






Existing South Elevation/street View

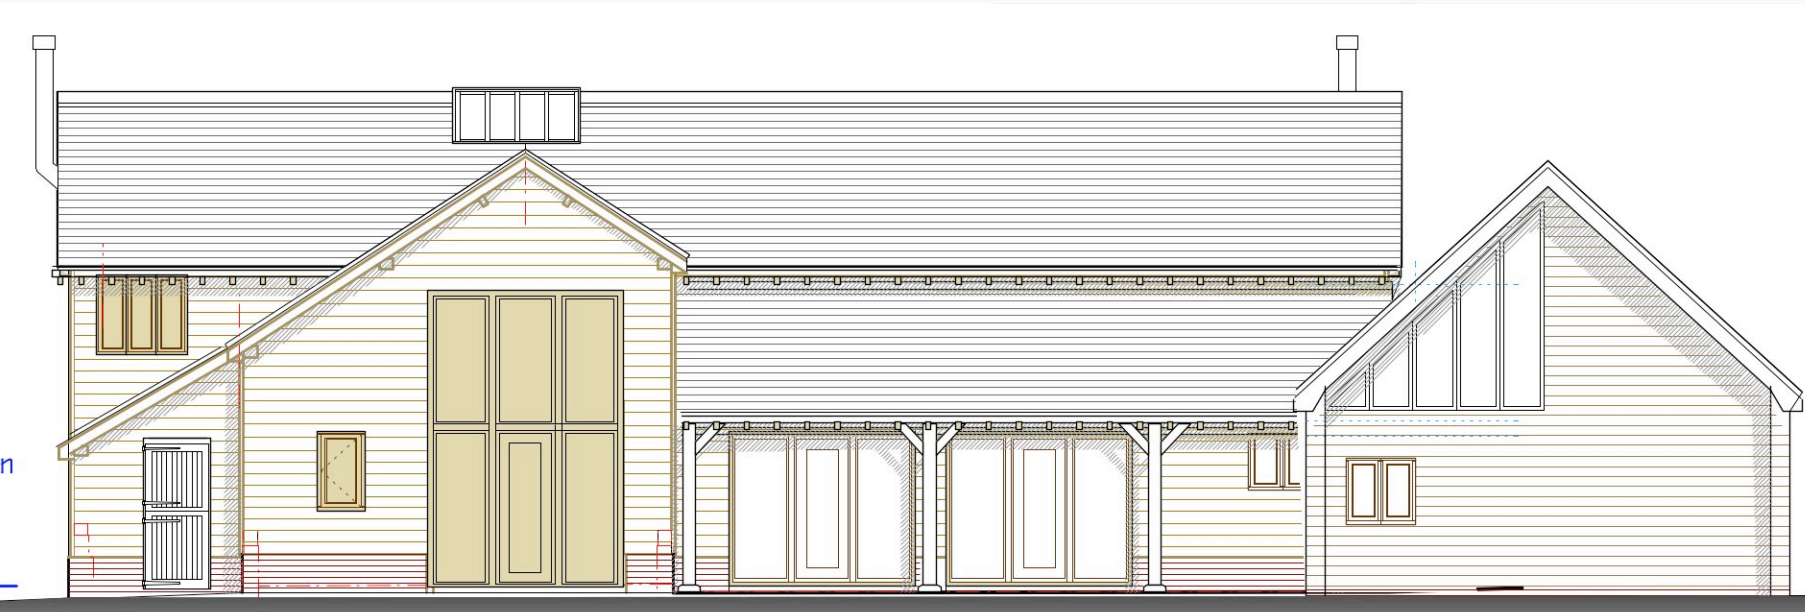


Proposed South Elevation/street View




Existing North Elevation/street View

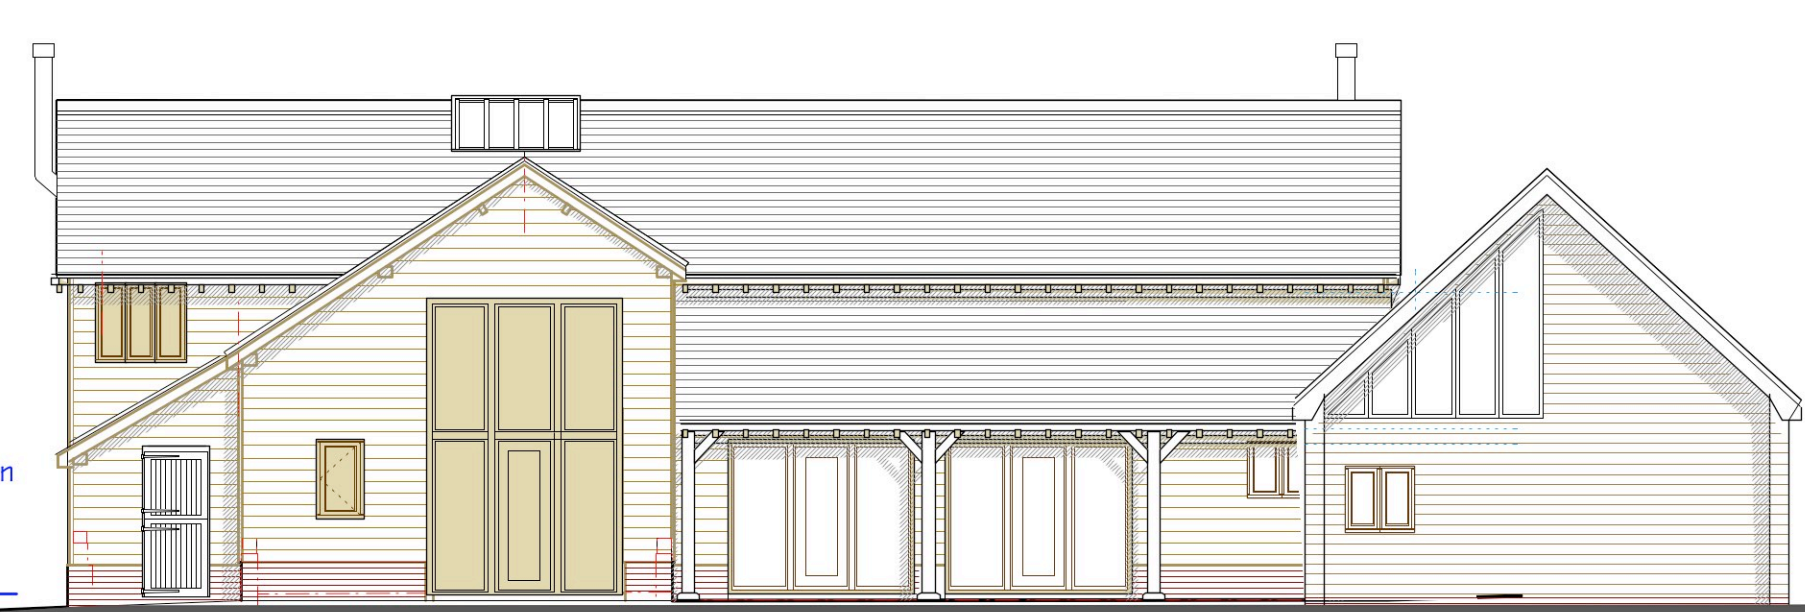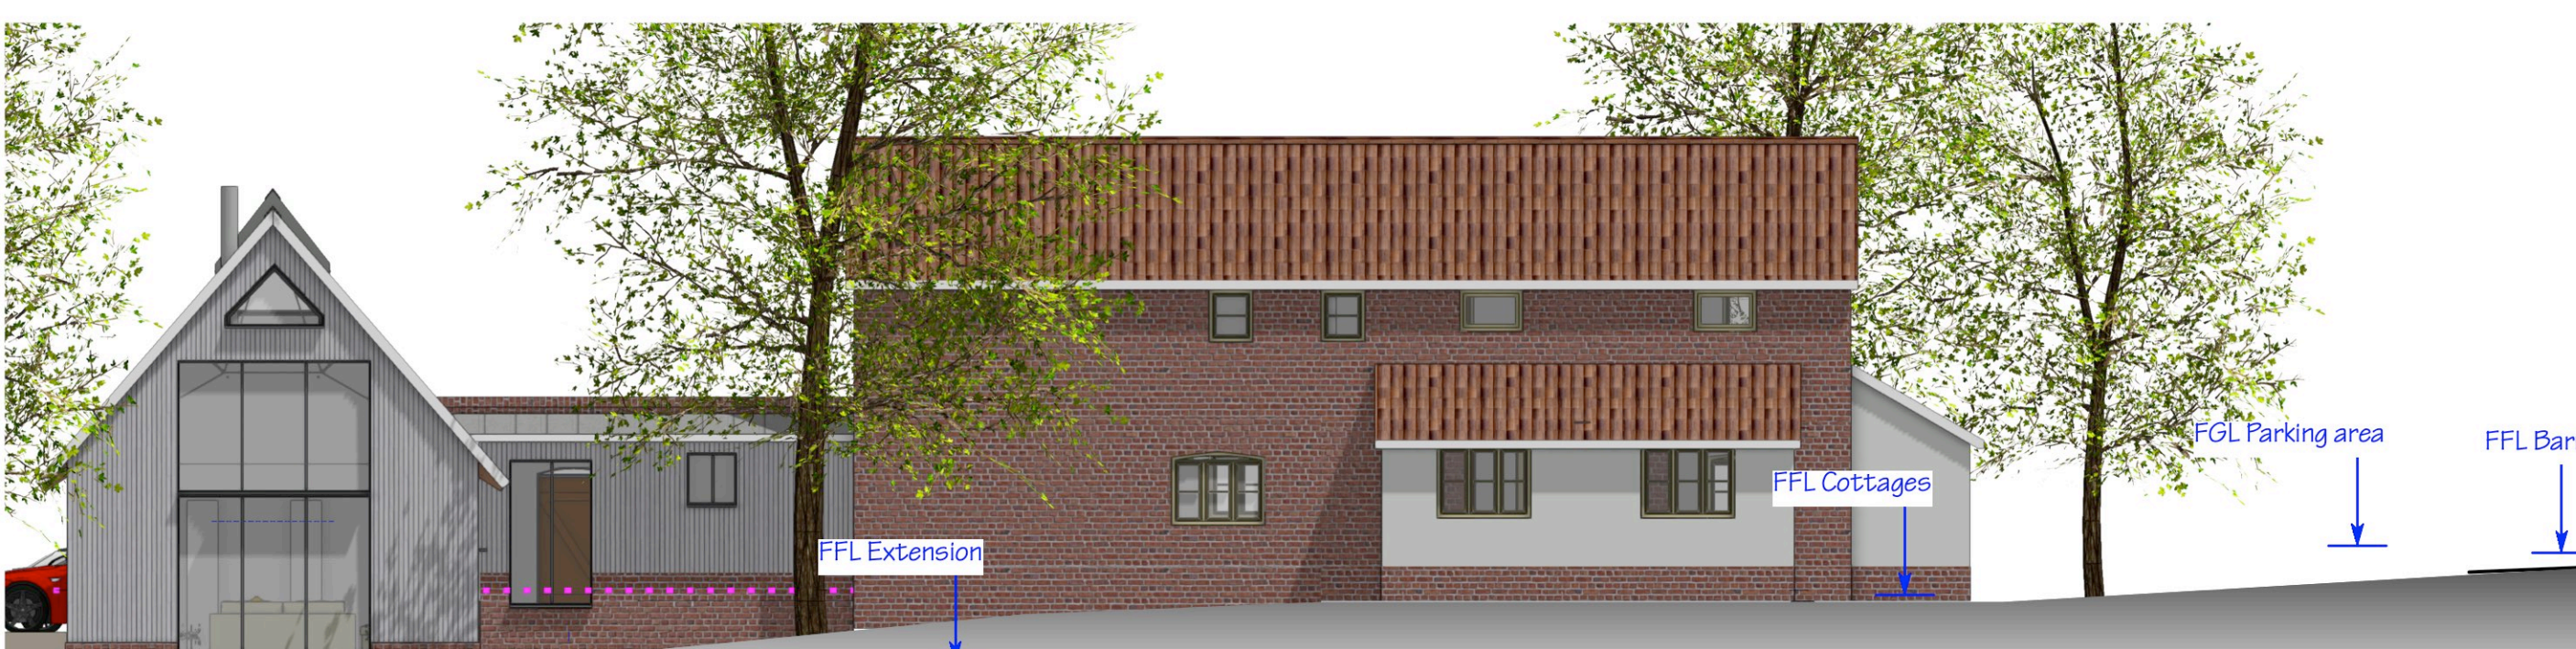

Proposed North Elevation/street View

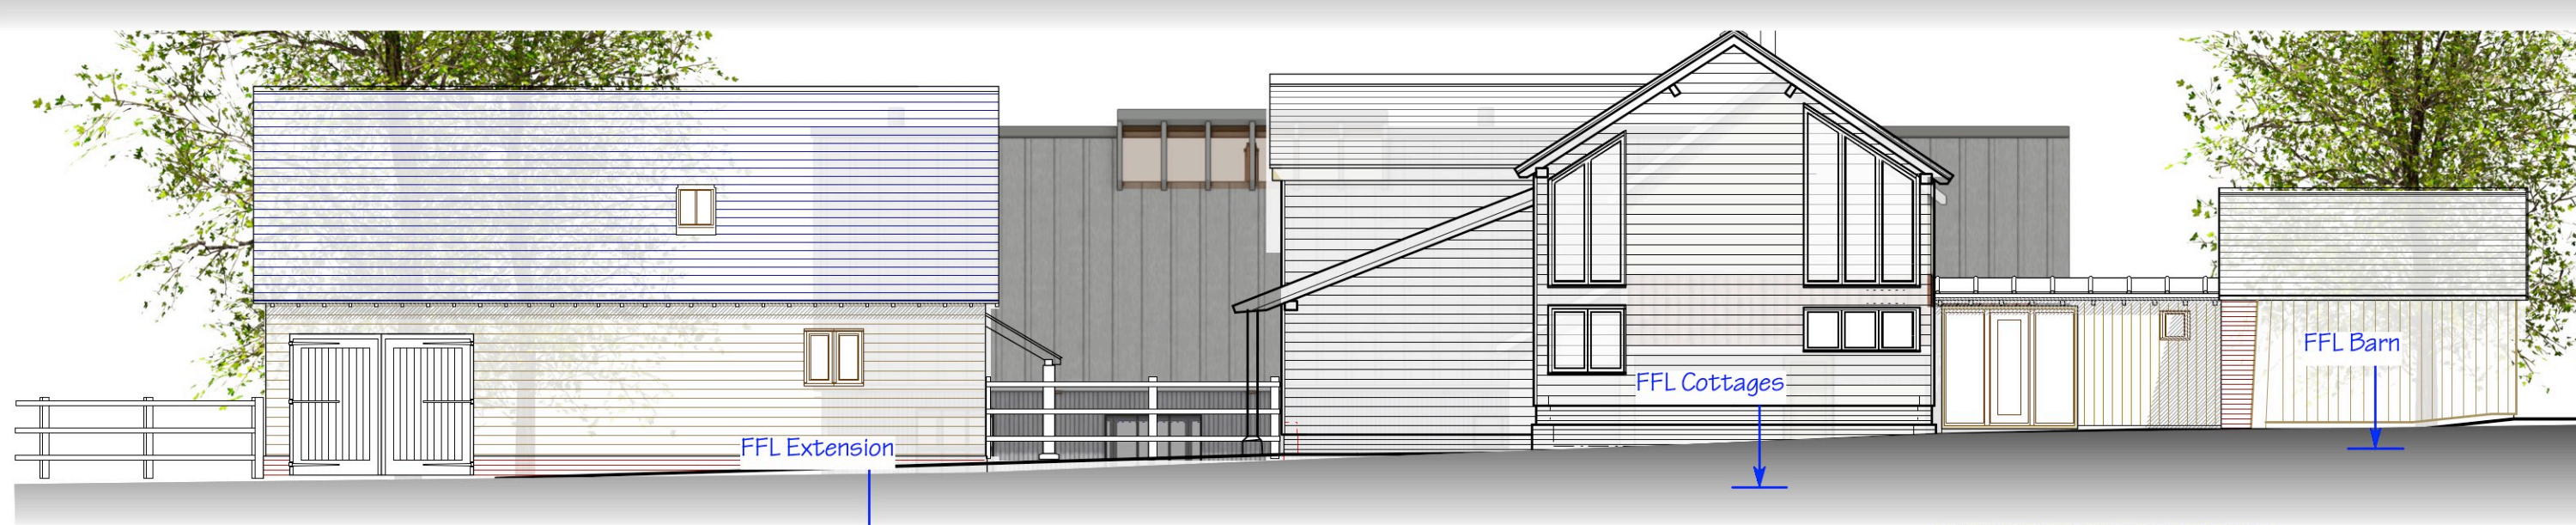

Proposed West Elevation/street View

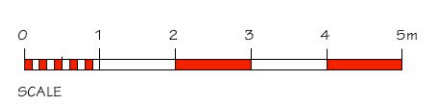

Proposed East Elevation/street View



No. Date Revisions  
Revisions

**HOLLINS**

Architects, Surveyors & Planning Consultants

4A Market Hill  
Framlingham  
Suffolk  
IP13 9BA

Telephone 01728 723959  
Fax 01728 723947  
E mail all@hollins.co.uk  
Website www.hollins.co.uk

Client  
Ms J Prendergast

Site  
Granary Cottage Upper  
Longdales Farm IP6 8QF

Project  
Extension to Granary Cottage

Details  
Elevations

Scale 1:50 @ A1 or 1:100 @ A3

Date July 2023

Drawn by RMF

Job Reference Drawing no. Revision  
**21-242-203**

This drawing is copyright. This drawing must not be scaled. Before commencing any work the contractor must set out and check all dimensions.