




Proposed Ground Floor Plan
Scale 1: 50

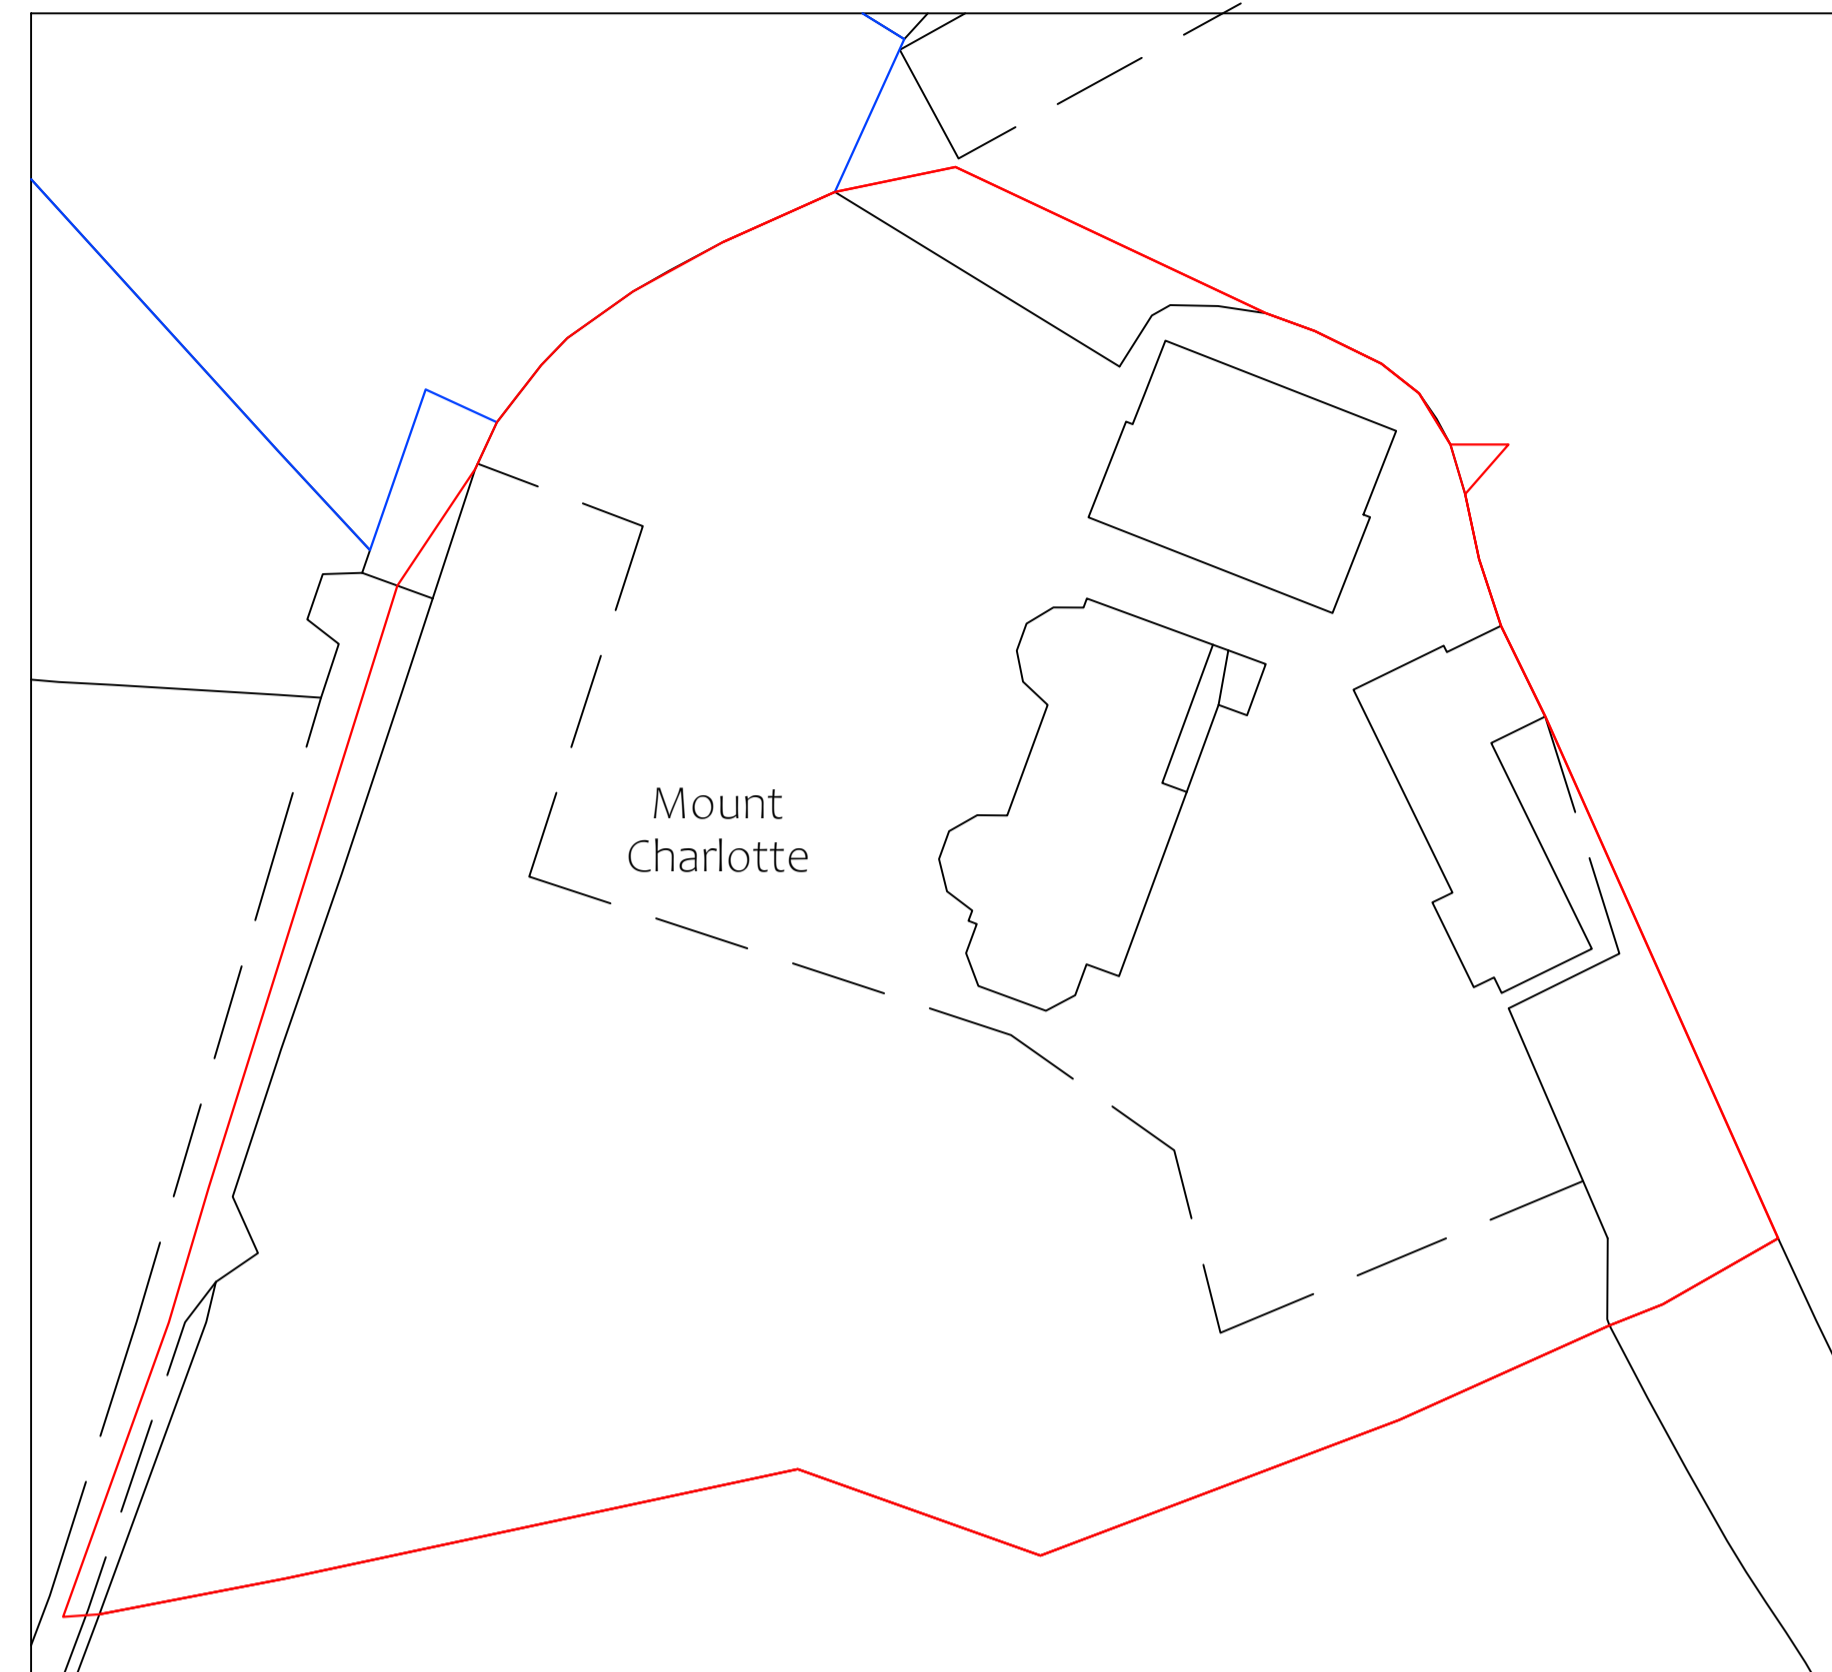


Existing Site Block Plan
Scale 1: 500

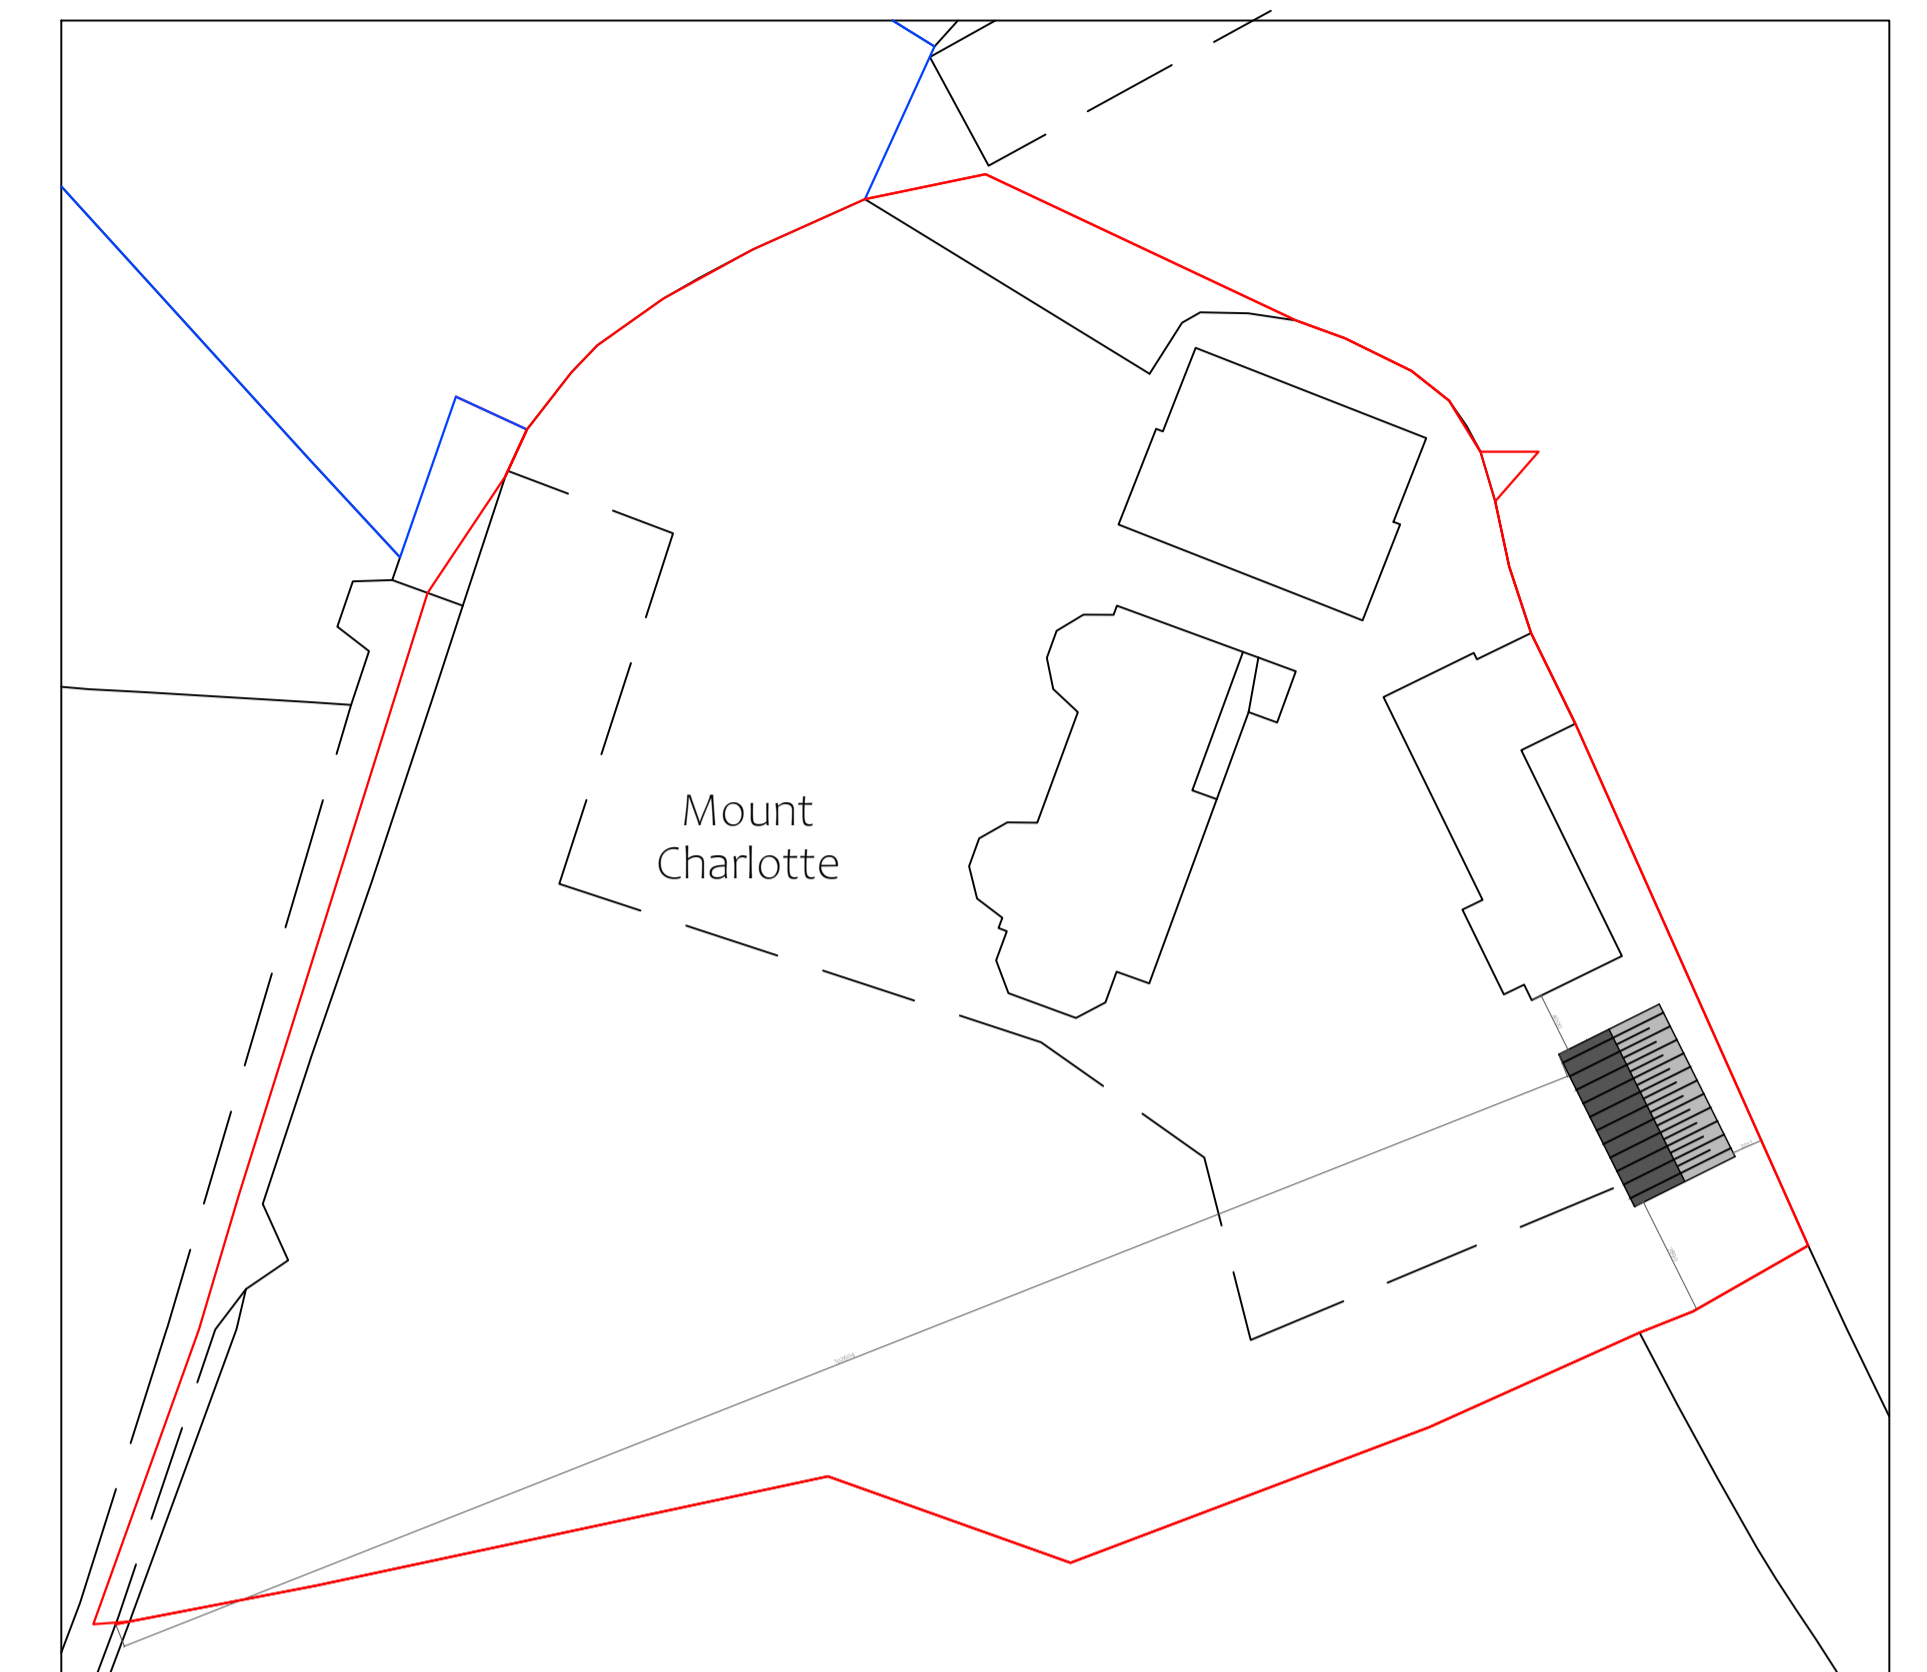


Proposed Site Block Plan
Scale 1: 500

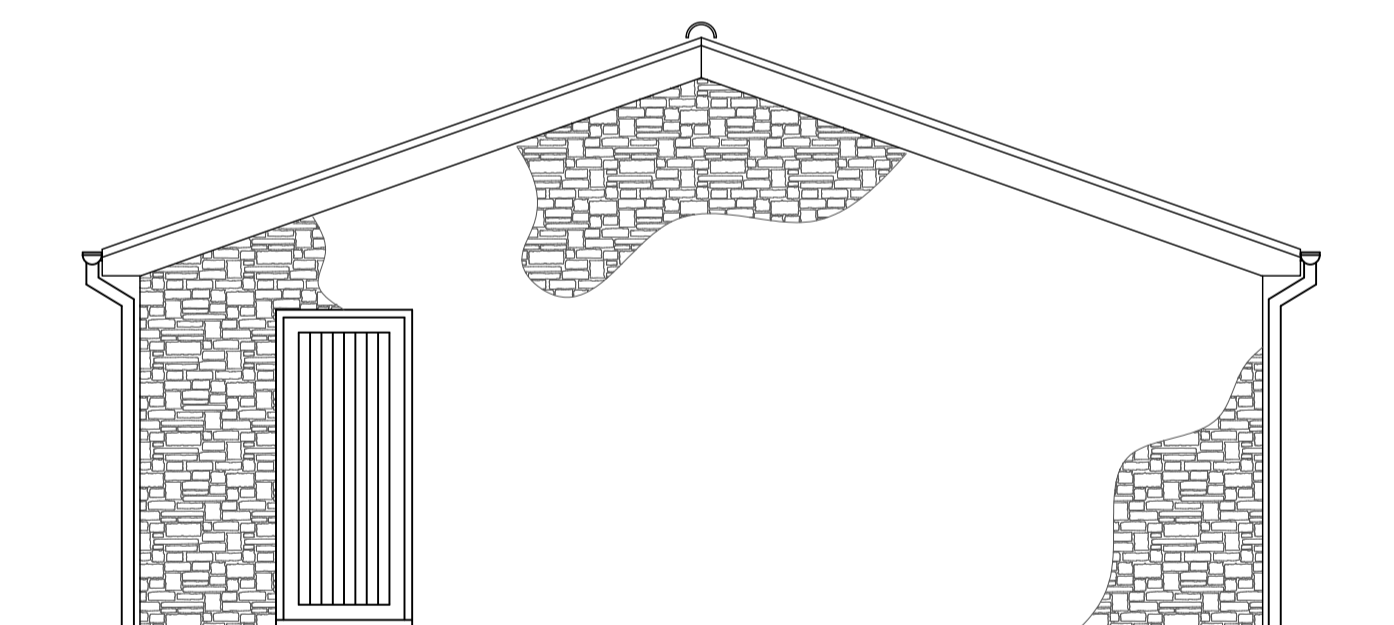


Proposed Side Elevation
Scale 1: 50 (North)

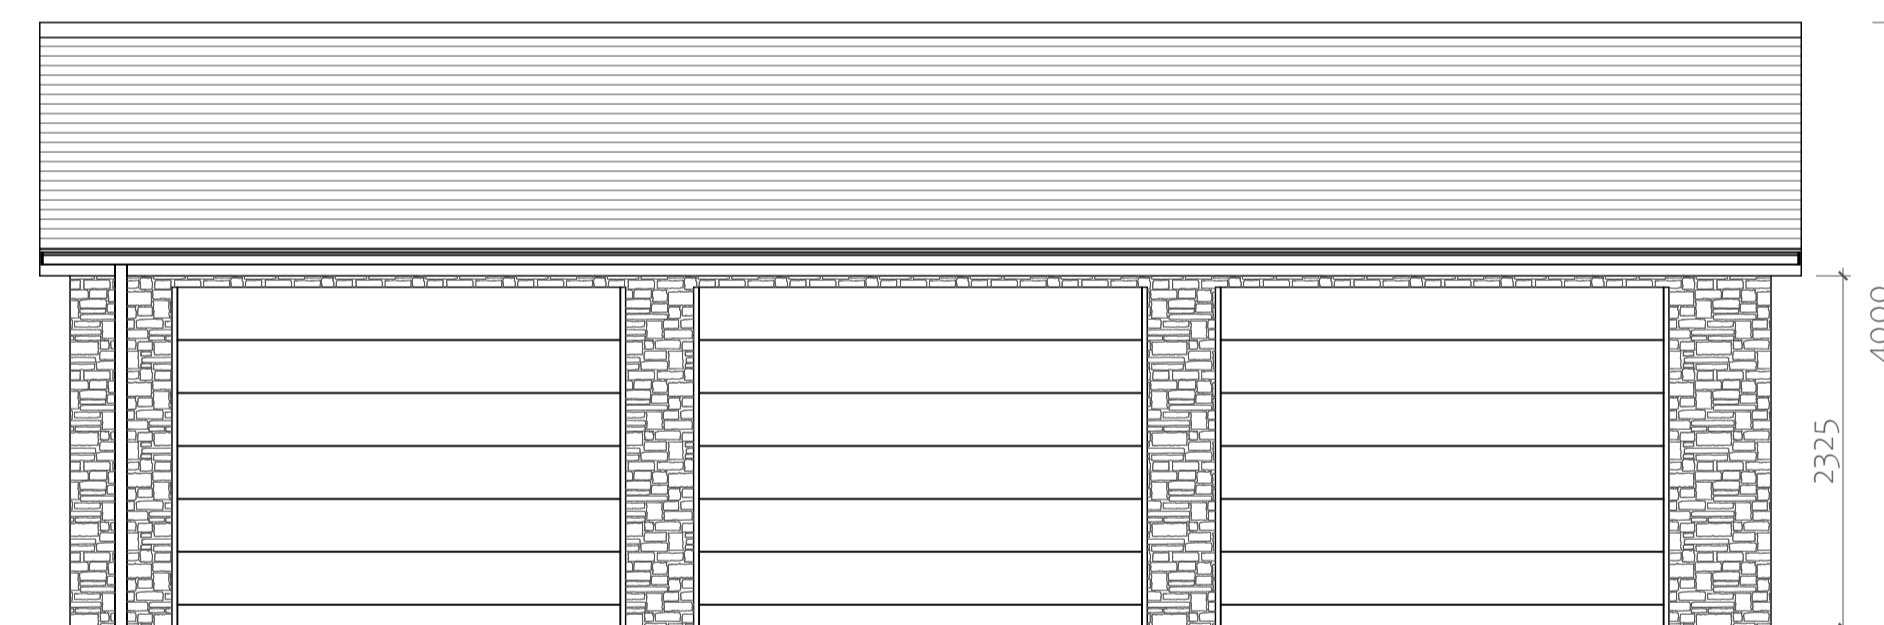

Proposed Front Elevation
Scale 1: 50 (West)

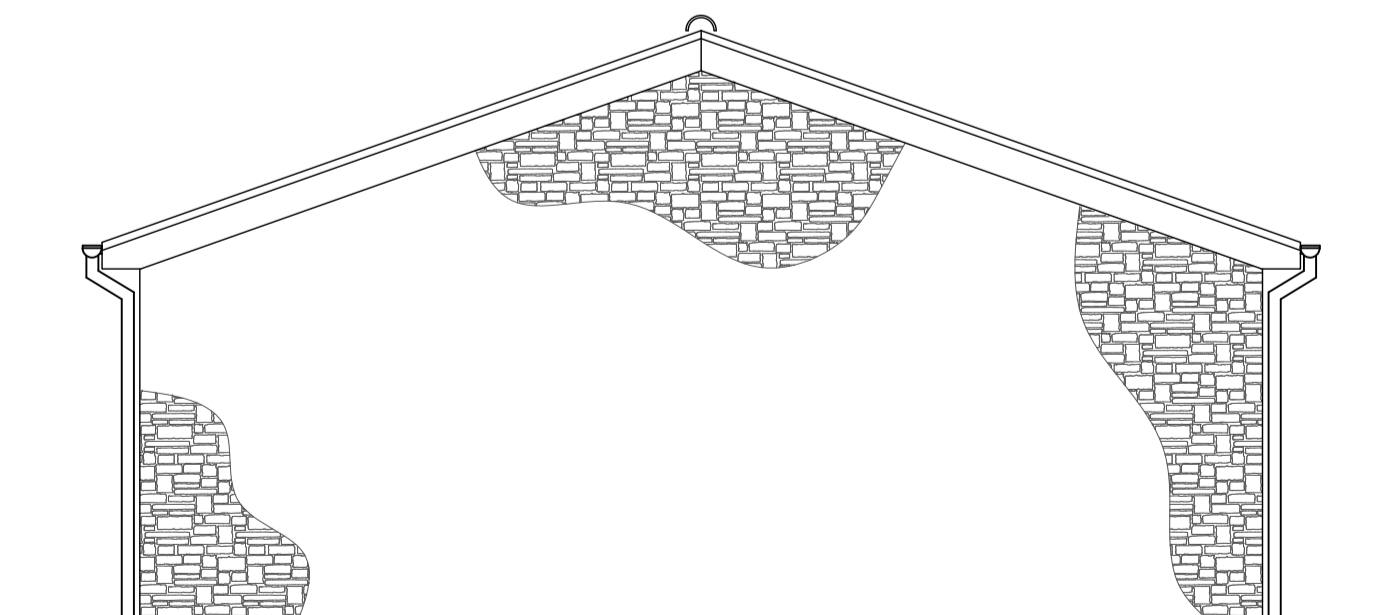

Proposed Side Elevation
Scale 1: 50 (South)

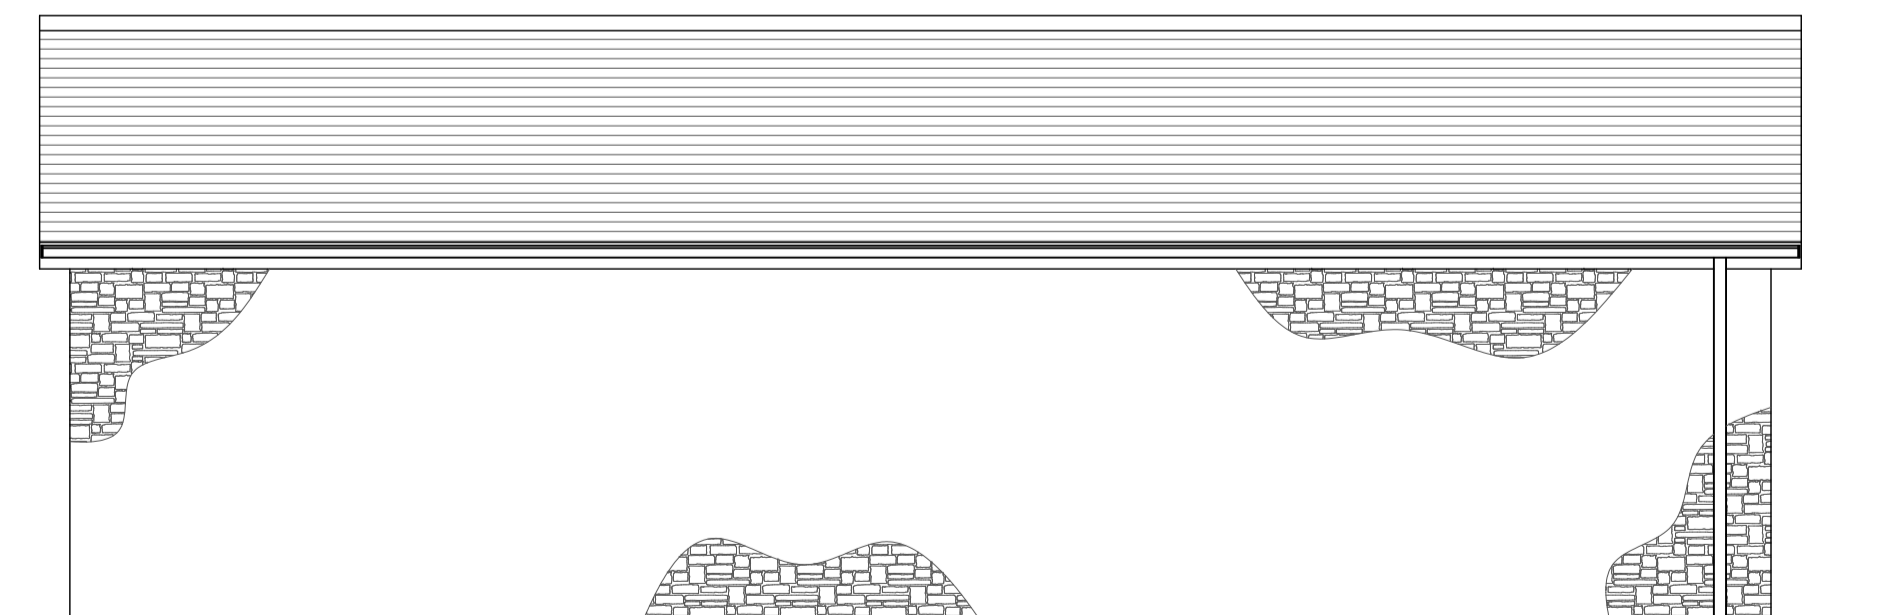

Proposed Rear Elevation
Scale 1: 50 (East)



Site Location Plan
Scale 1: 1250

DO NOT SCALE:
From this drawing all dimensions are in millimetres unless otherwise stated any discrepancies are to be reported to Lacey & Owen Architectural Services Ltd.

RELEVANT DRAWINGS:
This drawing is to be read in conjunction with all other relevant drawings and details

DRAWING COPYRIGHT:
This drawing and all other relevant drawings is the property of Lacey & Owen Architectural Services Ltd. and should not be copied or altered in any way without prior consent

PLANNING ISSUE

B	MO	11/08/23	RED LINE PLAN AMENDED TO PLANNING OFFICERS REQUEST.
A	MO	21/07/23	PLANNING ISSUE
REV	BY	DATE	DETAILS

PROPOSED
Detached Garage

LOCATION
Mount Charlotte
Newstead Abbey Park
Nottingham
NG15 8GE

CLIENT
Mr Redfern

DRAWING TITLE
Details as Existing and Proposed

DRAWN BY	DATE	DWG. NO	REV
MO	July 2023	KJ3514/01	B
SCALE			
@ A1	1:50	1:500	1:1250



T: 0115 944 5138
E: enquiry@laceyandowen.co.uk
www.laceyandowen.co.uk

CIAT
REGISTERED PRACTICE