




Proposed Ground Floor Plan
Scale 1: 50

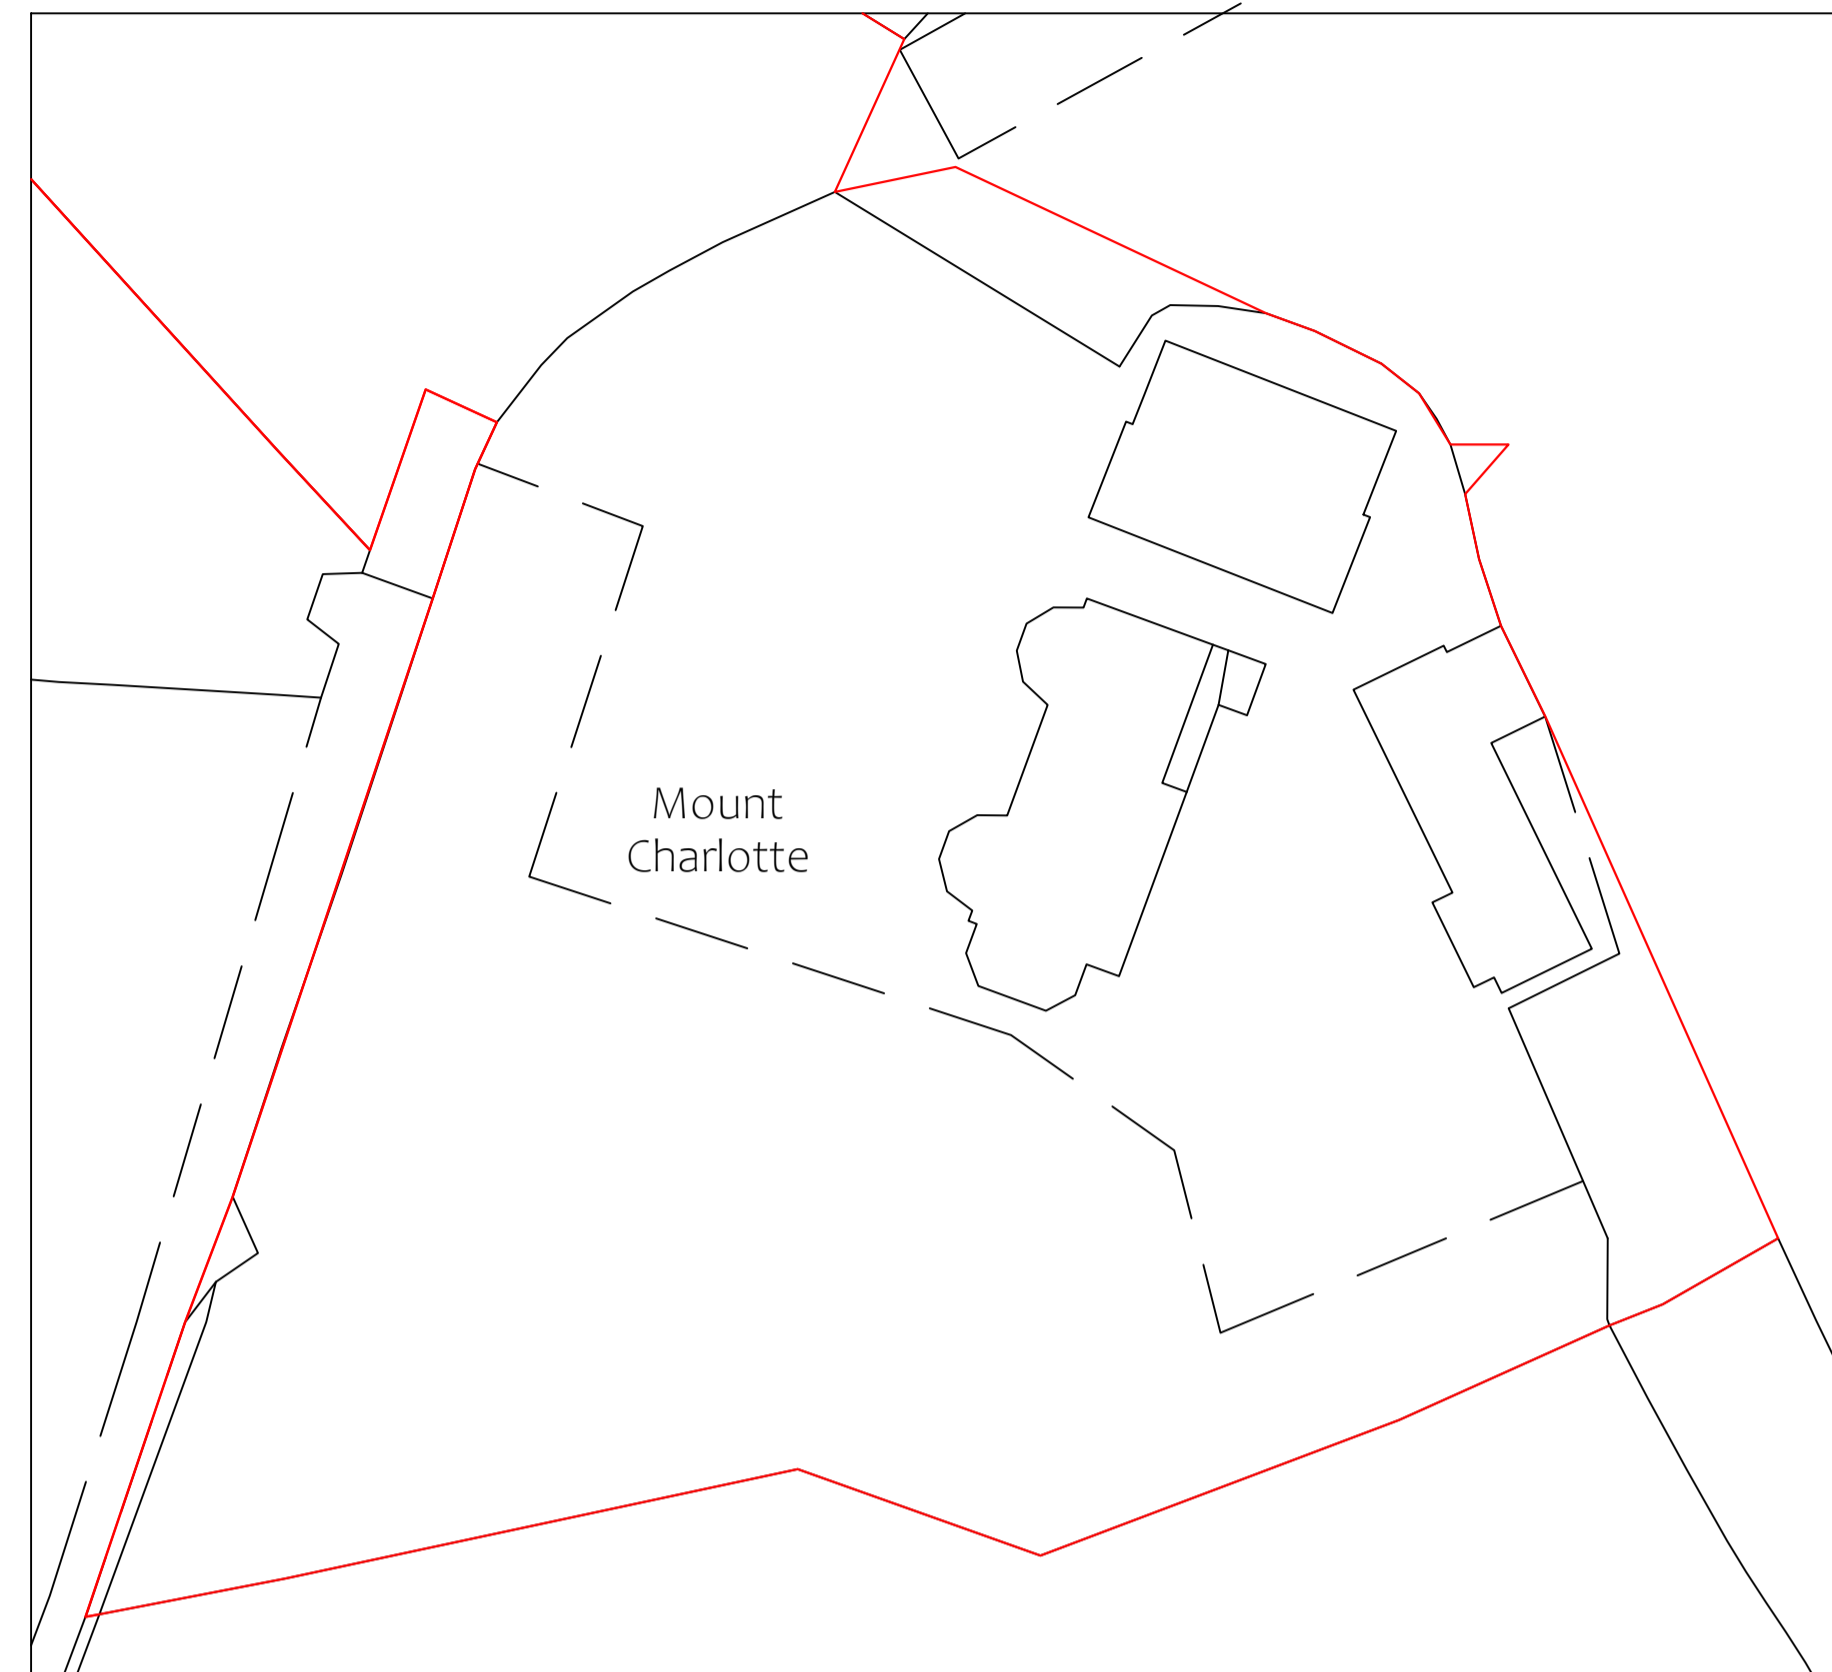


Existing Site Block Plan
Scale 1: 500

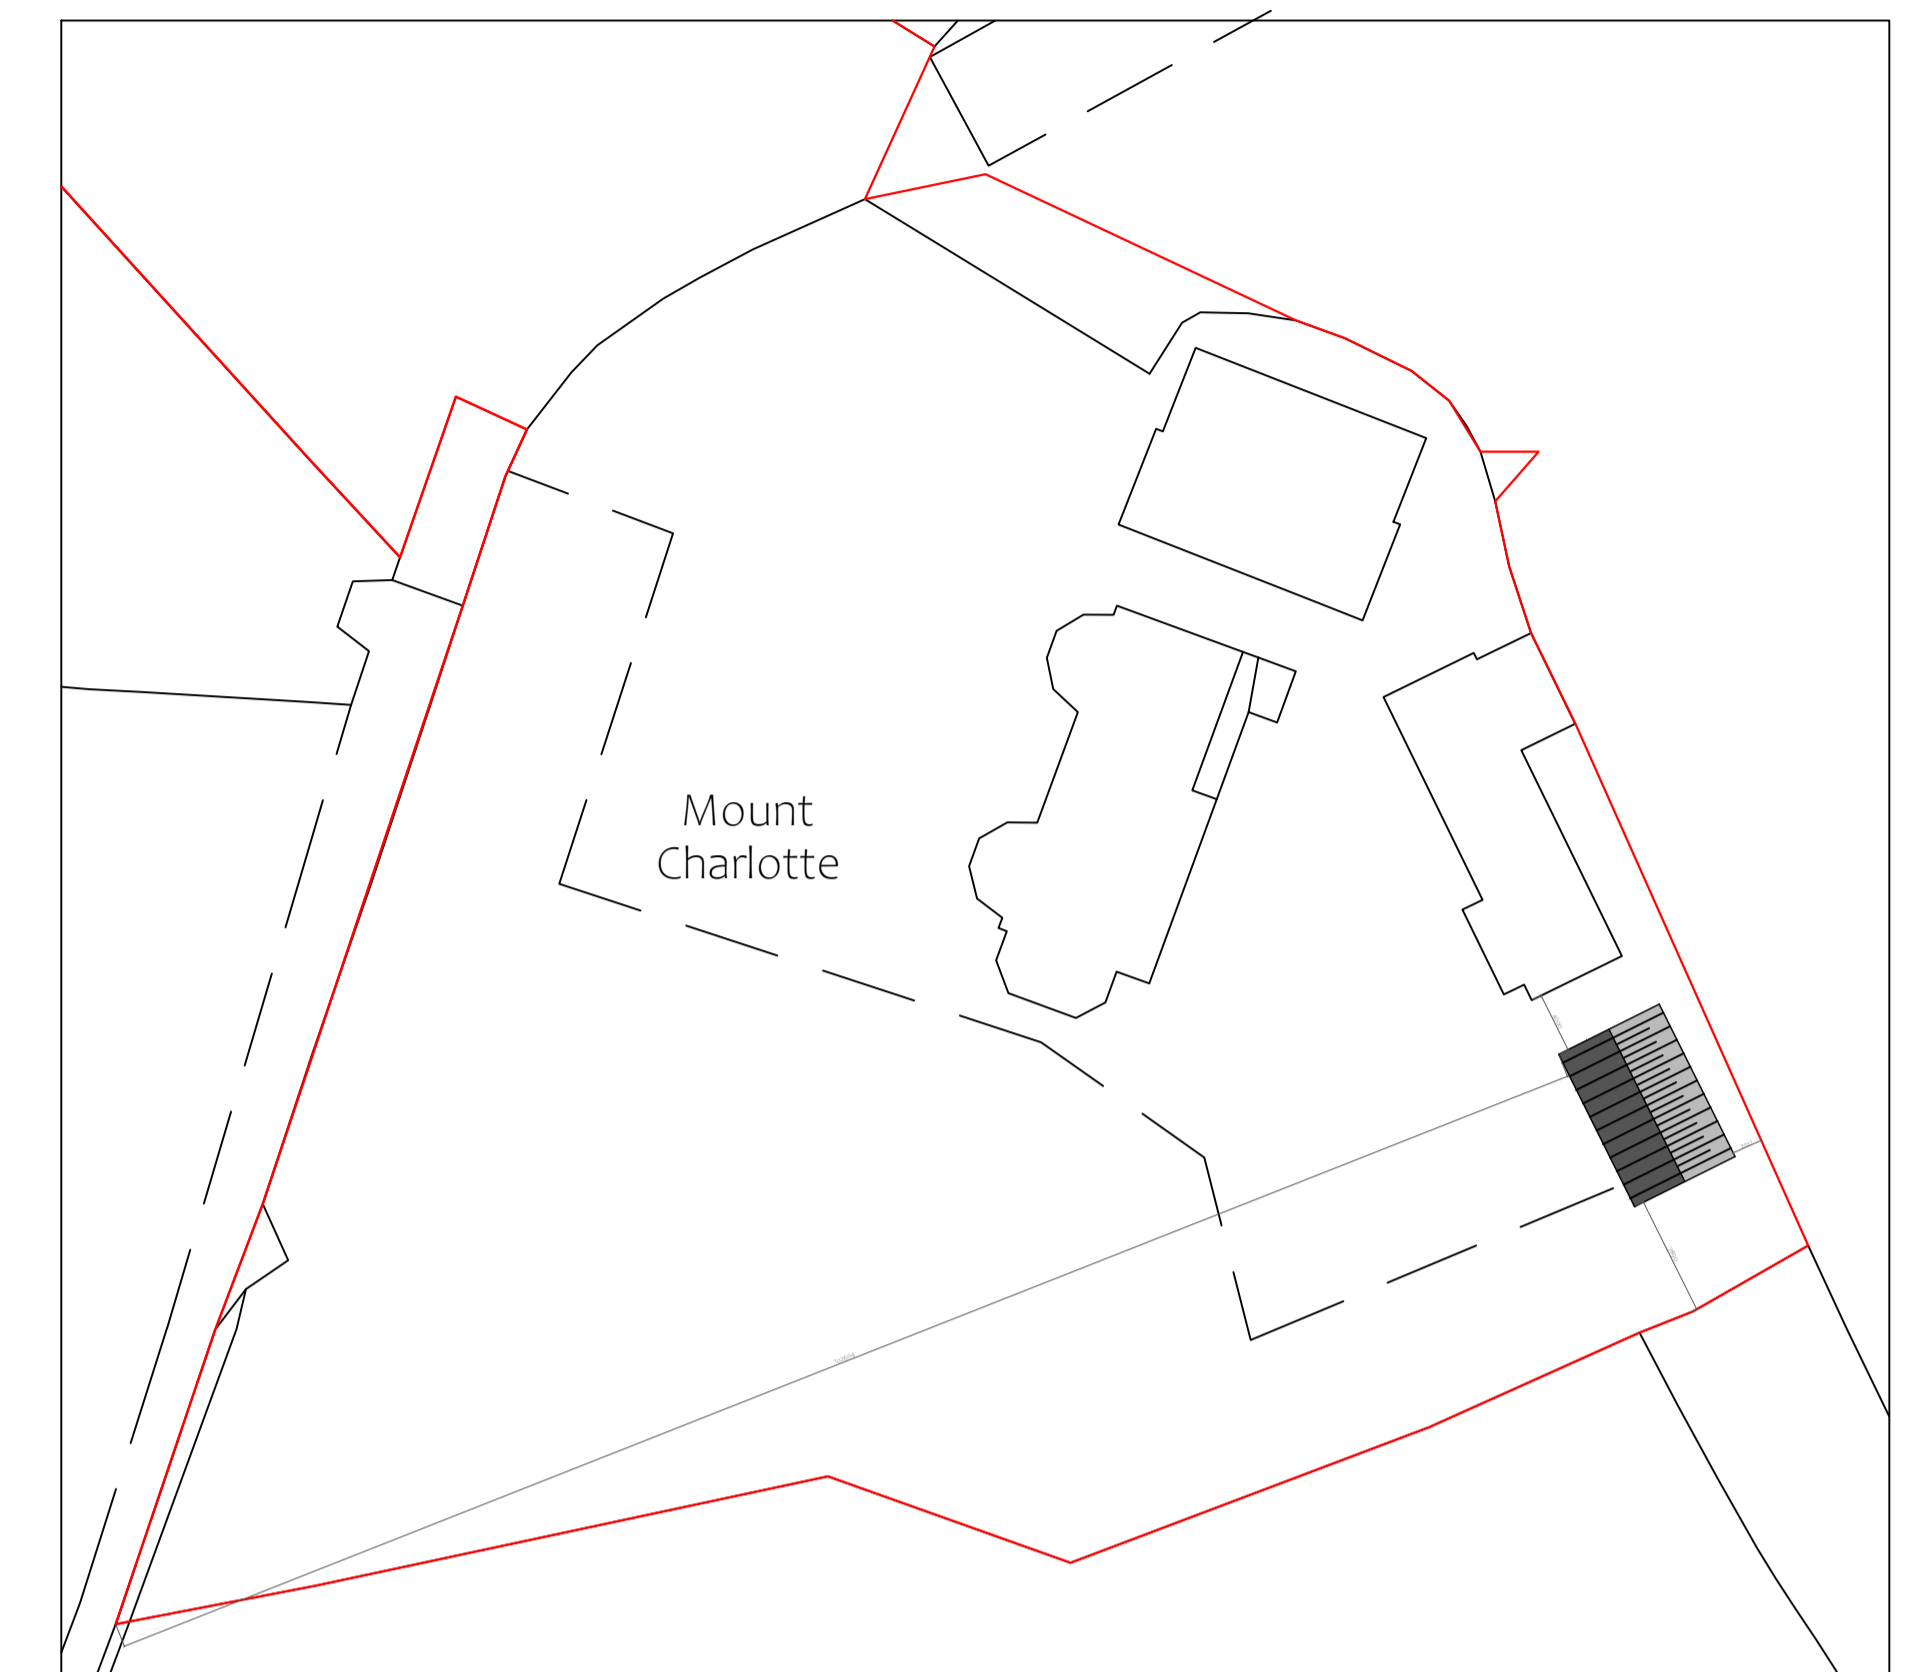


Proposed Site Block Plan
Scale 1: 500

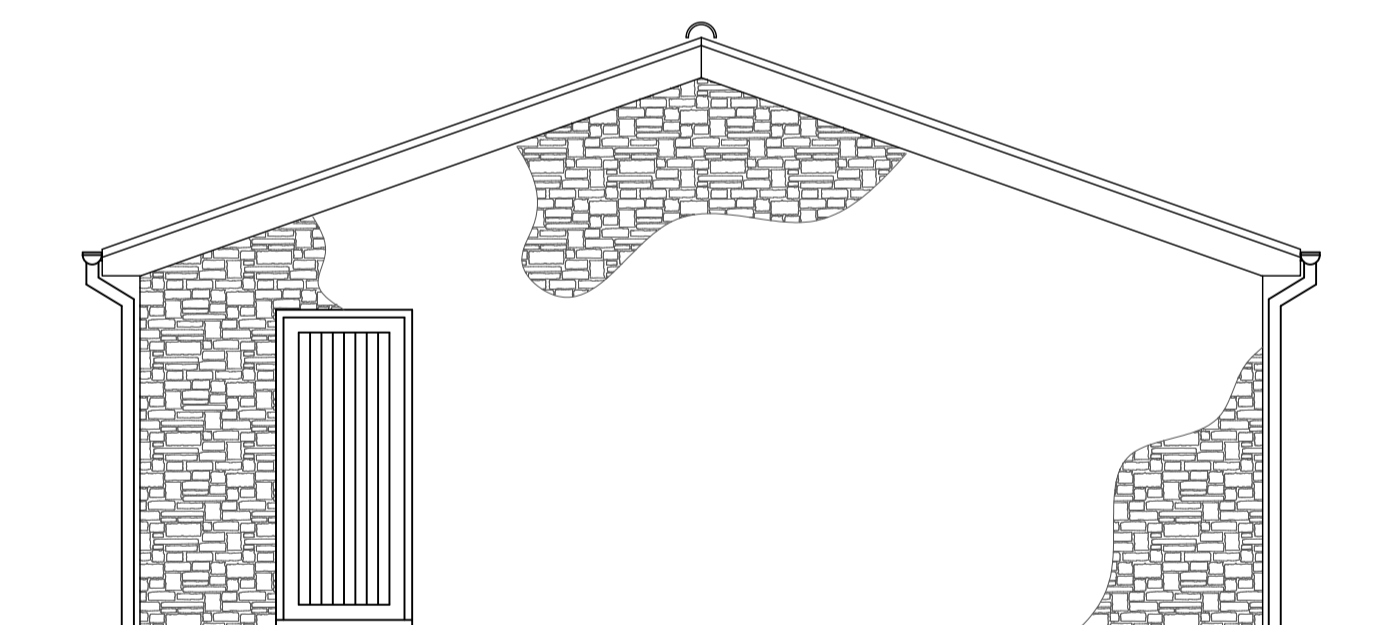


Proposed Side Elevation
Scale 1: 50 (North)

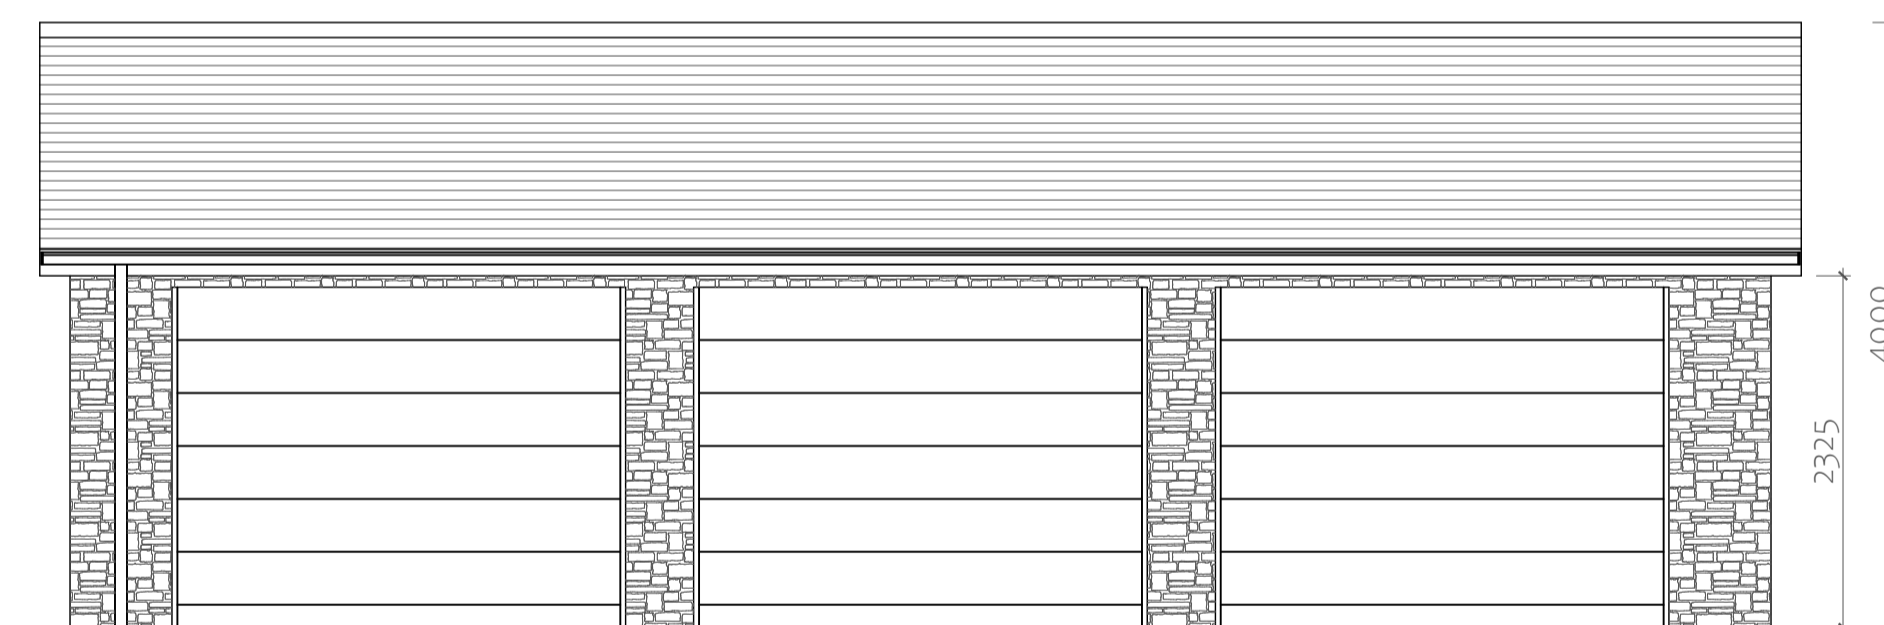


Proposed Front Elevation
Scale 1: 50 (West)

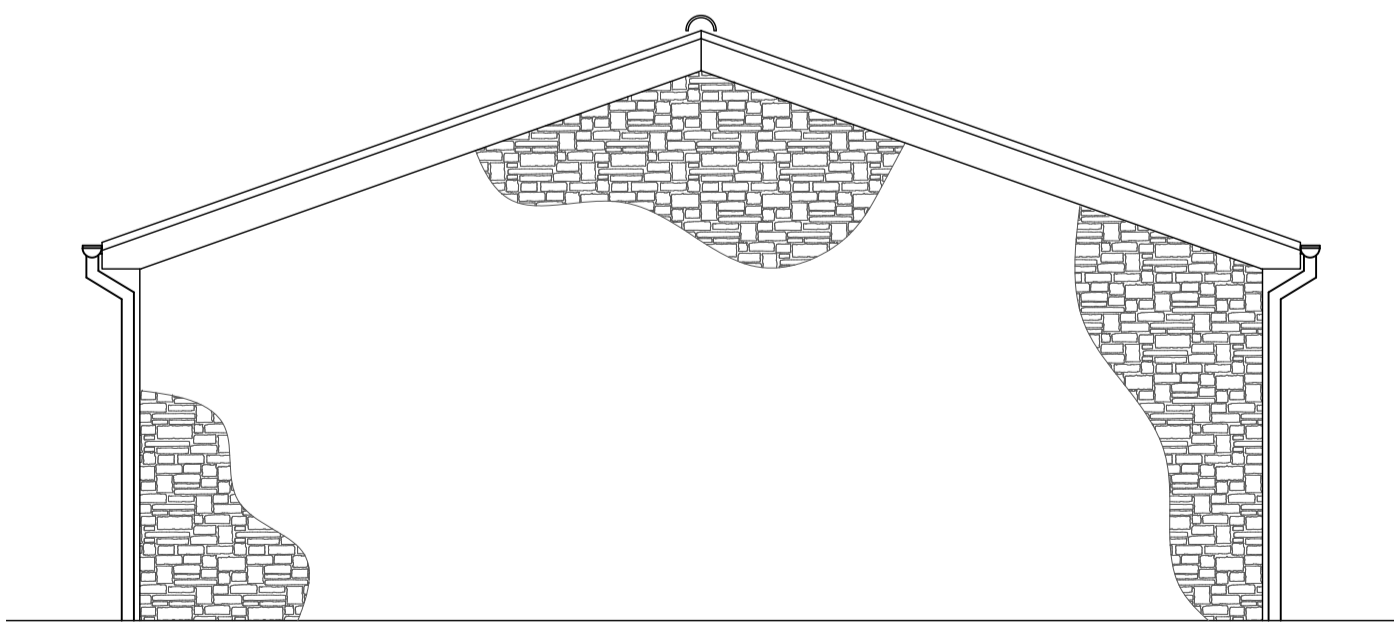

Proposed Side Elevation
Scale 1: 50 (South)

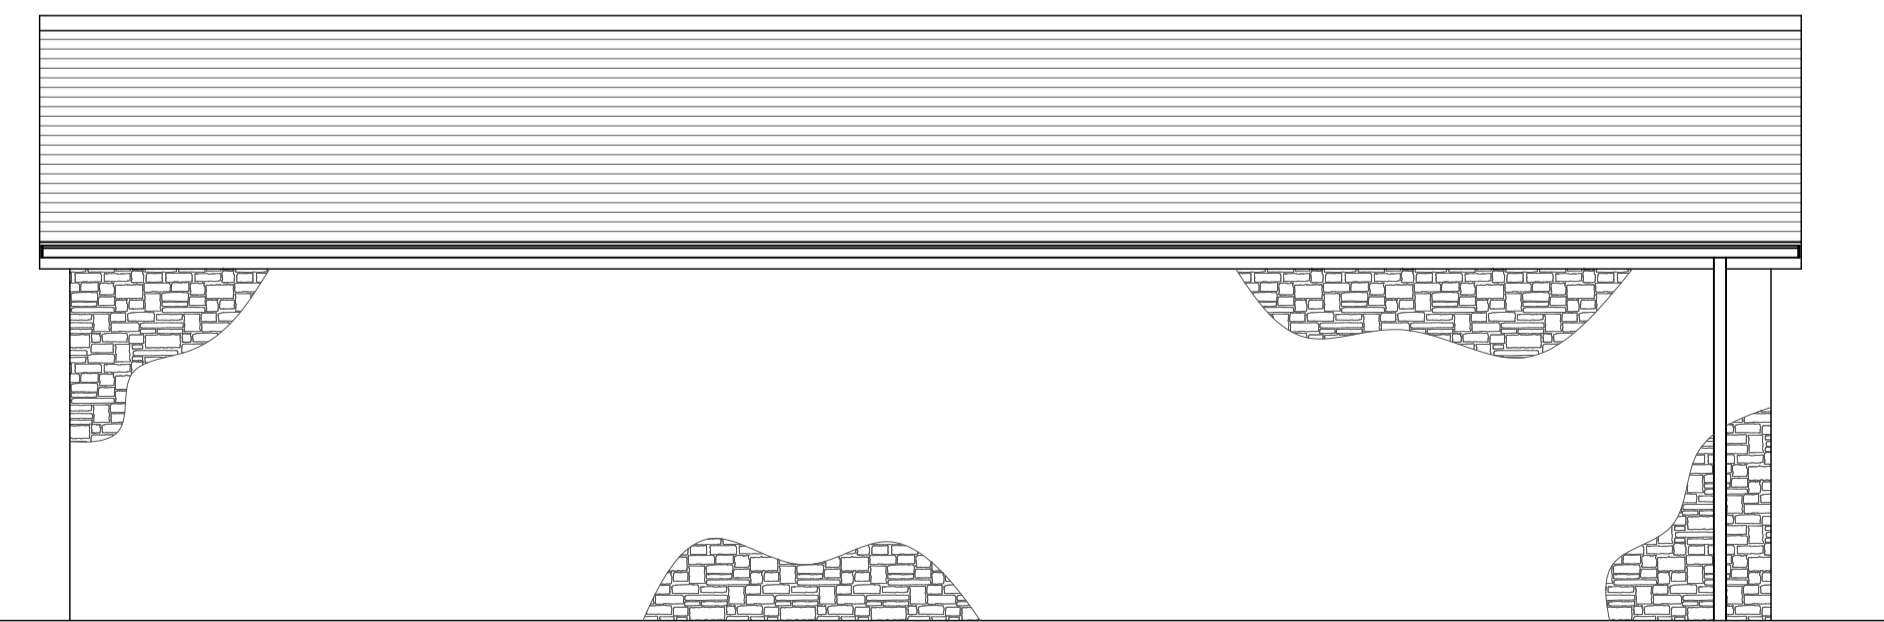

Proposed Rear Elevation
Scale 1: 50 (East)

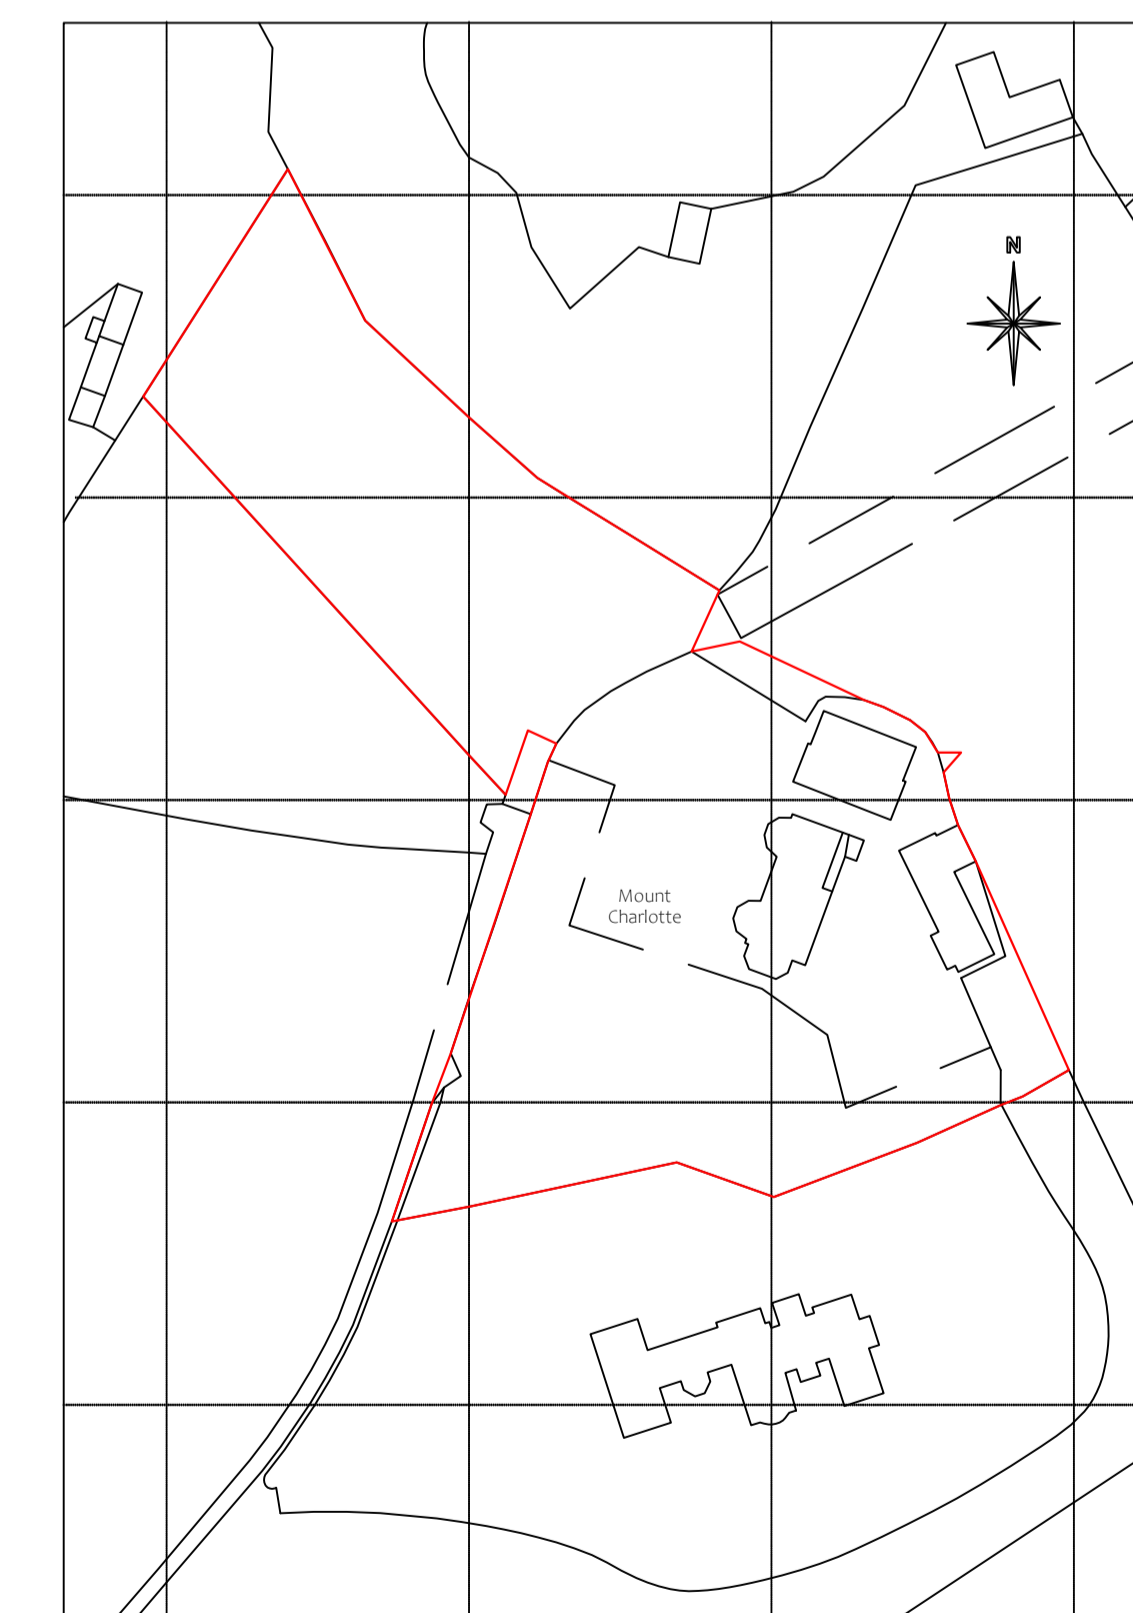

Site Location Plan
Scale 1: 1250

DO NOT SCALE:
From this drawing all dimensions are in millimetres unless otherwise stated any discrepancies are to be reported to Lacey & Owen Architectural Services Ltd.

RELEVANT DRAWINGS:
This drawing is to be read in conjunction with all other relevant drawings and details

DRAWING COPYRIGHT:
This drawing and all other relevant drawings is the property of Lacey & Owen Architectural Services Ltd. and should not be copied or altered in any way without prior consent

PLANNING ISSUE

A	MO	21/07/23	PLANNING ISSUE
REV	BY	DATE	DETAILS
PROPOSED			
Detached Garage			
LOCATION			
Mount Charlotte Newstead Abbey Park Nottingham NG15 8GE			
CLIENT			
Mr Redfern			
DRAWING TITLE			
Details as Existing and Proposed			
DRAWN BY	DATE	DWG. NO	REV
MO	July 2023	KJ3514/01	A
SCALES			
@ A1	1:50	1:500	1:1250



T: 0115 944 5138
E: enquiry@laceyandowen.co.uk
www.laceyandowen.co.uk

CIAT
REGISTERED PRACTICE