
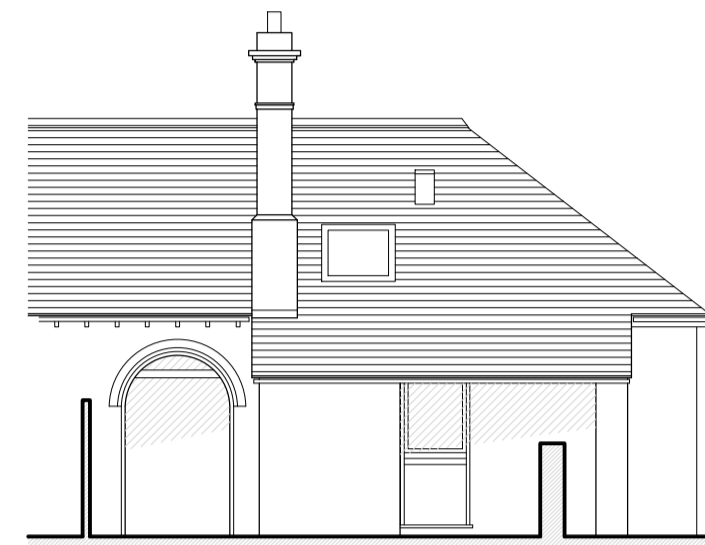



NOTES:

- Drawing is copyright of Runcom Architects Ltd.
- The scale ruler drawn below is a guide; contact Architects for any specific onsite dimensions required not noted in writing on drawing details.
- It is the responsibility of the Client/ Employer to ensure Architect and Contractor are aware of all known legal issues, covenants, and the location of services (both underground and overhead) prior to each stage of works.


Scale Ruler

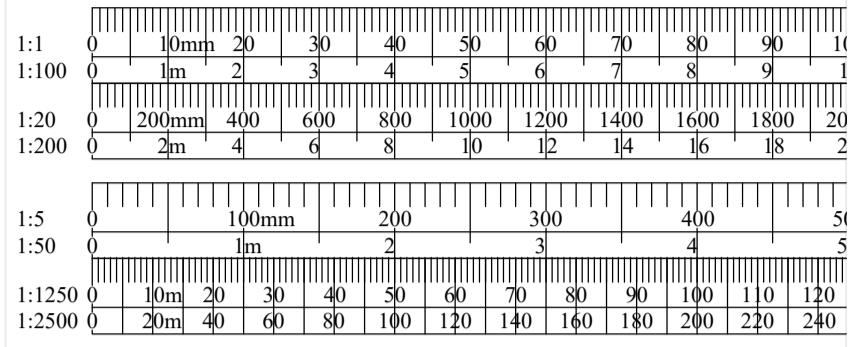


Existing East Elevation
1:100 @ A1

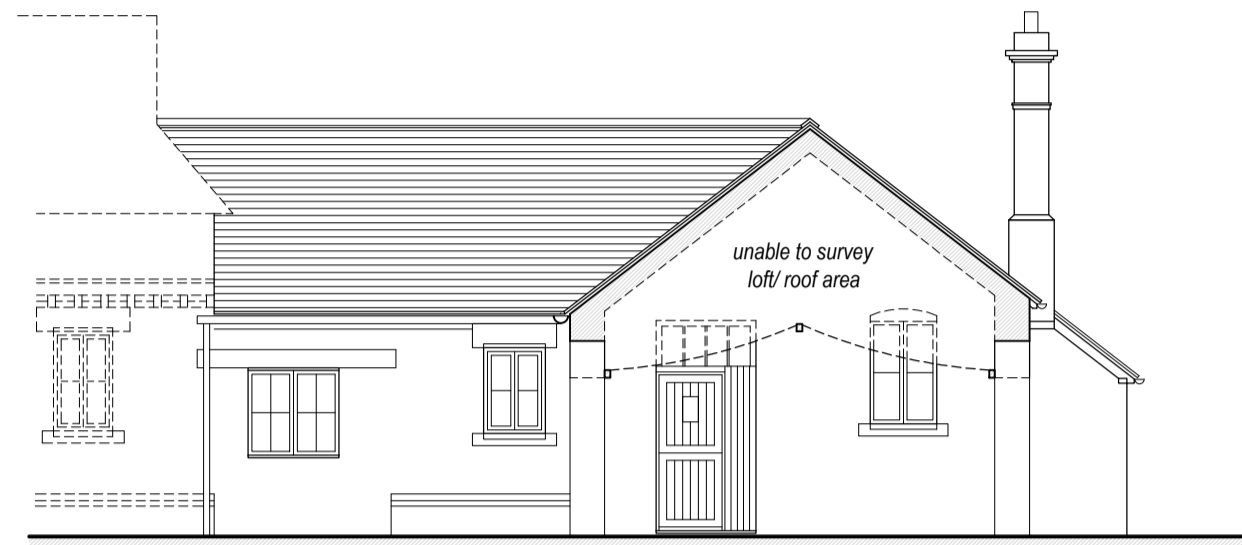

Existing South Sectional Elevation A-A
1:100 @ A1

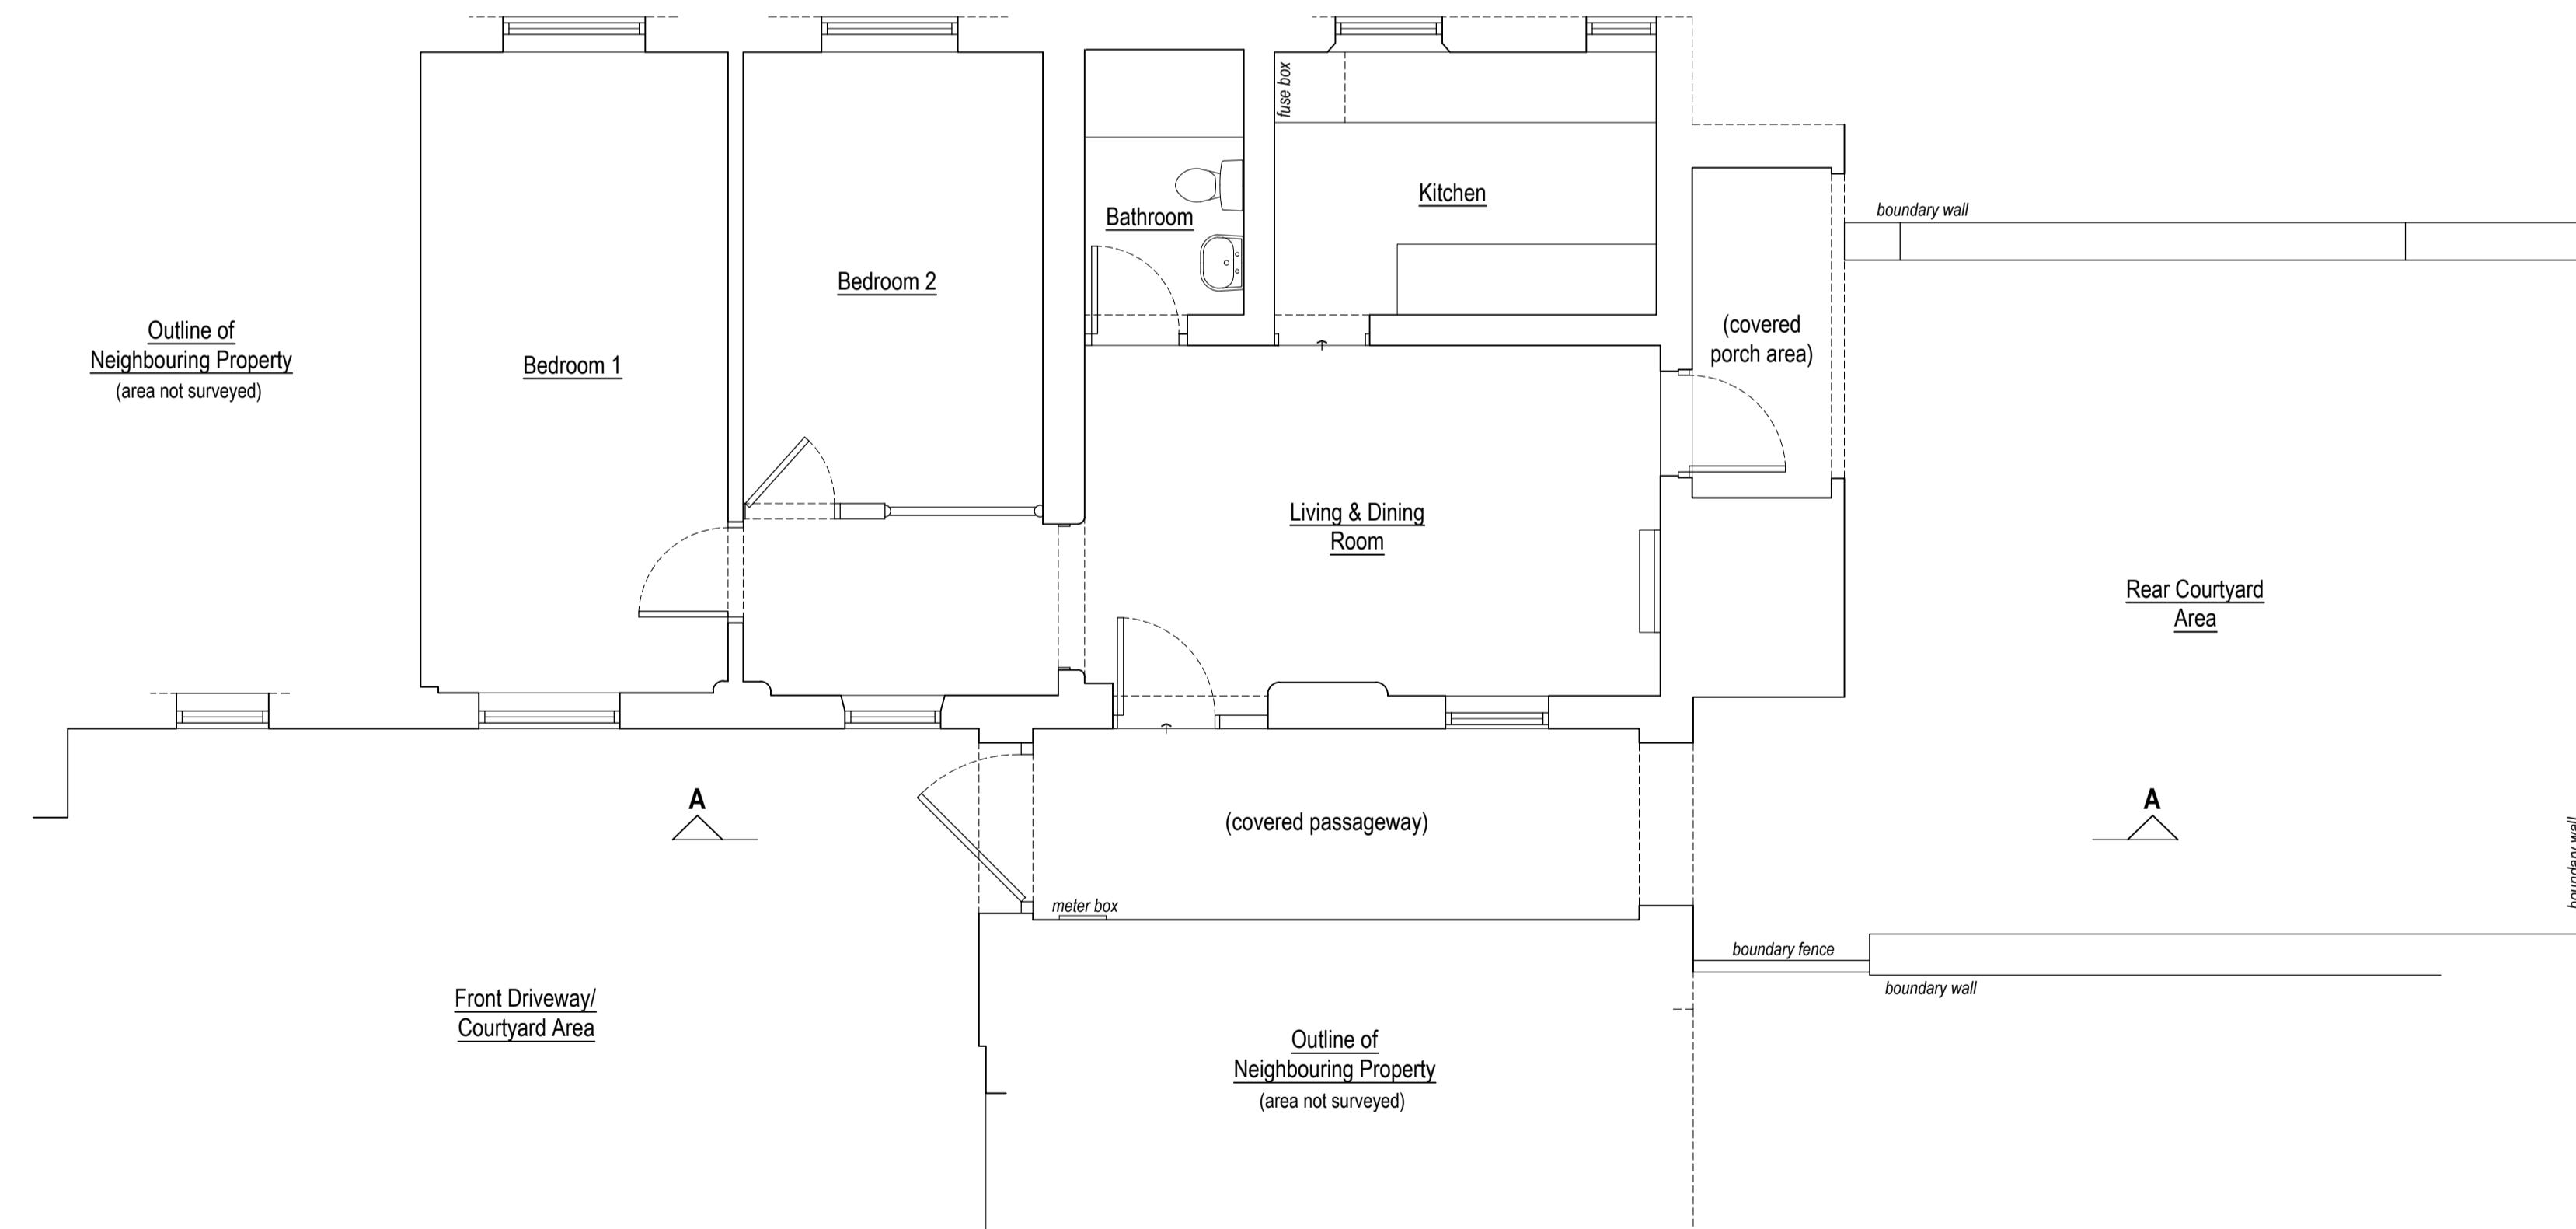

Existing Ground Floor Plan
1:50 @ A1

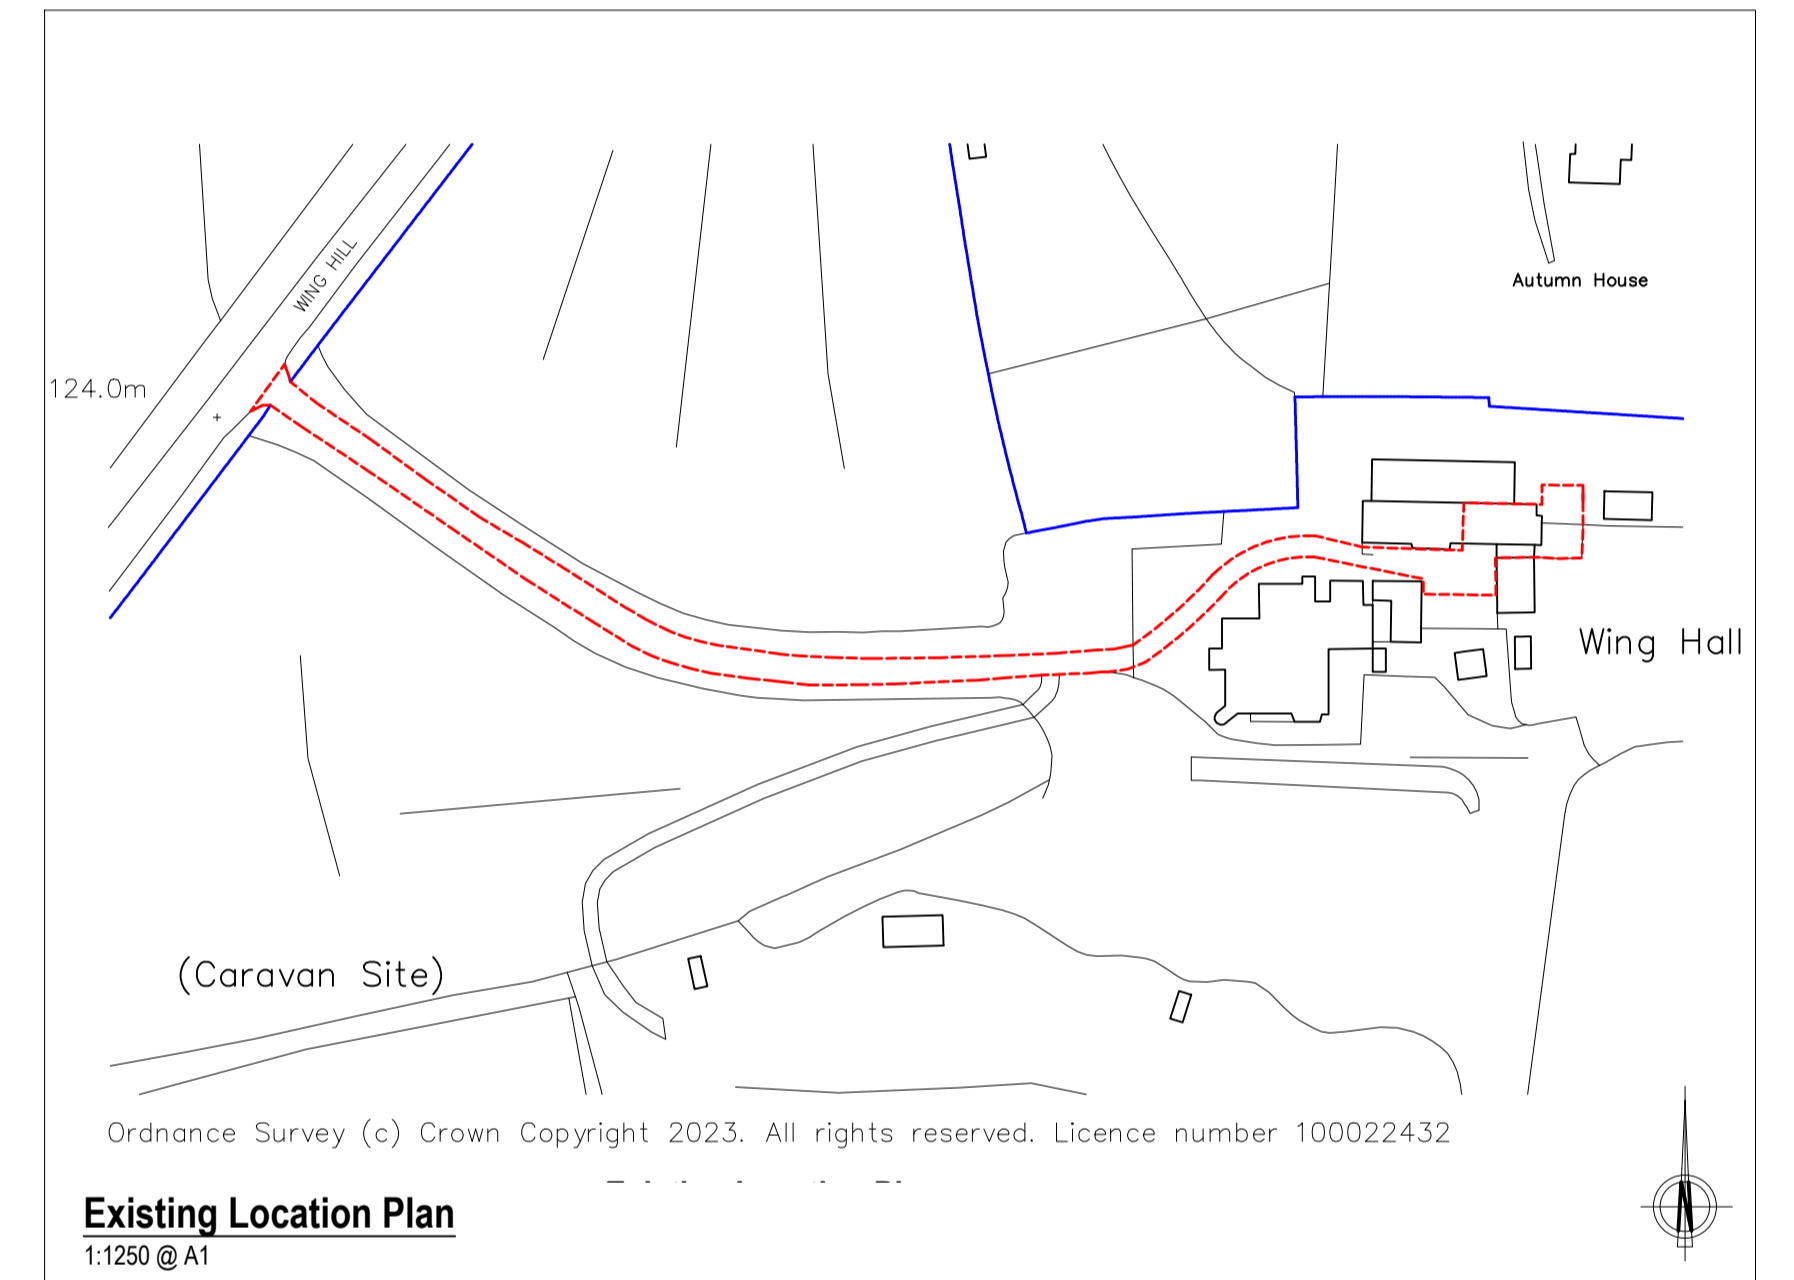

Existing Location Plan
1:1250 @ A1

REVISION	DATE	DESCRIPTION
e.	17.08.23	Minor amendments in line with Planners comments - TR
d.	10.08.23	Amendments to blue line - TR
c.	07.08.23	Blue line added - TR
b.	03.08.23	Red line confirmed and added - TR
a.	31.07.23	Updated in line with Clients comments - TR

RUNCORN
architects

www.runcornarchitects.co.uk
01572 842115
tom@runcornarchitects.co.uk

CLIENT
Rutland Outdoor Education Centre

PROJECT
Proposed Works at;
Apartment, Wing Hall Farm,
Wing, Rutland. LE15 8RT.

SCALE & PAPER
1 : 50, 100 & 1250 @ A1

DATE
July 2023

DRAWING TYPE & DETAILS
Existing Drawing;
Existing Elevs, Plans & Section

DRAWN & CHECKED
TR

PROJECT REF
2023 / 19

DRAWING NO. & REVISION
01e