
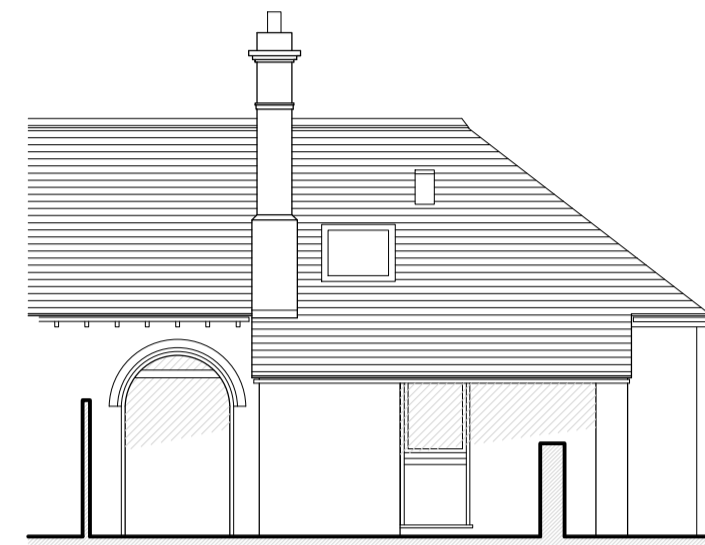



NOTES:

- Drawing is copyright of Runcom Architects Ltd.
- The scale ruler drawn below is a guide; contact Architects for any specific onsite dimensions required not noted in writing on drawing details.
- It is the responsibility of the Client/ Employer to ensure Architect and Contractor are aware of all known legal issues, covenants, and the location of services (both underground and overhead) prior to each stage of works.


Scale Ruler

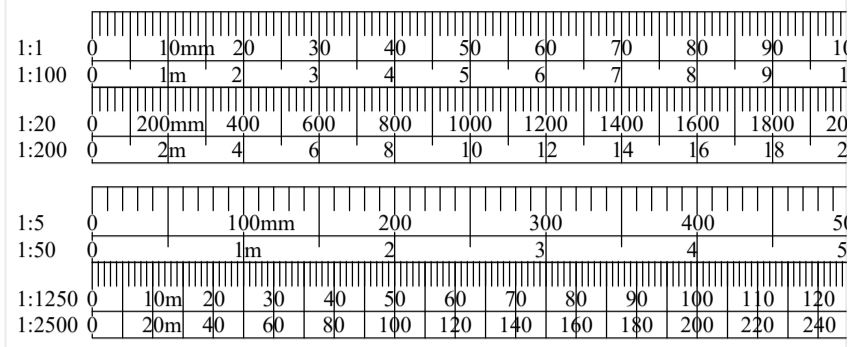


Proposed East Elevation
1:100 @ A1

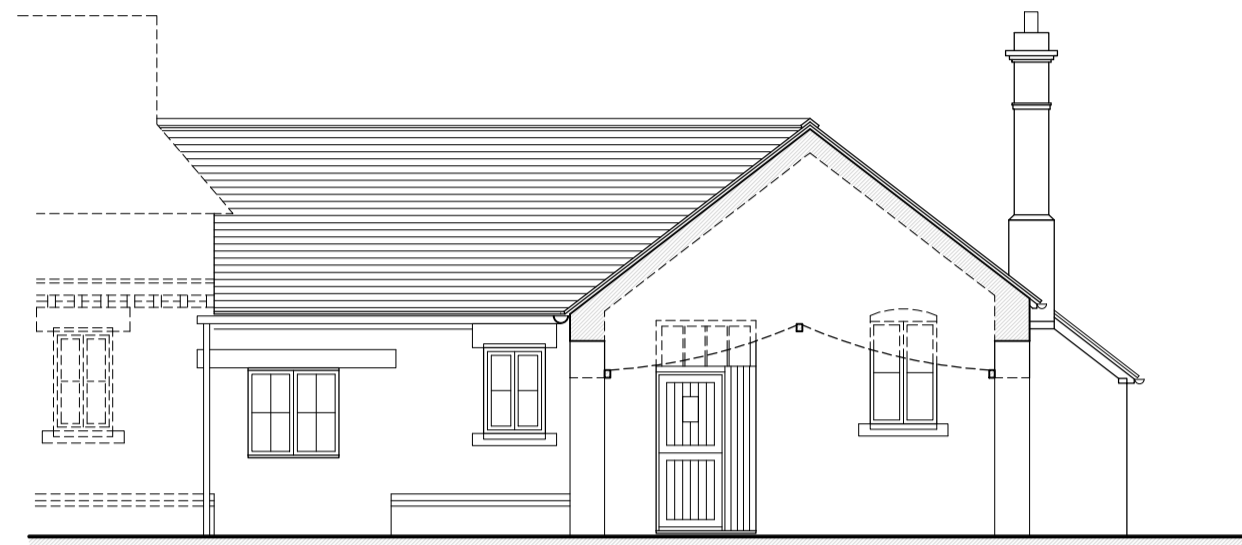

Proposed South Sectional Elevation A-A
1:100 @ A1

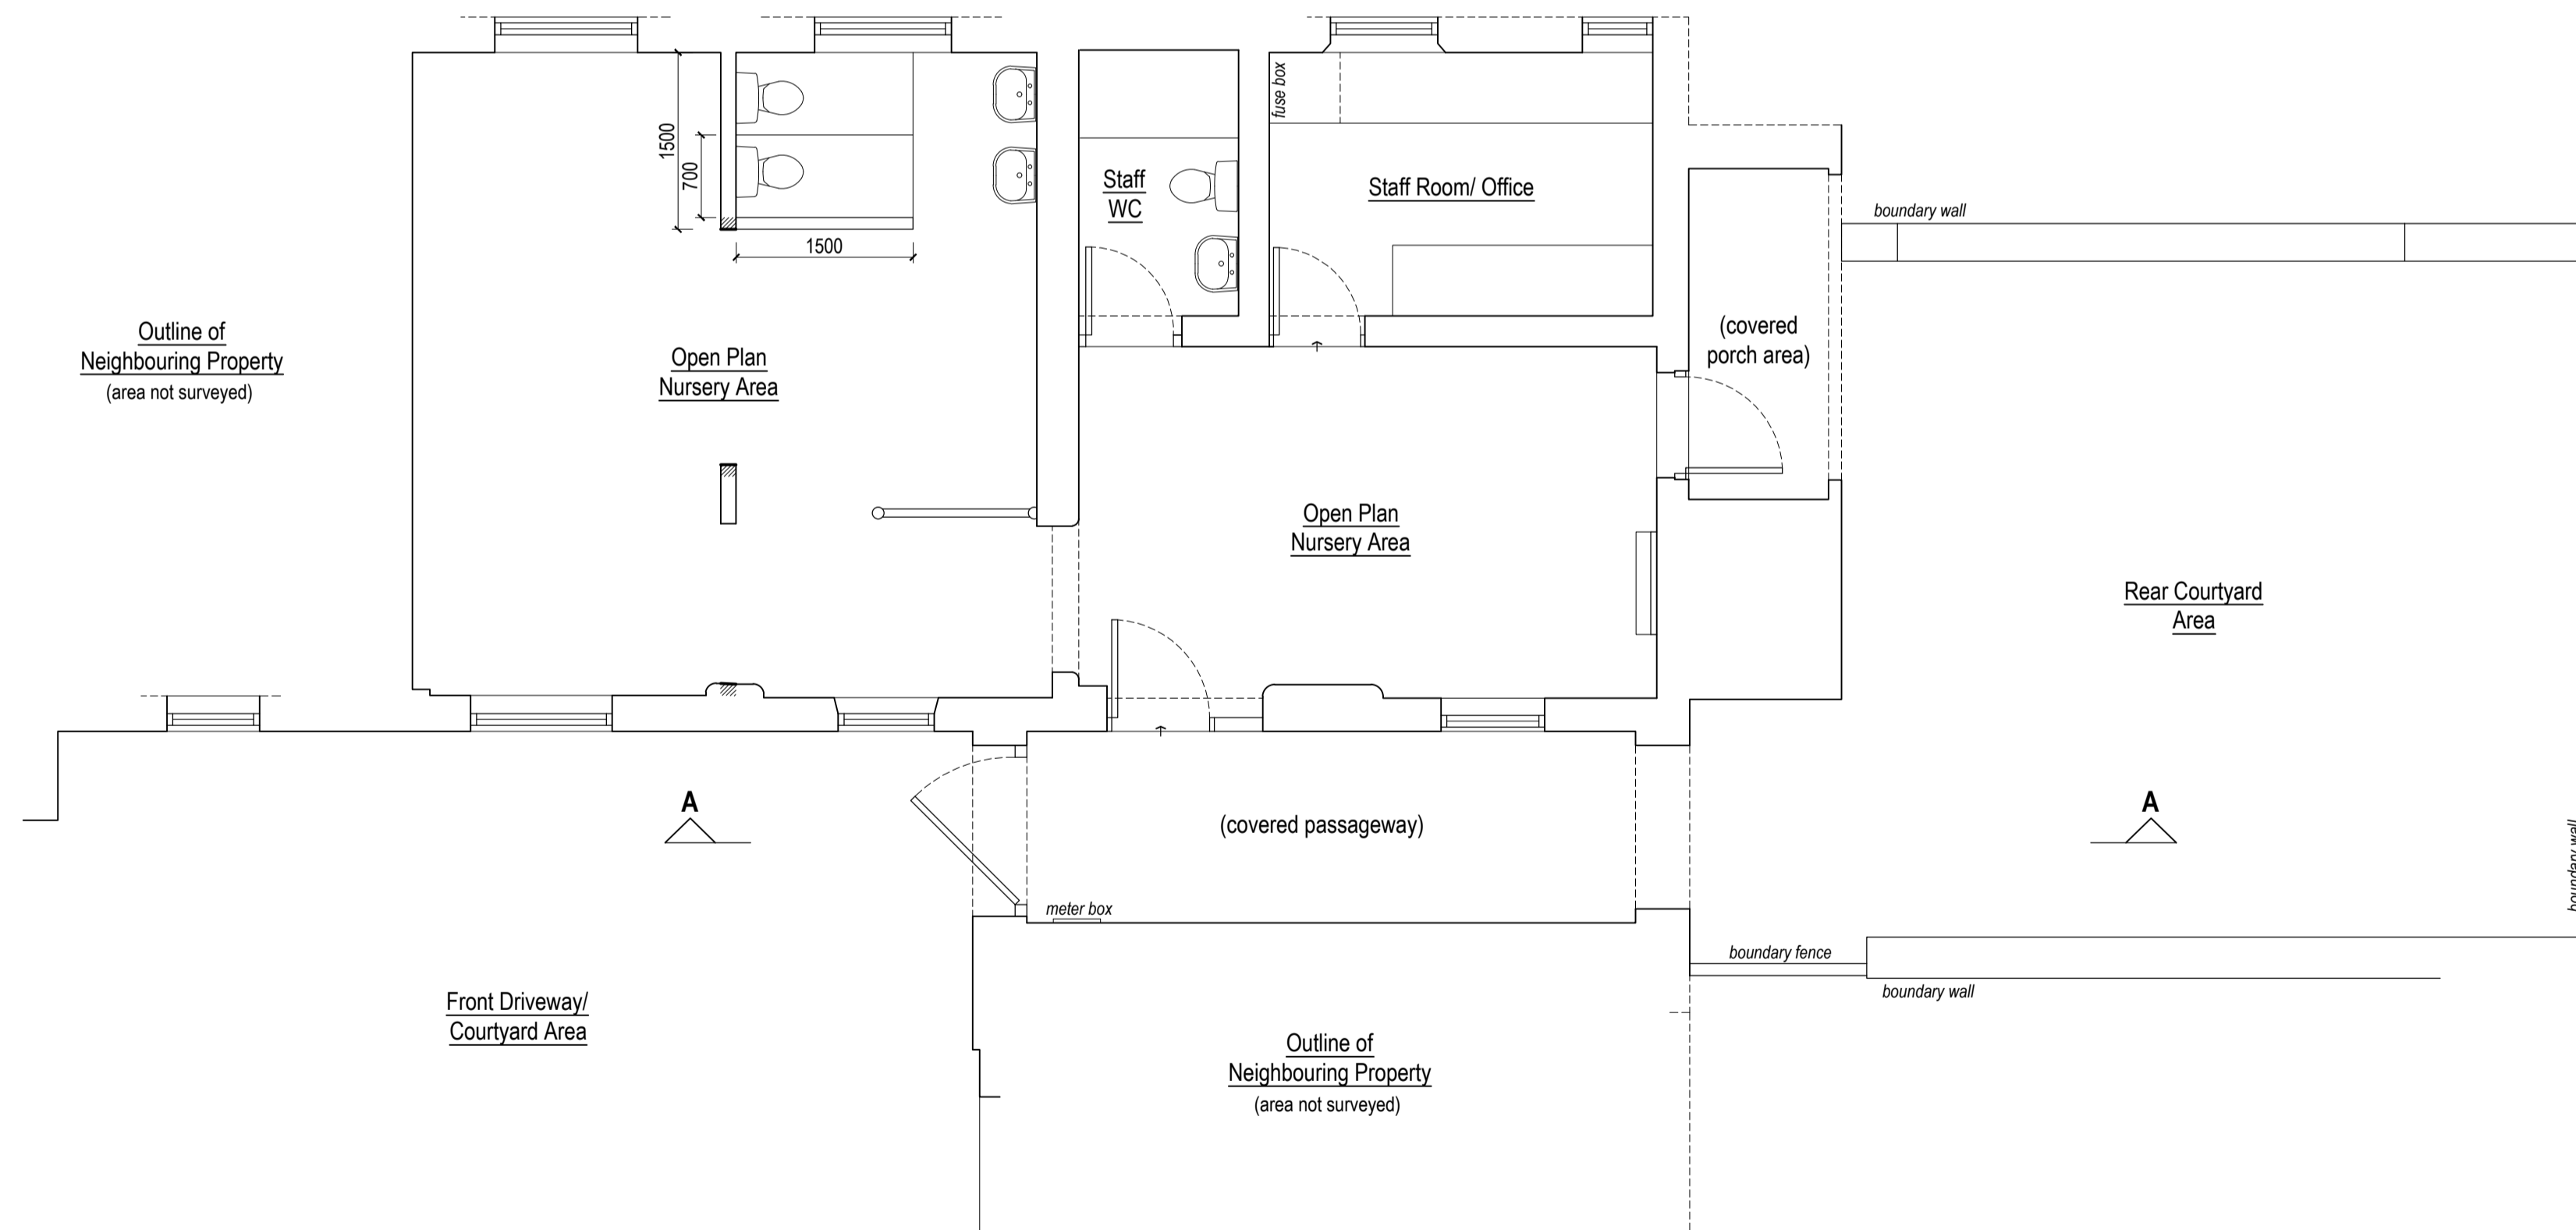

Proposed Ground Floor Plan
1:50 @ A1

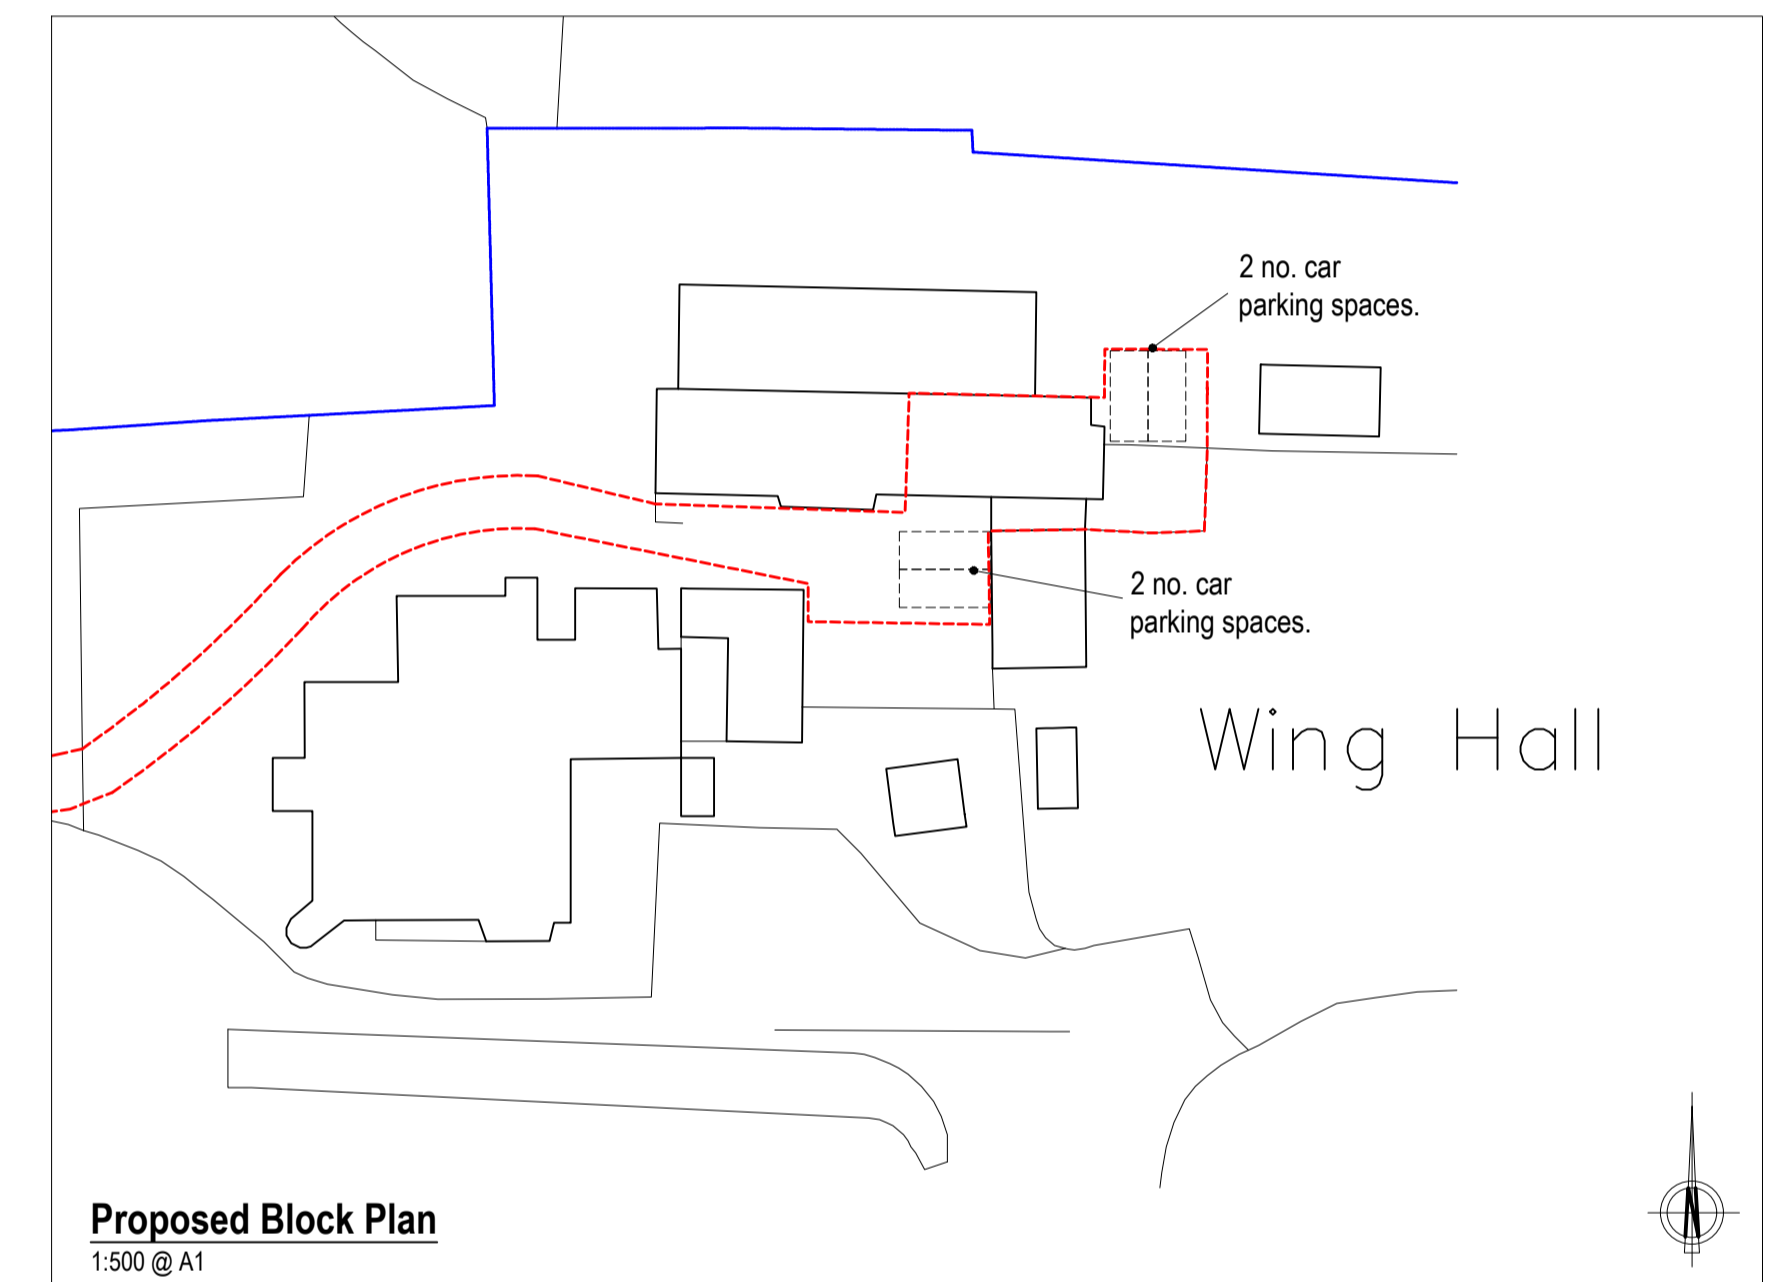

Proposed Block Plan
1:500 @ A1

REVISION	DATE	DESCRIPTION
d.	17.08.23	Updated in line with Planners comments - TR
c.	10.08.23	Blue line added - TR
b.	03.08.23	Updated in line with additional client information - TR
a.	31.07.23	Updated in line with Clients comments - TR

RUNCORN
architects

www.runcornarchitects.co.uk
01572 842115
tom@runcornarchitects.co.uk

CLIENT
Rutland Outdoor Education Centre

PROJECT
**Proposed Works at;
Apartment, Wing Hall Farm,
Wing, Rutland. LE15 8RT.**

SCALE & PAPER
1 : 50, 100 & 500 @ A1

DATE
July 2023

DRAWING TYPE & DETAILS
Planning Drawing;
Proposed Elevs, Plans & Section

DRAWN & CHECKED
TR

PROJECT REF
2023 / 19

DRAWING NO. & REVISION
02d