


NOTES

THE CONTRACTOR IS RESPONSIBLE FOR CHECKING ALL DIMENSIONS AND NOTIFYING ALL DISCREPANCIES TO THE DESIGNER.

USE FIGURED DIMENSIONS IN PREFERENCE TO SCALED DIMENSIONS.

ALL WORK TO BE IN ACCORDANCE WITH CURRENT BUILDING REGULATIONS.

COPYRIGHT OF THIS DRAWING IS RESERVED BY G.I.A. LIMITED, AND IS ISSUED ON THE CONDITION THAT IT IS NOT COPIED, REPRODUCED OR DISCLOSED TO ANY THIRD PARTY EITHER WHOLLY OR IN PART WITHOUT THE CONSENT IN WRITING OF G.I.A. LIMITED.

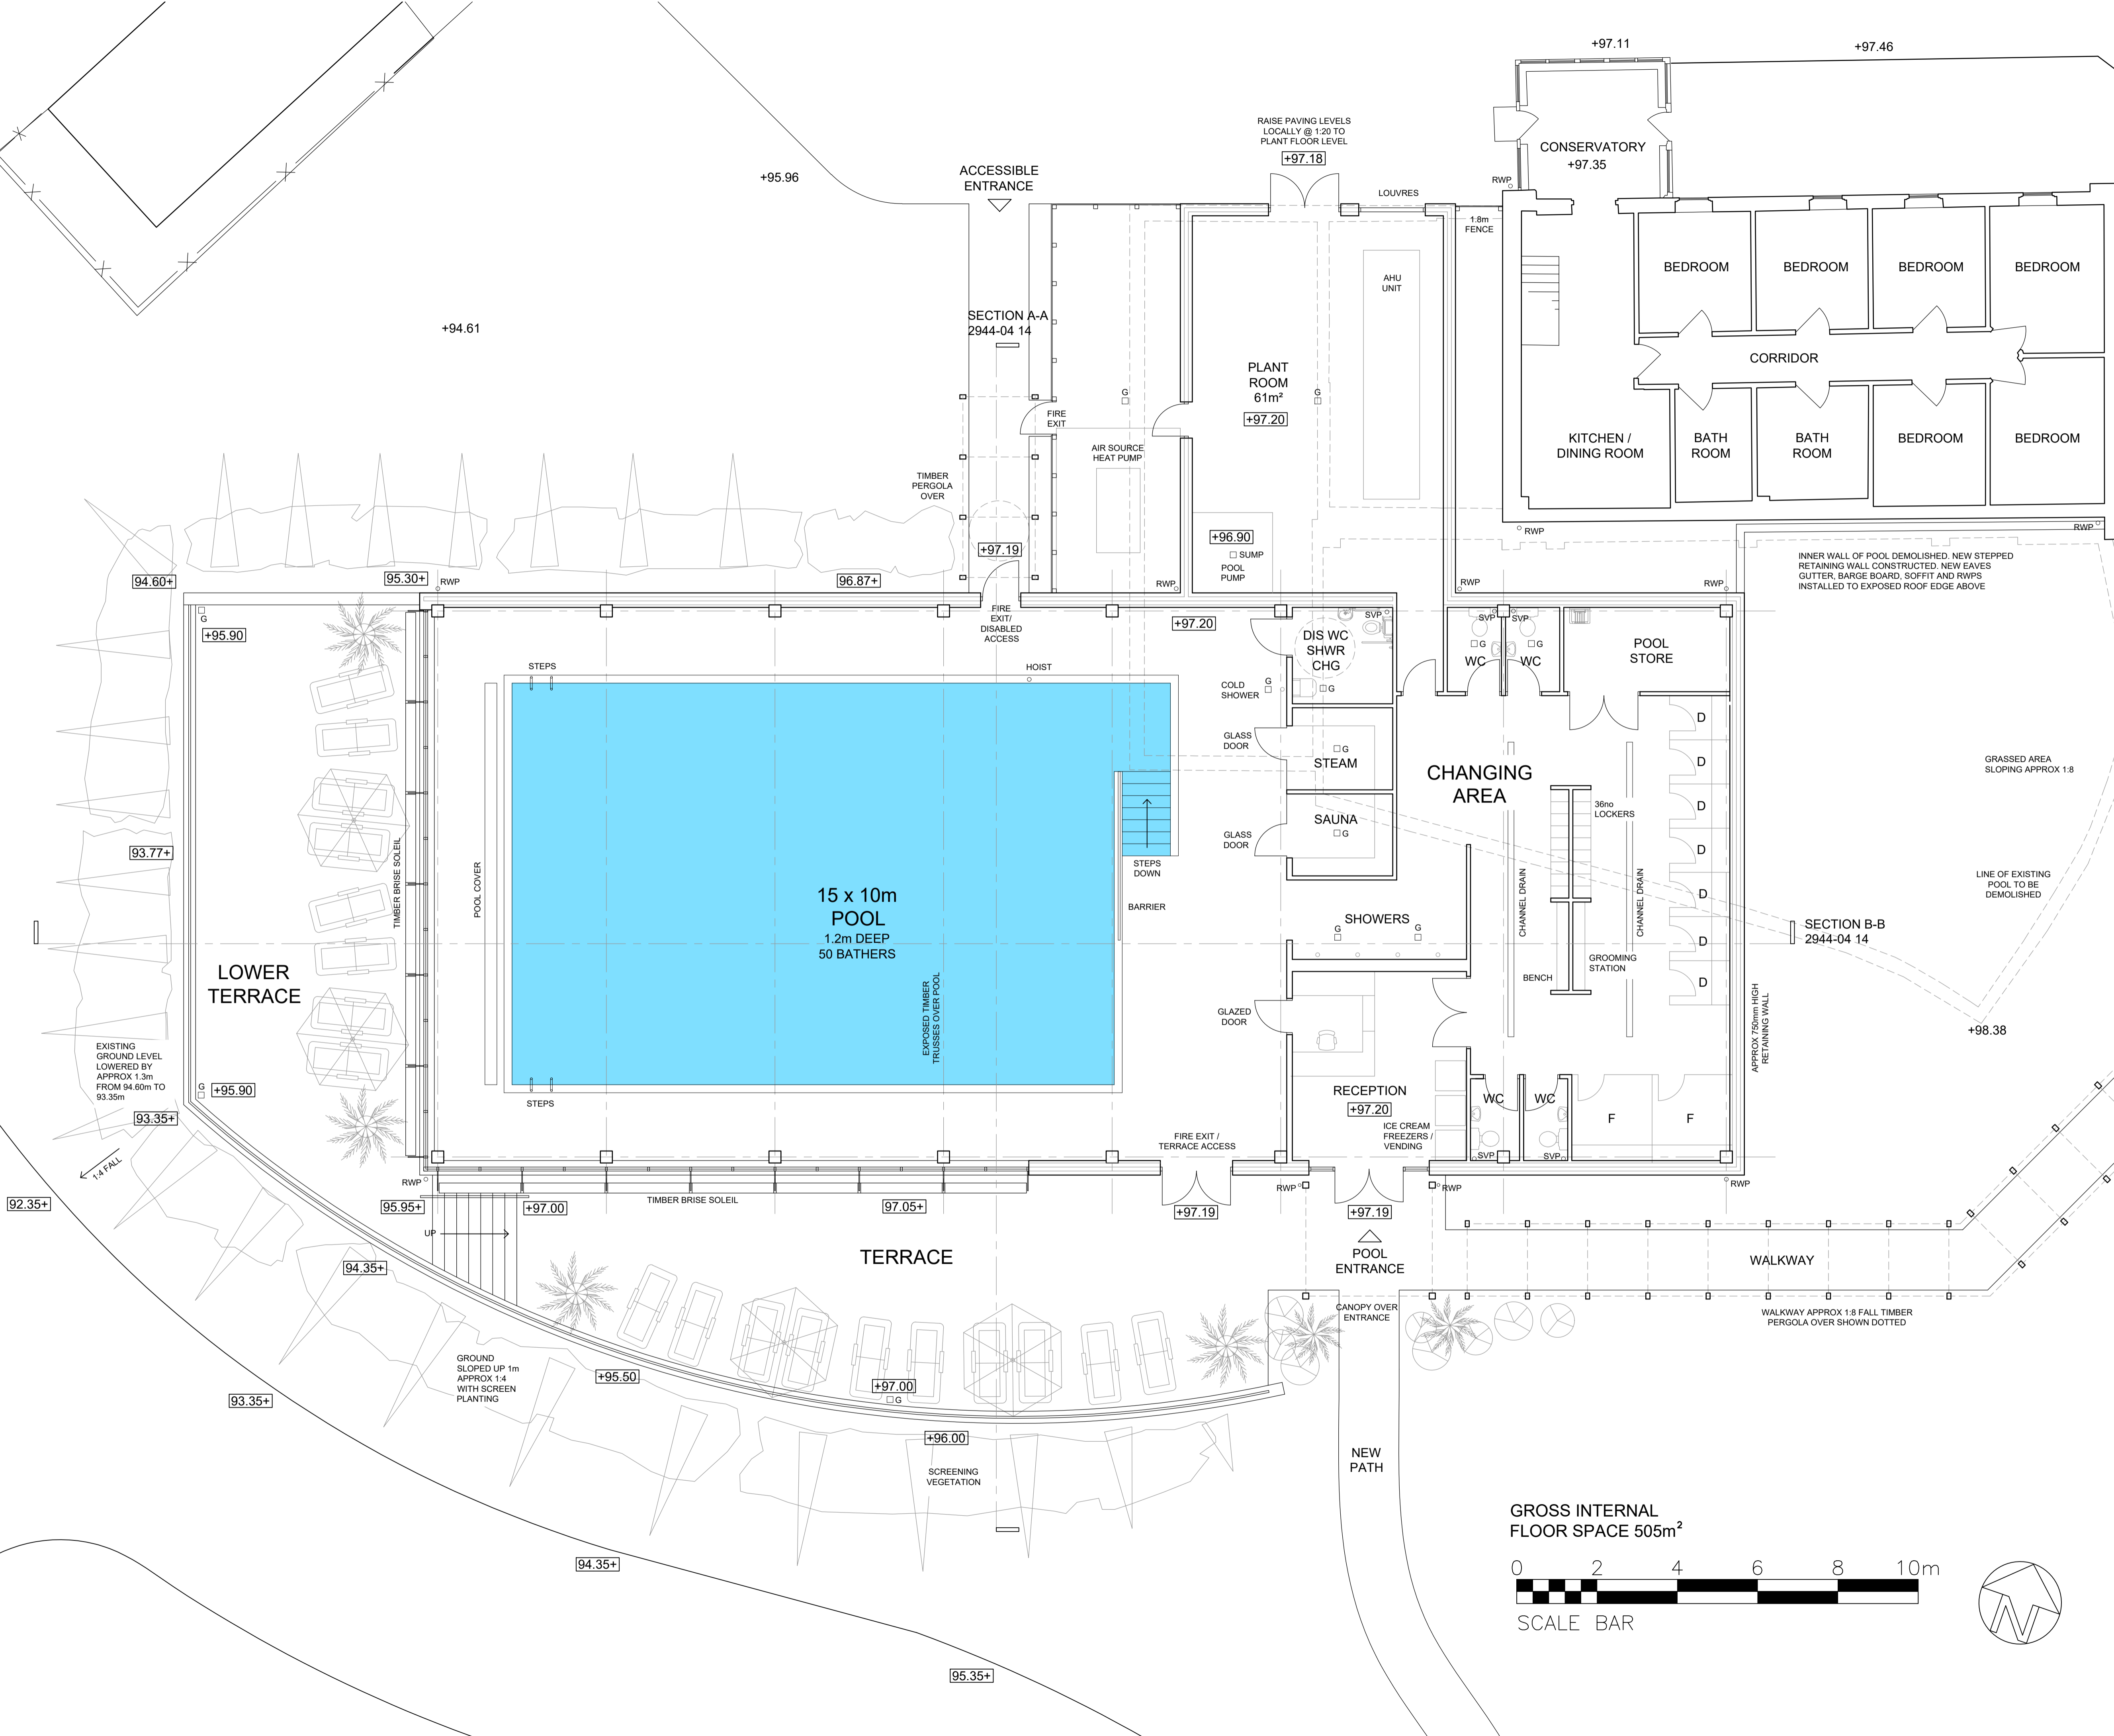

REV	DESCRIPTION	DATE
H	PLANT ROOM EXTENDED. ACCESSIBLE PATH ROUTE ALTERED.	27.07.23 NAS
G	ROOFLIGHTS REMOVED. SLIDING DOOR CHANGED TO DOUBLE DOOR. STORE DOOR CHANGED TO DOUBLE DOOR. RWP MOVED. CHANNEL DRAINS ADDED TO CHANGING.	25.07.23 NAS
F	ROOFLIGHTS ALTERED. WALLS UPDATED.	14.07.23 NAS
E	TIMBER TRELLIS ADDED TO REAR ENTRANCE	30.06.23 NAS
D	NOTES ON EXISTING POOL WALL ADDED. PLANT BUILDING REVISED. DRAINAGE ADDED.	29.06.23 NAS
C	GROUND LEVELS ADDED. BUILDING SHIFTED.	22.06.23 NAS
B	DIS WC AND POOL STORE SWAPPED, SHOWERS RELOCATED. RECEPTION AREA SHORTENED. SLIDING DOORS ADDED. DISABLED ACCESS MOVE TO REAR. LOWER TERRACE ADDED.	20.06.23 NAS
A	GENERAL REVISIONS TO SUIT CLIENT COMMENTS	14.06.23 NAS

REV	DESCRIPTION	DATE
AMENDMENTS		

CLIENT

WATERSIDE HOLIDAY PARKS



JOB

TREGOAD HOLIDAY PARK PROPOSED INDOOR SWIMMING POOL

G.I.A. LTD, 3 Foxglove Park, Common Road, Dunnington, York, YO19 5RZ
 T 01904 481 480 F 01904 486 730 e design@gia.co.uk w www.gia.co.uk
 INCORPORATED IN ENGLAND REG. NO. 2781158

DRAWING

SITE PLAN AND FLOOR PLAN

JOB NO. **2944-04** DRAWING NO. **10 H**

SCALE **1:75 @ A1**

DRAWN BY **NAS** DATE **APRIL 2023**

