




NOTES

THE CONTRACTOR IS RESPONSIBLE FOR CHECKING ALL DIMENSIONS AND NOTIFYING ALL DISCREPANCIES TO THE DESIGNER.

USE FIGURED DIMENSIONS IN PREFERENCE TO SCALED DIMENSIONS.

ALL WORK TO BE IN ACCORDANCE WITH CURRENT BUILDING REGULATIONS.

COPYRIGHT OF THIS DRAWING IS RESERVED BY G.I.A. LIMITED, AND IS ISSUED ON THE CONDITION THAT IT IS NOT COPIED, REPRODUCED OR DISCLOSED TO ANY THIRD PARTY EITHER WHOLLY OR IN PART WITHOUT THE CONSENT IN WRITING OF G.I.A. LIMITED.

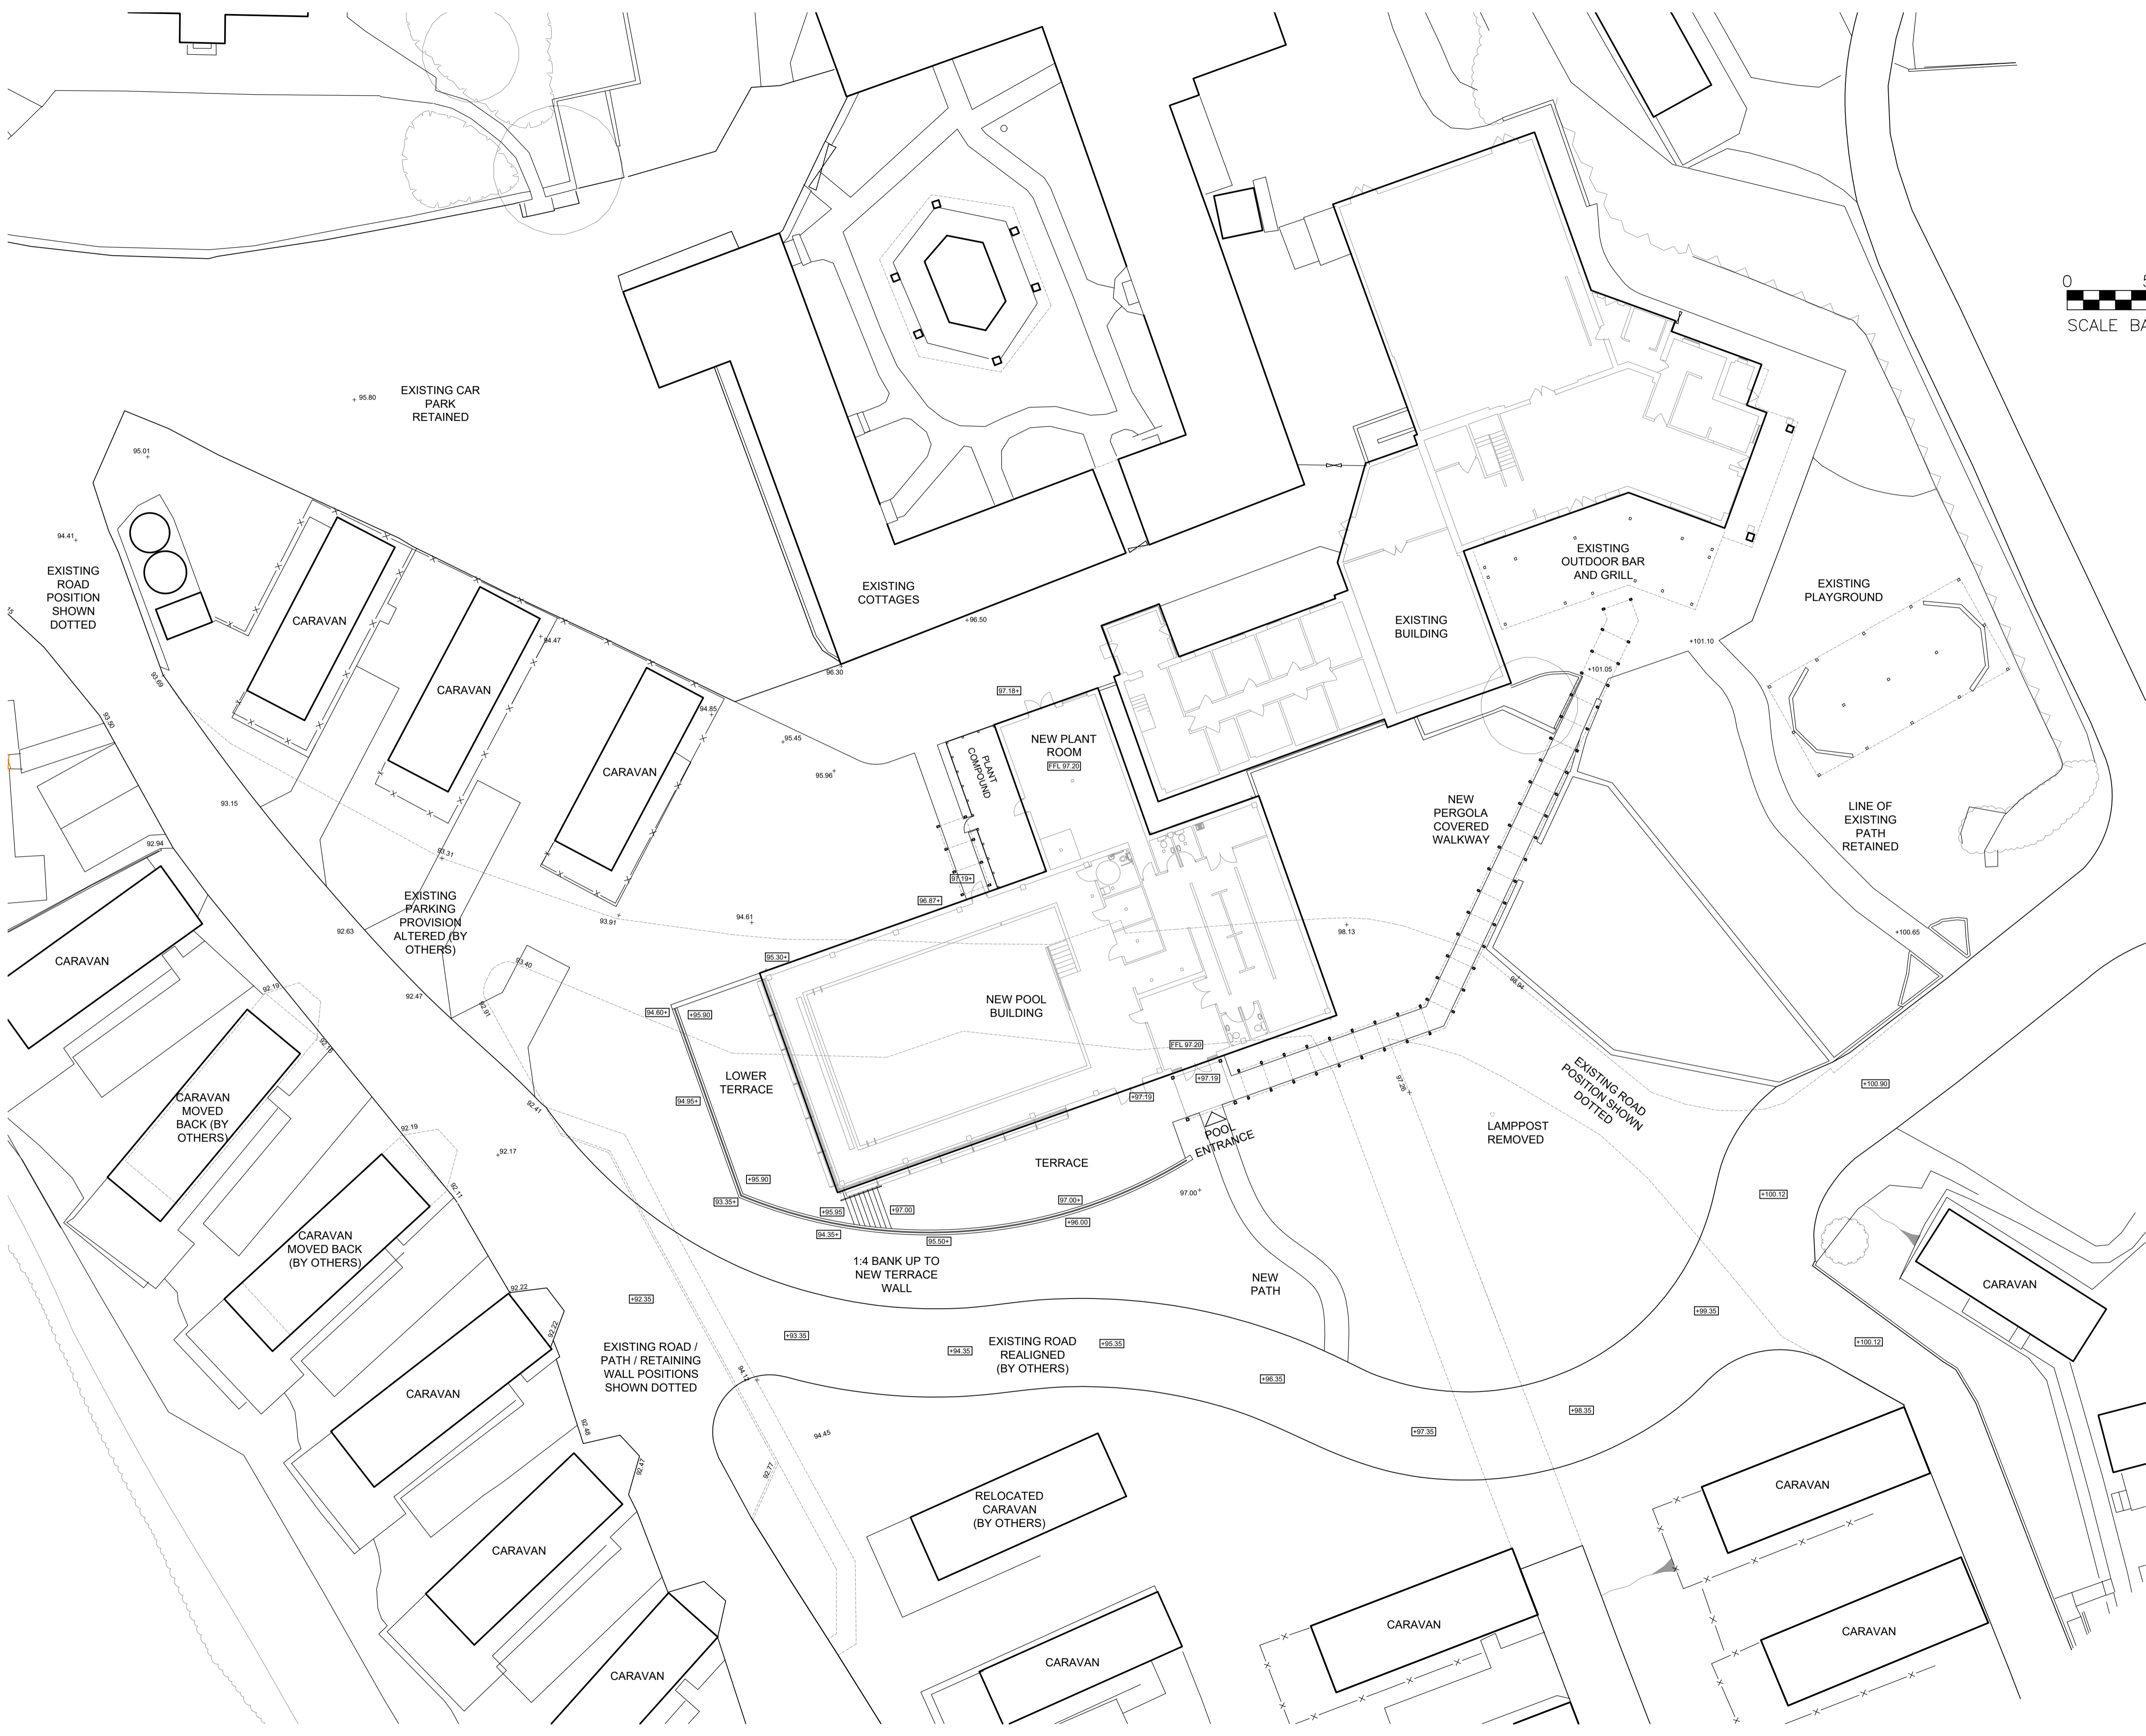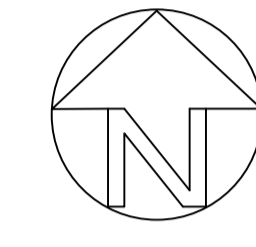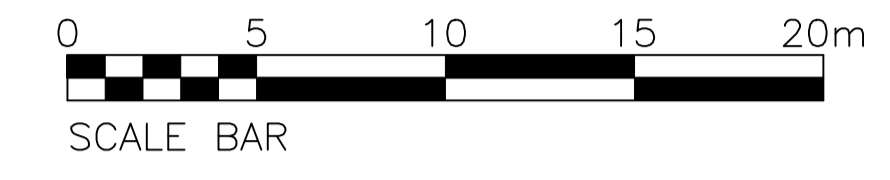

REV	DESCRIPTION	DATE
E	PLANT ROOM AND PERGOLA CHANGES.	27.07.23 NAS
D	GENERAL UPDATES.	25.07.23 NAS
C	DRAINAGE REMOVED.	04.07.23 NAS
B	UPDATED TO SUITE FLOOR PLAN. DRAINAGE ADDED.	30.06.23 NAS
A	DISABLED ACCESS CHANGED TO REAR. LEVELS ALTERED. BUILDING SHIFTED. TERRACE ADDED. EXTERNAL PLANT ROOM REDUCED. GROUND LEVELS ADDED.	22.06.23 NAS

REV	DESCRIPTION	DATE
AMENDMENTS		
CLIENT		
WATERSIDE HOLIDAY PARKS		
JOB		
TREGOAD HOLIDAY PARK PROPOSED INDOOR SWIMMING POOL		
DRAWING		
SITE PLAN		
JOB NO.	2944-04	DRAWING NO. 12 E
SCALE 1:200 @ A1		
DRAWN BY NAS		DATE JUNE 2023



G.I.A. LTD, 3 Foxglove Park, Common Road, Dunnington, York, YO19 5RZ.
T 01904 481 480 F 01904 486 730 e design@gia.co.uk w www.gia.co.uk
INCORPORATED IN ENGLAND REG. NO. 2784185