

The Old Council Depot,
 Presteigne, Powys, LD8 2DA
 www.crownandcanopy.com
 07837 162 452

Notes

Do not scale from this drawing for construction purposes. Check all dimensions and conditions on site prior to setting out or manufacturing. Report discrepancies between site, drawing or specification to the Architect.

This drawing is to be read in conjunction with the relevant consultant's specifications and schedules. All structural work is to be carried out in accordance with the Structural Engineers details and calculations. Precise positions of all fixtures and fittings are subject to confirmation on site.

All works to be carried out in accordance with current Health & Safety, including CDM regulations. All works to comply with current British standards and regulations, codes of practice and Building Regulations, and appropriate European standards.


This drawing is the copyright of the owners.




| | |
|--------------|---|
| Issued | 20.07.2023 |
| Revision | - |
| Scale | 1:50 |
| Paper Size | A3 |
| Stage | Planning |
| Site Address | Ashmore Farm, Buckingham Rd, Buckinghamshire, MK18 5NA |

**Ground Floor Plan
 Spinney Site**

Ashmore Farm
ASH-P14

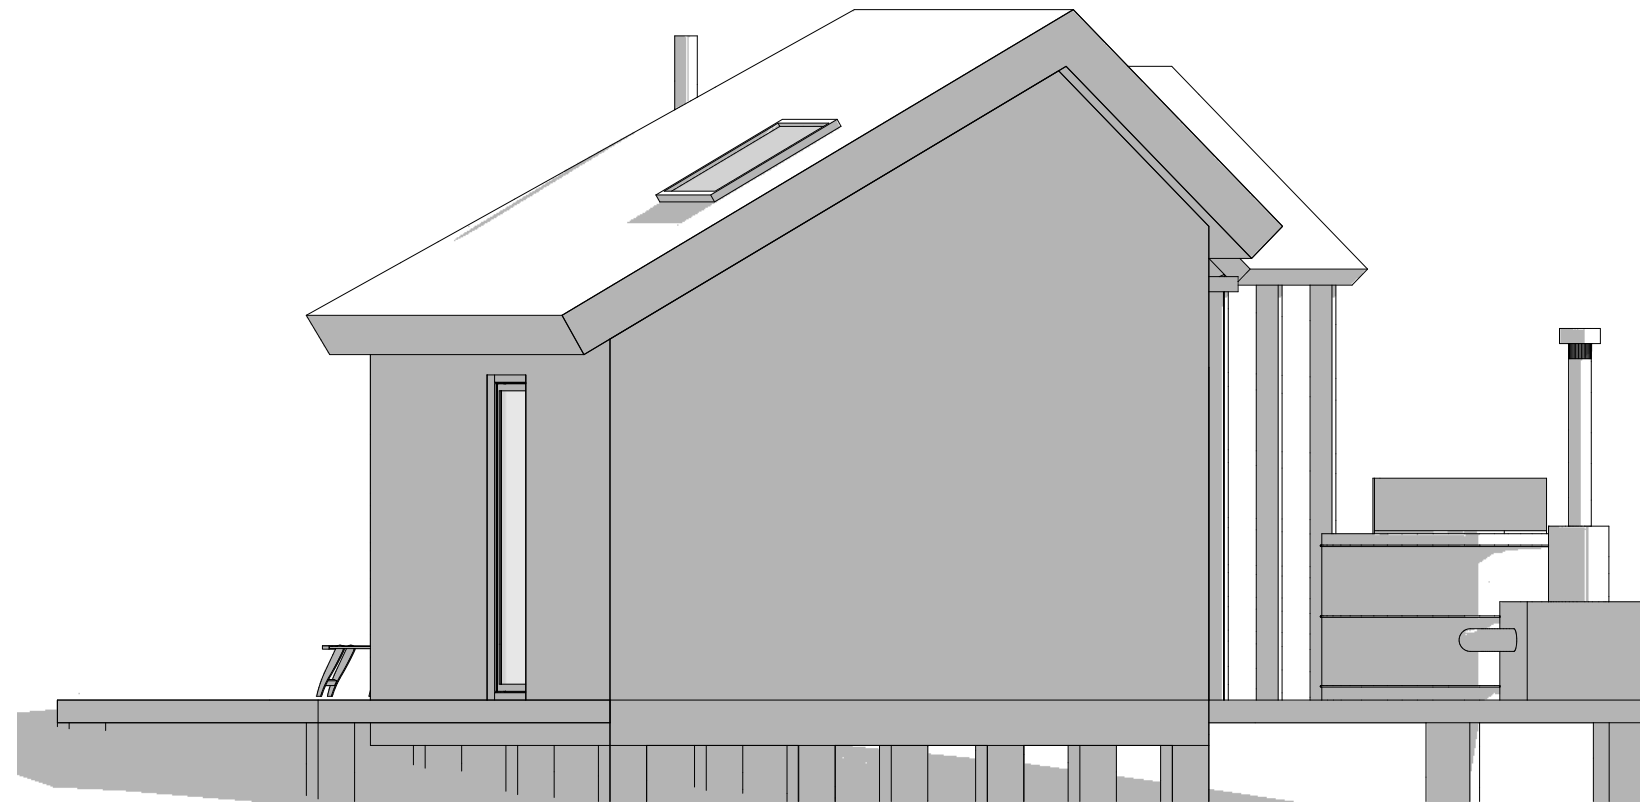

North Elevation 1:50

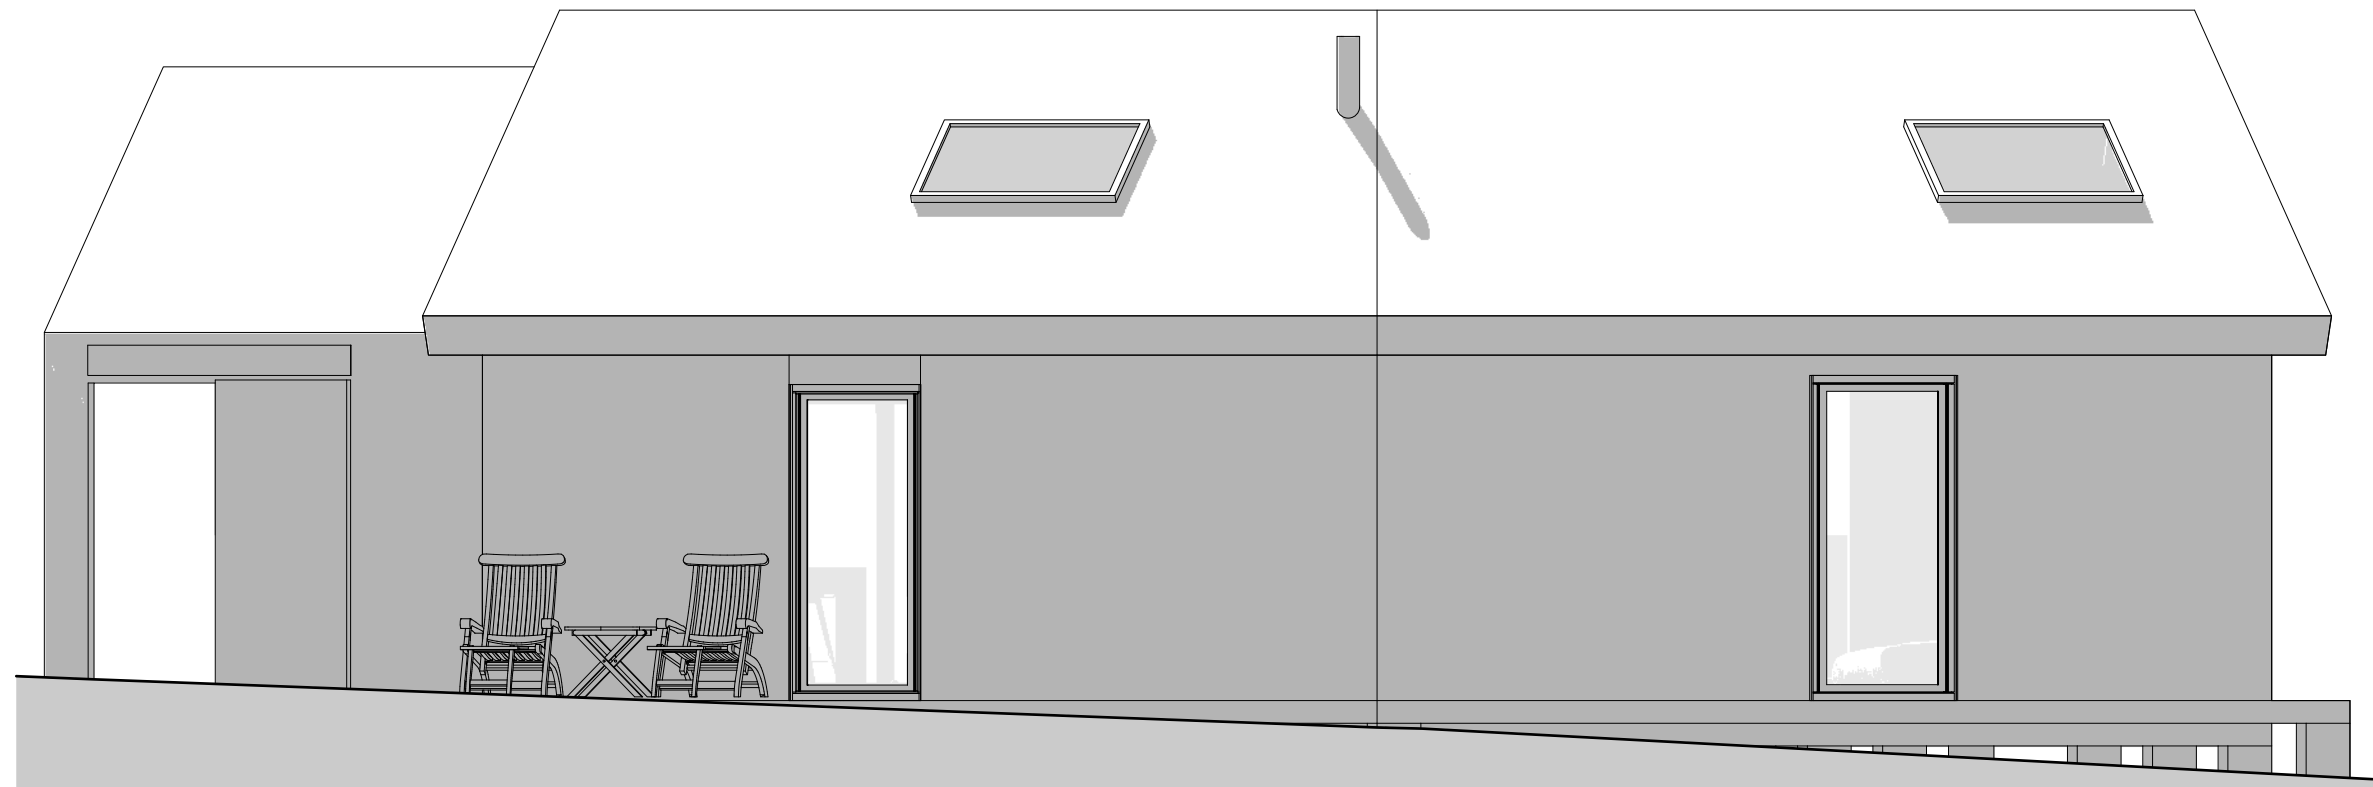

East Elevation 1:50



The Old Council Depot,
 Presteigne, Powys, LD8 2DA
 www.crownandcanopy.com
 07837 162 452

Notes

Do not scale from this drawing for construction purposes. Check all dimensions and conditions on site prior to setting out or manufacturing. Report discrepancies between site, drawing or specification to the Architect.

This drawing is to be read in conjunction with the relevant consultant's specifications and schedules. All structural work is to be carried out in accordance with the Structural Engineers details and calculations. Precise positions of all fixtures and fittings are subject to confirmation on site.

All works to be carried out in accordance with current Health & Safety, including CDM regulations. All works to comply with current British standards and regulations, codes of practice and Building Regulations, and appropriate European standards.


This drawing is the copyright of the owners.



Issued 20.07.2023
 Revision -
 Scale 1:50
 Paper Size A3
 Stage Planning
 Site Address Ashmore Farm, Buckingham Rd,
 Buckinghamshire, MK18 5NA

**Spinney Elevations
 North & East**

**Ashmore Farm
 ASH-P15**

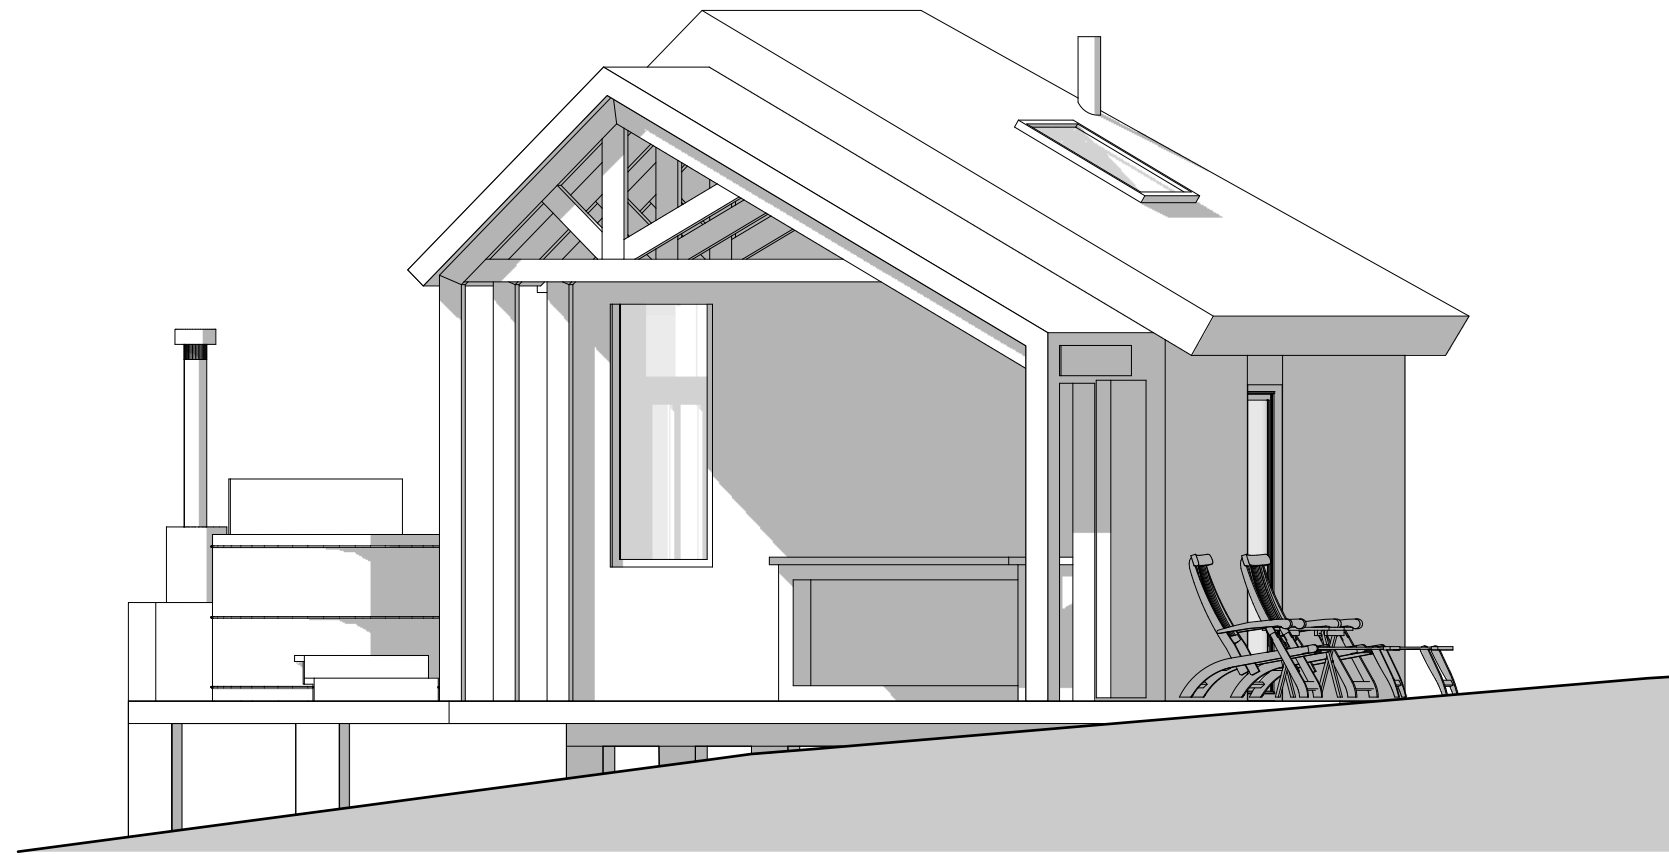

South Elevation 1:50



West Elevation 1:50



The Old Council Depot,
 Presteigne, Powys, LD8 2DA
 www.crownandcanopy.com
 07837 162 452

Notes

Do not scale from this drawing for construction purposes. Check all dimensions and conditions on site prior to setting out or manufacturing. Report discrepancies between site, drawing or specification to the Architect.

This drawing is to be read in conjunction with the relevant consultant's specifications and schedules. All structural work is to be carried out in accordance with the Structural Engineers details and calculations. Precise positions of all fixtures and fittings are subject to confirmation on site.

All works to be carried out in accordance with current Health & Safety, including CDM regulations. All works to comply with current British standards and regulations, codes of practice and Building Regulations, and appropriate European standards.

This drawing is the copyright of the owners.



Issued **20.07.2023**
 Revision -
 Scale **1:50**
 Paper Size **A3**
 Stage **Planning**
 Site Address **Ashmore Farm, Buckingham Rd,
 Buckinghamshire, MK18 5NA**

**Spinney Elevations
 South & West**

**Ashmore Farm
 ASH-P16**