


Proposed Site Plan Scale: 1:100

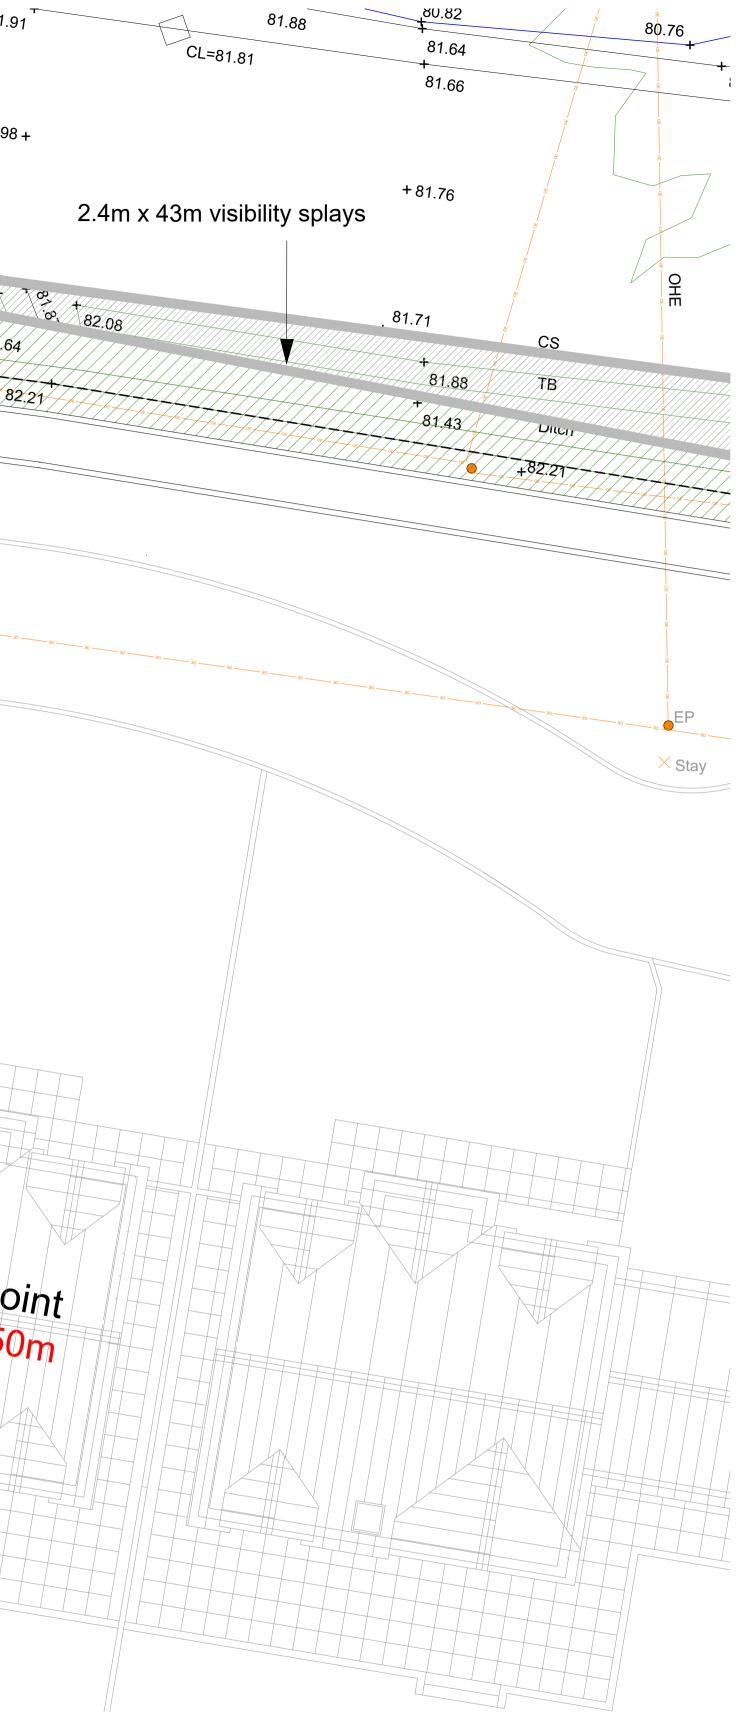



## COPYRIGHT © ALL RIGHTS DESCRIBED IN CHAPTER IV OF THE COPYRIGHT DESIGN AND PATENTS ACT 1988, HAVE BEEN GENERALLY ASSERTED

All dimensions are to be checked on site. Only figured dimensions are to be used. Any discrepancies to be reported to SPS (Architectural Services) Ltd. before work proceeds. This drawing shall be used only for the purpose intended.

Contractors must include for all works described or being apparent on the drawings or can be reasonably inferred for the proper execution of the works.

Depth, size and design of foundations shown are preliminary only, actual foundation depth size and design may differ depending on site conditions.

Where a specialist consultant has been appointed their specific works and details take precedent over this drawing



CLEAN TOP SOIL EXISTING VEGETATION TO BE RETAINED AND SUPPLEMENTED IN AREAS WITHOUT VEGETATION PAVING SLABS OFF-WHITE PAINTED RETAINING WALL 1.5mtr CLOSED BOARDED FENCE 1.2mtr POST AND RAIL TIMBER FENCE 0.9 mtr CLOSED



## Amendments

date: amendment notes Rev 07.08.23 planning issue

SPS Architectural

designers hinkers innovators

## Telephone: 01209 310562

Email: enquiries@spsarchitectural.co.uk Website: www.spsarchitectural.co.uk

ШΥ	<sup>client:</sup> ROSEVILLA (PORTREATH) LTD		
	project: Construction of two dwelling houses at land to No 5 Trevarth View, Lanner Moor, Lanner Cornwall, TR16 6JF drawing: Proposed Site Plan drawn by: JS		
ות			
=	scale:	date:	paper size:
=	1:100	AUG 2023	A1
ס	project no:	drawing no:	rev:
L L	0345	100	-
5	DO NOT SCALE FROM THESE DRAWINGS FOR CONSTRUCTION PURPOSES		