


This drawing and all of its elements are the property of James Ellis. Confidential information in this drawing belongs to James Ellis, all rights reserved.

**GENERAL NOTES**

1. All dimensions to be checked on site prior to putting work in hand.
2. Figured dimensions to take precedent over scaled positions.
3. Omissions and / or discrepancies to be discussed with architect prior to putting work in hand.
4. This drawing is to be read in conjunction with other documents issued by the architect.

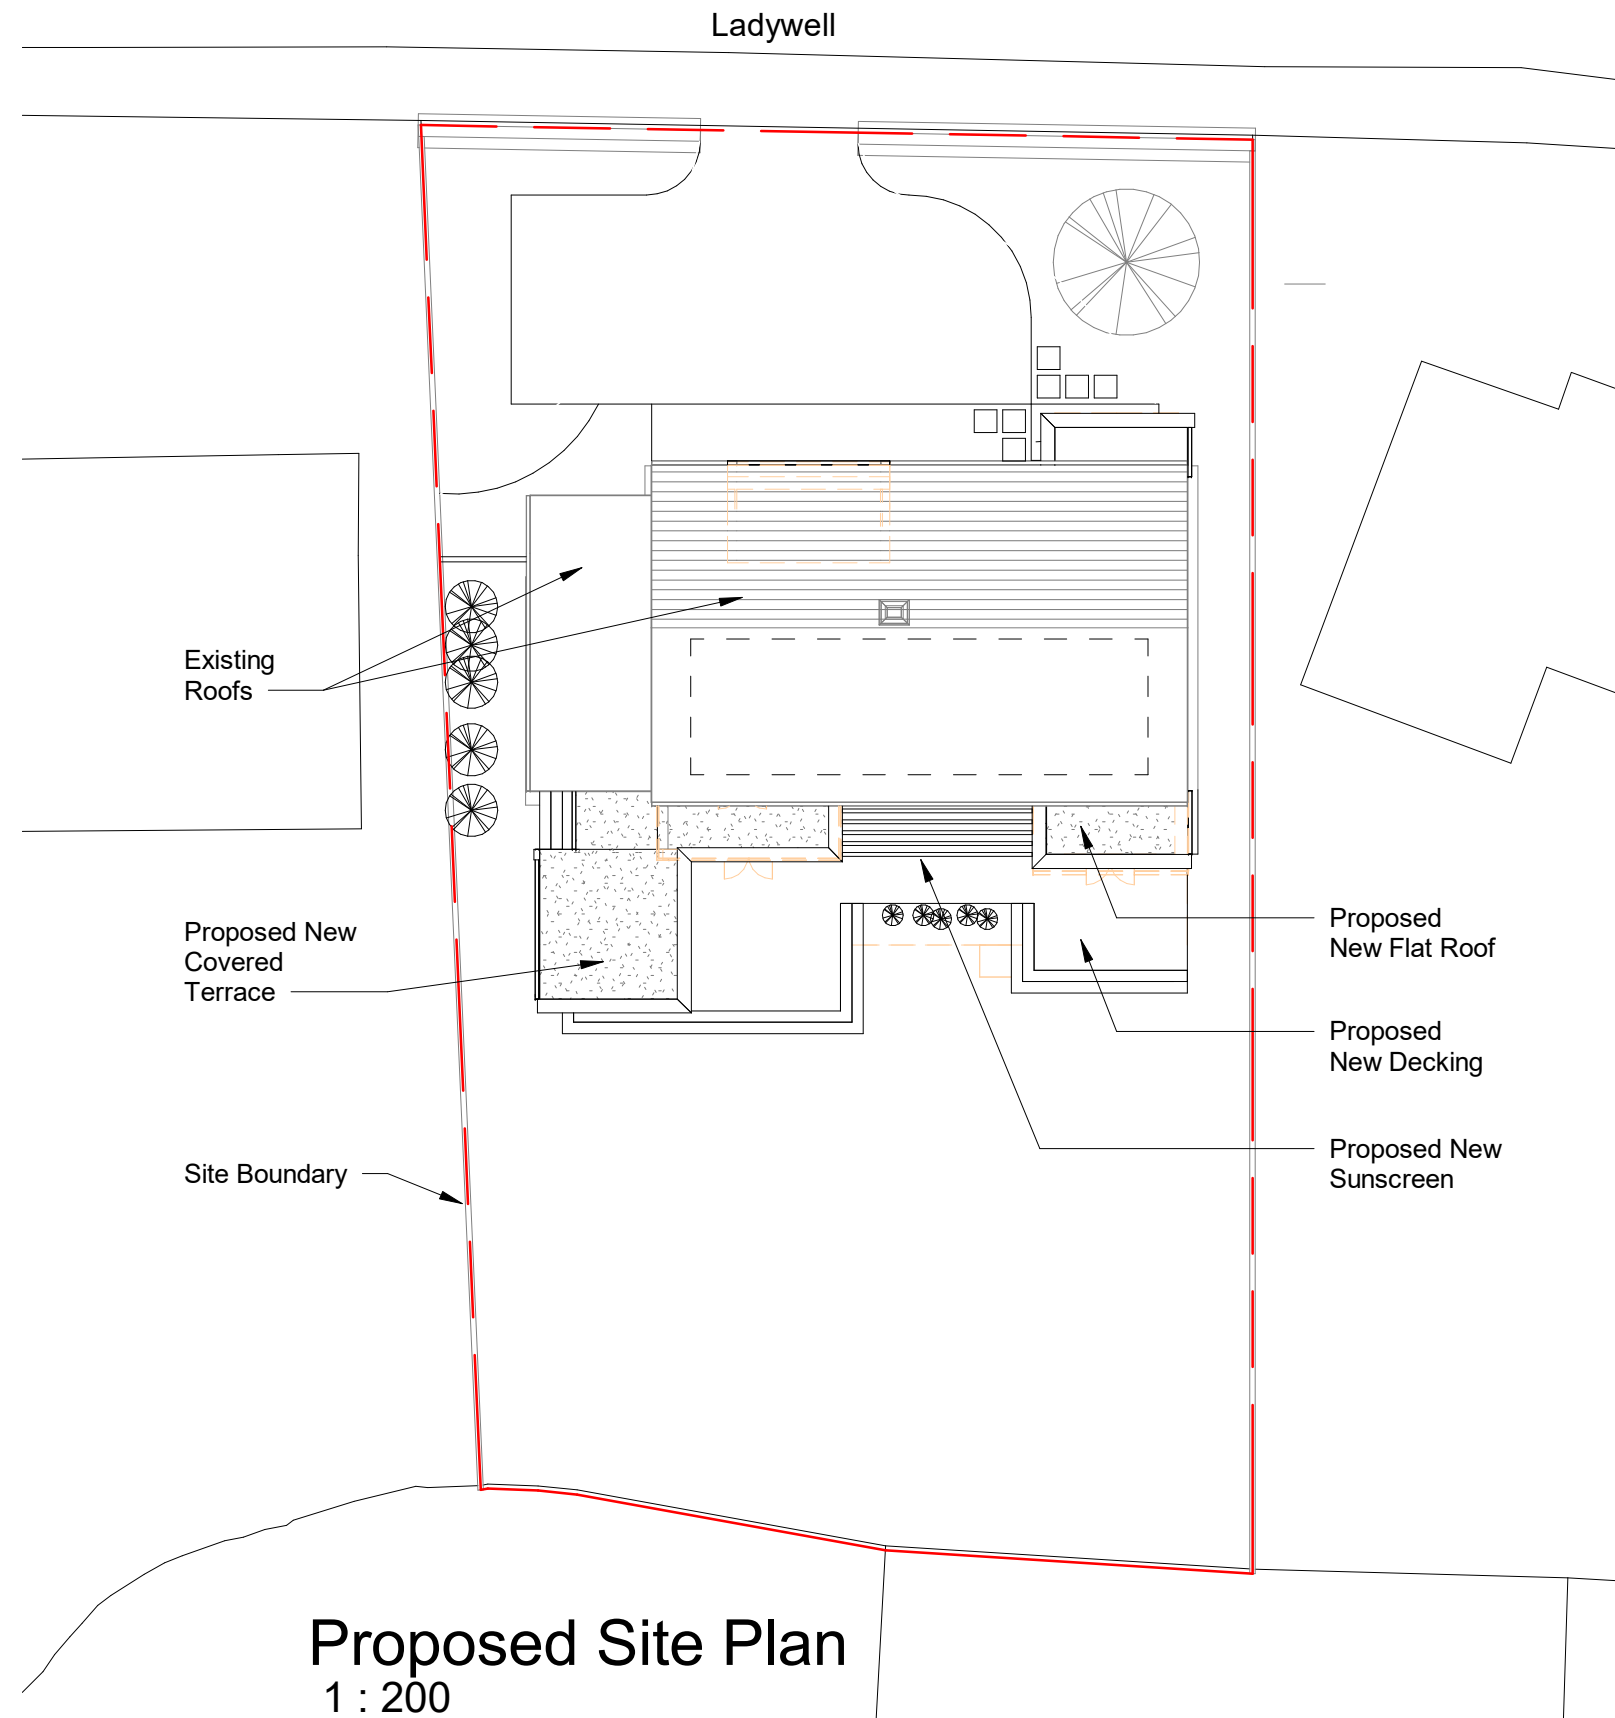

Rev.	Date	Description	By
3	24.08.'23	For Planning Submission.	
2	22.08.'23	For Client Approval.	
1	21.08.'23	Covered Terrace Rev.	

Revision Schedule

Project  
**Alterations to Existing Building**  
 Client Name  
**Mr & Mrs Richards**

Project Address  
**3 Ladywell Wrington BS40 5LT**

Drawing  
**Proposed Site Plan**

Scale	Date
<b>1 : 200</b>	<b>Issue Date</b>
Drawn By	Project No.
<b>J. Ellis</b>	<b>2306</b>
Drawing No.	Revision No.
<b>200</b>	<b>3</b>

**JAMES ELLIS ARCHITECTURE LTD**  
 CIAT Chartered Practice  
 ellis.jw@hotmail.com  
 mobile +44 (0) 74 984 82920  
 201 Highridge Road Bristol BS13 8JA

