




Existing South-East Elevation
Scale: 1/100

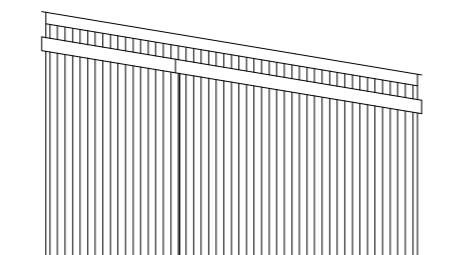


Existing South-West Elevation
Scale: 1/100

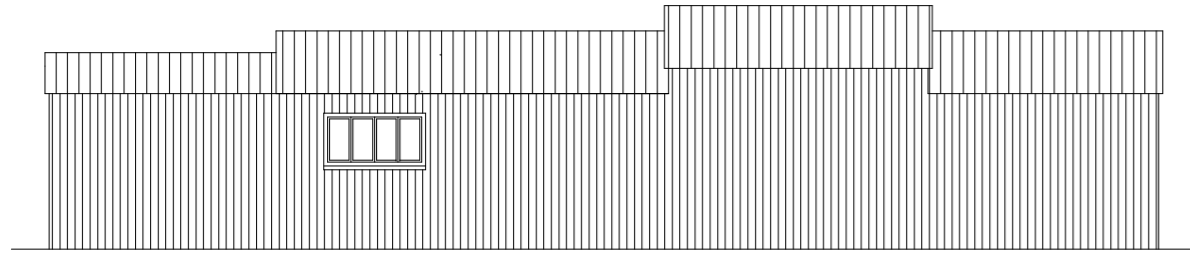


Existing North-West Elevation
Scale: 1/100

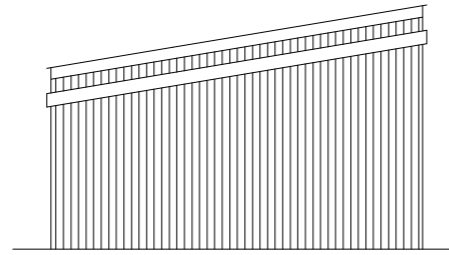



Existing North-East Elevation
Scale: 1/100

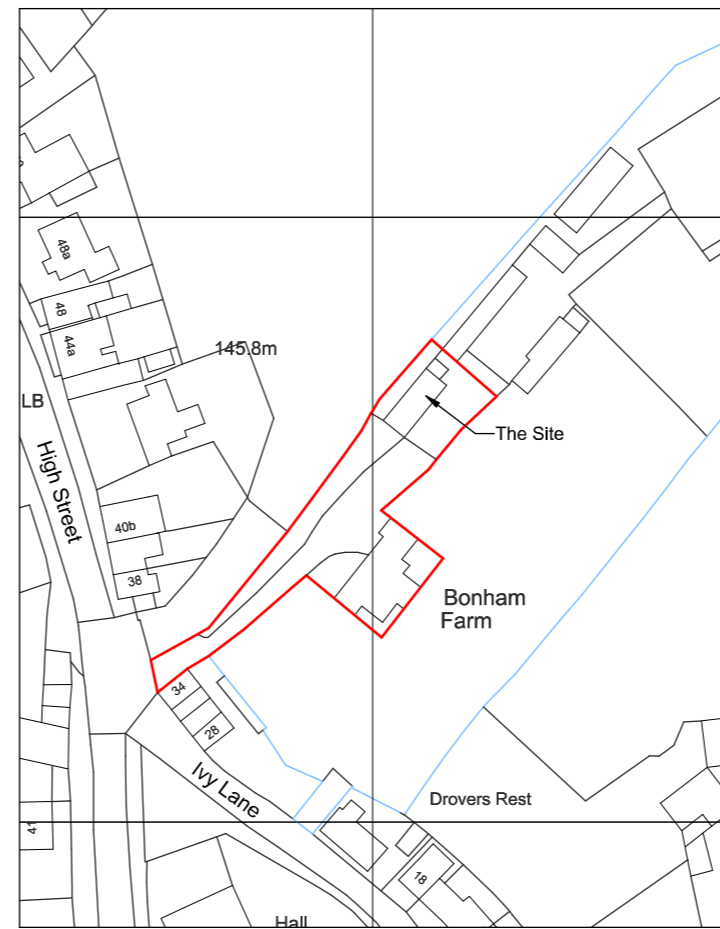


LOCATION PLAN 1:1250

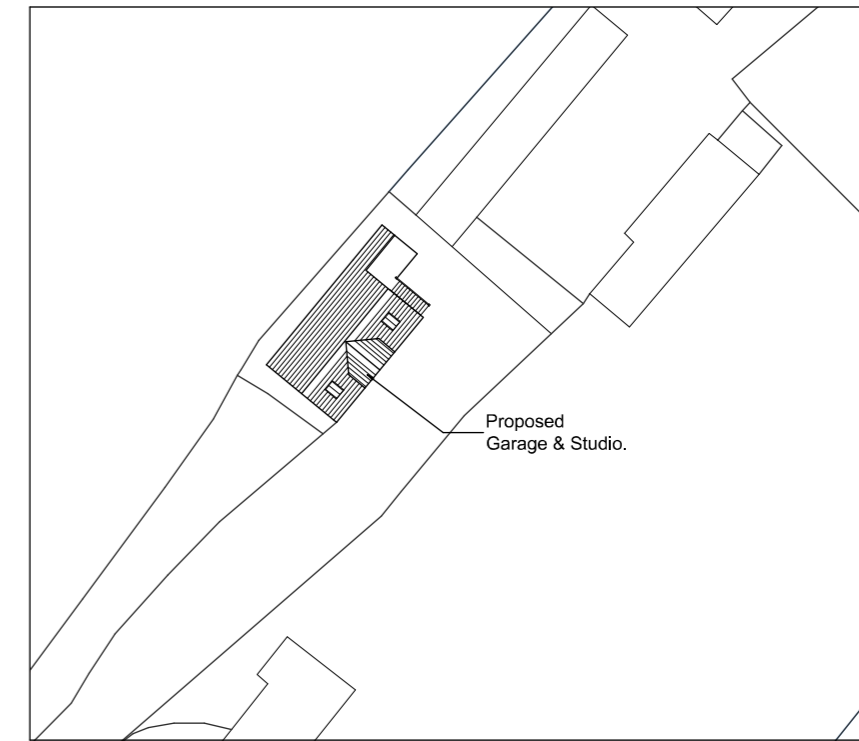

SITE PLAN 1:500

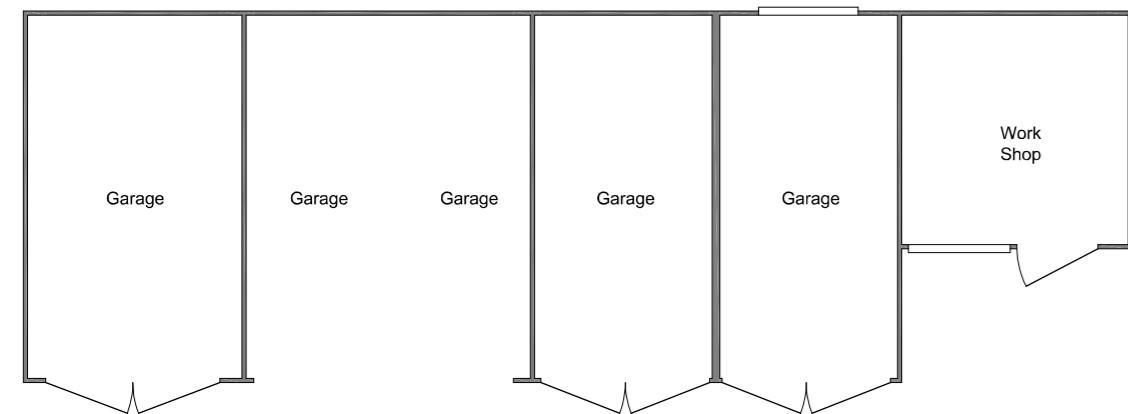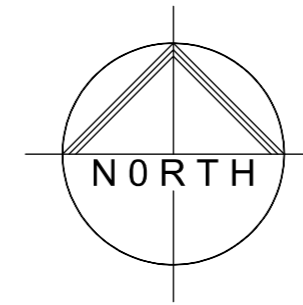

Existing Ground Floor Plan
Scale: 1/100

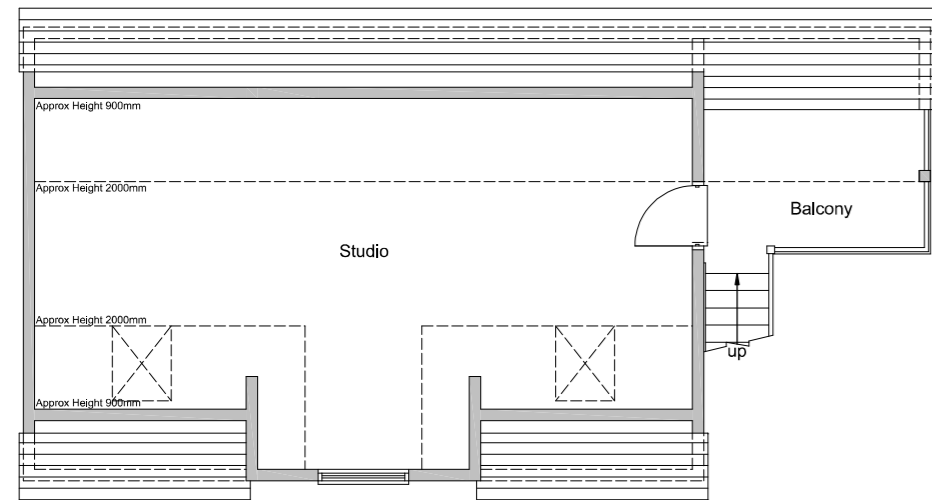


Proposed First Floor Plan
Scale: 1/100




Proposed South-East Elevation
Scale: 1/100



Proposed South-West Elevation
Scale: 1/100

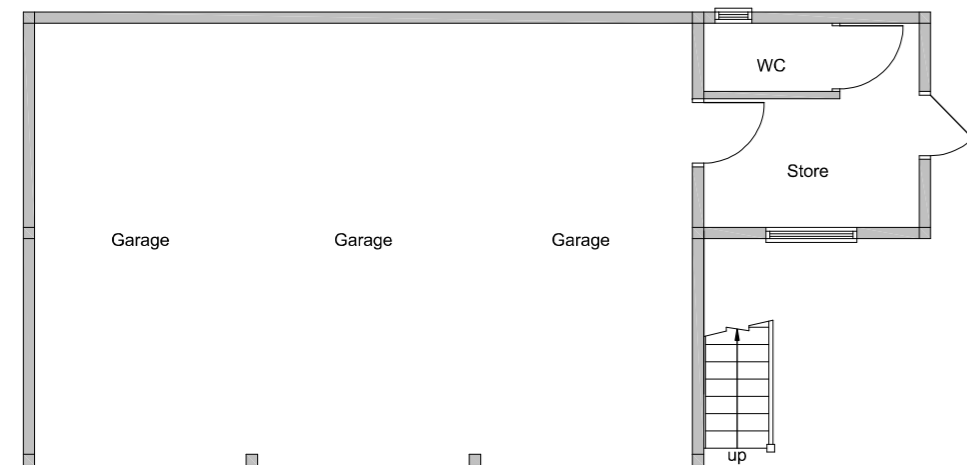


Proposed Ground Floor Plan
Scale: 1/100

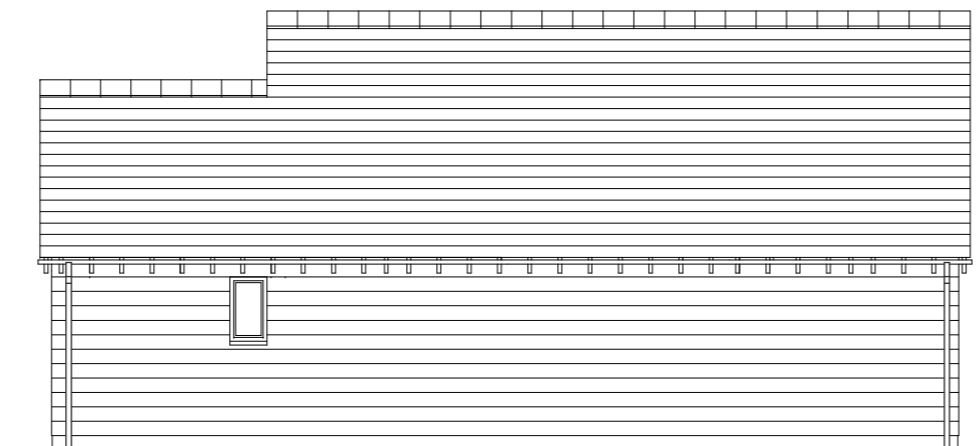

Proposed North-West Elevation
Scale: 1/100



Proposed North-East Elevation
Scale: 1/100

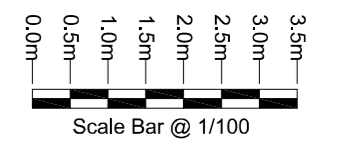

Scale Bar @ 1/100

No.	Date	Revision	Initial
-	-	-	-

Status

Subject To Building Control Approval.

OPTIME SURVEYORS

Pumps Cottage
Main Street
Twyford
Buckinghamshire
MK18 4EP
Tel: 0797 9841 377

Project
Proposed Demolition Of Existing Garages & Workshop and Erection of Hay Barn Style Garages, Store, WC with First Floor Studio At Bonham Farm 36 High Street North Stewkley Buckinghamshire. LU7 0EW.

Client
Mr. & Mrs. A. Cook.

Drawing
Existing Floor Plans, Elevations & Proposed Floor Plans, Elevations, Site & Location Plans.

Scale As Indicated @ A2 Drawn B. Steele-Tyson.

Checked Date Aug 2023

Drawing No.
PLGS536/2023/01A

This drawing and design is copyright and must not be reproduced in part or in whole without prior written consent. Contractors must verify all dimensions on site before commencing work or preparing shop drawings.