

PLANNING

Planning and Building Regulations Design Consultants
Architectural Technologists
Local Authorities Planning Agent Group Member
Local Authorities Building Control Partner Member
Planning Portal Professional Status
Landmark and Promag Member
Planning Appeal Consultants

www.cadmonkies.co.uk
cadmonkies@btconnect.com
01280 - 70 44 44



Head Office : The Boathouse, 19 Westminster Croft,
BRACKLEY, Northants, NN13 7ED
London Offices : Studio A2, Headcorn Road,
Thornton Heath, London, CR7 6JQ
Cadmonkies, Studio A2 Castle Yard,
Richmond, LONDON, TW10 5TF

CLIENT:
Mr and Mrs R Brown

ADDRESS:
6 Main Street
PADBURY, MK18 2AY

CONTACT:
Mrs H Brown

SITE:
6 Main Street
PADBURY
MK18 2AY

SCHEME:
Proposed Two Storey / Single Side /
Rear Extension, Out Building Extension
Associated Internal and External works.




DRAWING TITLE:
Location, Block and Site
Plans

DATE: July 2023
DRAWN: david berloius

SCALE: 1:1250, 1:500
1:200
REV: @ A3

DRAWING No:

P/23/110/001

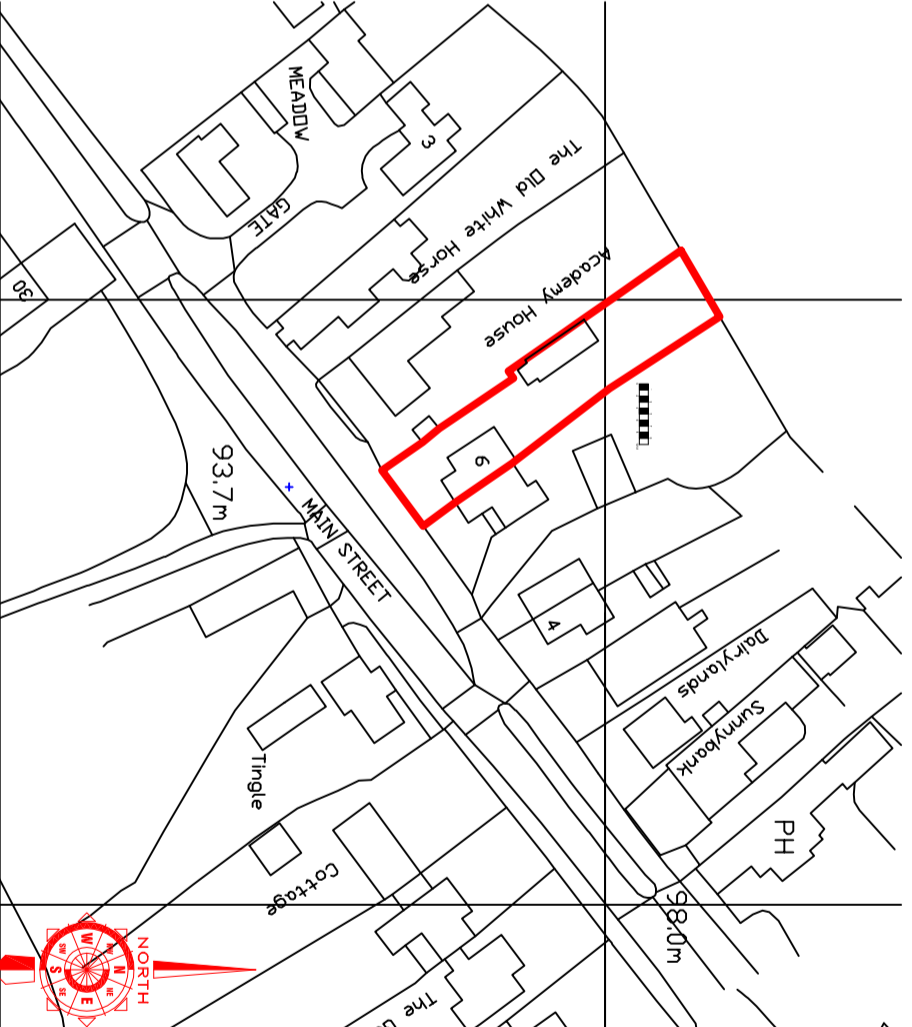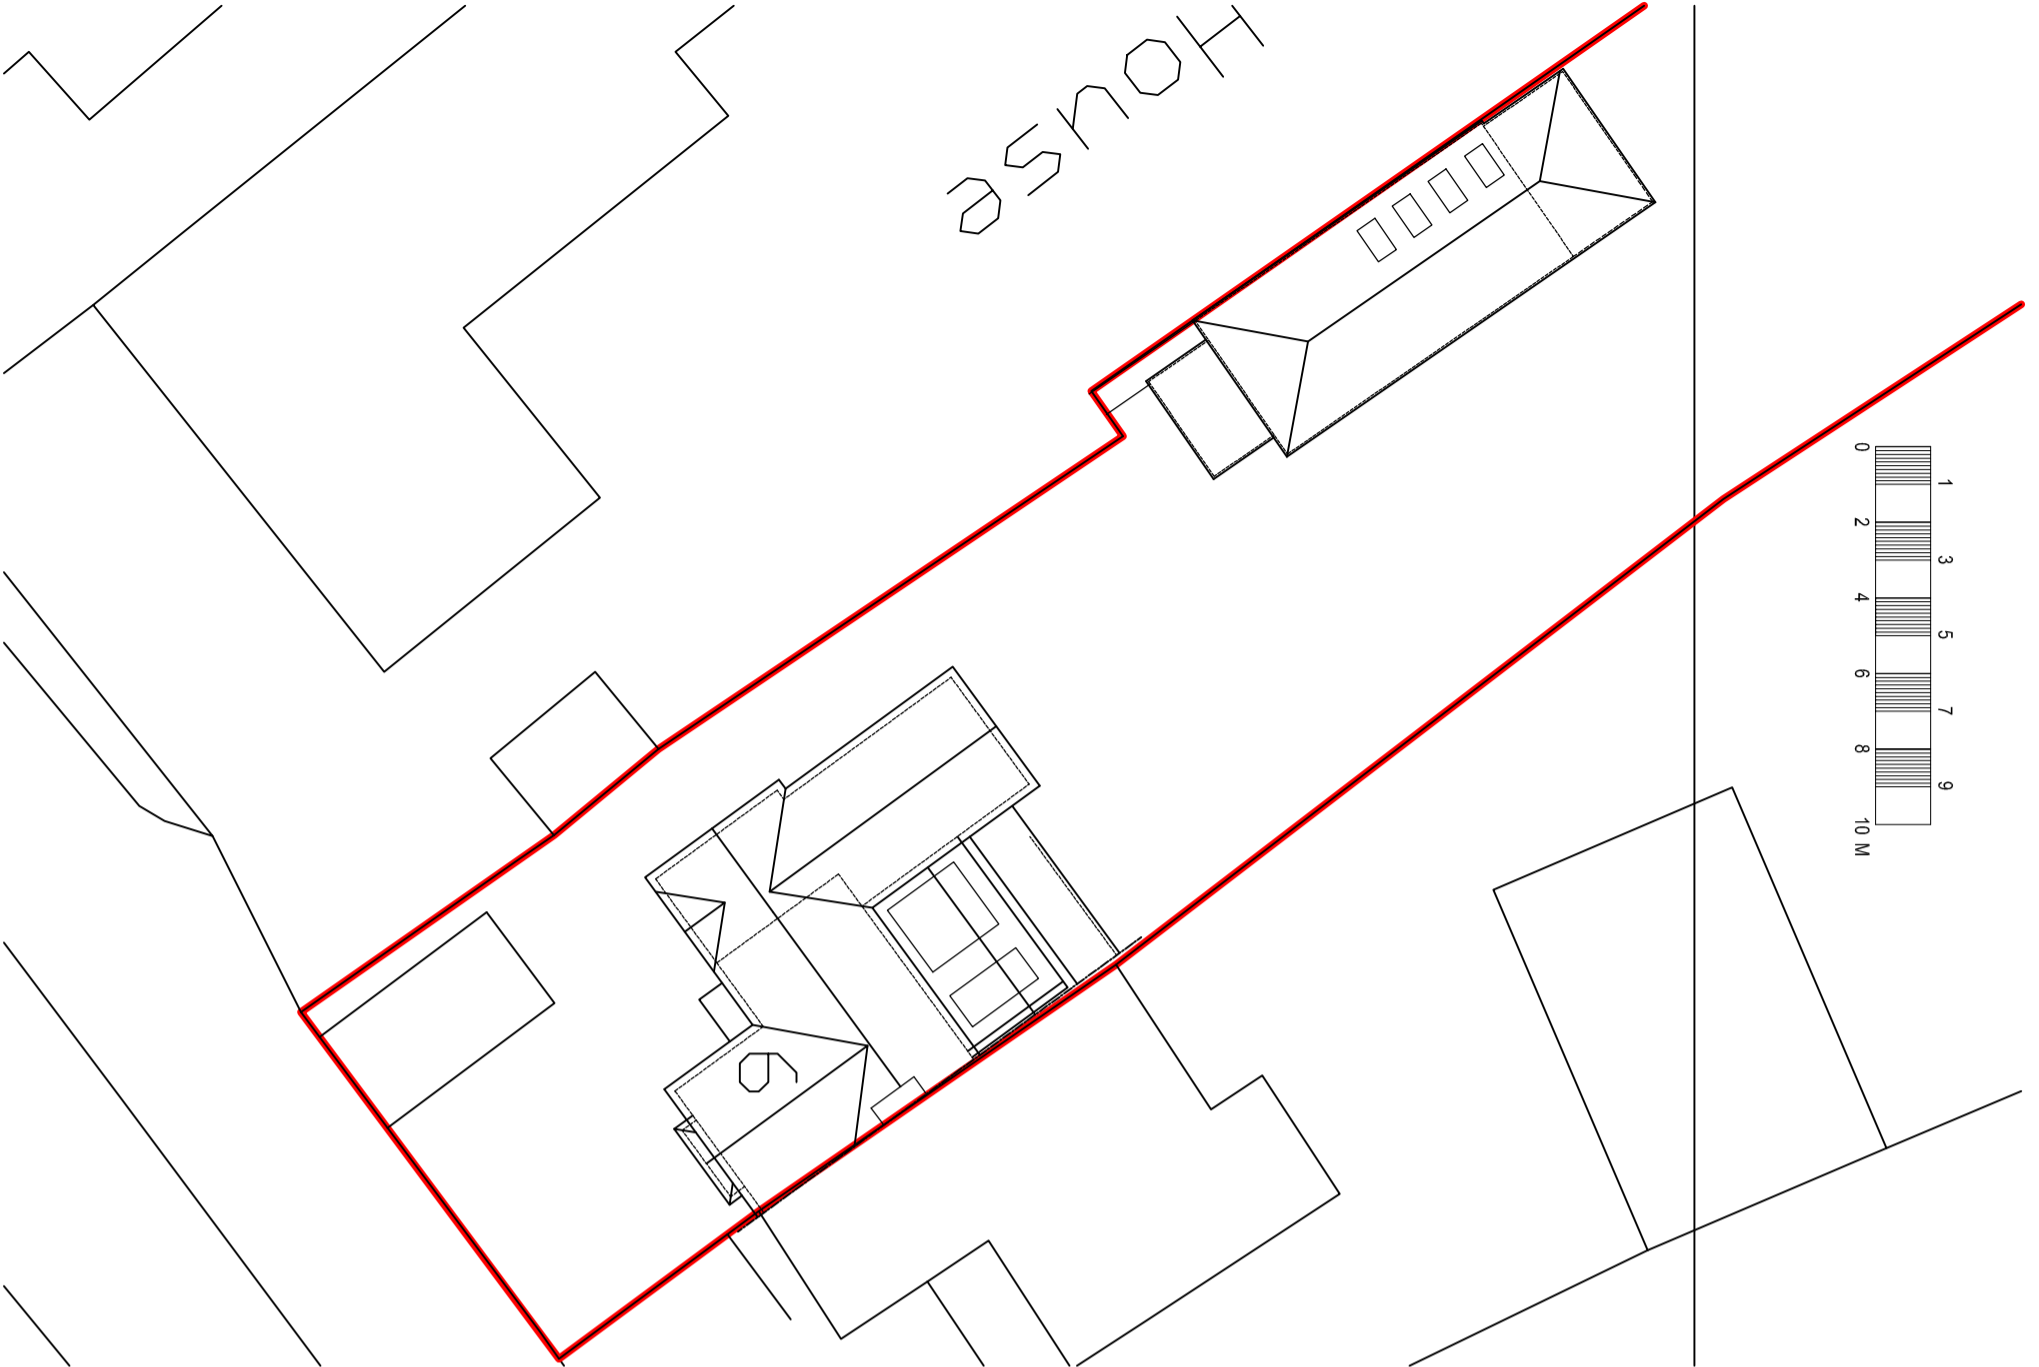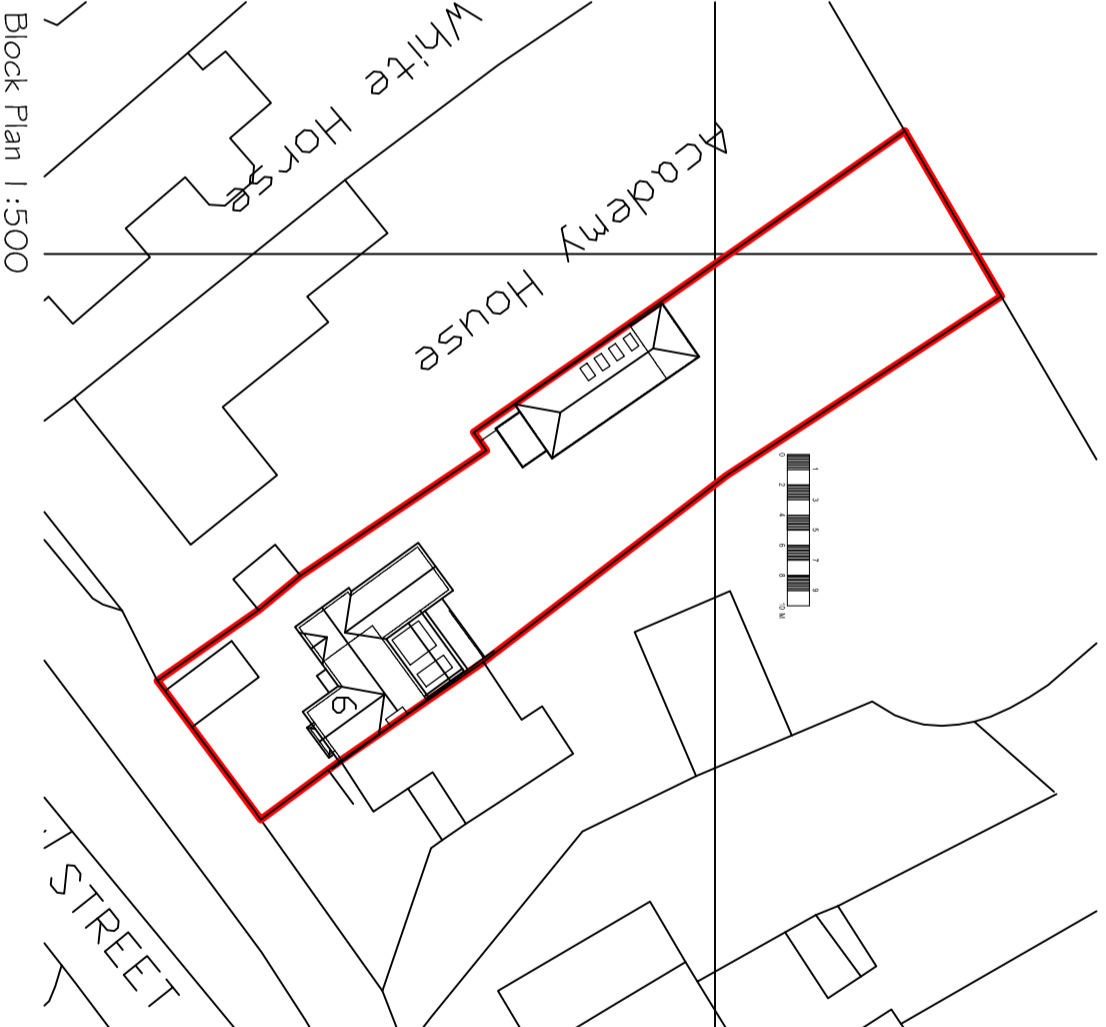

Site Plan 1:200

Location Plan 1:1250