



general notes:  
 Unless otherwise noted all dimensions are given in millimetres.  
 All dimensions must be verified on site before the commencement of work or the fabrication of any item. Any discrepancies must be reported to the Architect immediately.  
 All risks assessed to comply with the designers responsibility under the CDM Regulations 2015

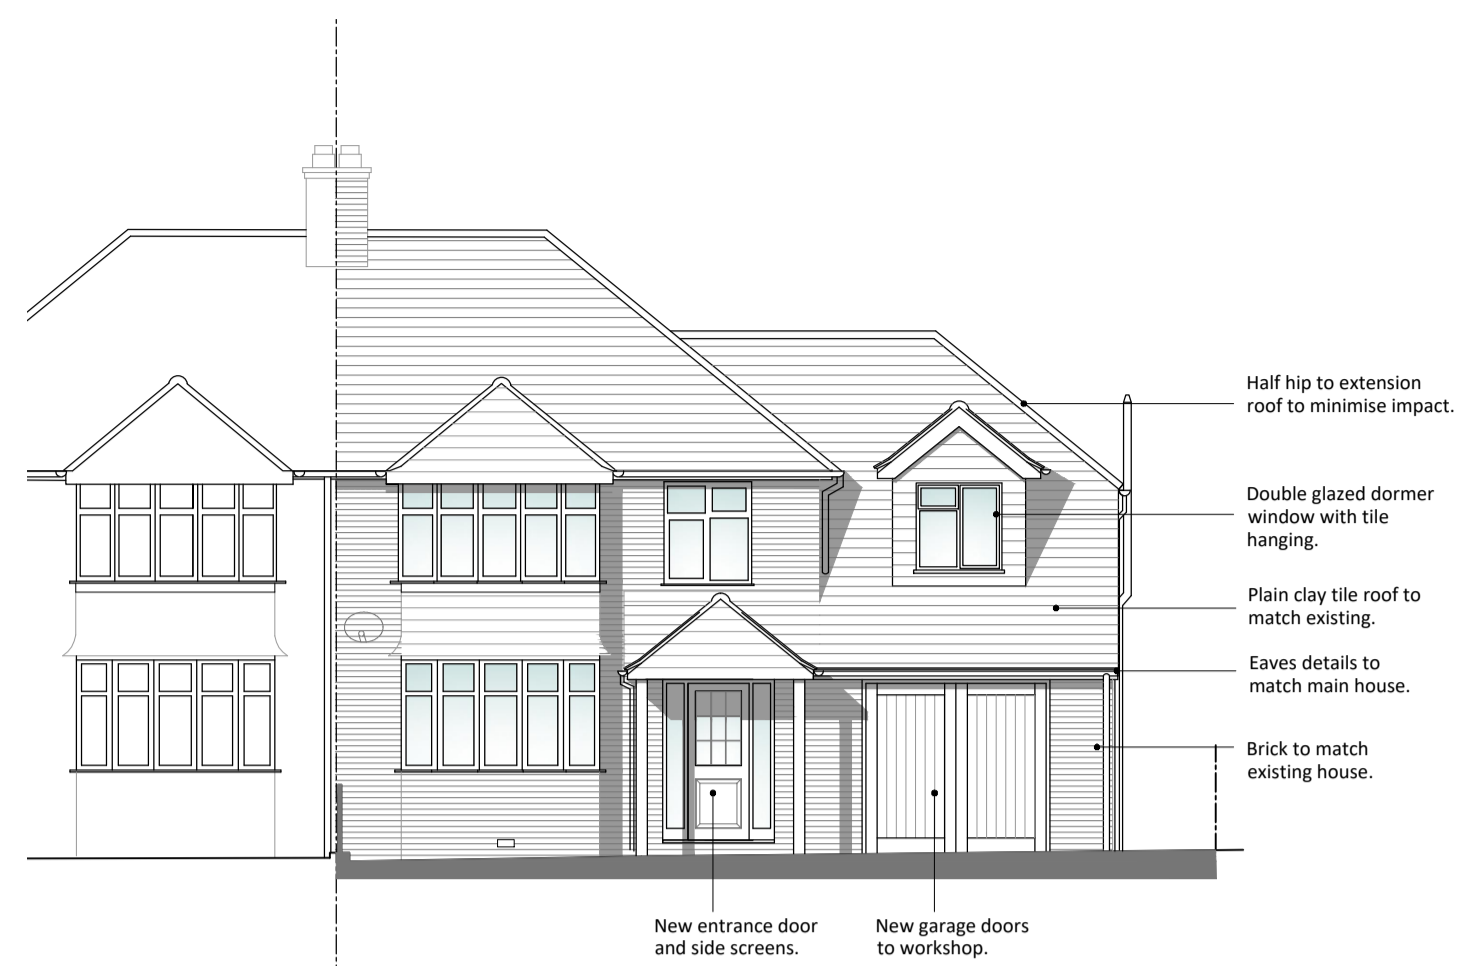



PROPOSED FRONT ELEVATION




PROPOSED SIDE ELEVATION

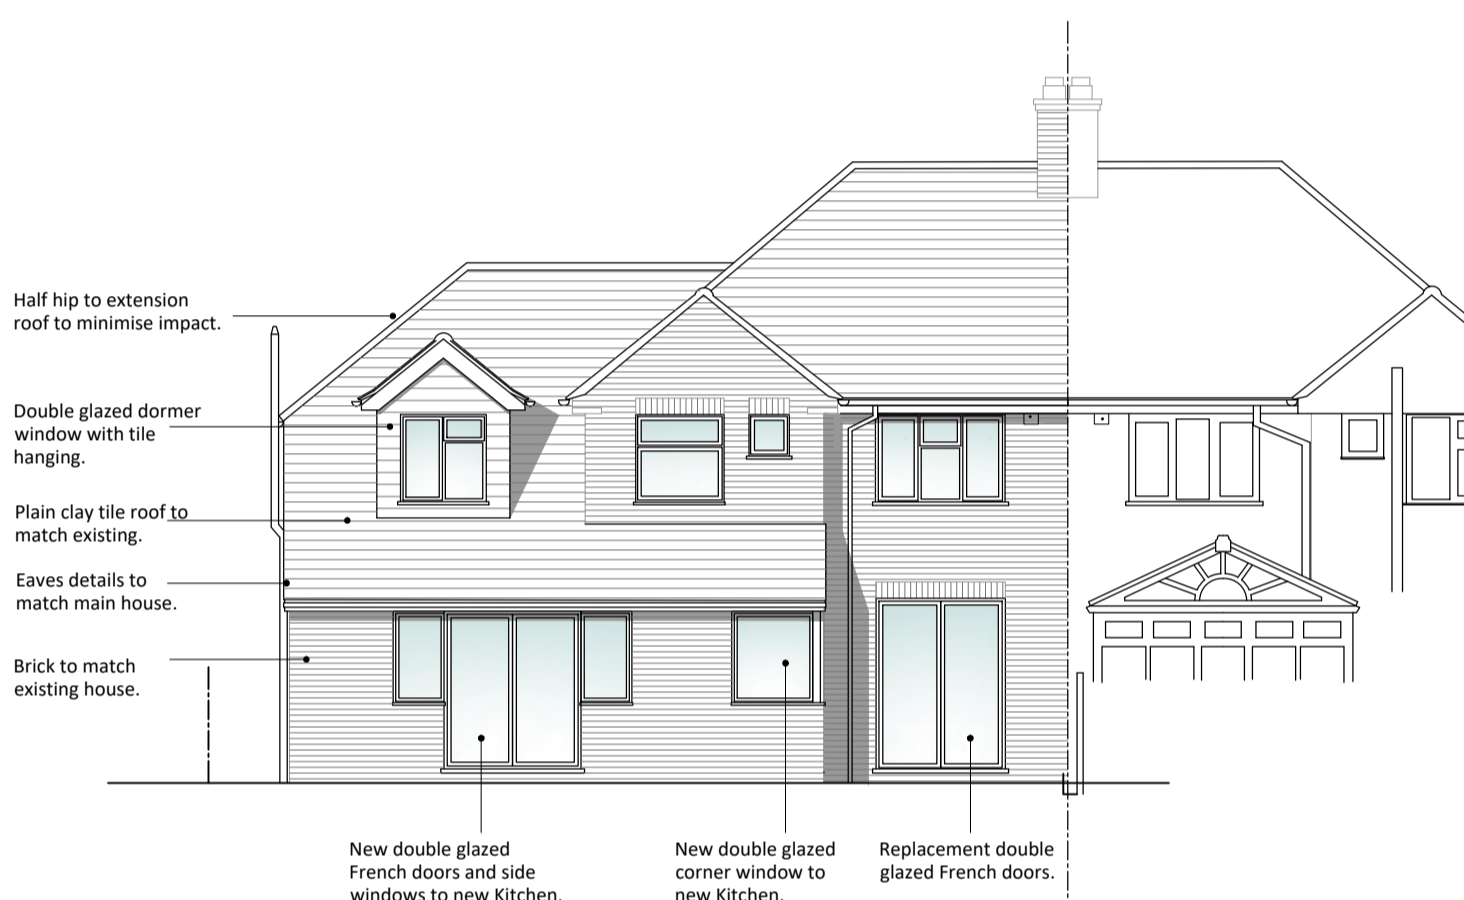


PROPOSED SIDE ELEVATION

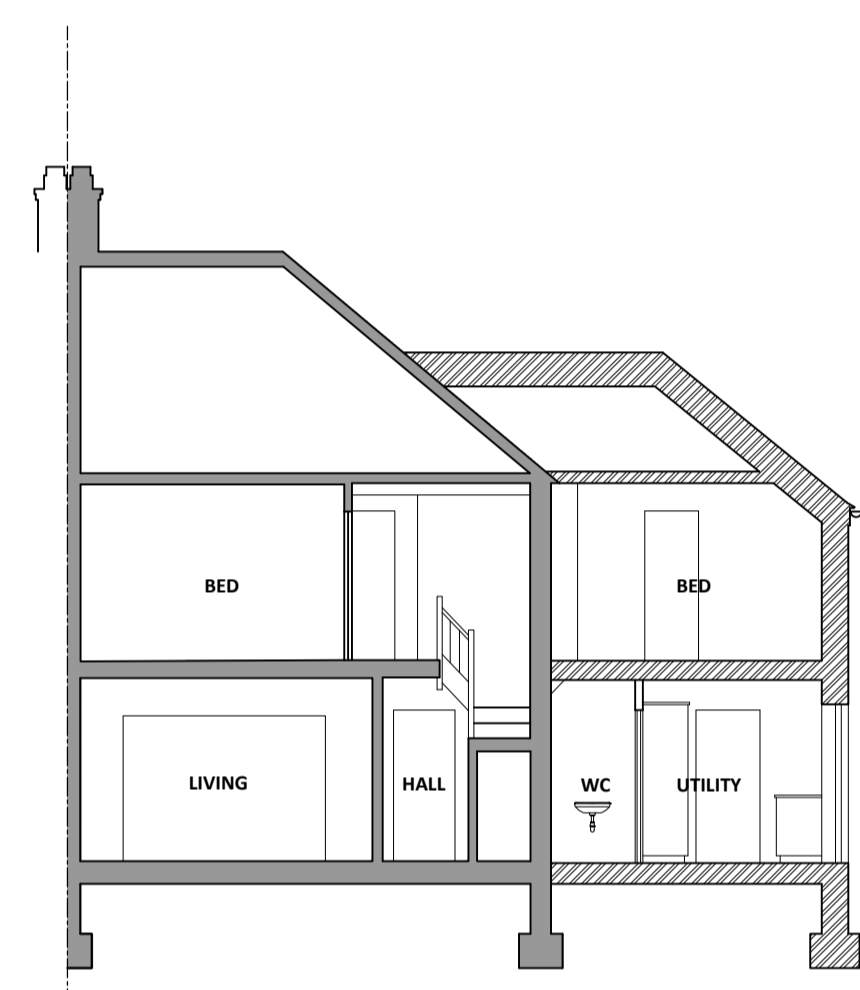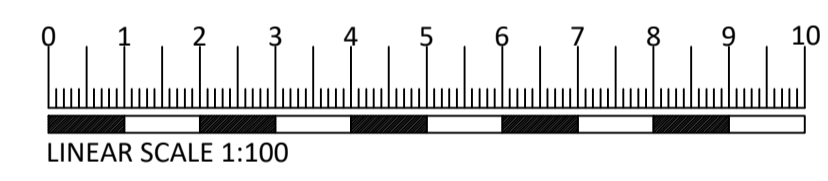


PROPOSED SECTION A-A

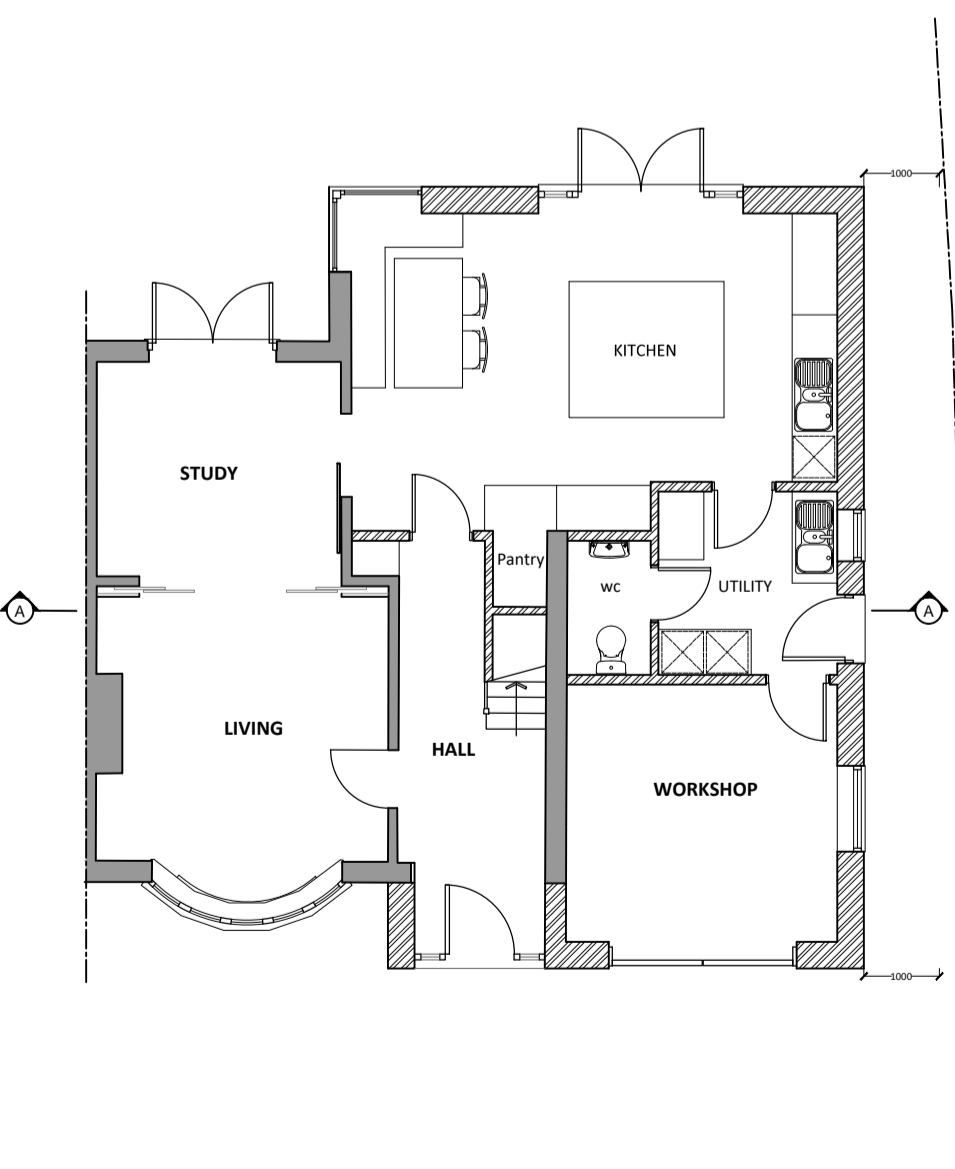


PROPOSED GROUND FLOOR PLAN

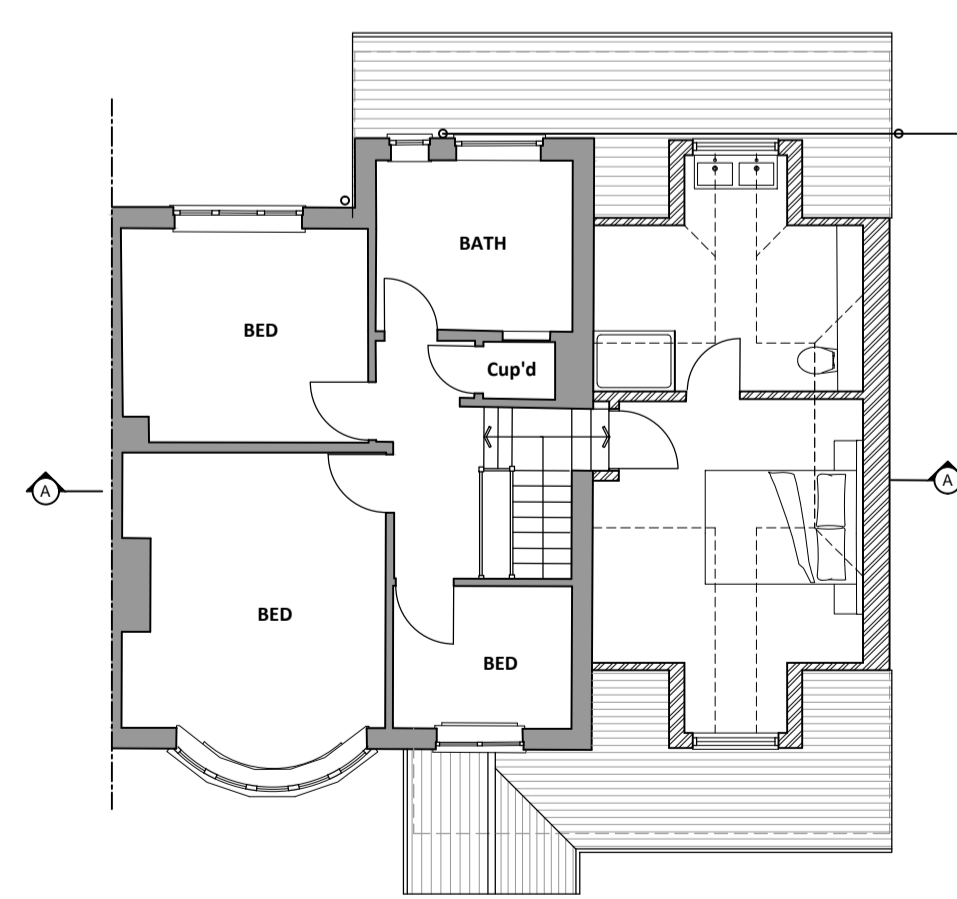


PROPOSED FIRST FLOOR PLAN

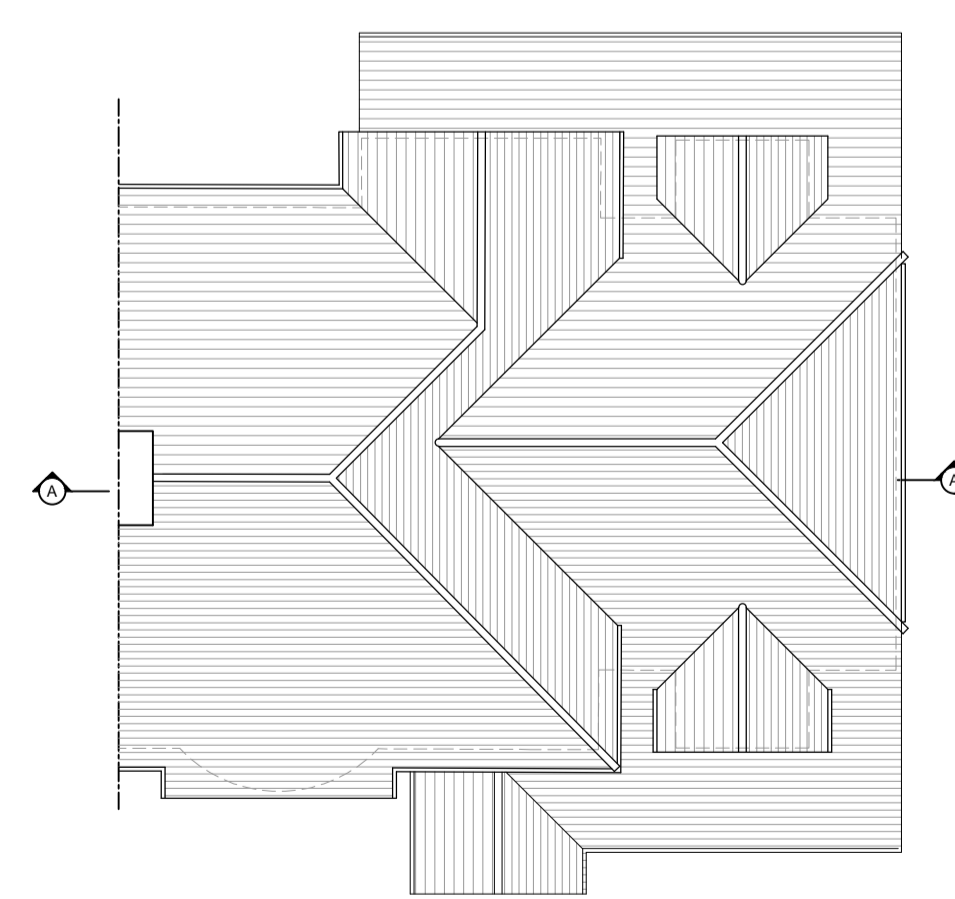

PROPOSED ROOF PLAN

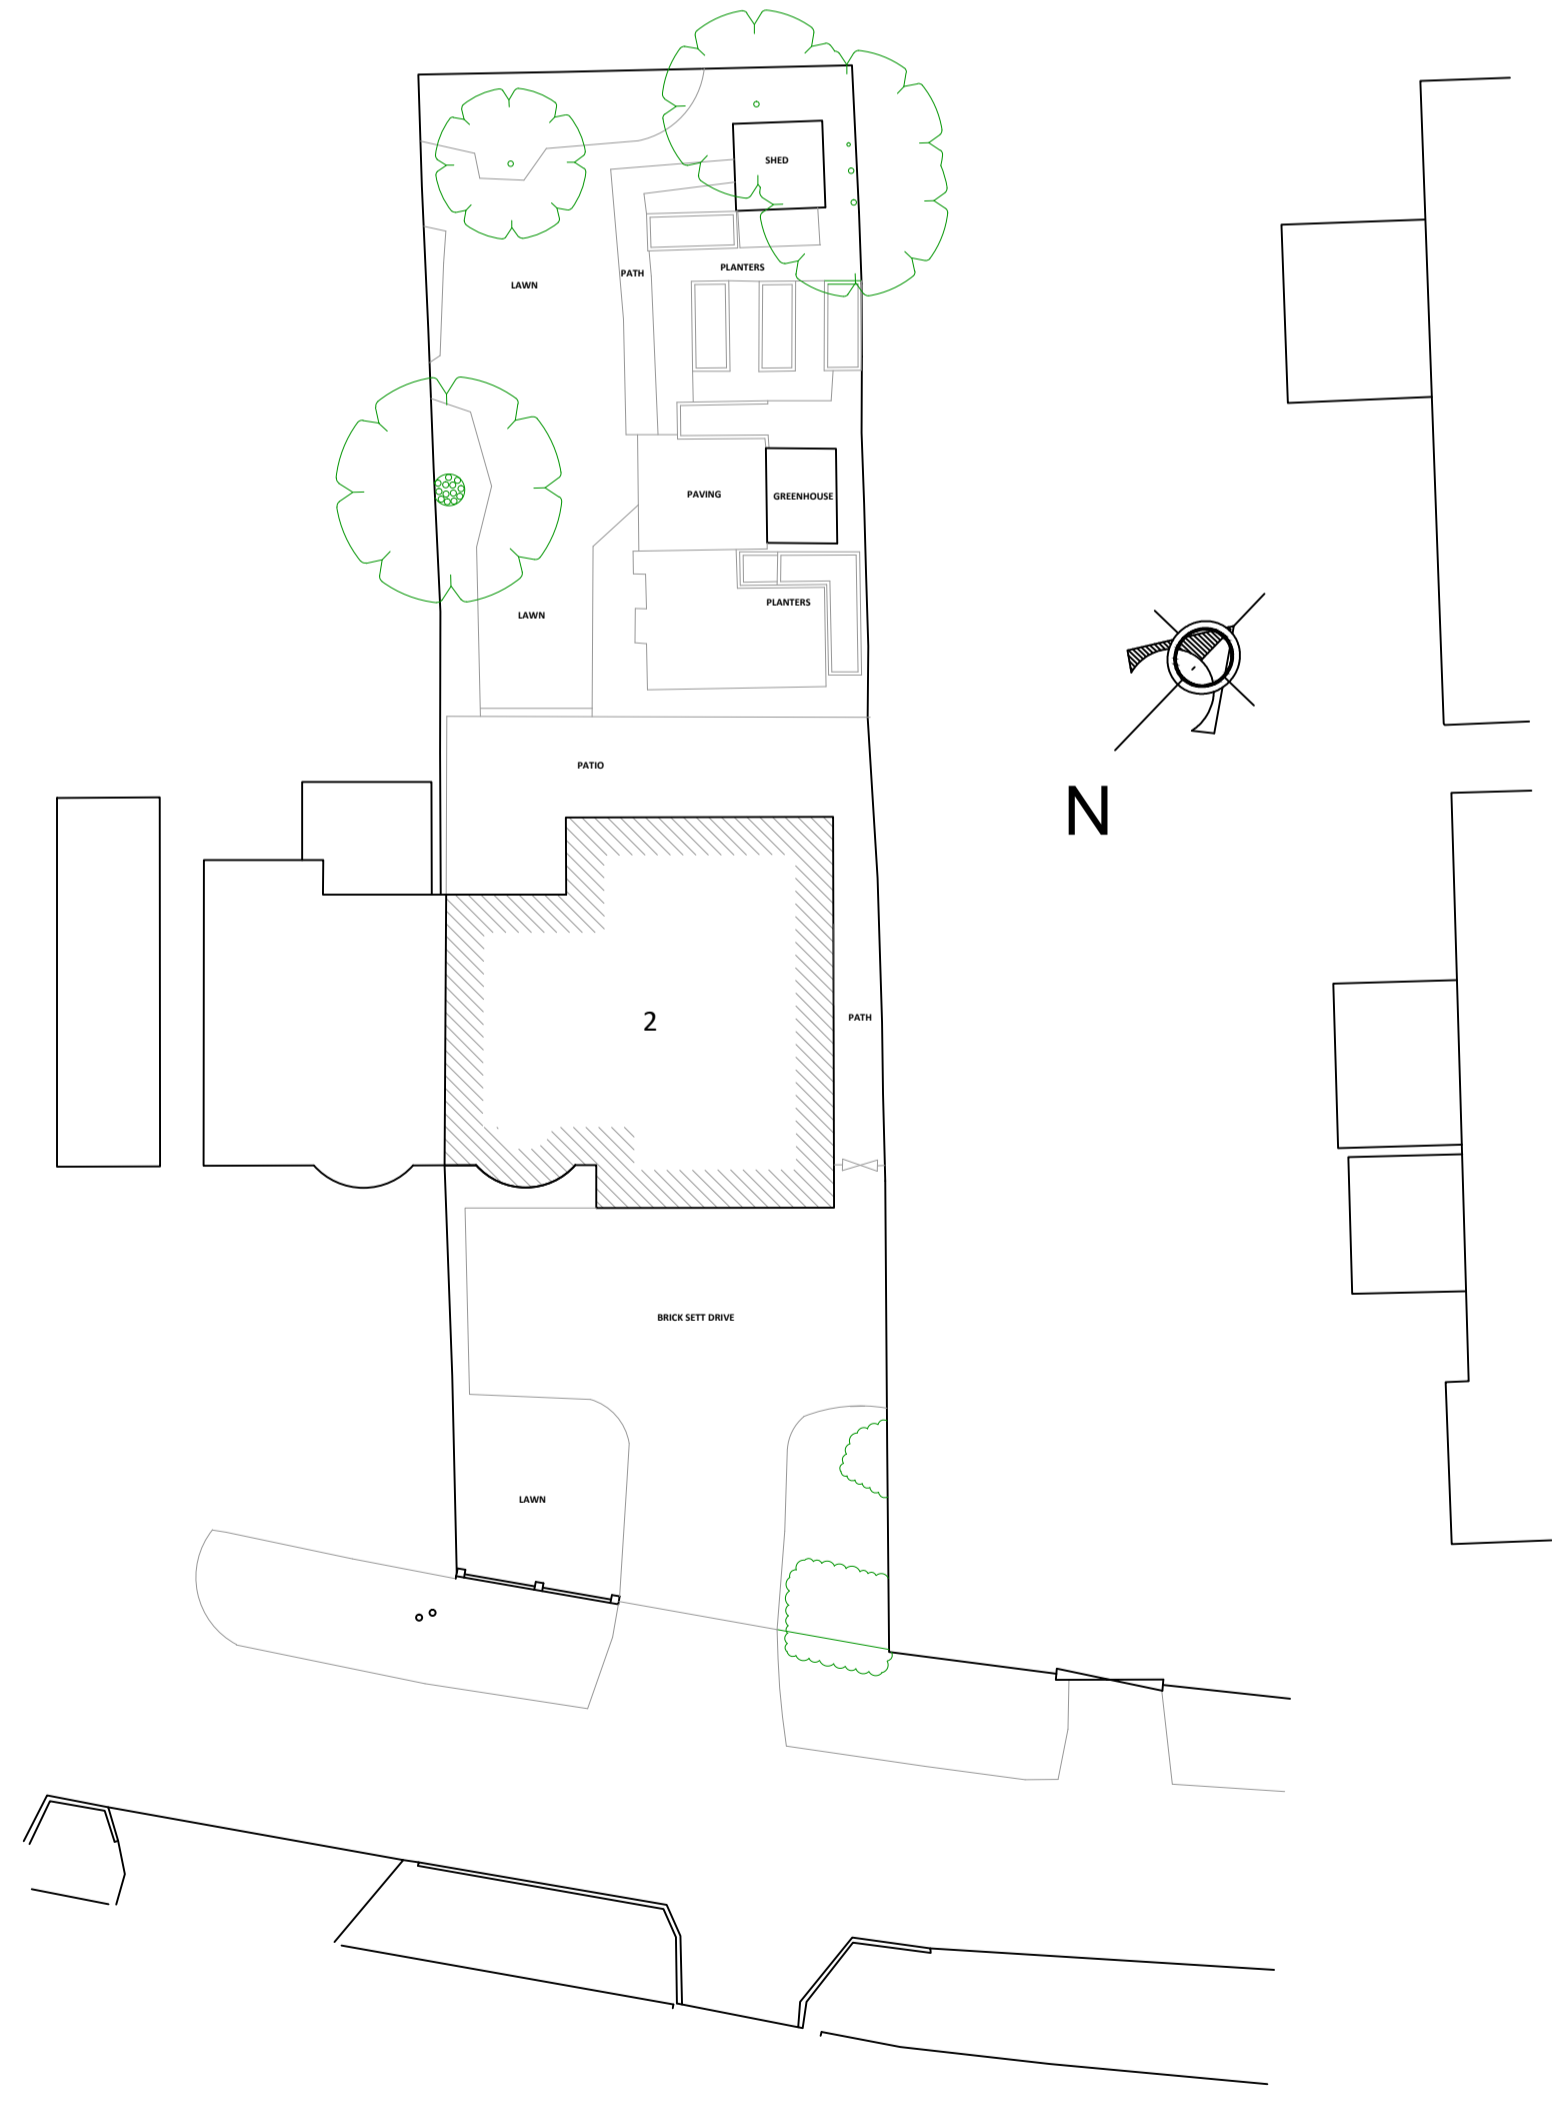

PROPOSED SITE PLAN

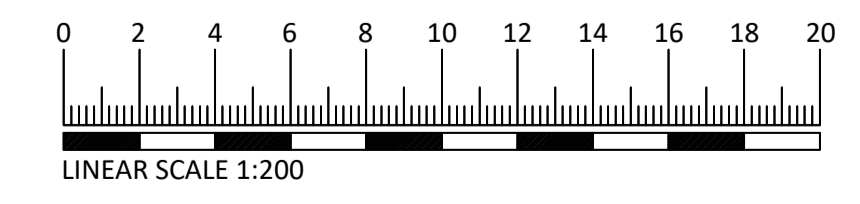

rev:	revision notes:	by:	date:
dwg status:			
client:			

Mr and Mrs Dean Brown

TRUEMAN ARCHITECTS  
 Capstone, 31 Browns Road, Holmer Green, High Wycombe HP15 6SL  
 t: 01494 712859 e: info@truemanarchitects.co.uk w:truemanarchitects.co.uk

architects	designers	project managers
drawn by: ST	drawn date: JUN-23	checked/approved: ST
		scale: 1:100, 1:200 @A1

project title:  
 2 Norvic Road  
 Marsworth  
 Tring HP23 4LS

dwg title:  
 Proposed Plans and Elevations

dwg no:	1310/AG(0)02	rev:
---------	--------------	------