



Roof plan - as existing

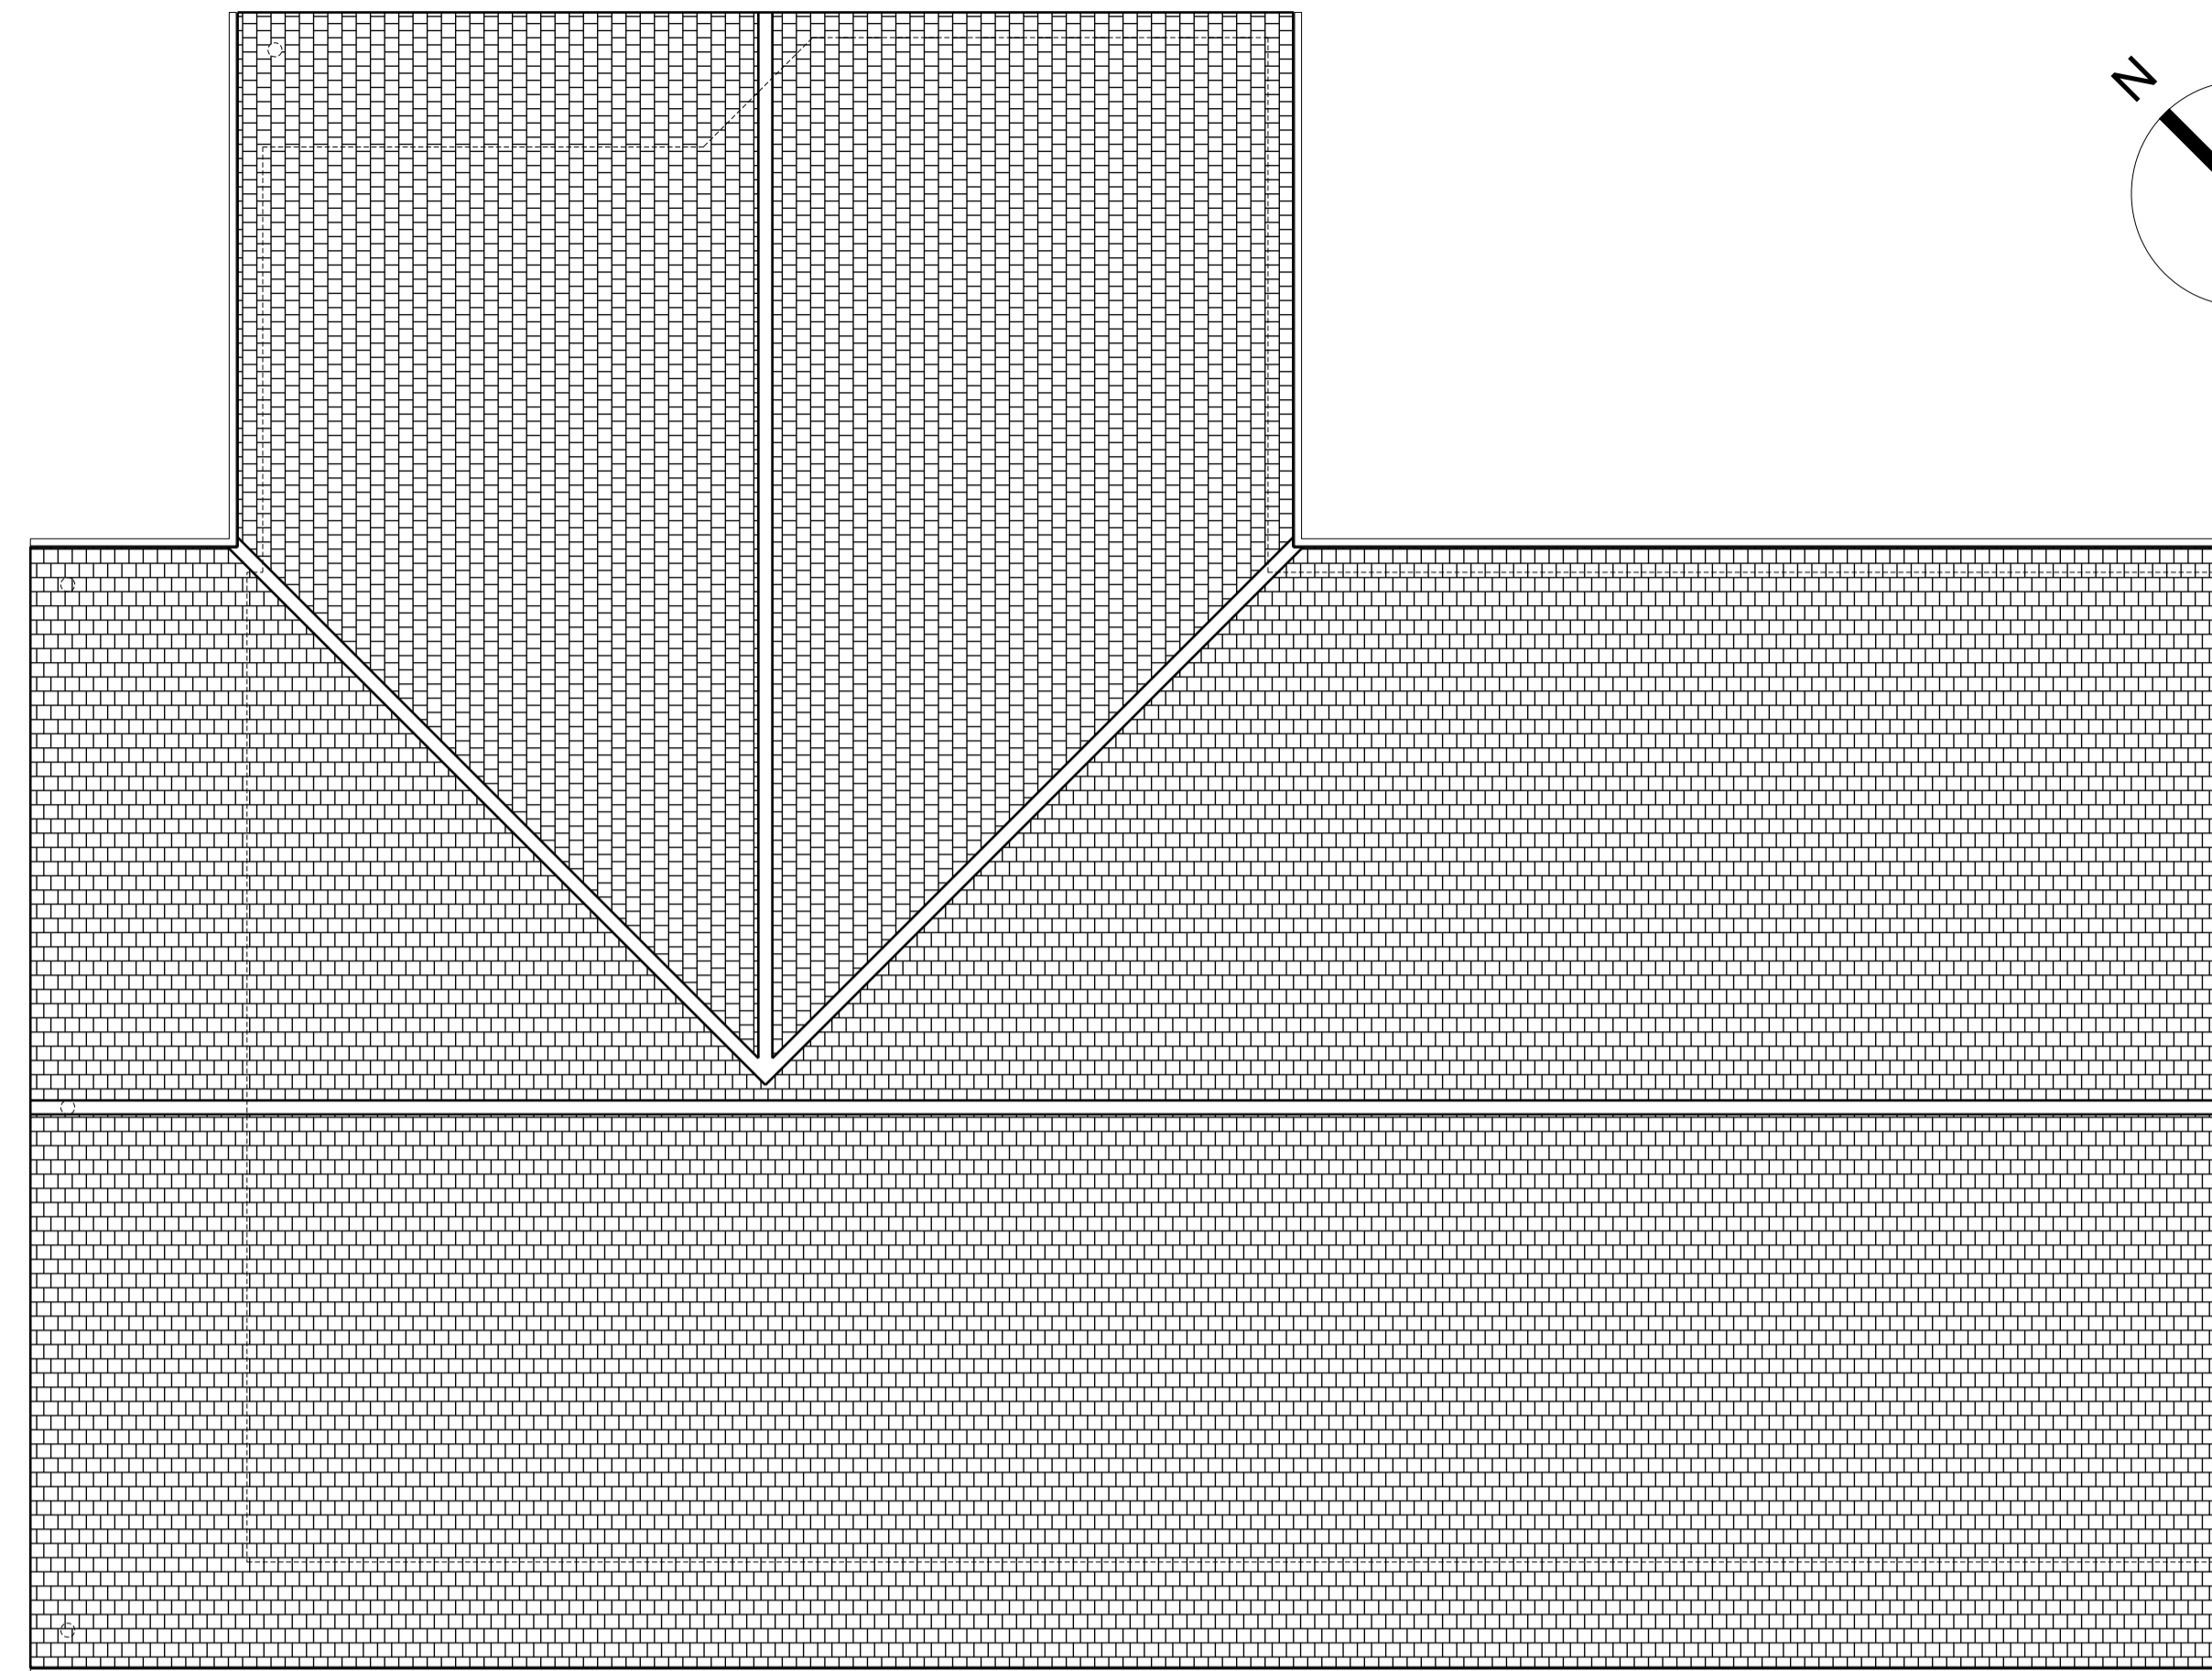

Roof plan - as proposed


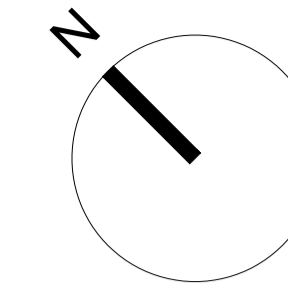


Notes

This drawing is to be read in conjunction with all related Architectural, Engineer's and subcontract drawing packages. Please also refer to specialist manufacturers information and strict installation guidance. This document is the copyright of Plan architecture. It is made available on the express condition that it shall not be used in connection with any other project than that noted.

© PLAN
 Contact - 07779323211
 Details subject to final structural proposals. Building Control technical submission shall form separate drawing pack. For client comment and approval. Specification to be agreed with client.
 Coordinate with room elevations and other relevant specifications on site.
 All levels and dimensions to be checked on site. Party wall matters under separate instruction. Coordination of fire strategy to be concluded separately.


STATUS - PLANNING			
Rev.	Date	Notes	Ini.
A	July 2023	Windows and doors adjusted	DMS

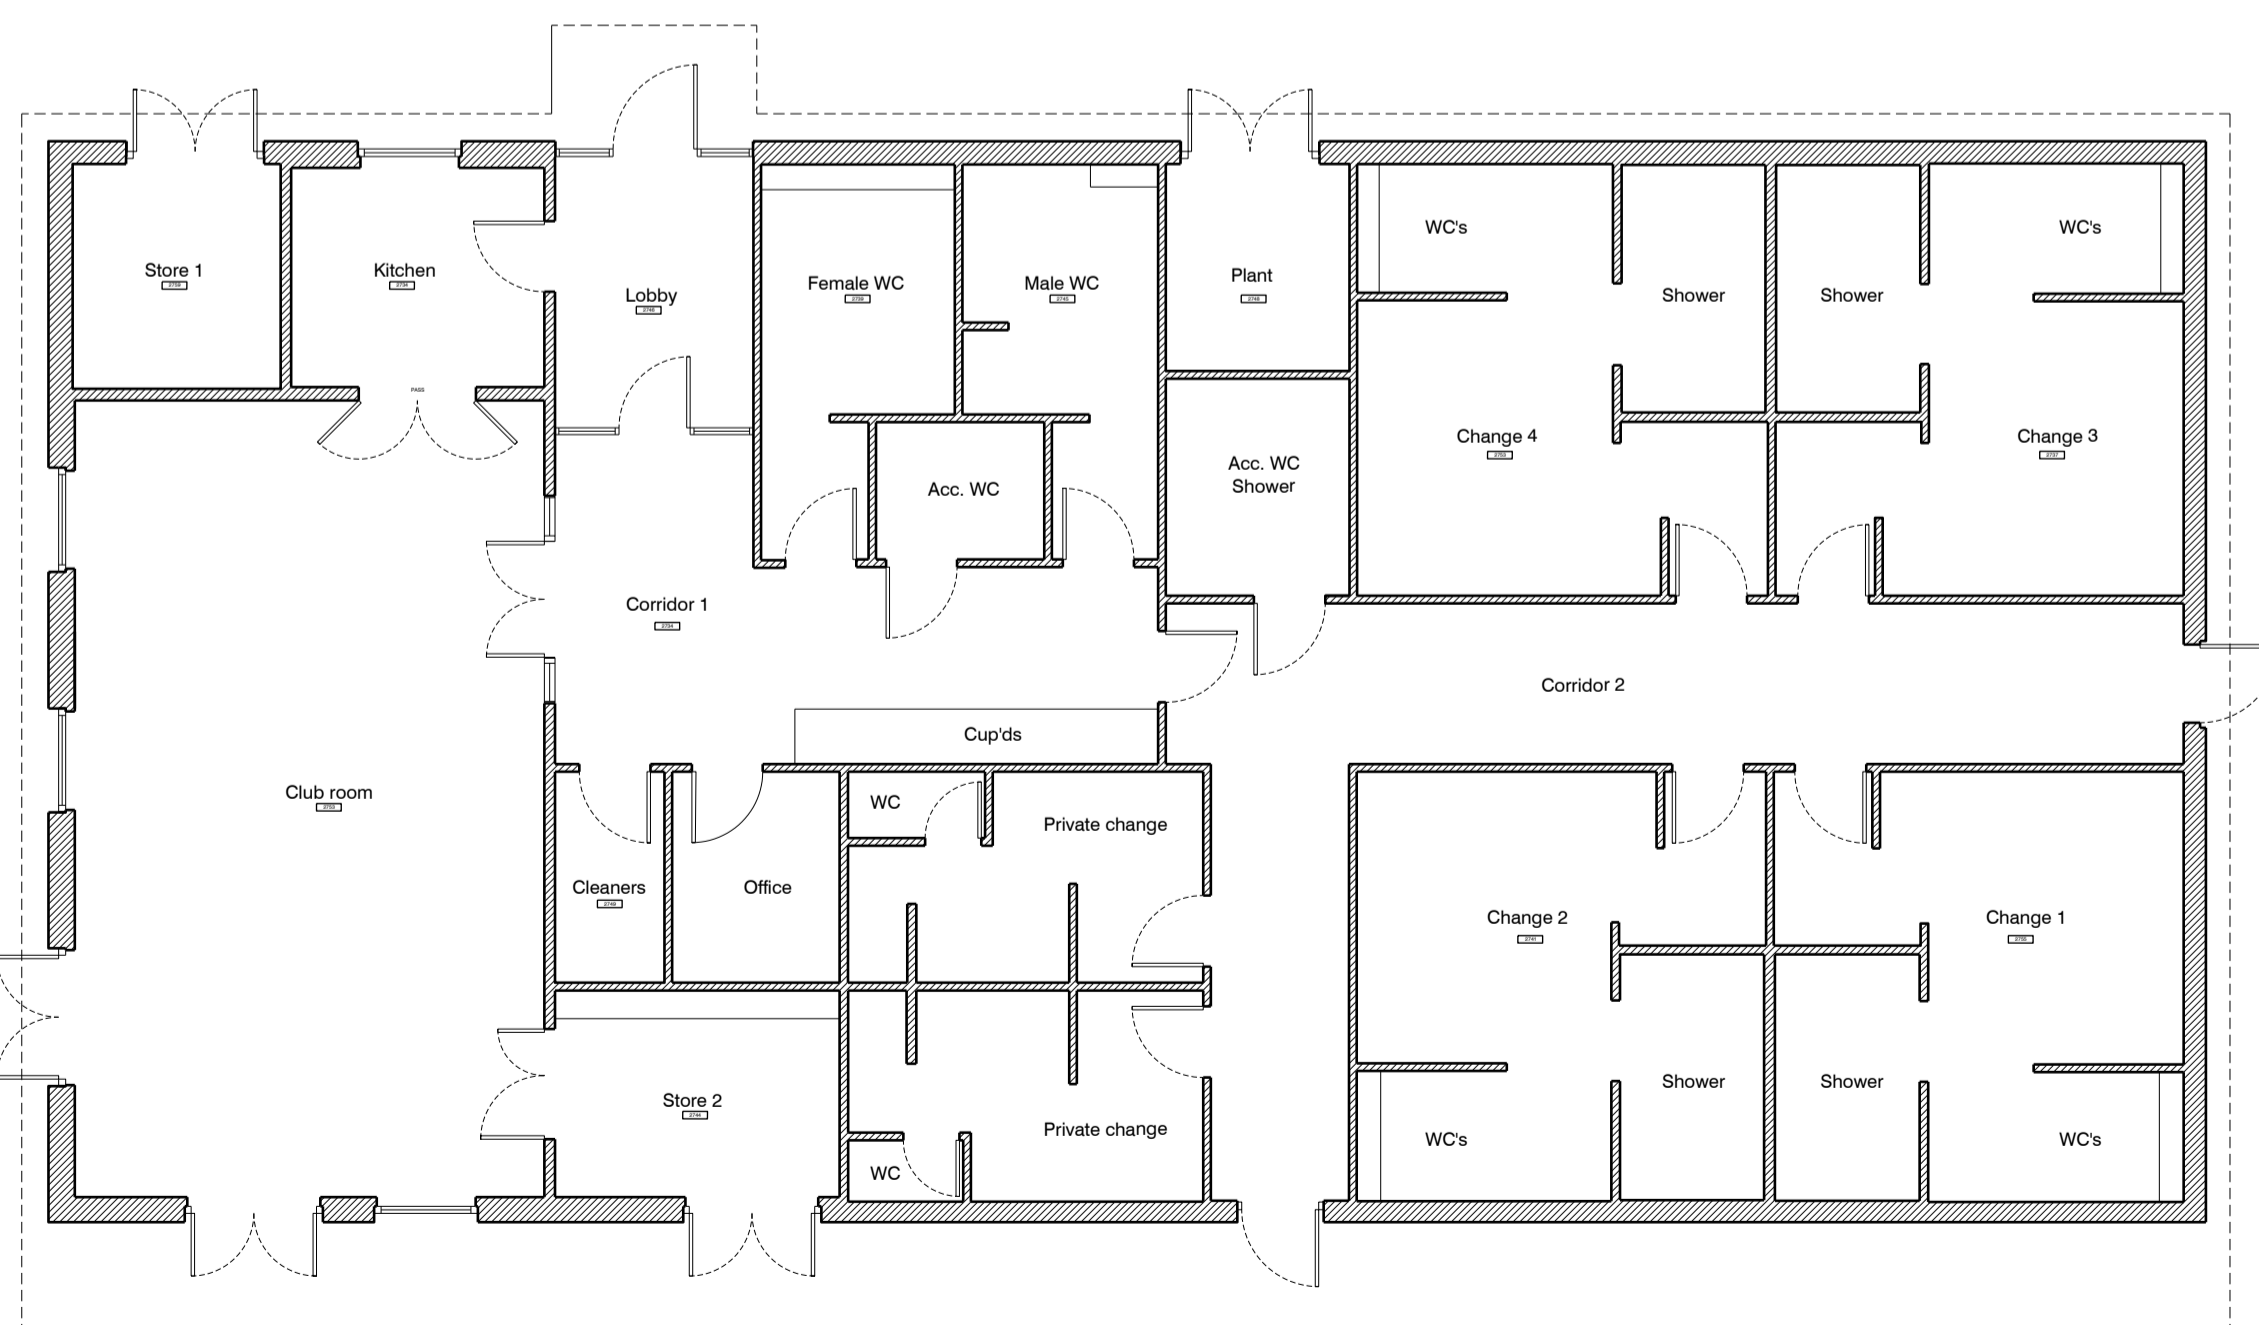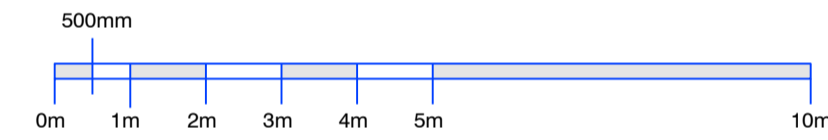

Ground floor plan - as existing



Ground floor plan - as proposed

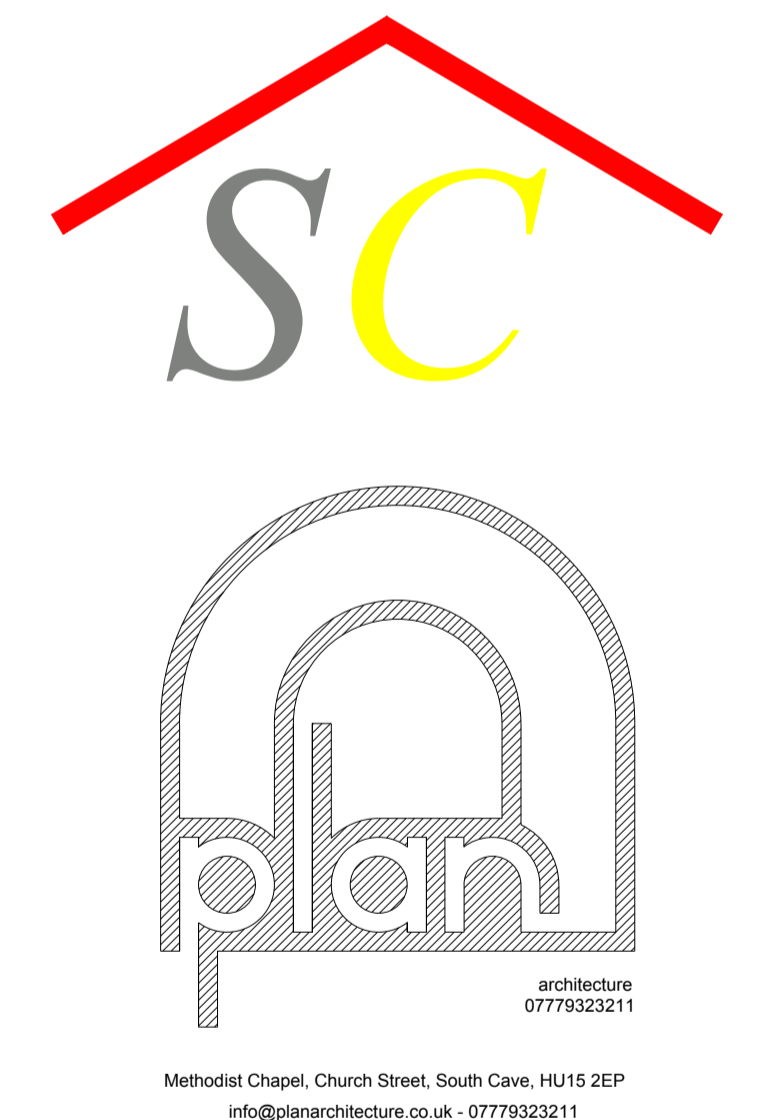

Client : The Official Custodian For Charities
 Project : Bull Field Pavilion
 Title : Plans as existing and proposed
 Scale : 1:100@A1
 Date : June 2023
 Check : DMS
 Job No. : PAV01
 Dwg No. : AL(0)010
 Revision : A