





This drawing is copyright 2022 © and must not be reproduced in whole or part without obtaining written authority from KMDS GROUP.  
 This drawing is to be read in conjunction with all other relevant Architectural, Structural Engineer or third party drawings.  
 All dimensions are to be checked on site against site conditions and any discrepancies advised to the designer before any works commence.  
**DO NOT SCALE THIS DRAWING**

**KEY**  
 ——— EXISTING WALL

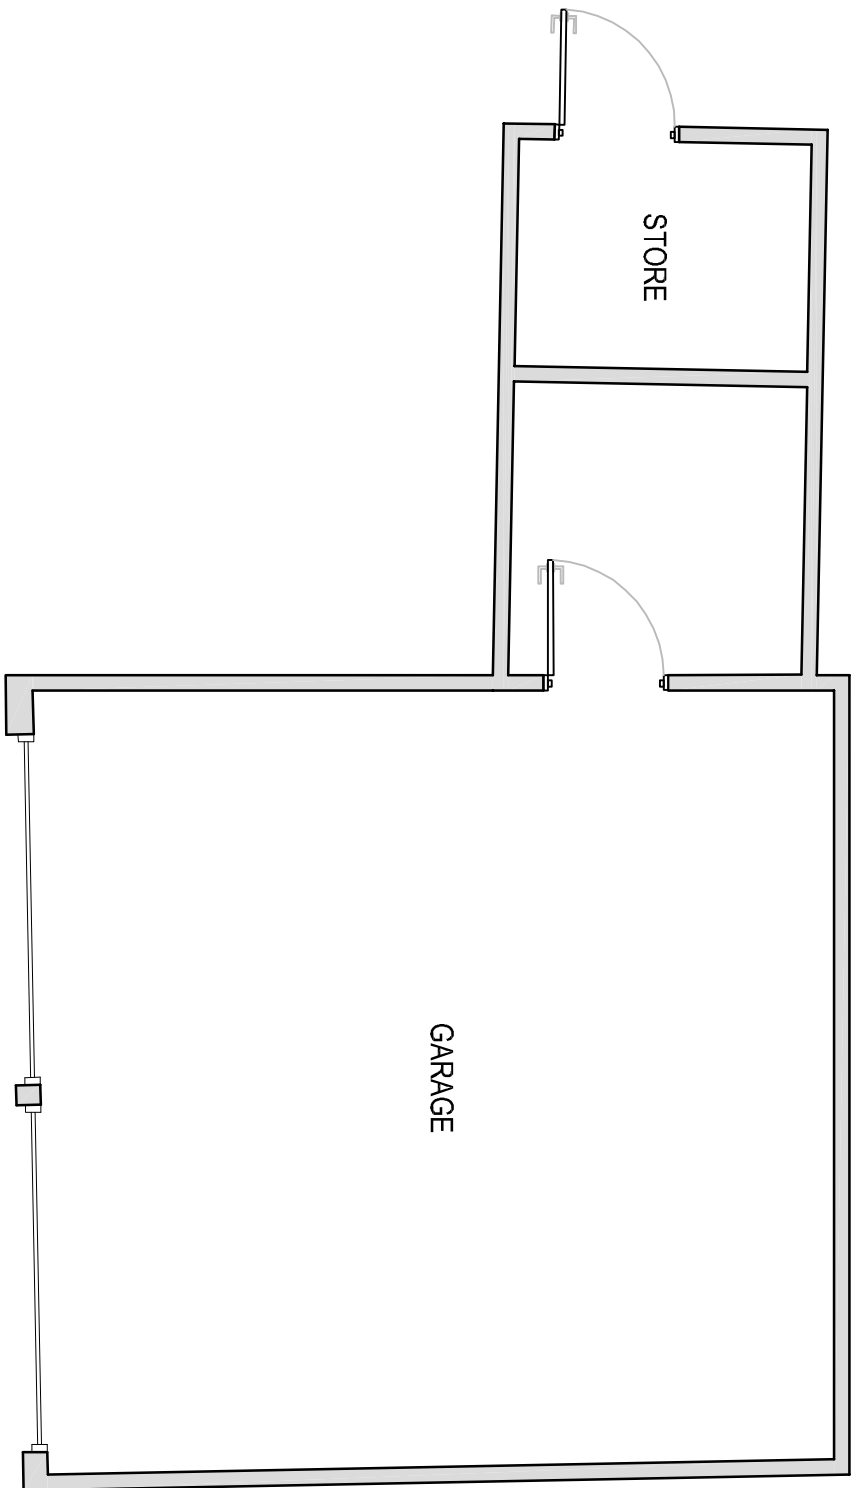

**EXISTING BUILDING**  
 FOOTPRINT: 37.5m<sup>2</sup>  
 VOLUME: 92.5m<sup>3</sup>

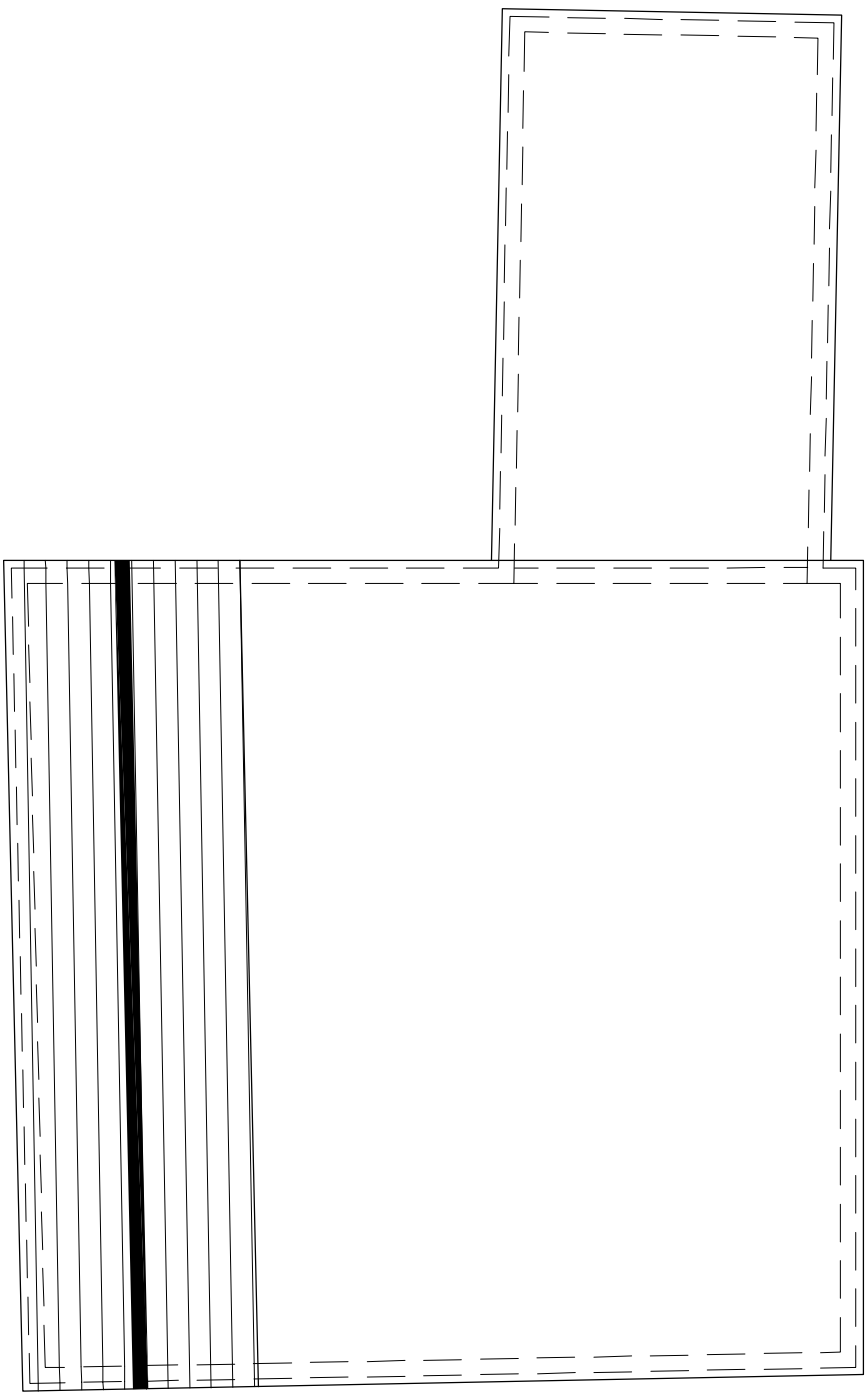

**EXISTING FLOOR / ROOF PLANS**

DWG NO: PL-6002\_13 - SCALE: 1/100 @A3 - DATE: JUNE 2022  
 LITTLE WARLEY HALL FARM HOUSE, LITTLE WARLEY HALL LANE, BRENTWOOD, ESSEX, CM13 3EN