



Proposed South Elevation

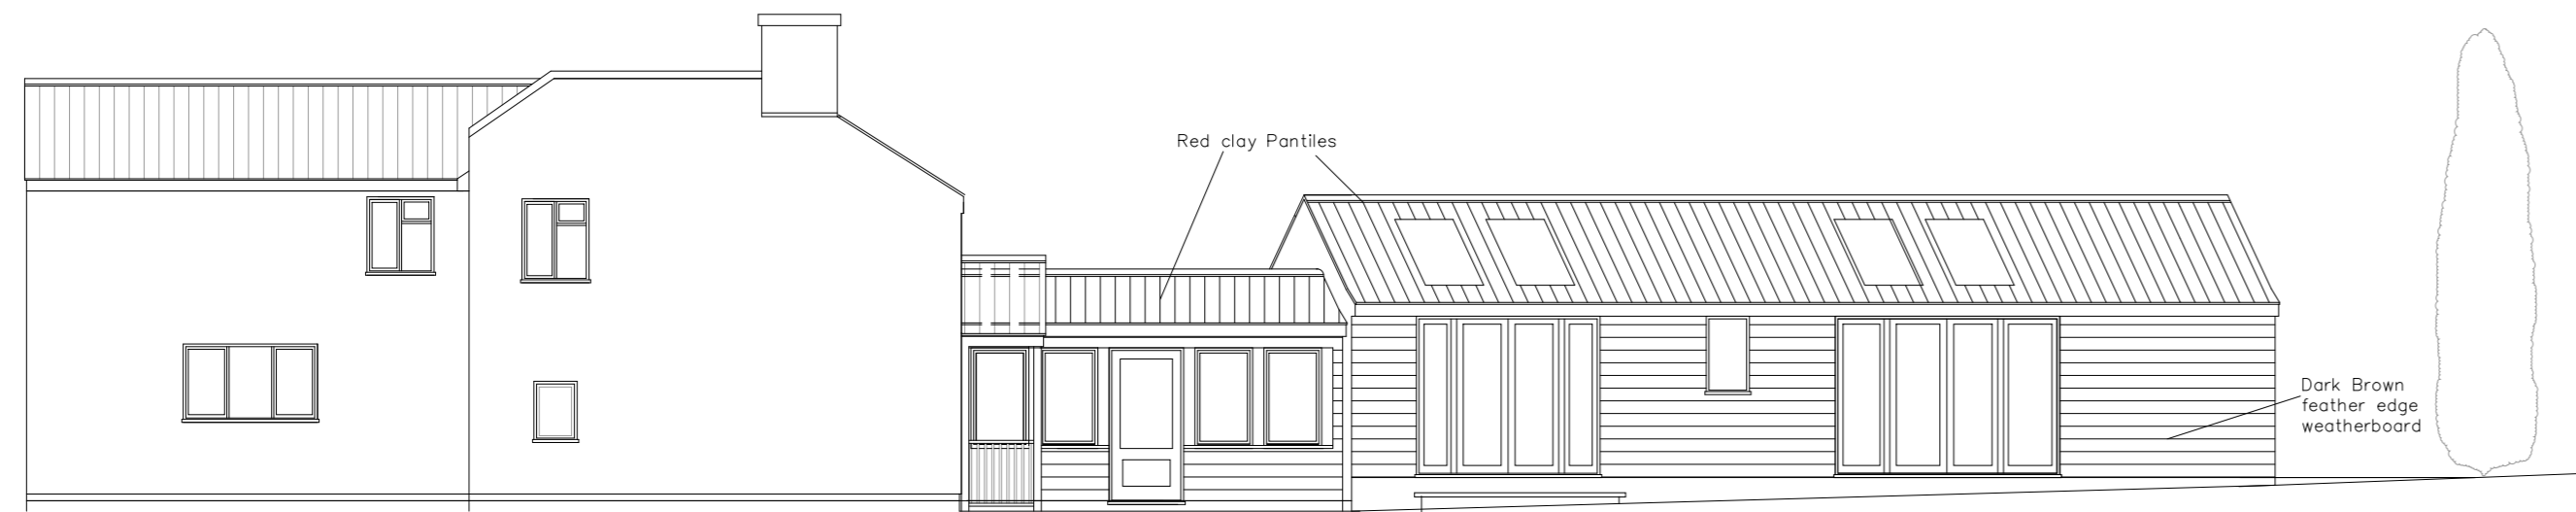


Proposed West Elevation




Proposed North Elevation

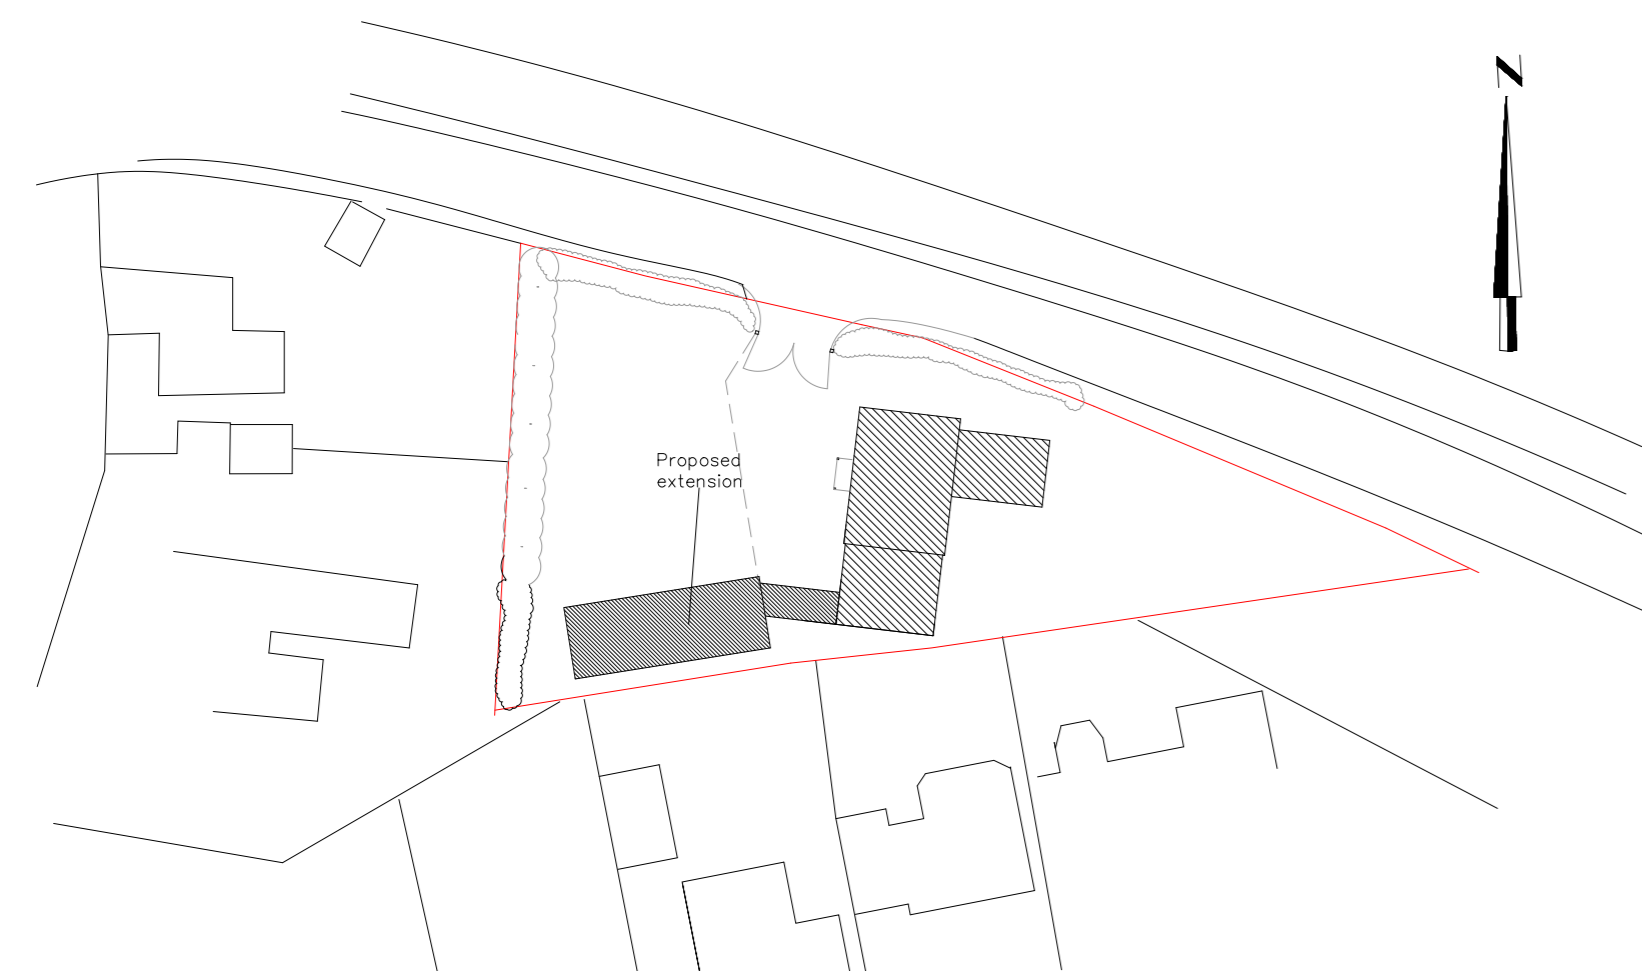


Proposed Site-Block Plan  
Scale 1:500

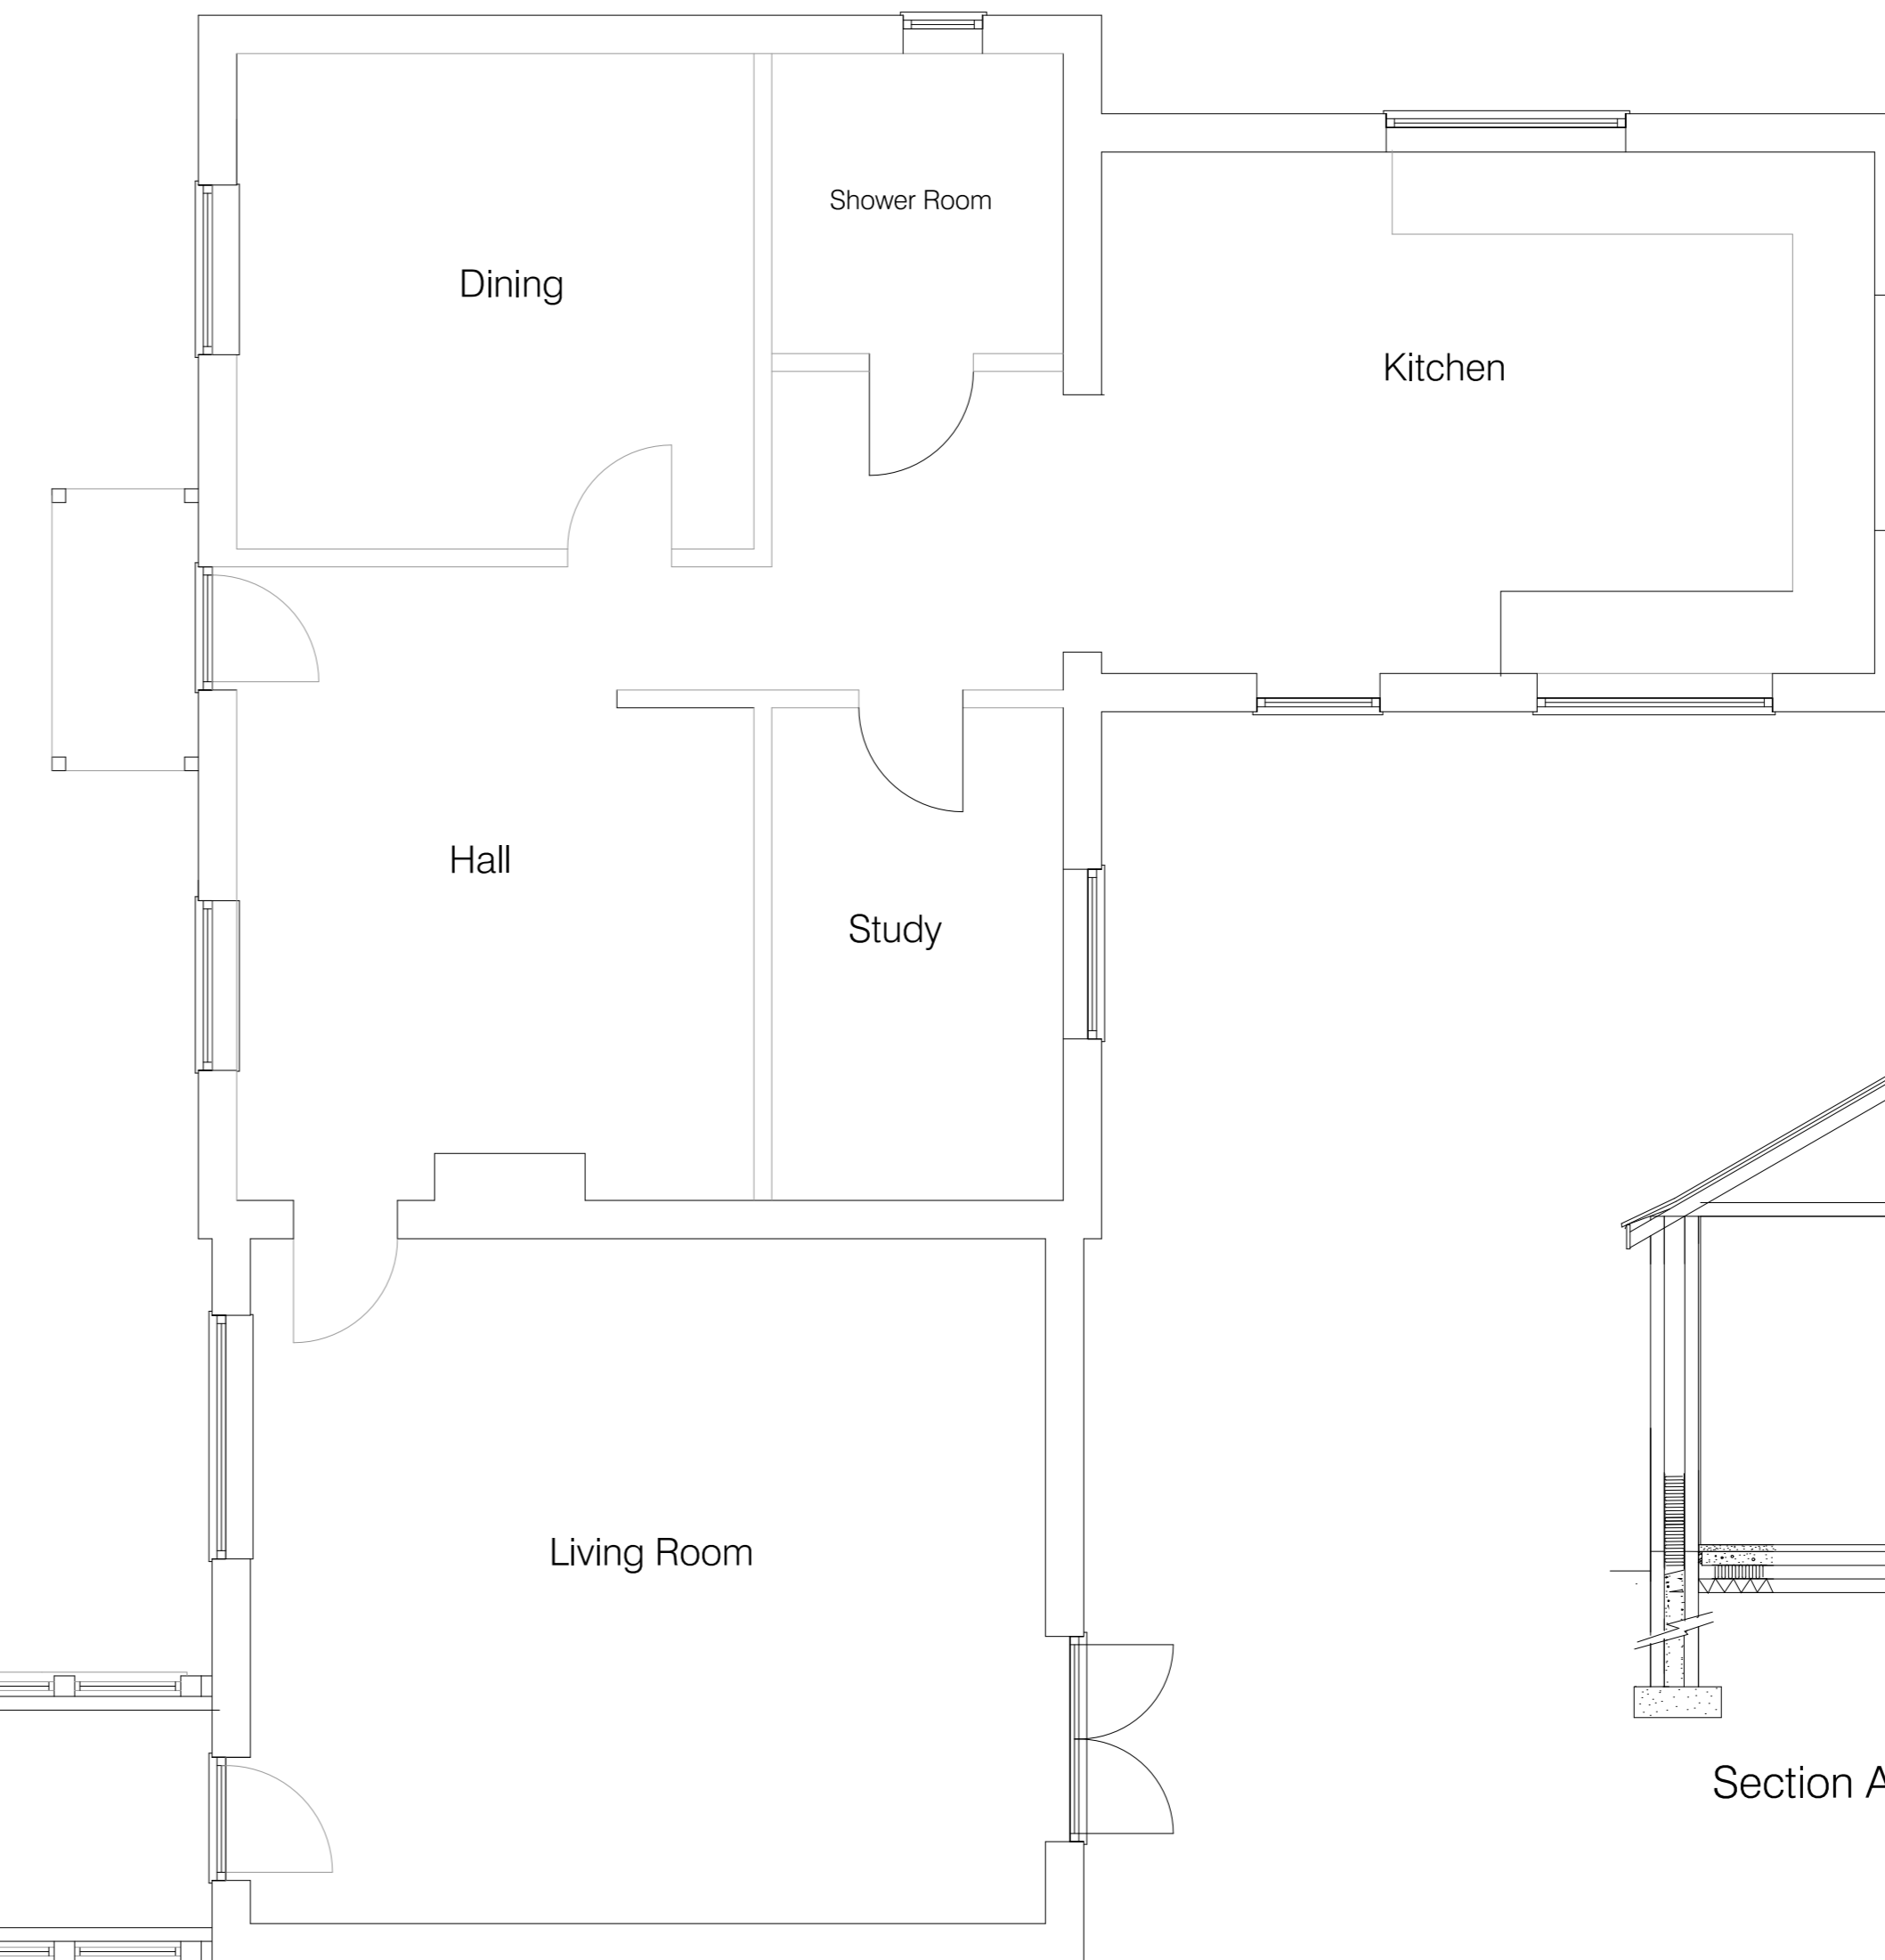


Ground Floor Plan

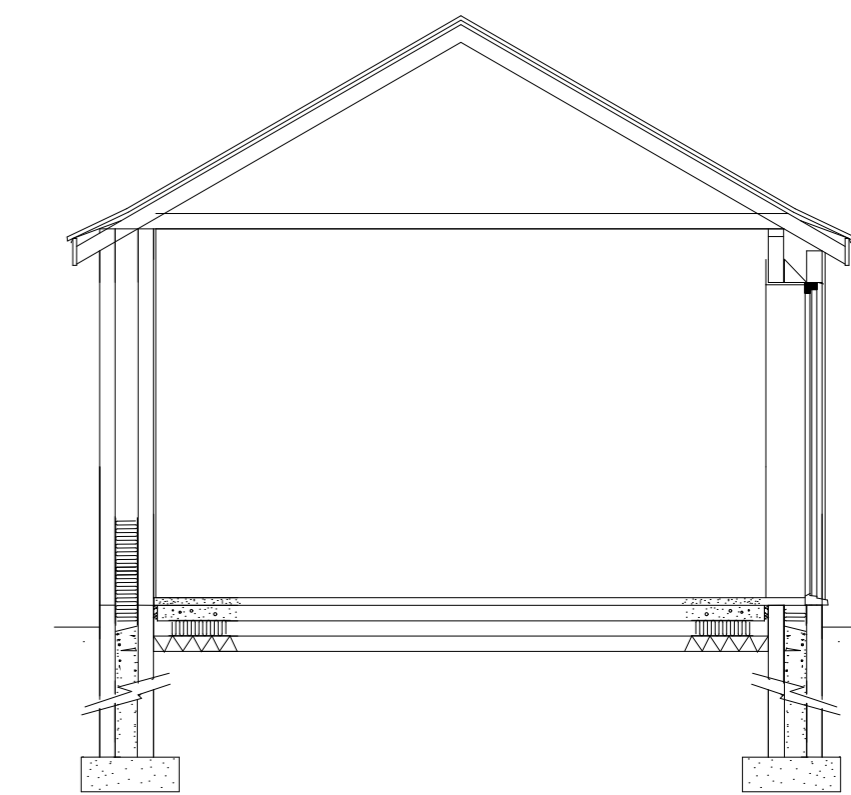

Section A-A

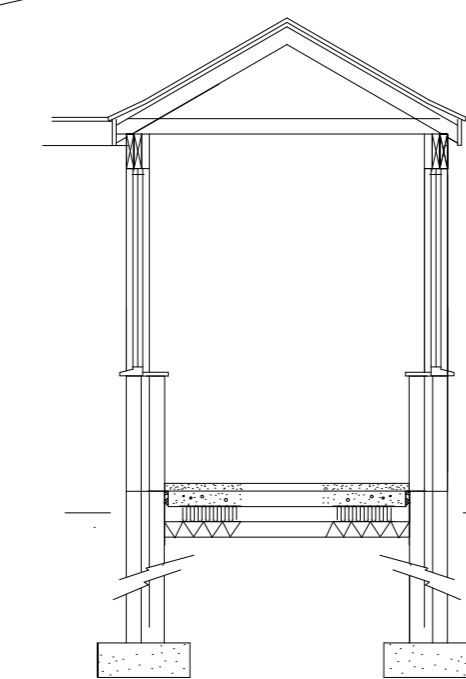

Section B-B

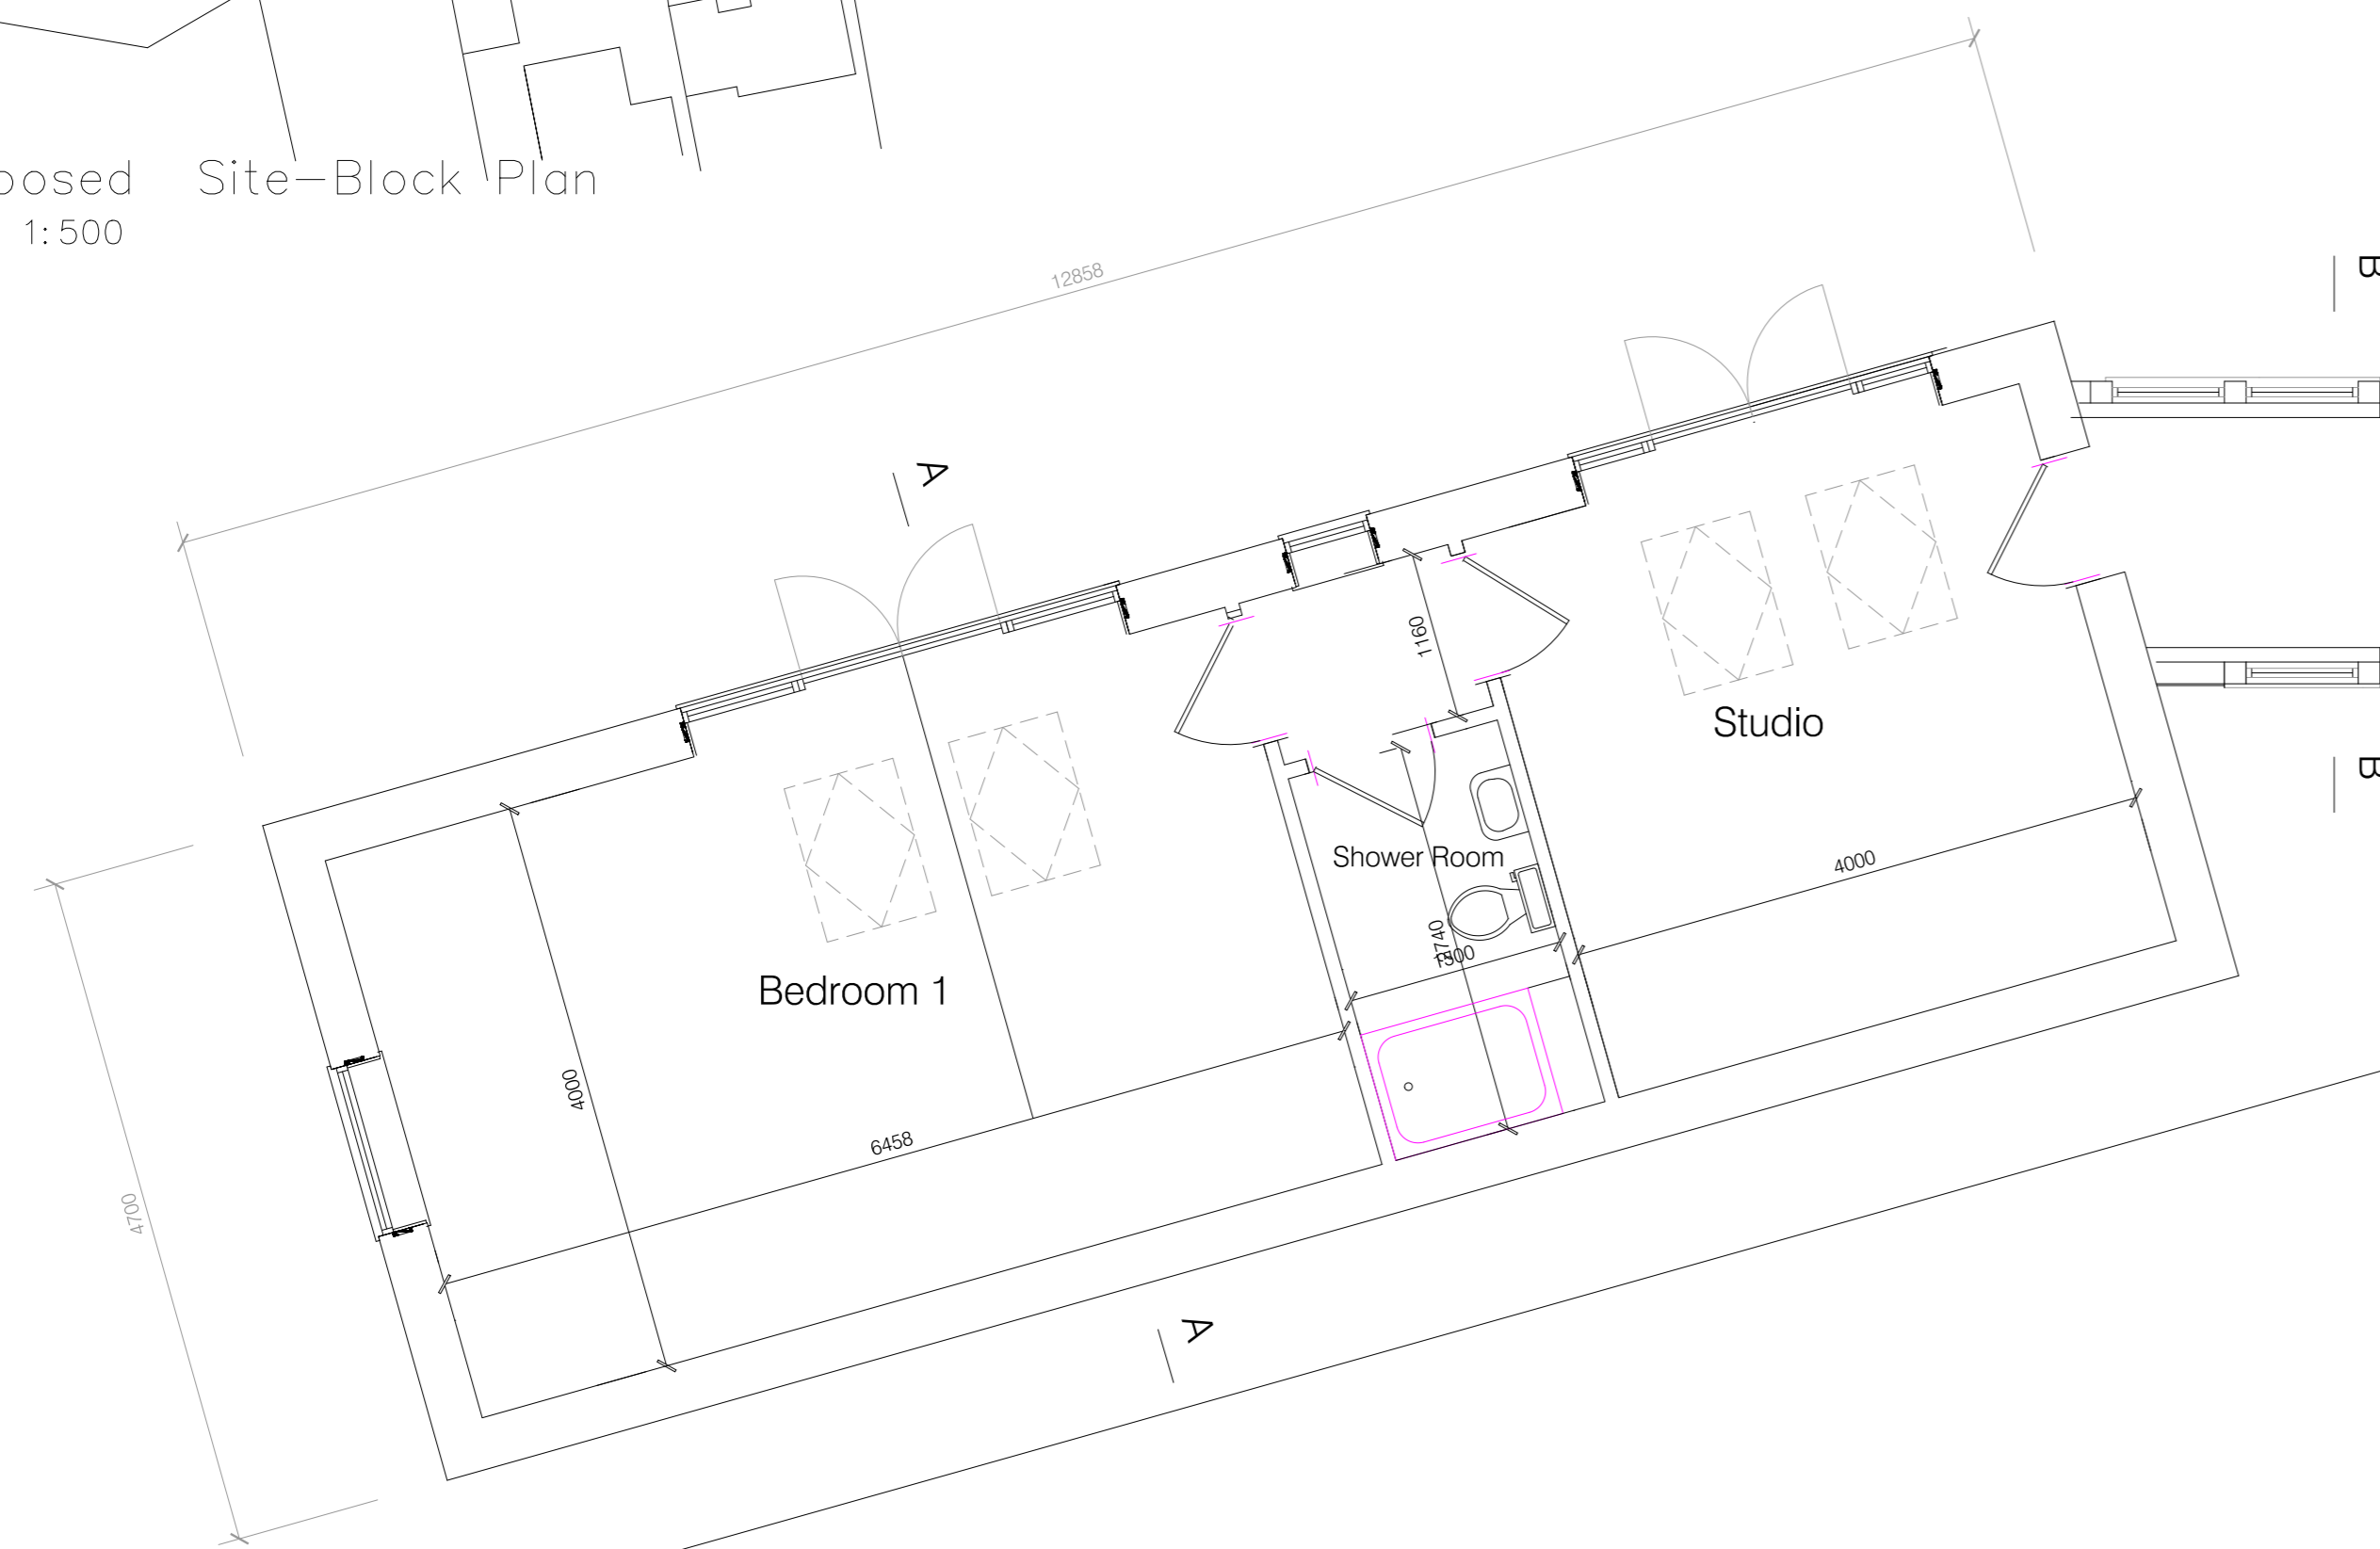

Copyright © 2018 P.H.Design & Planning Ltd. All Rights Reserved

Proposed Extension to  
Ivy Cottage 38 Dilham Road  
Worstead  
For Mr & Mrs O' Brian

Scale 1:50 & 1:100

Date July 2023

Job No. 5516/B2

amended 27/07/2023

amended 02/08/2023

design & planning ltd.

32 VICARAGE STREET, NORTH WALSHAM,  
NORFOLK, NR283DQ  
Telephone North Walsham (01692) 406112 & 404819

