



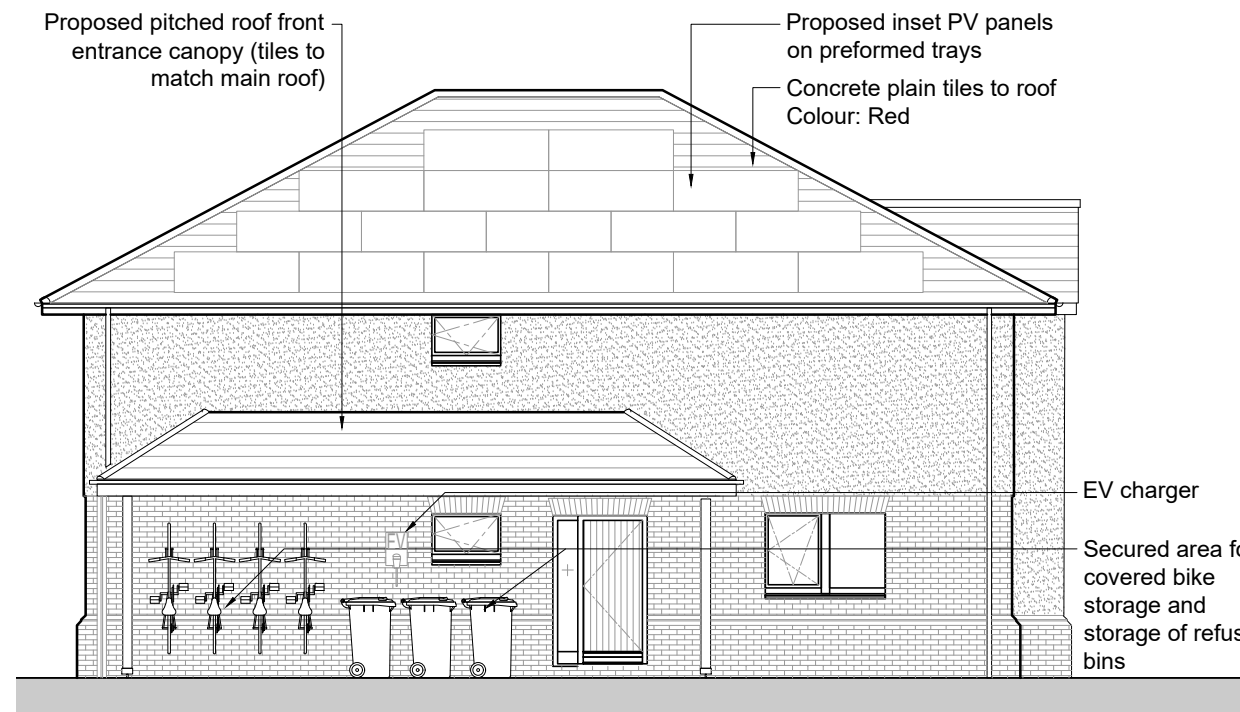


Front elevation



Side elevation

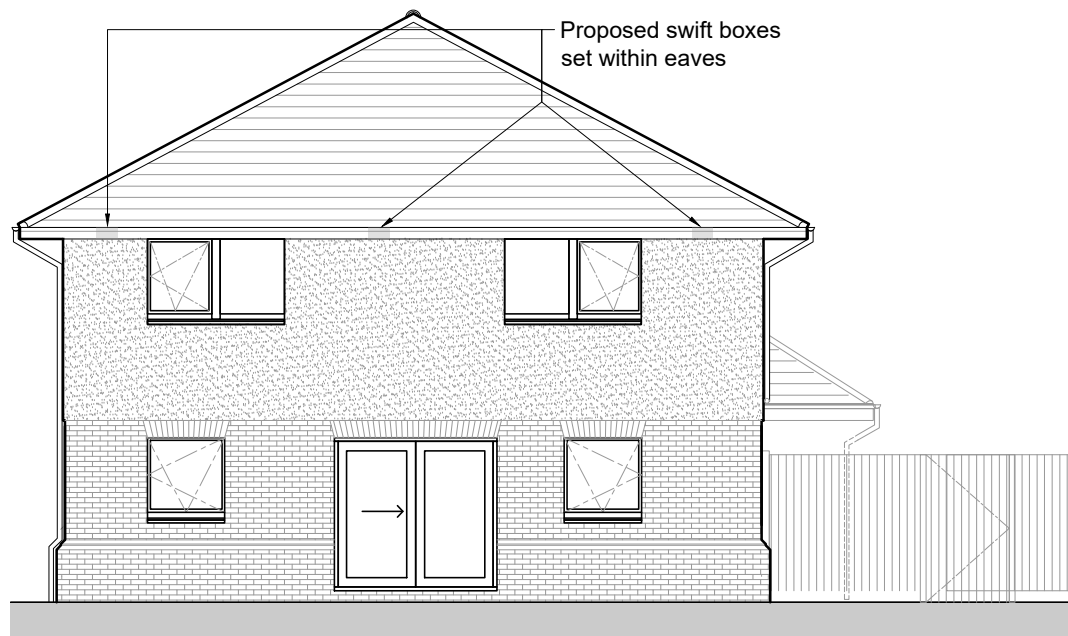

Rear elevation

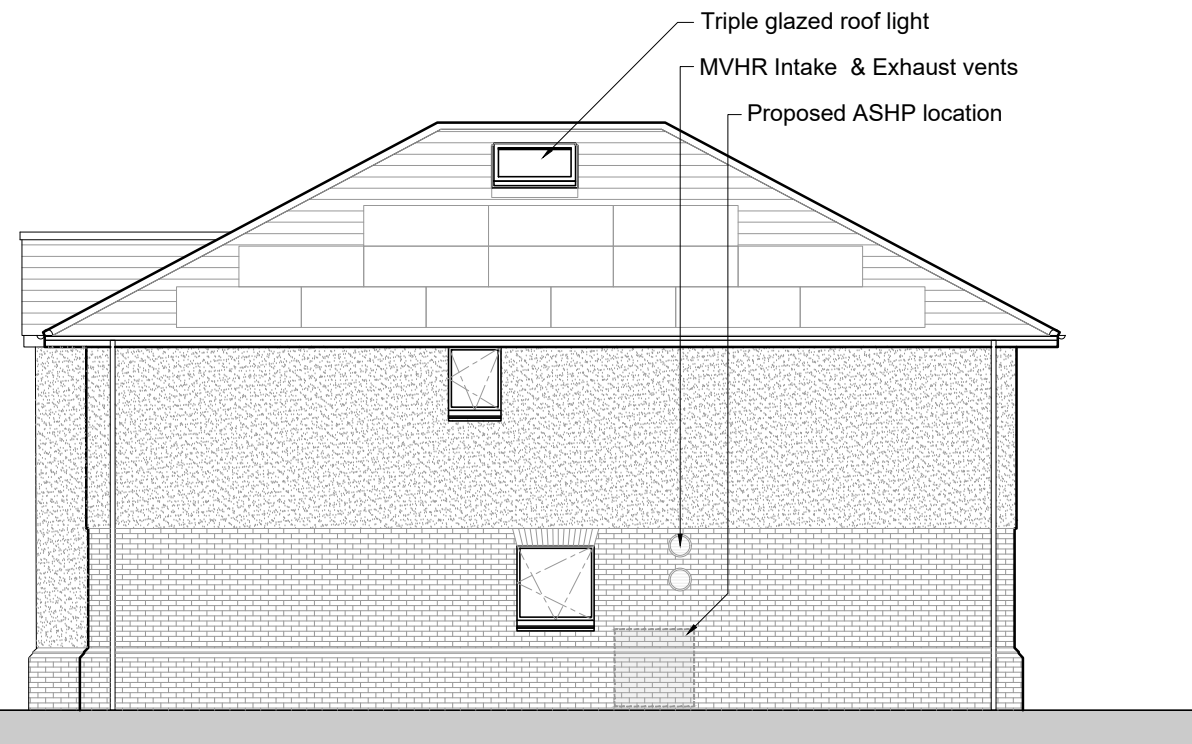


Side elevation

1 Proposed Elevations
1:100

CDM regulations 2015

For *notifiable projects* the building contractor must produce a Construction Phase Plan, which will include :- a statement of methods of construction, hazards, risks and how the works are to be controlled.
A *notifiable project* is defined as works that are 30 working days long, with 20 workers at any point in the project or exceeds 500 working person days - this includes domestic projects.
To be read in conjunction with all CDM and HSE regulations.

Scale 1:100

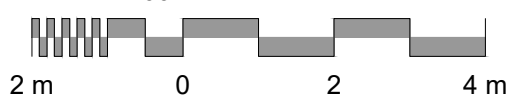

REV.	DATE	NOTES	BY	CHECKED
A	21-09-21	elevations updated following PHPP update and client consultation	JW	AB
B	04-10-21	Elevational treatments updated as per client request	SRH	JW
C	25-11-21	Elevational treatments updated as per client comments	JW	-
D	15-08-23	Elevation update	KY	JW
E	01-09-23	swift / bat boxes added; window adjustment	JW	AB

PROJECT 116 Weston Road, Aston Clinton, Aylesbury HP22 5EP	CLIENT Mr P Flower
DWG INFORMATION <small>X:\Lib\1589 116 Weston Rd, Aston Clinton\4.0 Drawings\Drawing Sheets\1589 016 Proposed Elevations.dwg</small>	

DRAWING TITLE PROPOSED ELEVATIONS		
JOB NO. E1589	DWG. NO. 016	STATUS PLANNING
SCALE 1:100	DWG. SIZE A3	REV. E
NOTES Do not scale from this drawing. Only use figured dimensions. All dimensions to be checked on site, before work commences. Any discrepancies should be reported to the architect / contract administrator. COPYRIGHT © This drawing is copyright and issued to you in confidence. It must not be copied, used or disclosed, in whole or in part to third parties. It remains the property of eco design consultants		

ecodesign
consultants
Architects & Environmental Consultants

South Pavilion, MK Art Centre, Parklands,
Great Linford, Milton Keynes, MK14 5DZ
T: 01908 886854
E: studio@ecodesignconsultants.co.uk
W: www.ecodesignconsultants.co.uk