



General Notes

1. This drawing is the copyrighted property of Eastbrook Architects Ltd. No reproduction of any part is allowed without written permission.

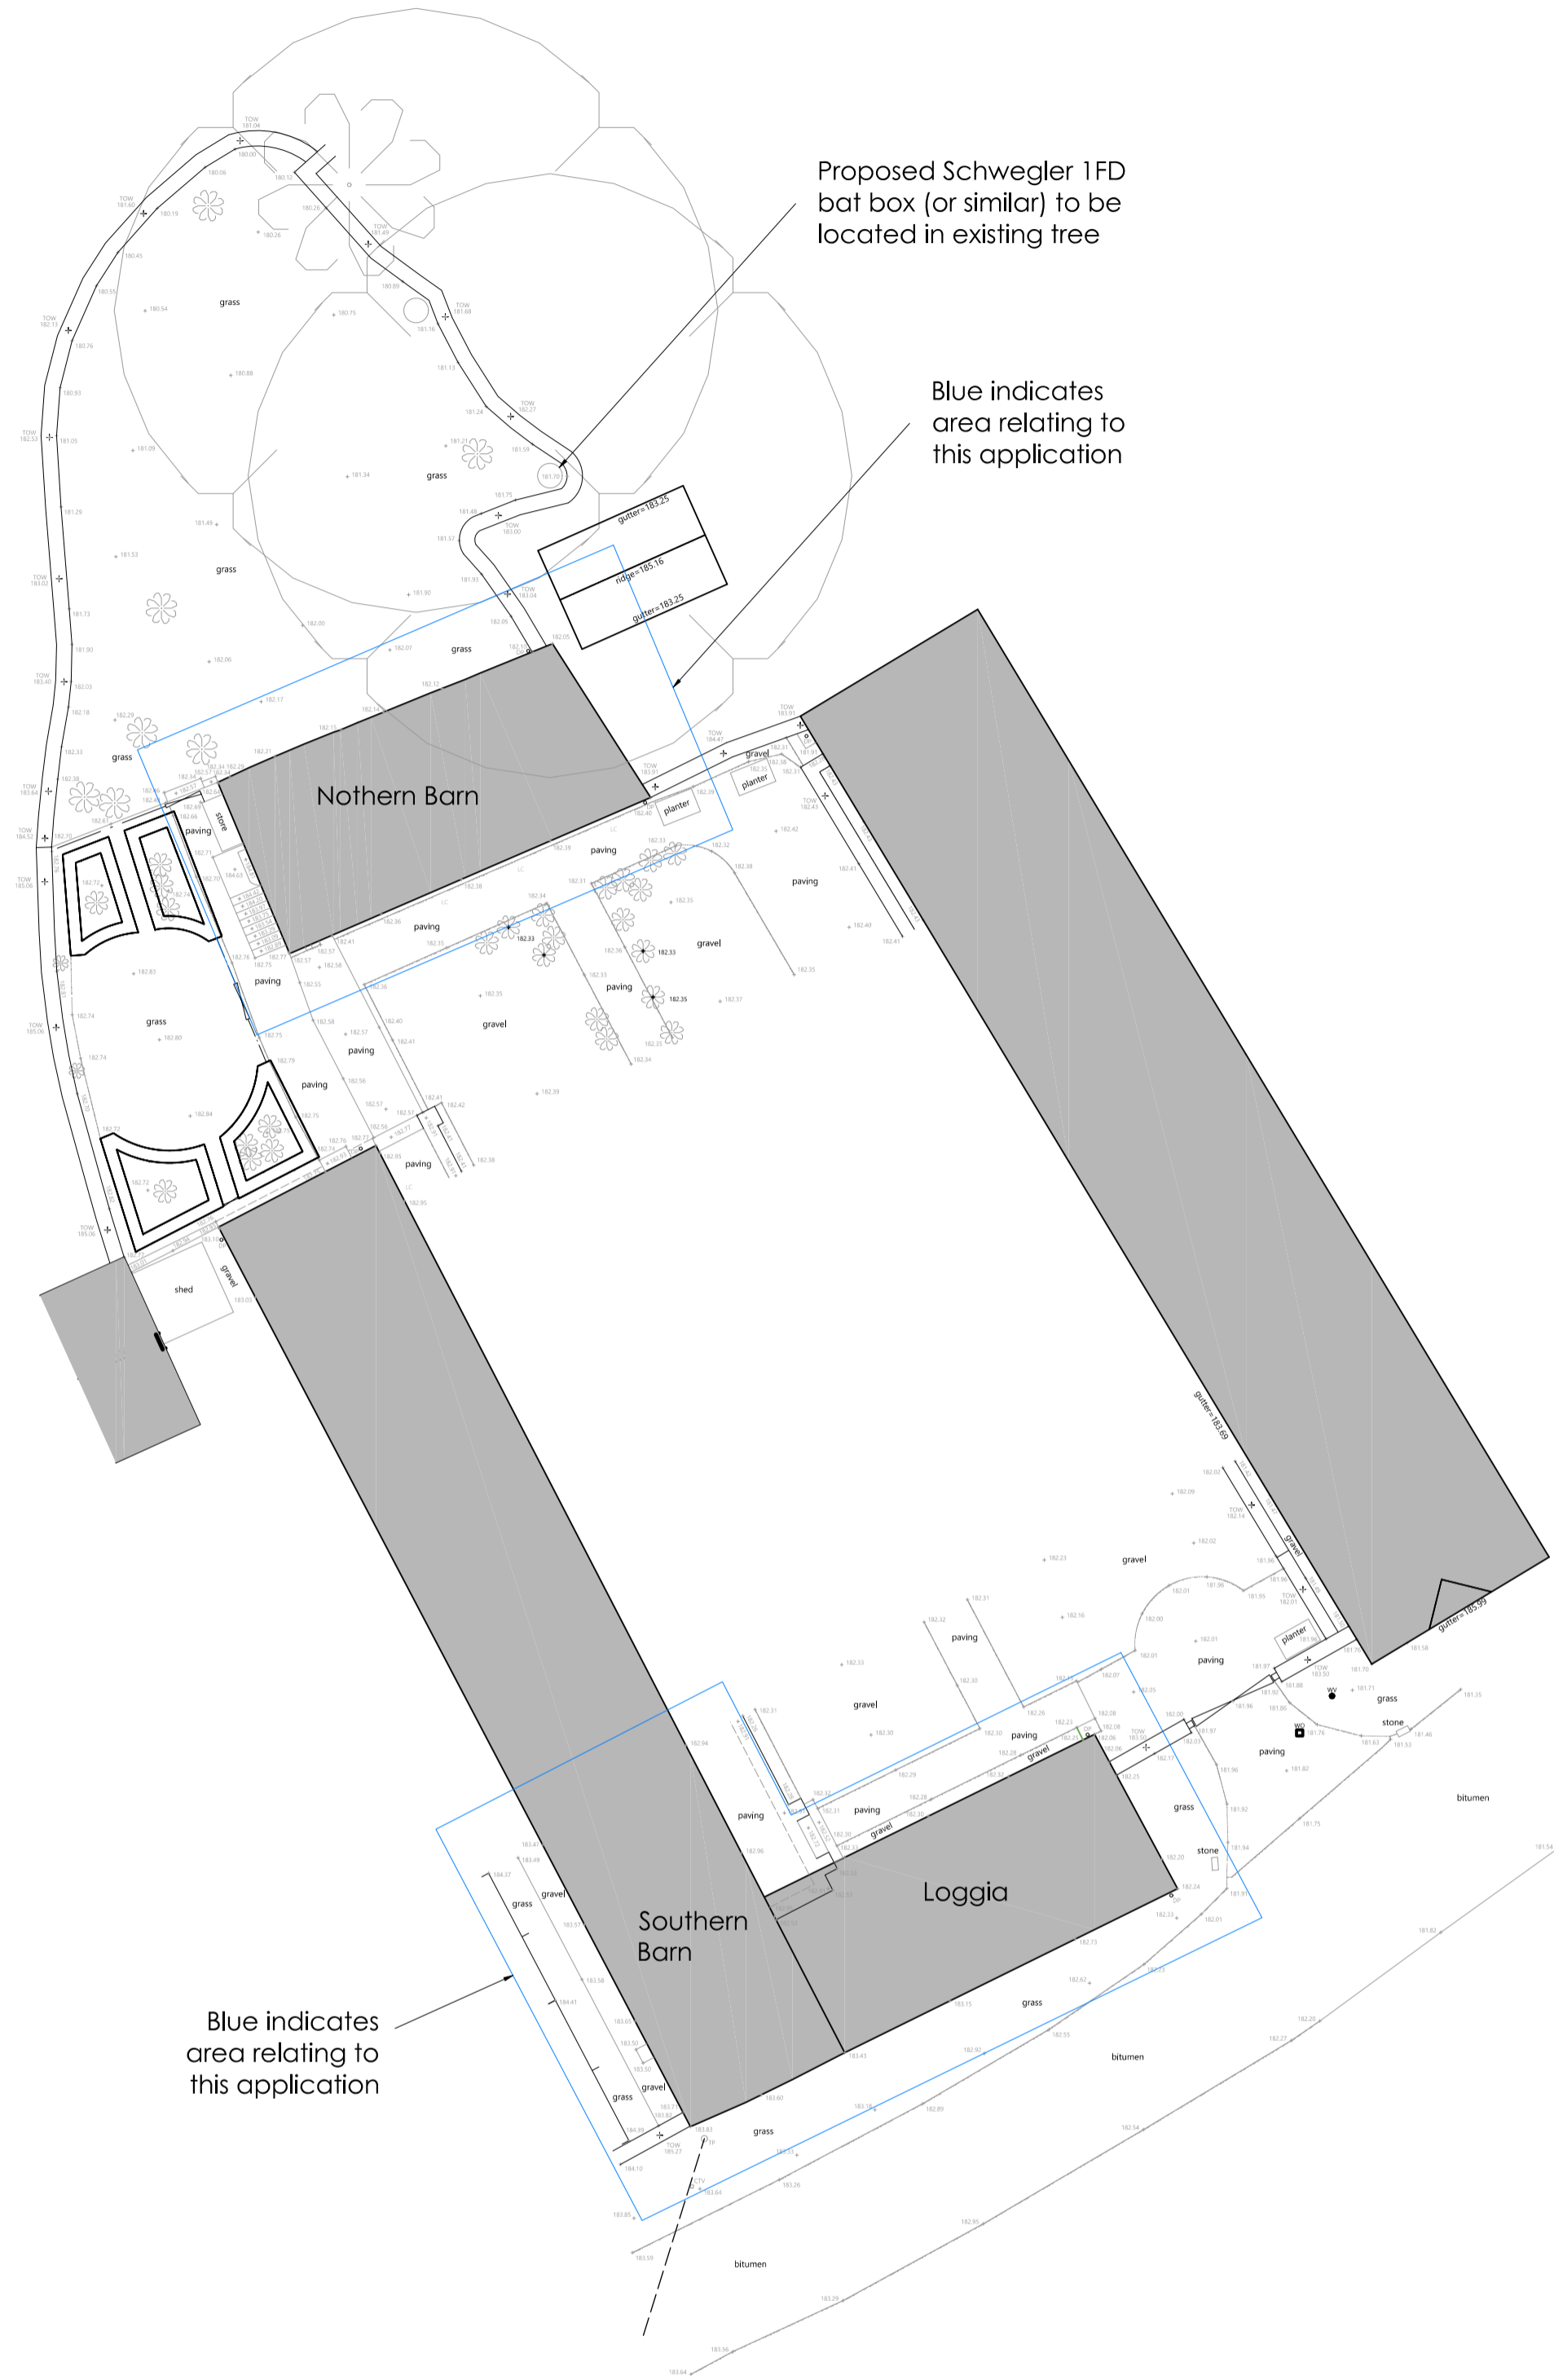

Site Block Plan (existing and proposed - no change) 1:200

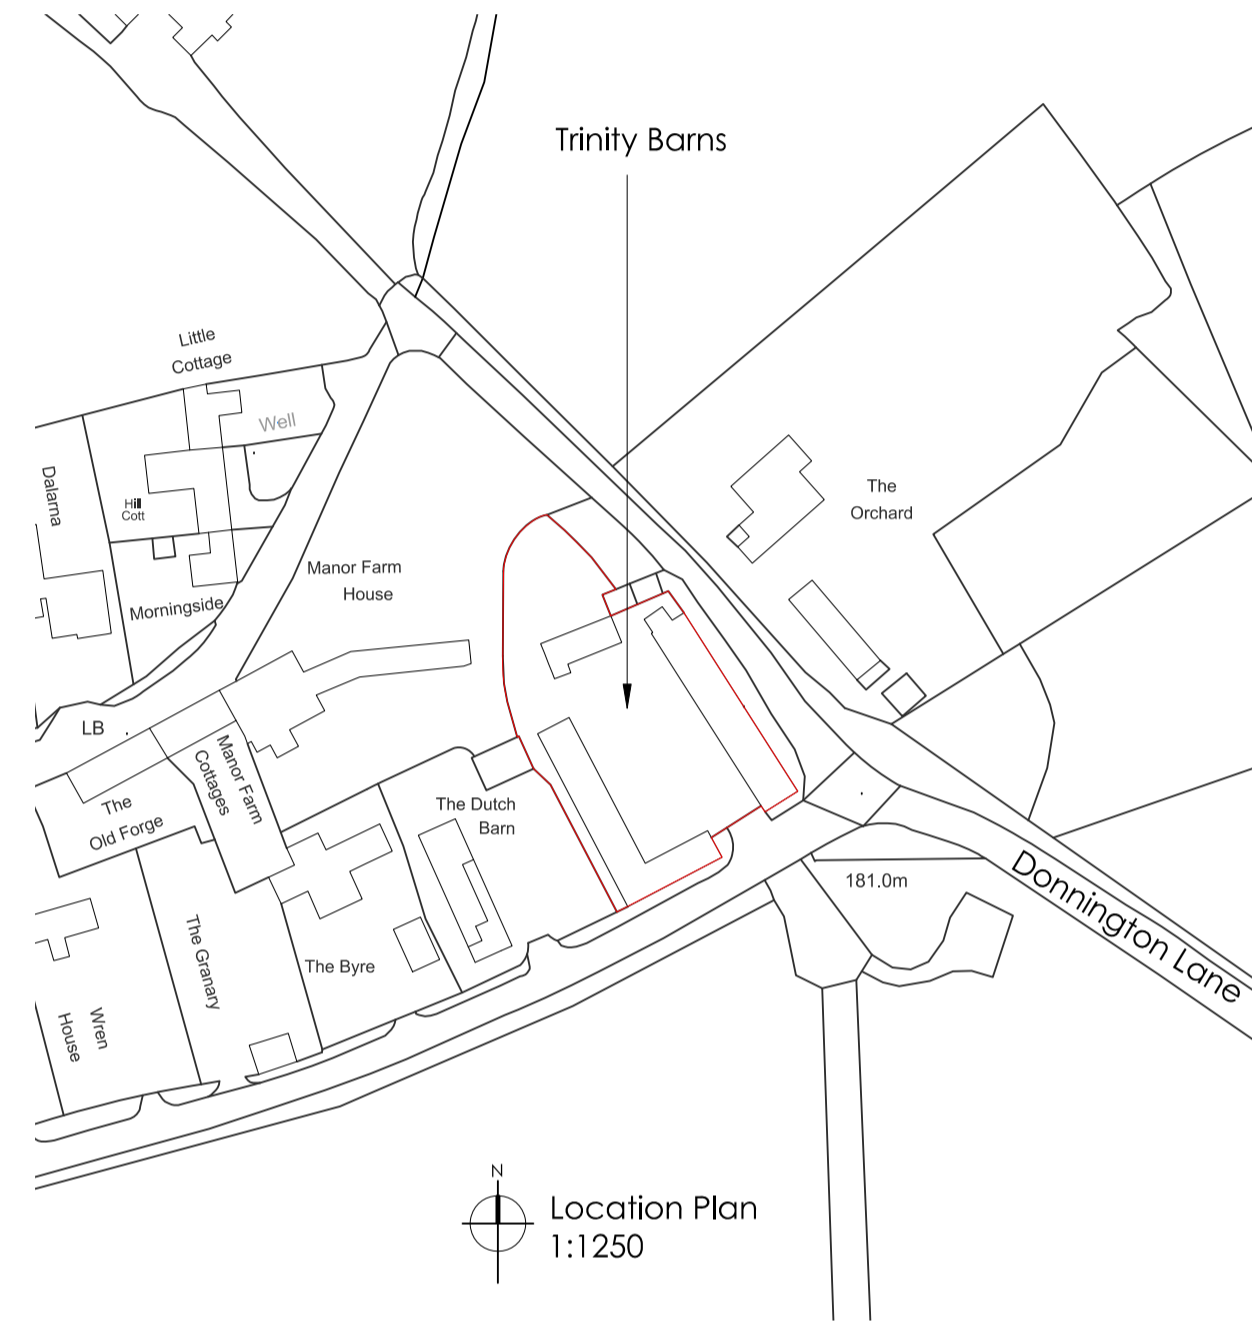

Location Plan 1:1250



Status
PLANNING

Revisions

Project
Trinity Bams
Donnington
GL56 0XZ

Client
Jane Molloy

Drawing
Location and Site Plan

Scale
As Indicated @ A1

Date
July 2023

EASTBROOK ARCHITECTS
Kent House
Sheep Street
Stow-on-the-Wald
Gloucestershire GL54 1HQ
Phone: 01451 830541
enquiries@eastbrookarchitects.co.uk
www.eastbrookarchitects.co.uk

RIBA #

Drawing number
1536 - L01

Revision
-