




Existing First Floor Plan
Scale: 1:50 @ A1 Scale

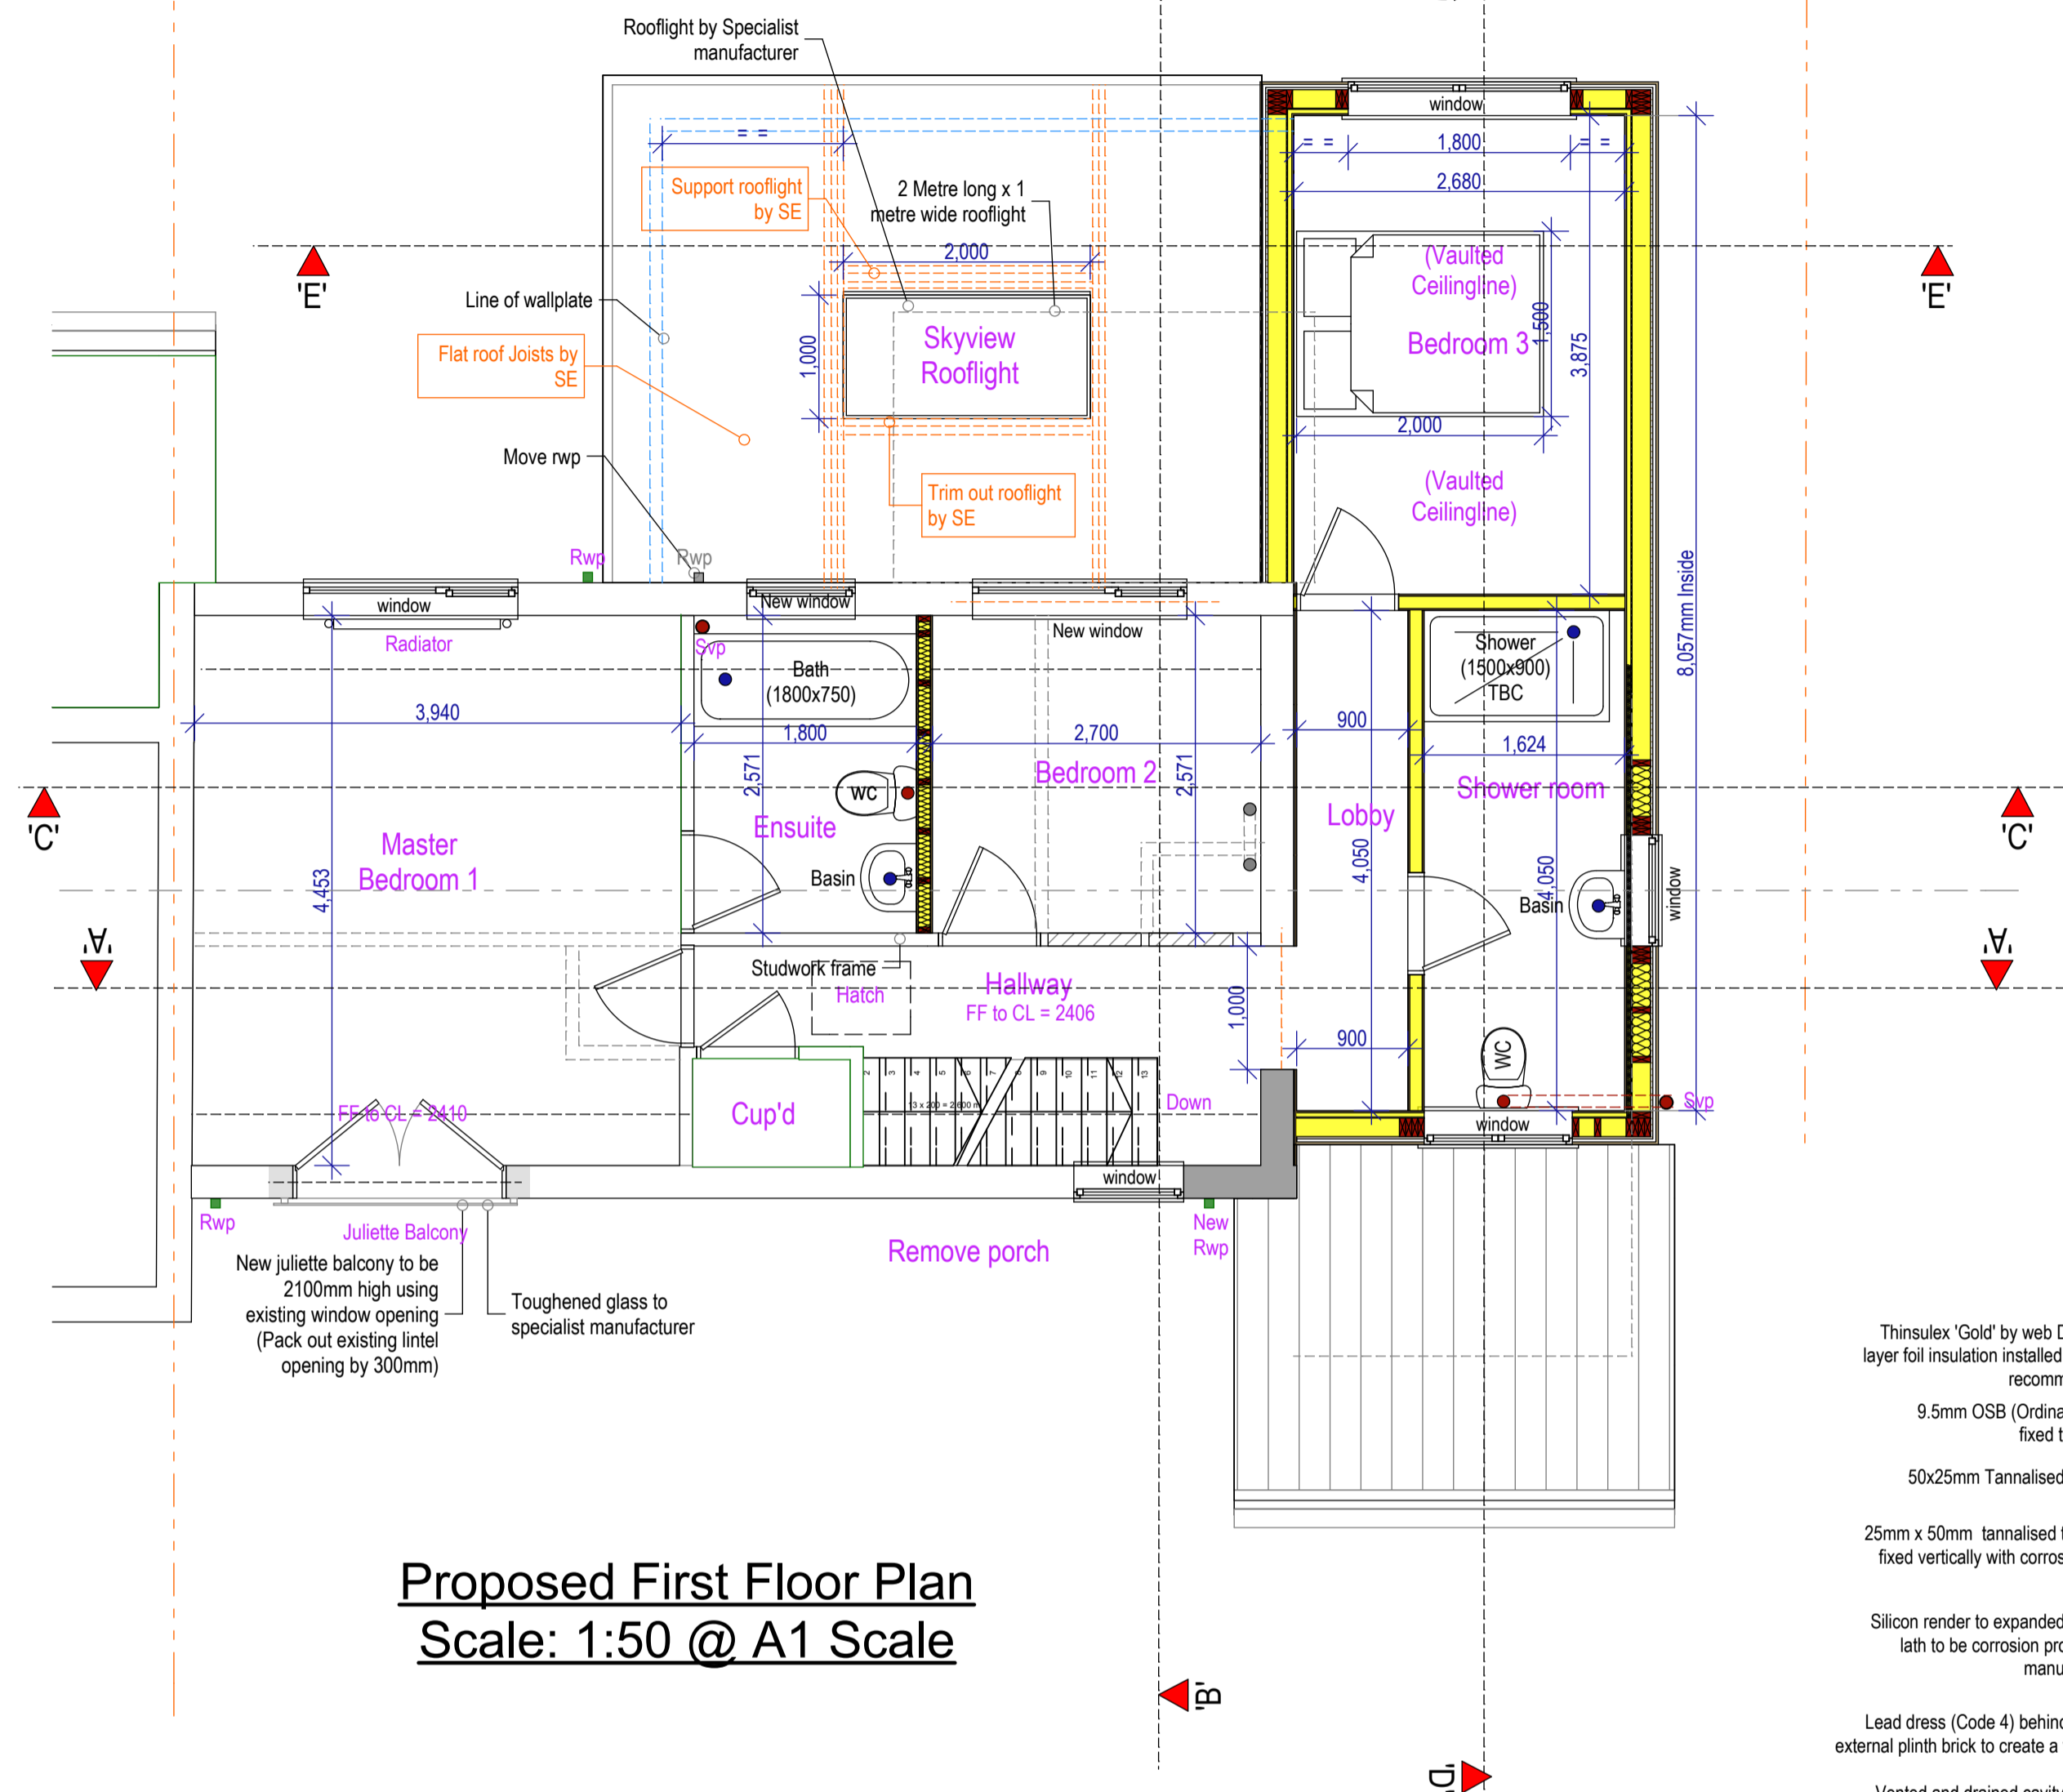


Proposed First Floor Plan
Scale: 1:50 @ A1 Scale

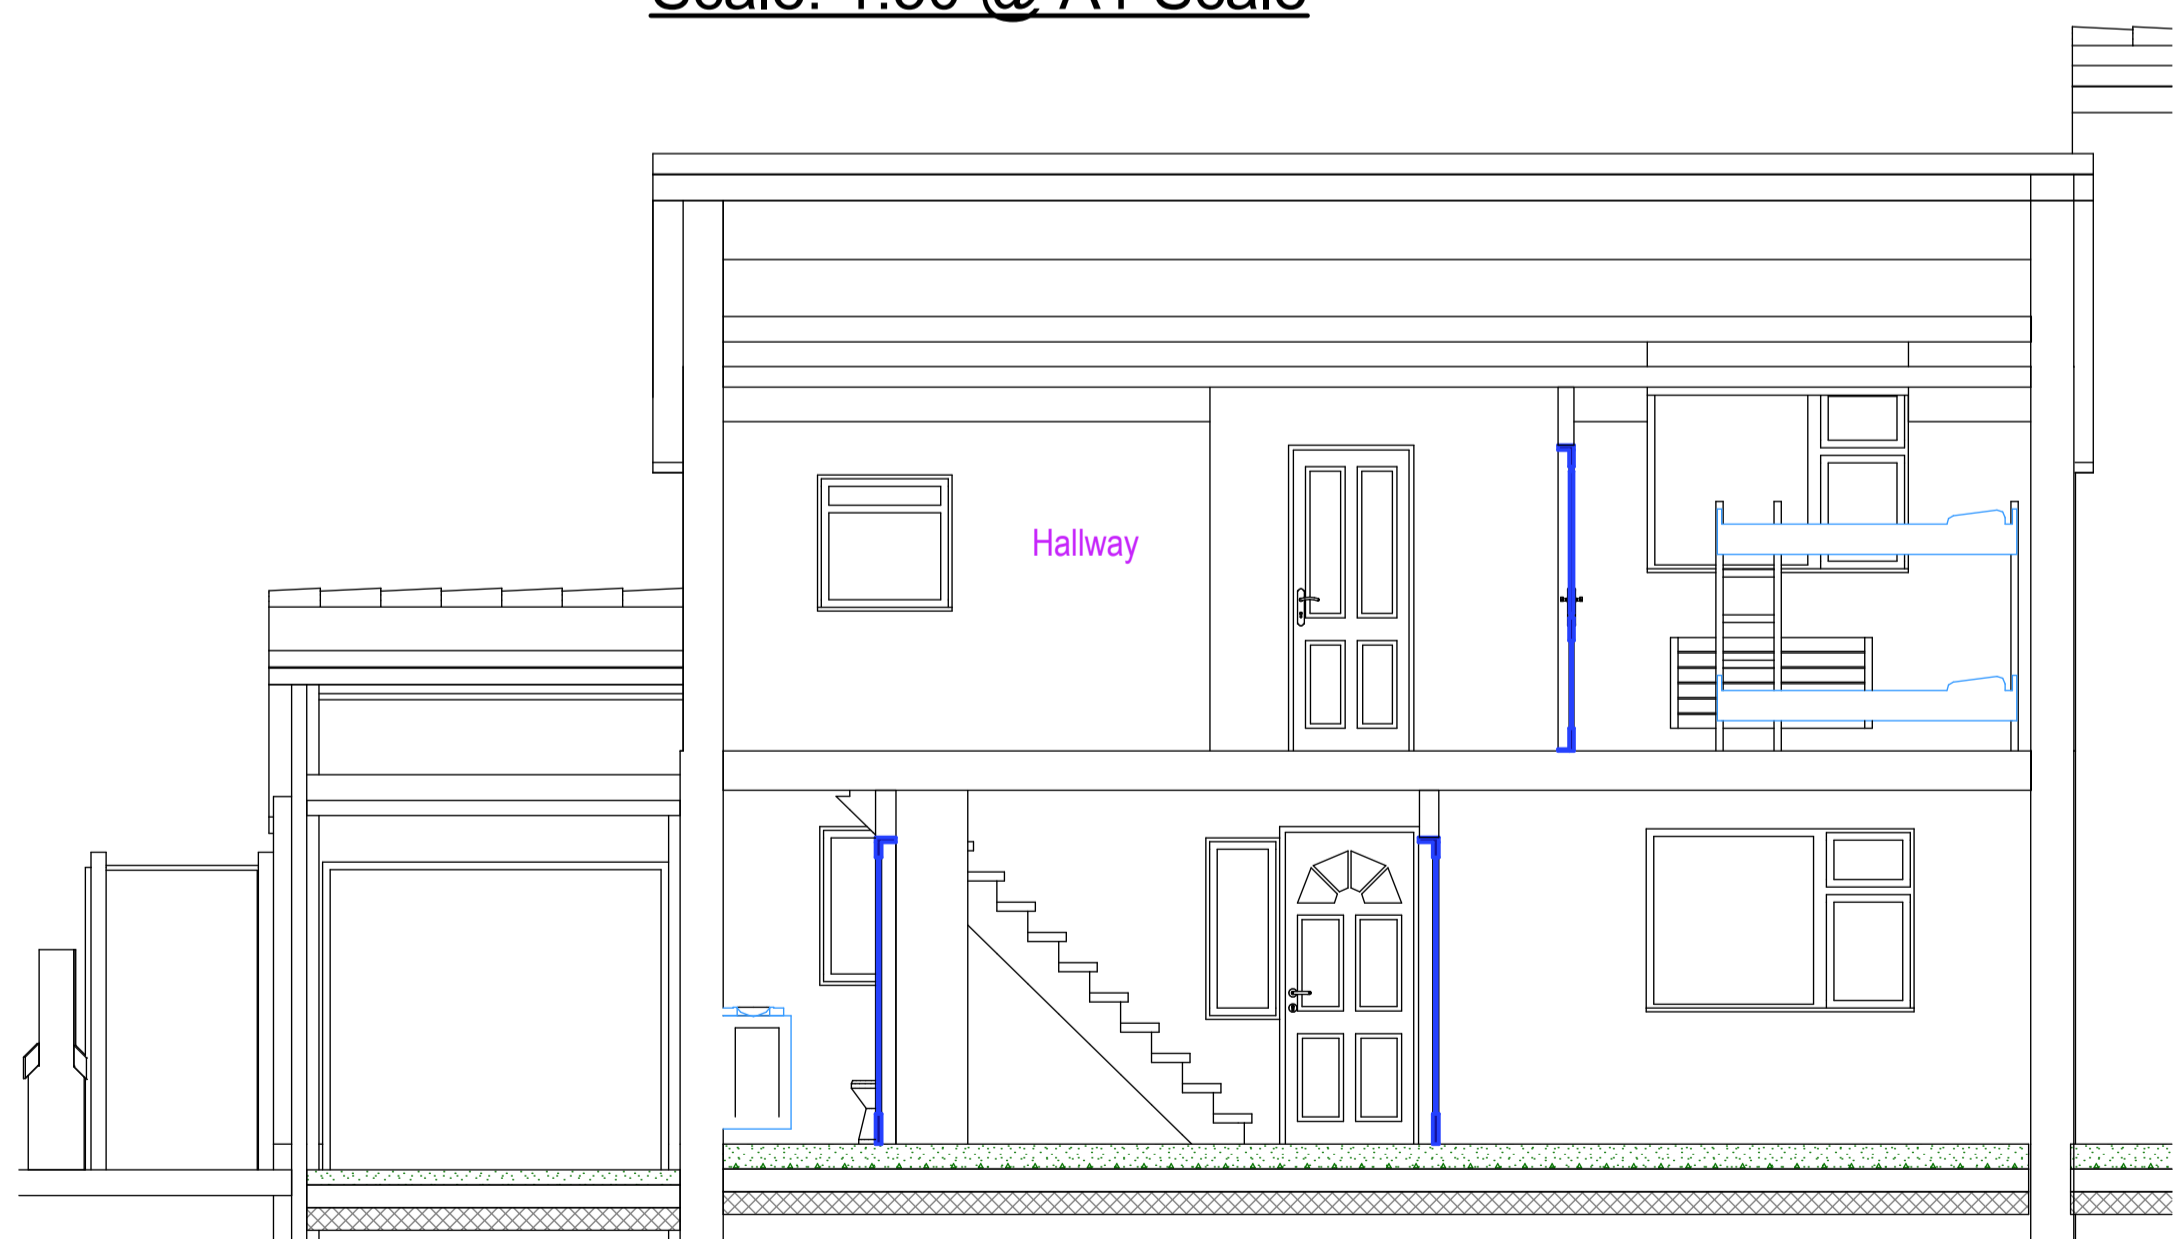

Existing Section -'A'-'A'
Scale: 1:50 @ A1 Print

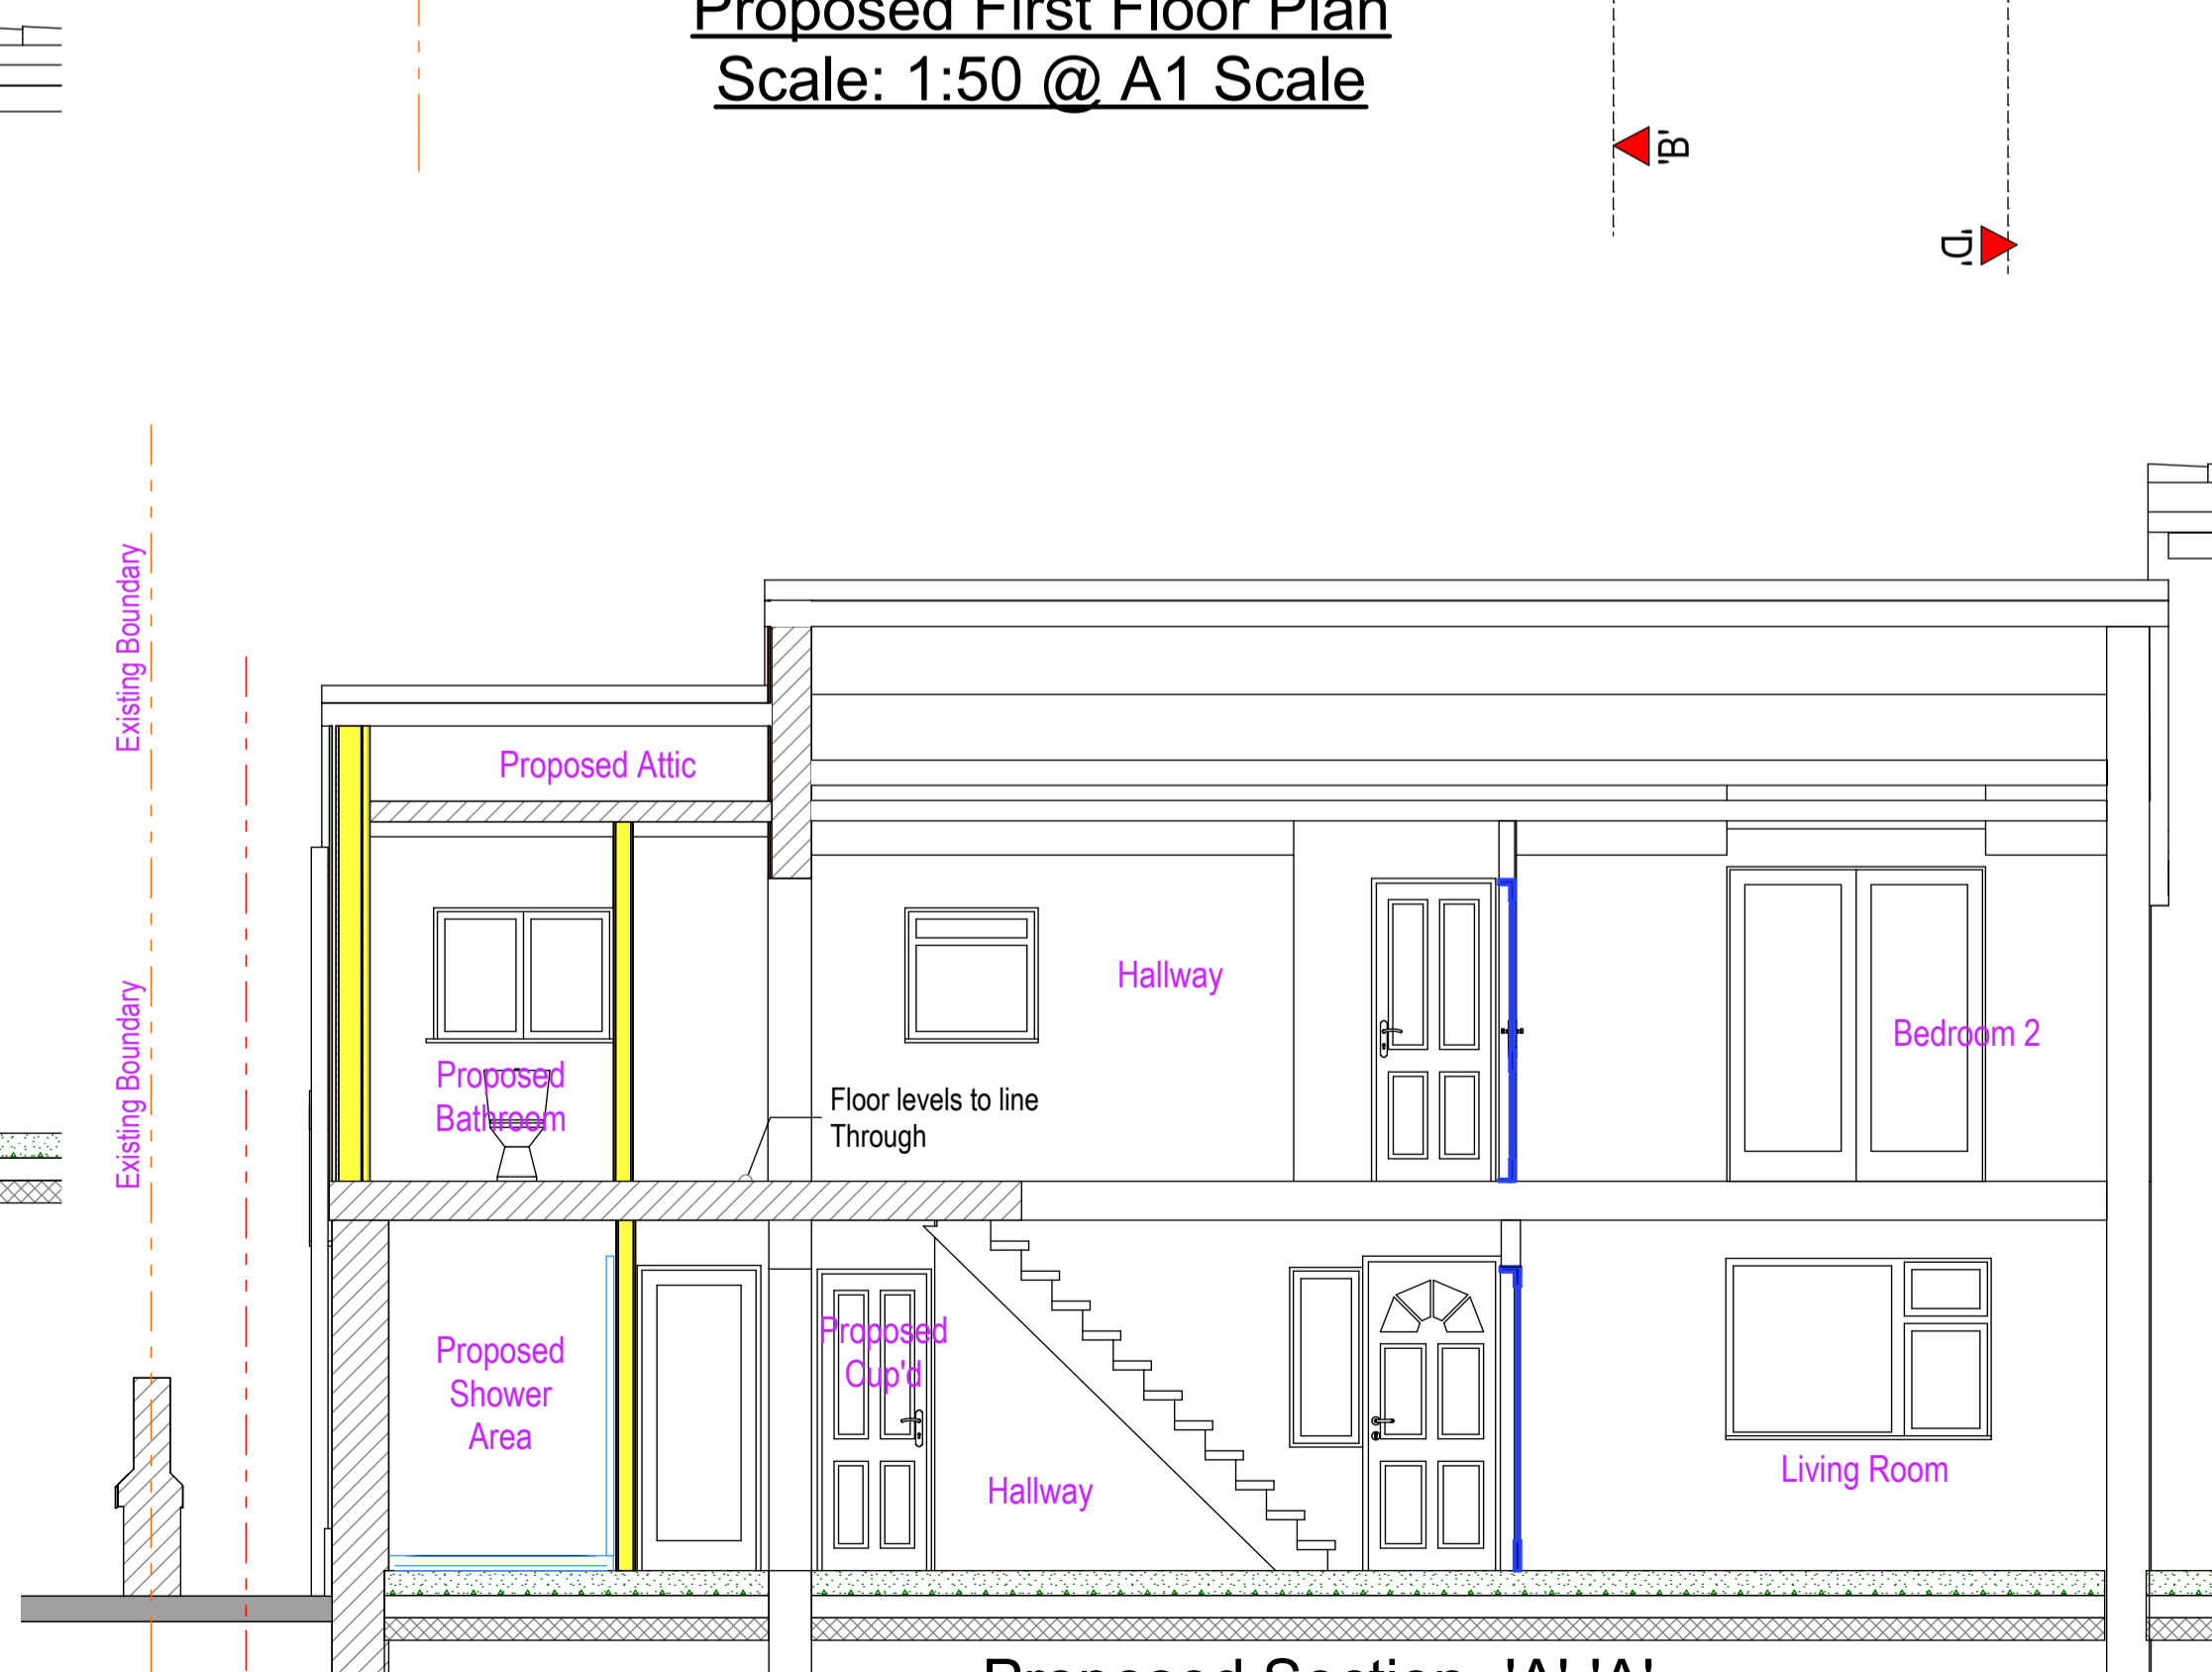

Proposed Section -'A'-'A'
Scale: 1:50 @ A1 Print

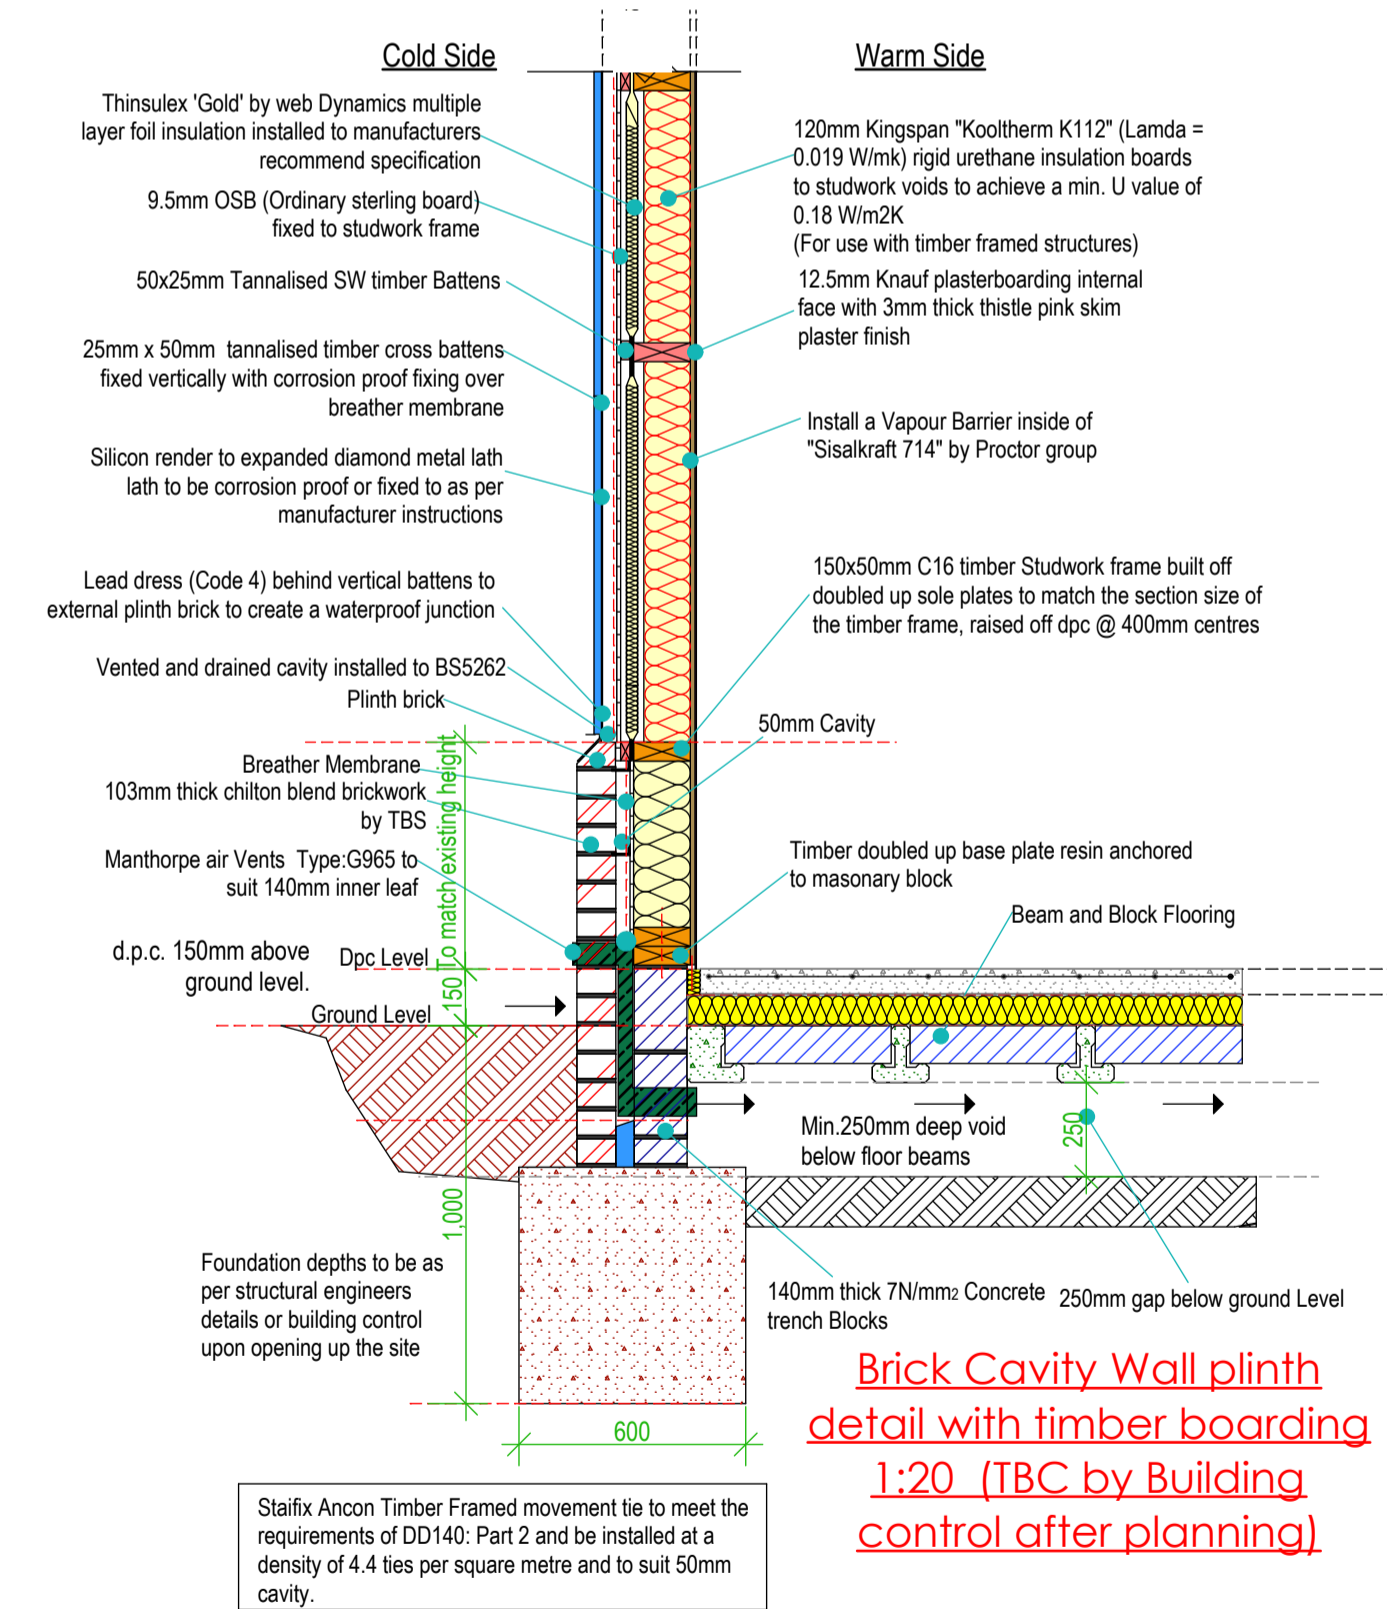

Brick Cavity Wall plinth detail with timber boarding
1:20 (TBC by Building control after planning).

PL1 24.08.23 : Materials updated / changed from Meeting : mnl

PL0 03.07.23 : Issued to client for approval : mnl

MNL DESIGNS LTD
5 Heather Close Thurston Bury St. Edmunds Suffolk IP31 3PX **tele:** 01359 232507 **Mo:** 07827 683 702 **e:** lewis@mnl.com

client: **Mr. Richard Studd & Miss. Elizabeth Honeywood** job: **Springfield Halls Lane Norton Bury St Edmunds IP31 3LG** drawing: **Existing & Proposed First Floor and Section 'A'-'A'**

scale: **as shown** date: **24/08/23** drn.: **mnl** job no.: **MNL418** drg. no.: **09** rev.: **PL1**