




PROPOSED FRONT ELEVATION
Scale 1:50



BLOCK PLAN
Scale 1:500

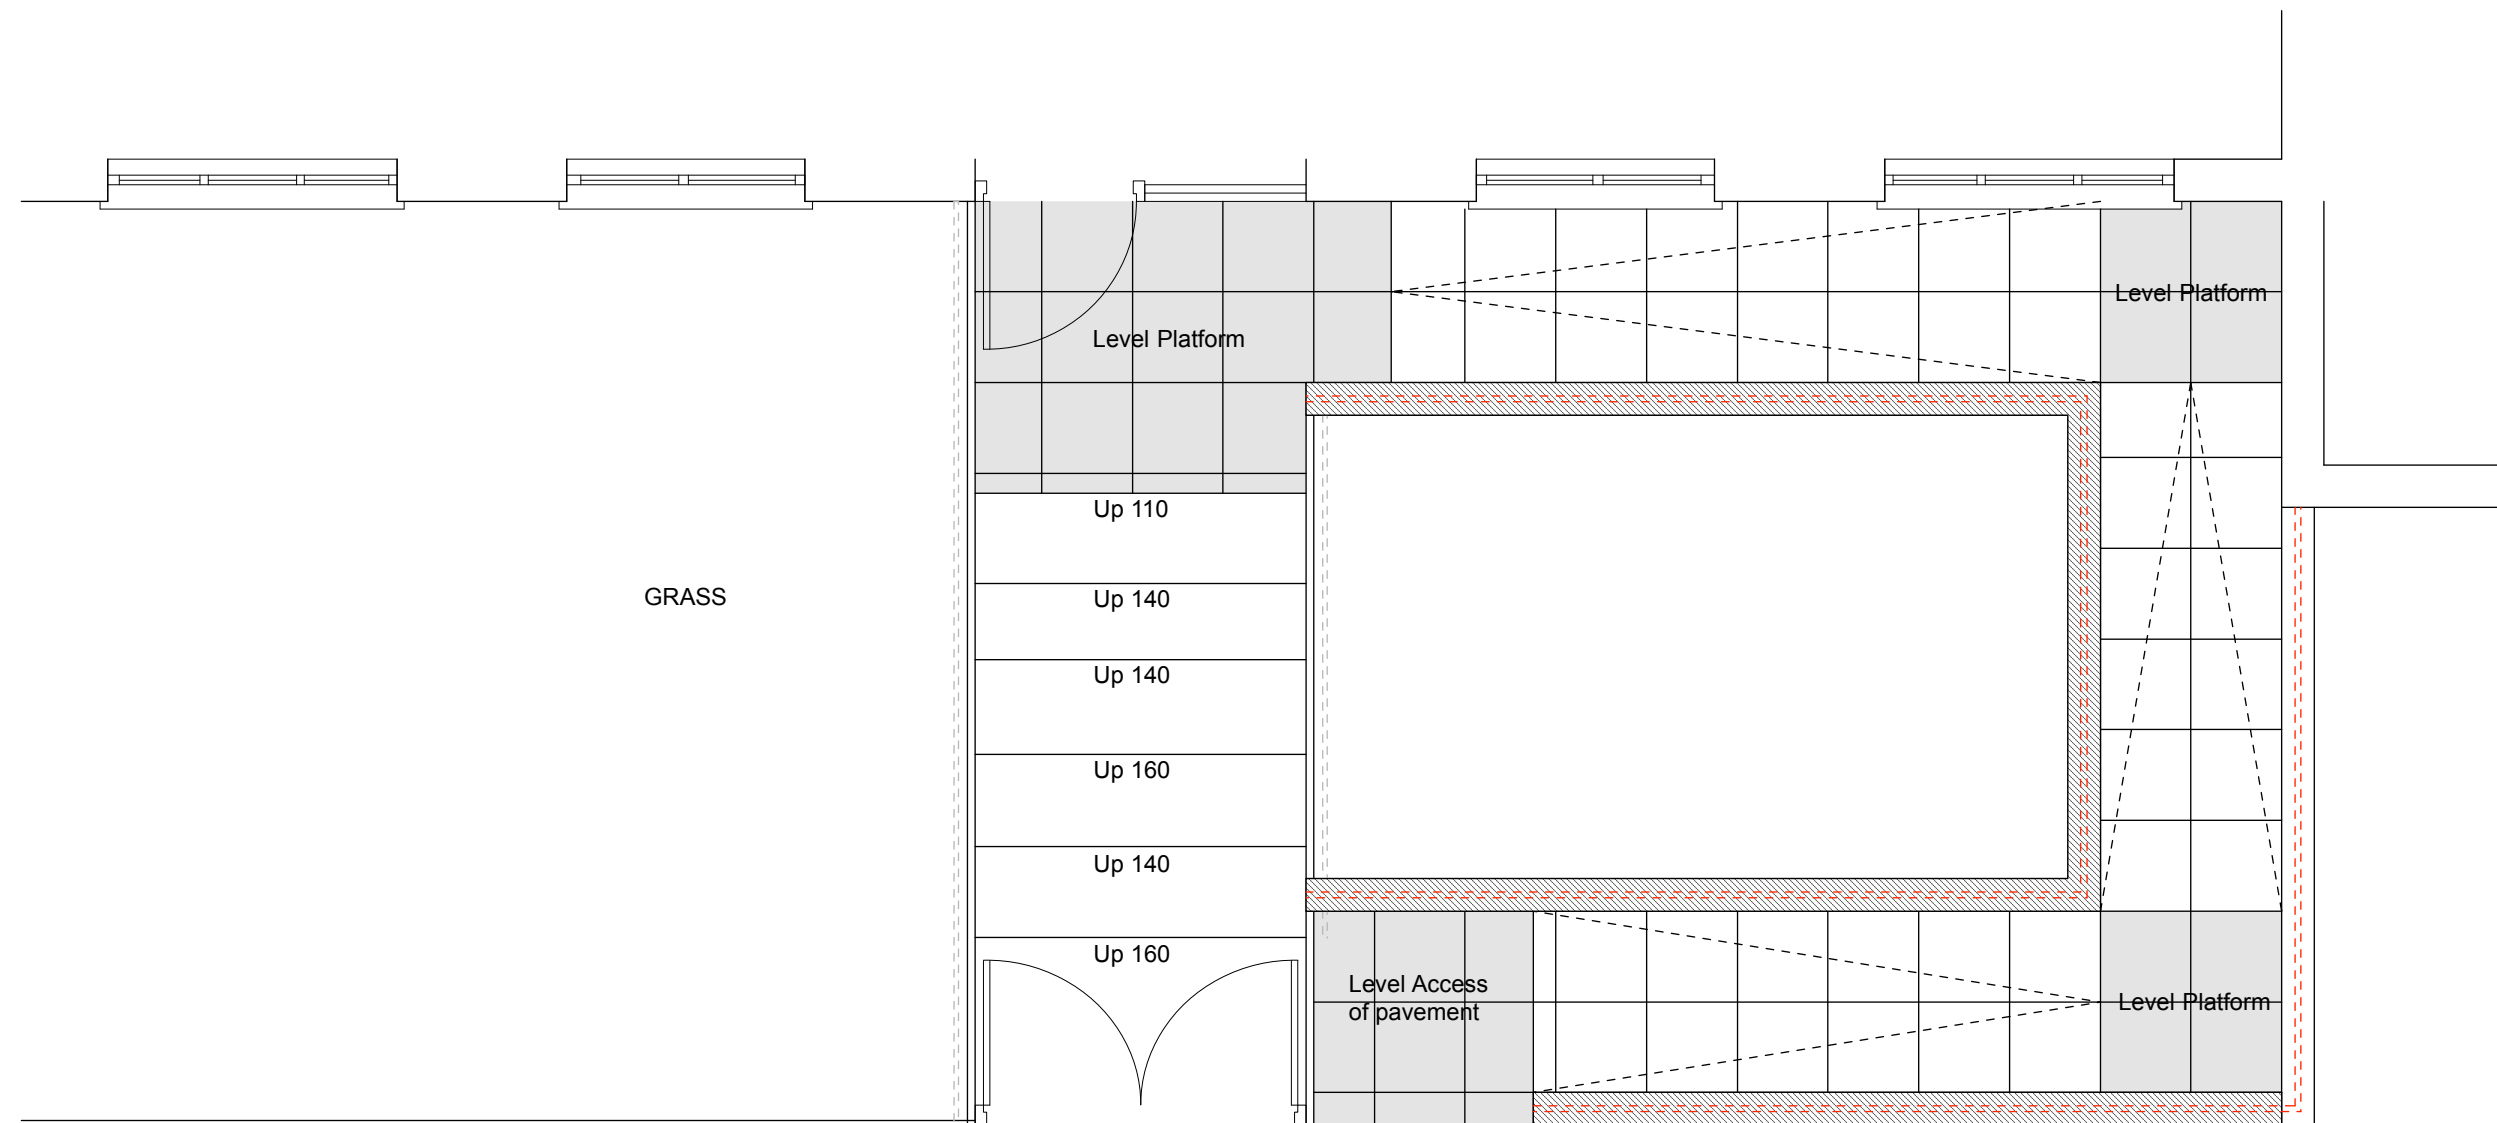

PROPOSED FLOOR PLAN
Scale 1:50



E: Lee@Spectordesign.co.uk
M: 07881923447 T: 01902 404910

Rev	Date	Comments	Rev	Ch

Project Address
78 WOODCLOSE ROAD, BIRMINGHAM, B37 5AB

Drawing Title
PROPOSED PLAN

Client Name/Organisation
TYRER BUILDING LIMITED

Scales
1:50 @ A2

Drawing Number
1685/01 - 02

Original Paper Size
A2 Landscape