




proposed east elevation

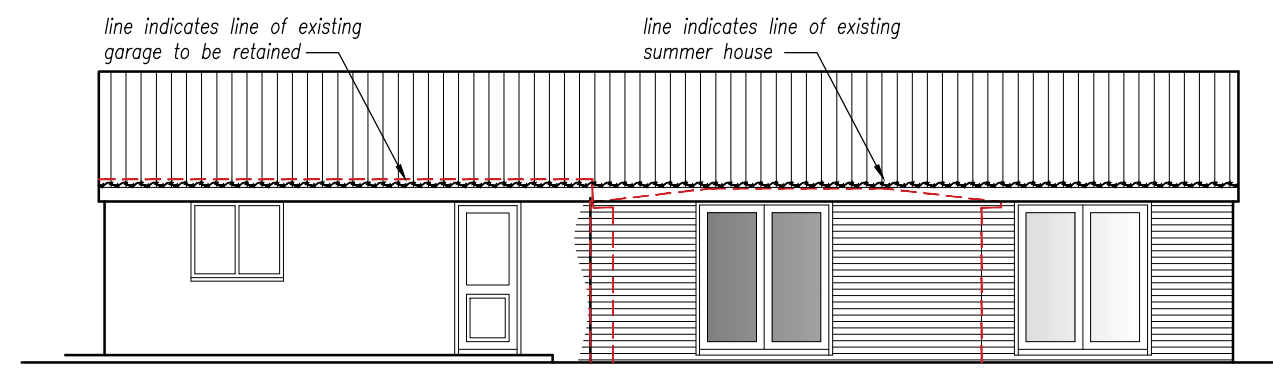


proposed north elevation

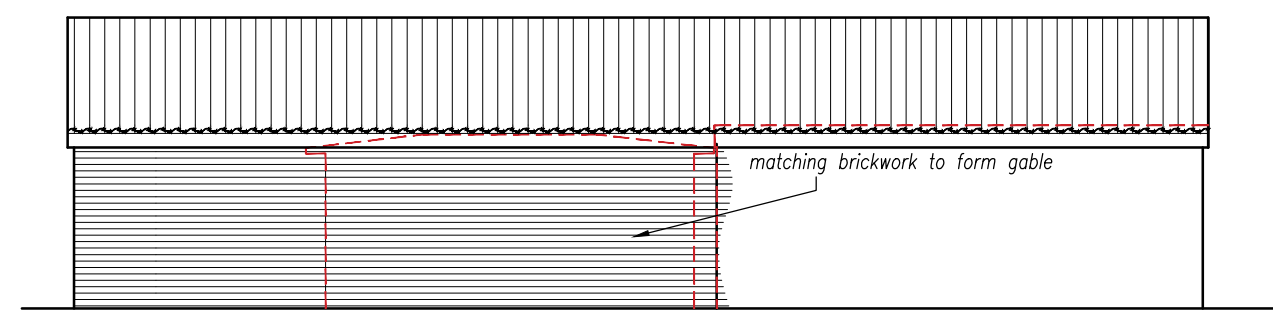


proposed south elevation

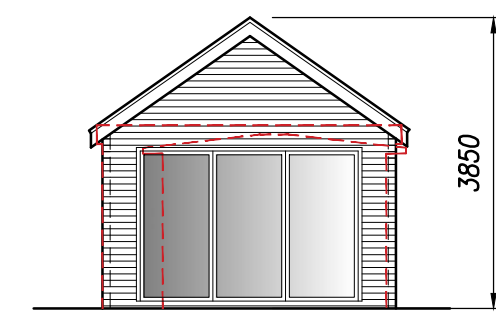


proposed west elevation

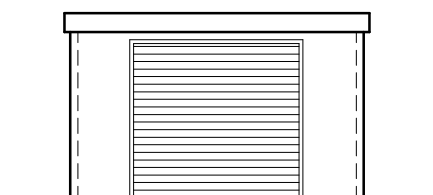


existing east elevation

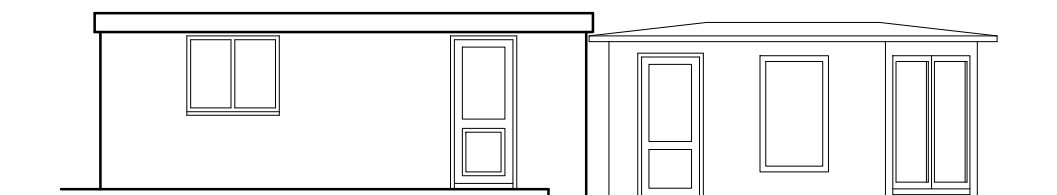

existing north elevation

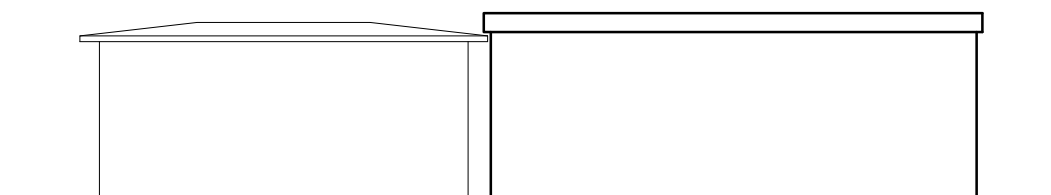


existing south elevation

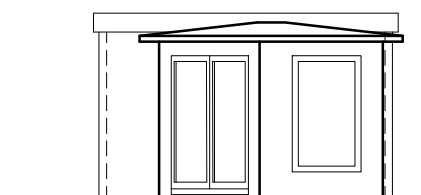


existing west elevation



patio

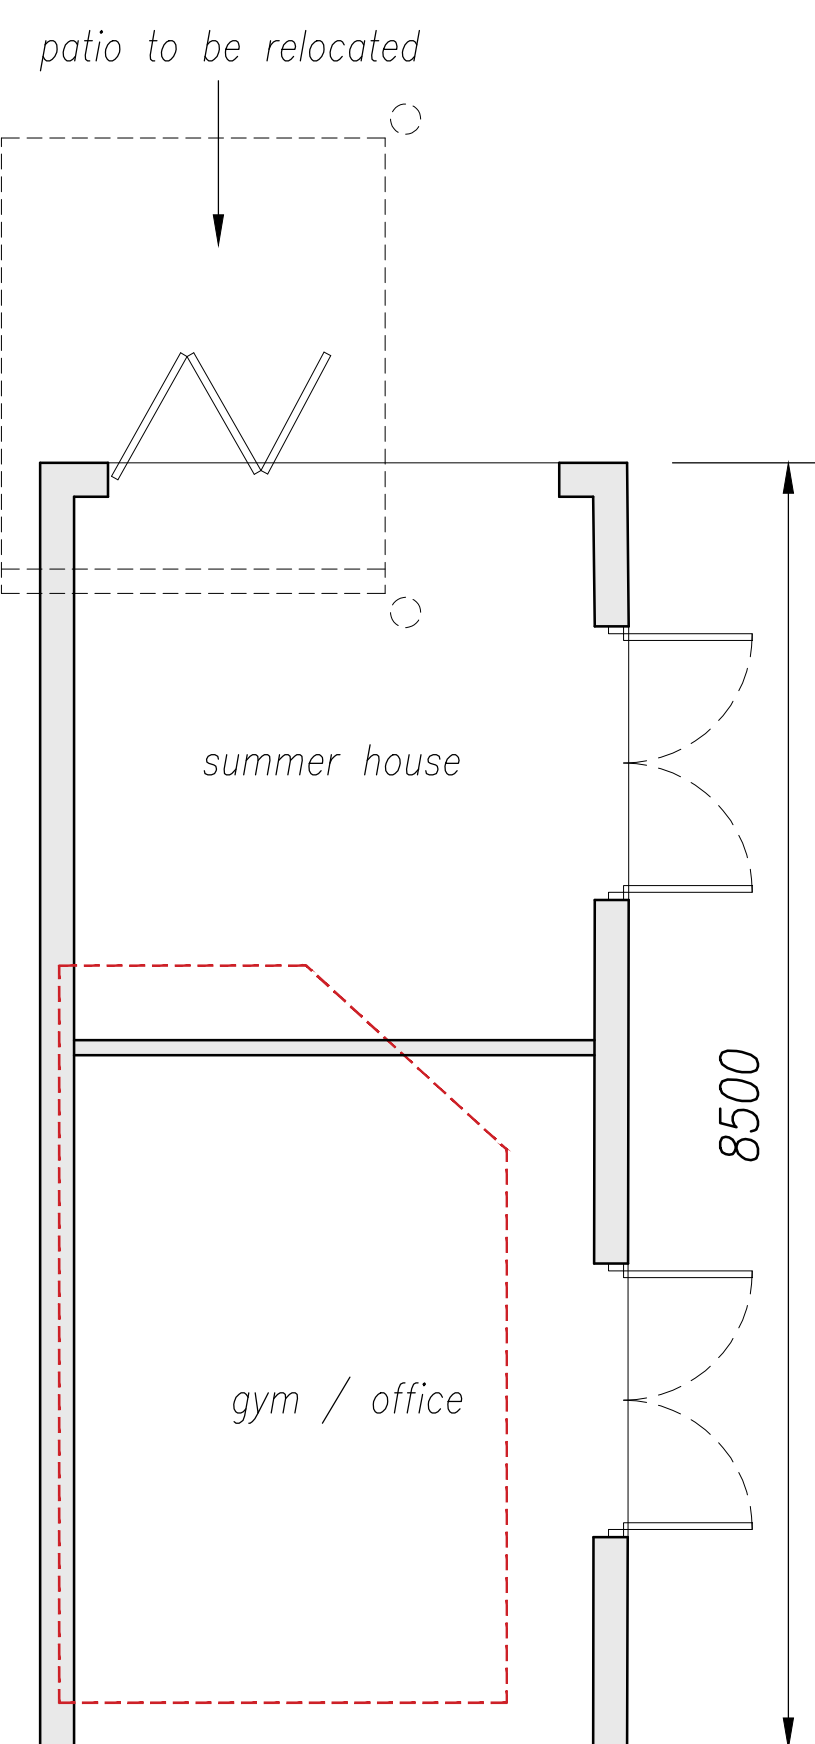


proposed floor plan

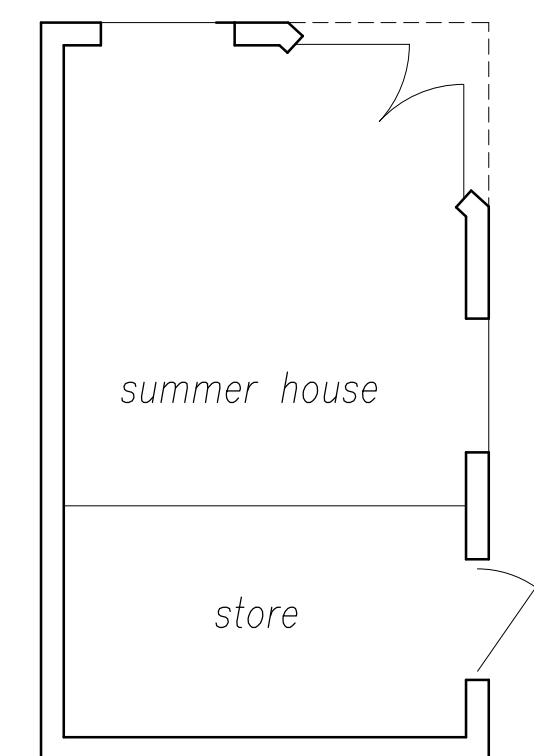

summer house

store

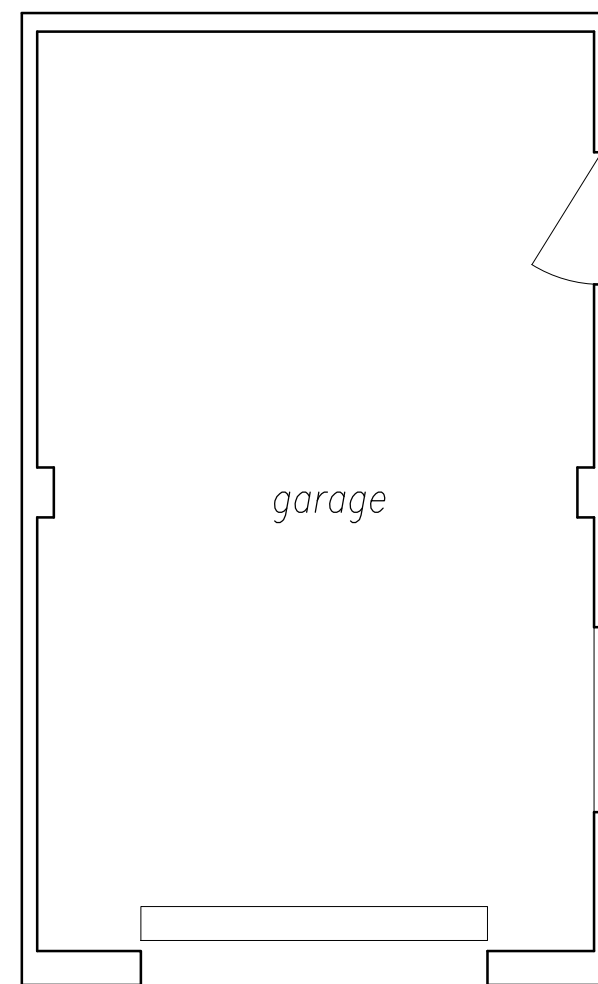

garage


existing floor plan




proposed site plan 1:200



existing site plan 1:200

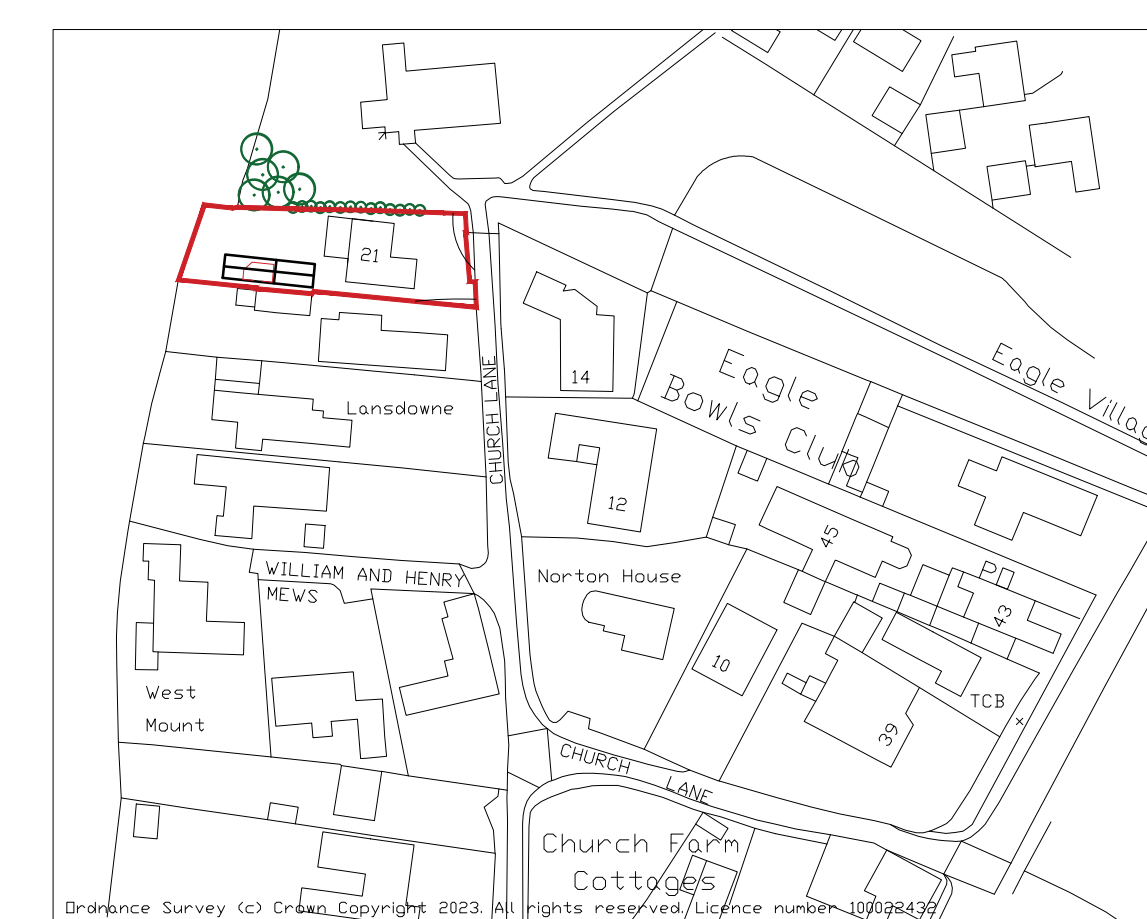

location plan 1:1250

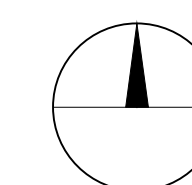

NOTES	This drawing is the copyright of FLARE VISUAL LTD and must not be reproduced without written consent. All dimensions to be verified on site prior to commencement of works. Any measurements are in mm unless otherwise stated.	
	All materials specified on this drawing are to be used in strict accordance with the manufacturers written instructions and current codes of practice.	
Rev.	REV A - planning amendments - Aug 2023	
Project	Proposed Development at Church Lane, Eagle	Drawing Title Proposal Drawing
Scale	1:50, 1:100, 1:200, 1:1250	Drawing No. F3148 - A1 - 01A
Date	Sept 2023	
flarevisual architecture		Flare Visual Ltd The Terrace Grantham St Lincoln LN21 1BD
07789685755   mail@flarevisual.co.uk   www.flarevisual.co.uk		