




PART FRONT ELEVATION AS PROPOSED 1:100

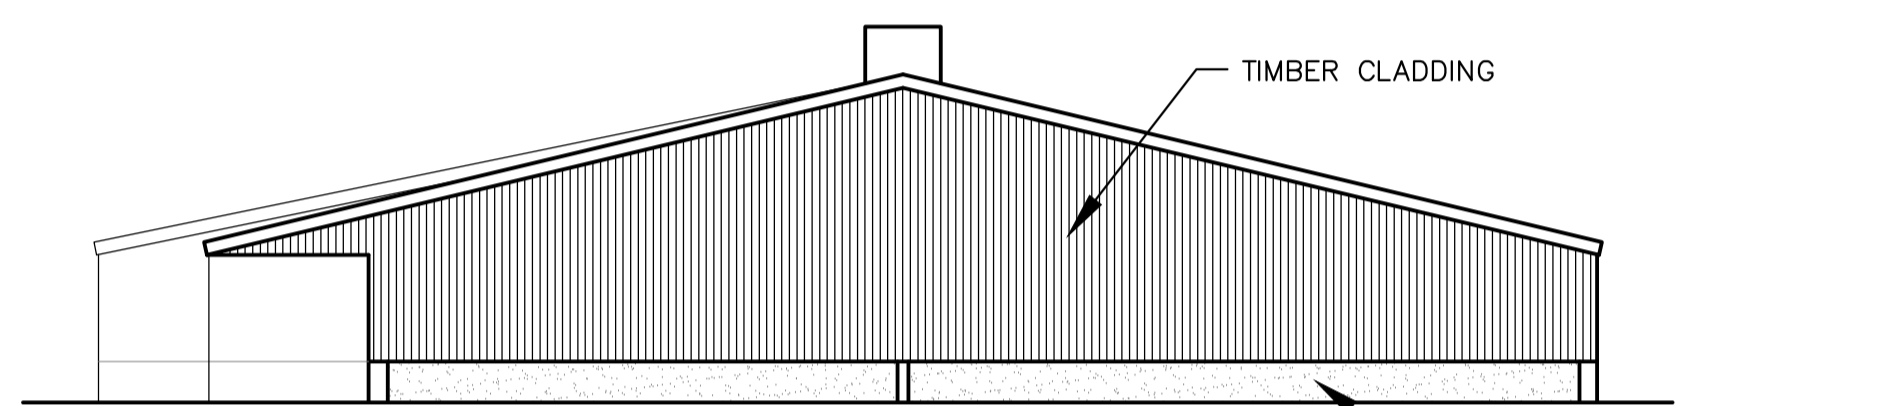

SIDE ELEVATION AS PROPOSED 1:100

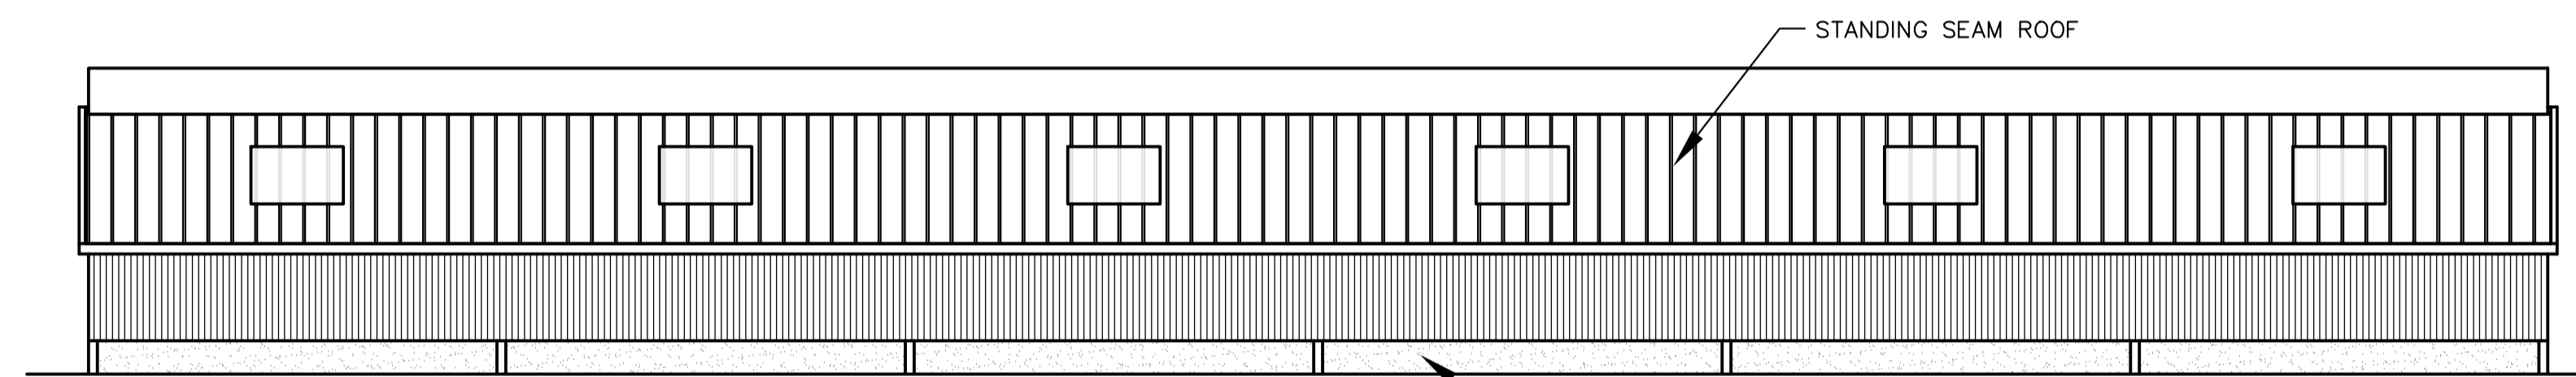

REAR ELEVATION AS PROPOSED 1:100

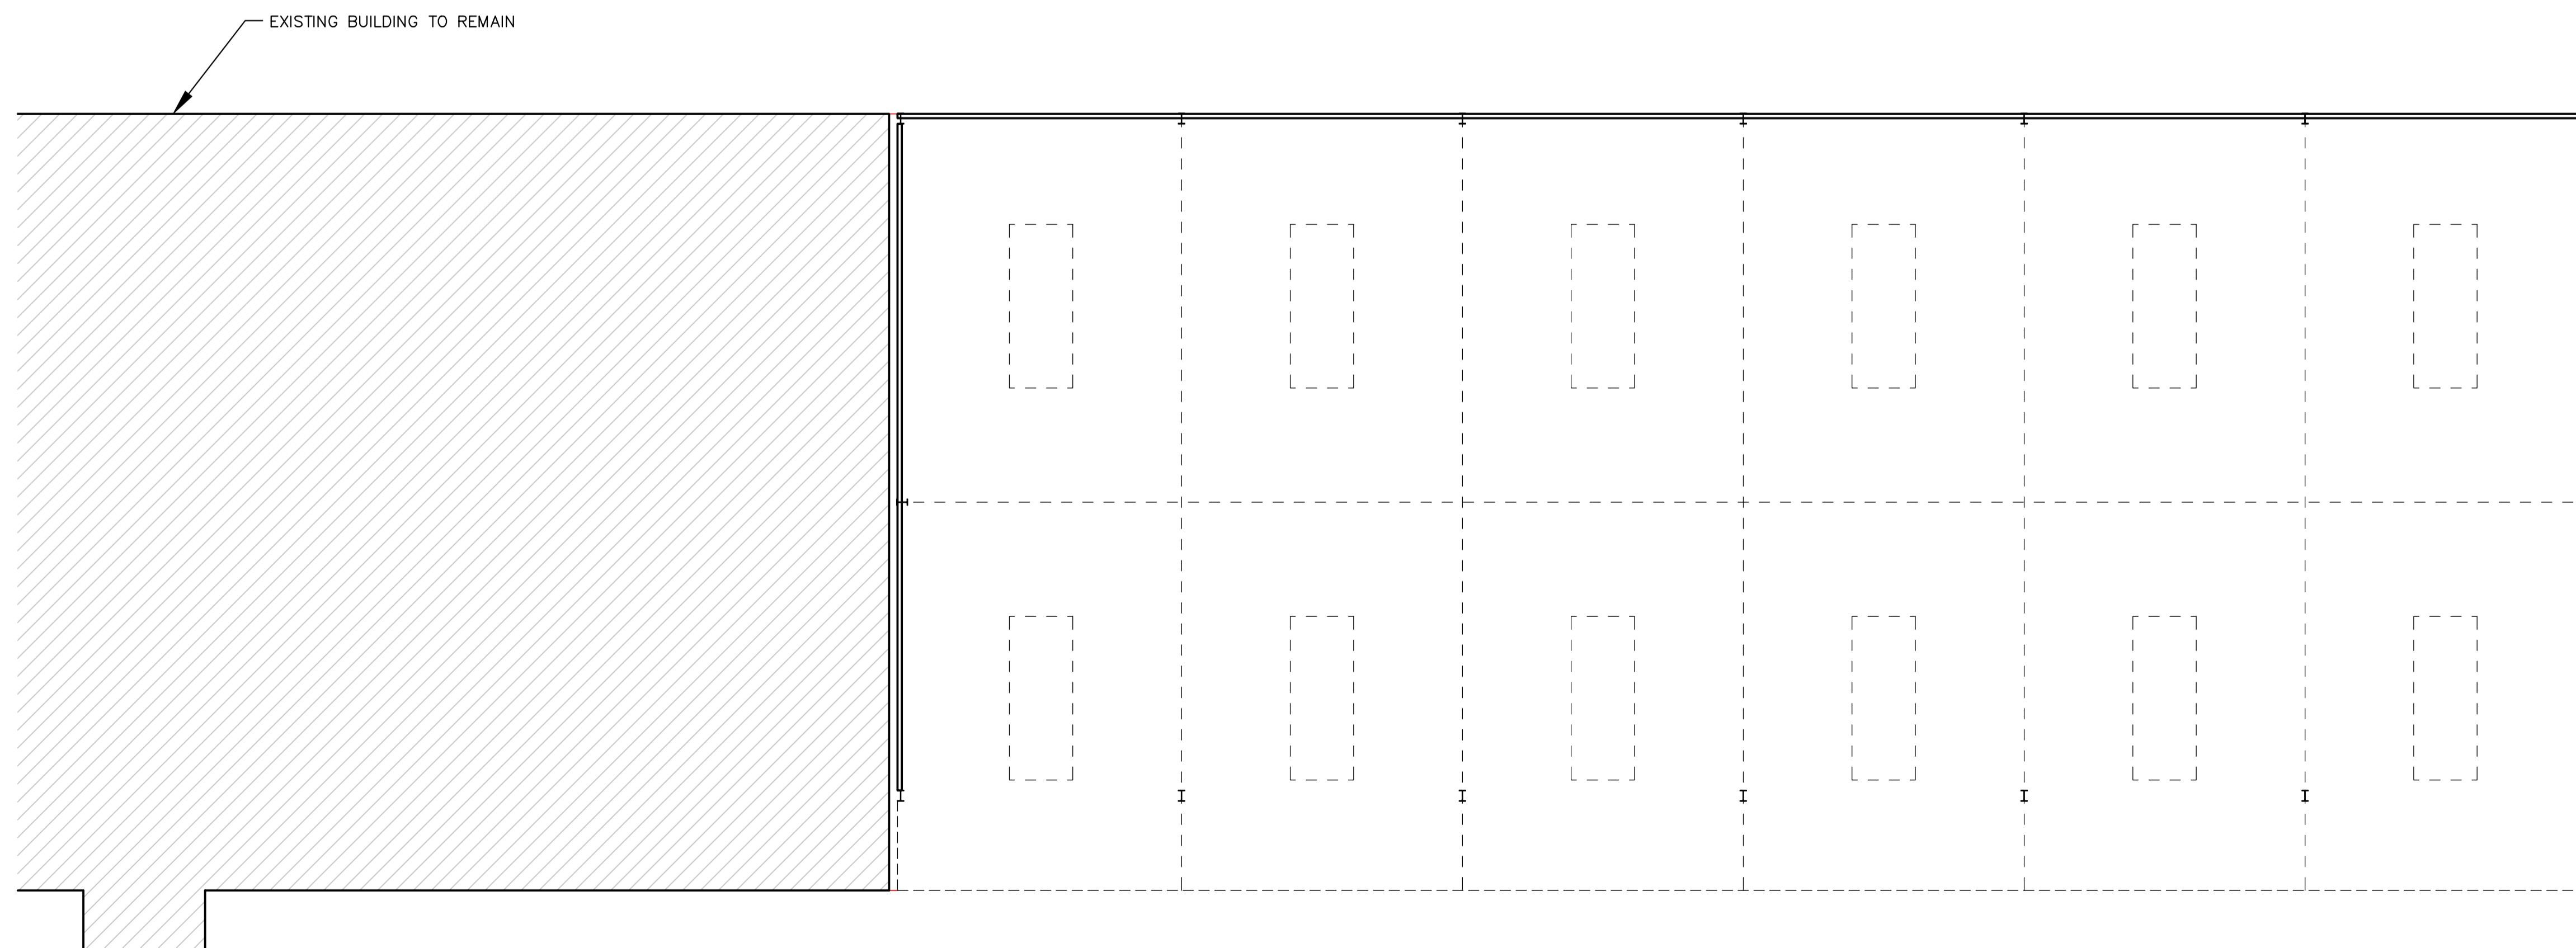

PART PROPOSED FLOOR PLAN 1:100

Rev	Date	Info



beeston aspinall architects

Architects and Building Consultants  
 The Studio, Fir Tree Farm, Fir Tree Lane, Chorley,  
 Cheshire, CW5 8JX  
 Tel: 01270 524896 Email: info@ba-architects.co.uk  
 Web: www.ba-architects.co.uk

Client  
**Mr. Rod Wood**

Project  
**The Ceders, Towers Lane, Alvanley,  
 Cheshire, WA6 0LG**

Scale/Sheet Size <b>As Stated • A1</b>	Drawn <b>A. Edwards</b>	Date <b>30.06.2021</b>
---	----------------------------	---------------------------

Drawing Title  
**Proposed Floor Plan and  
 Elevations**

Drawing Number <b>2769.P2</b>	Revision
----------------------------------	----------

This drawing is copyright. Figured dimensions are to be followed, DO NOT SCALE DRAWING. Any discrepancy must be reported to the Designer immediately and before proceeding.