



10 metres @ 1:100 on A3

1 metre @ 1:100 on A3

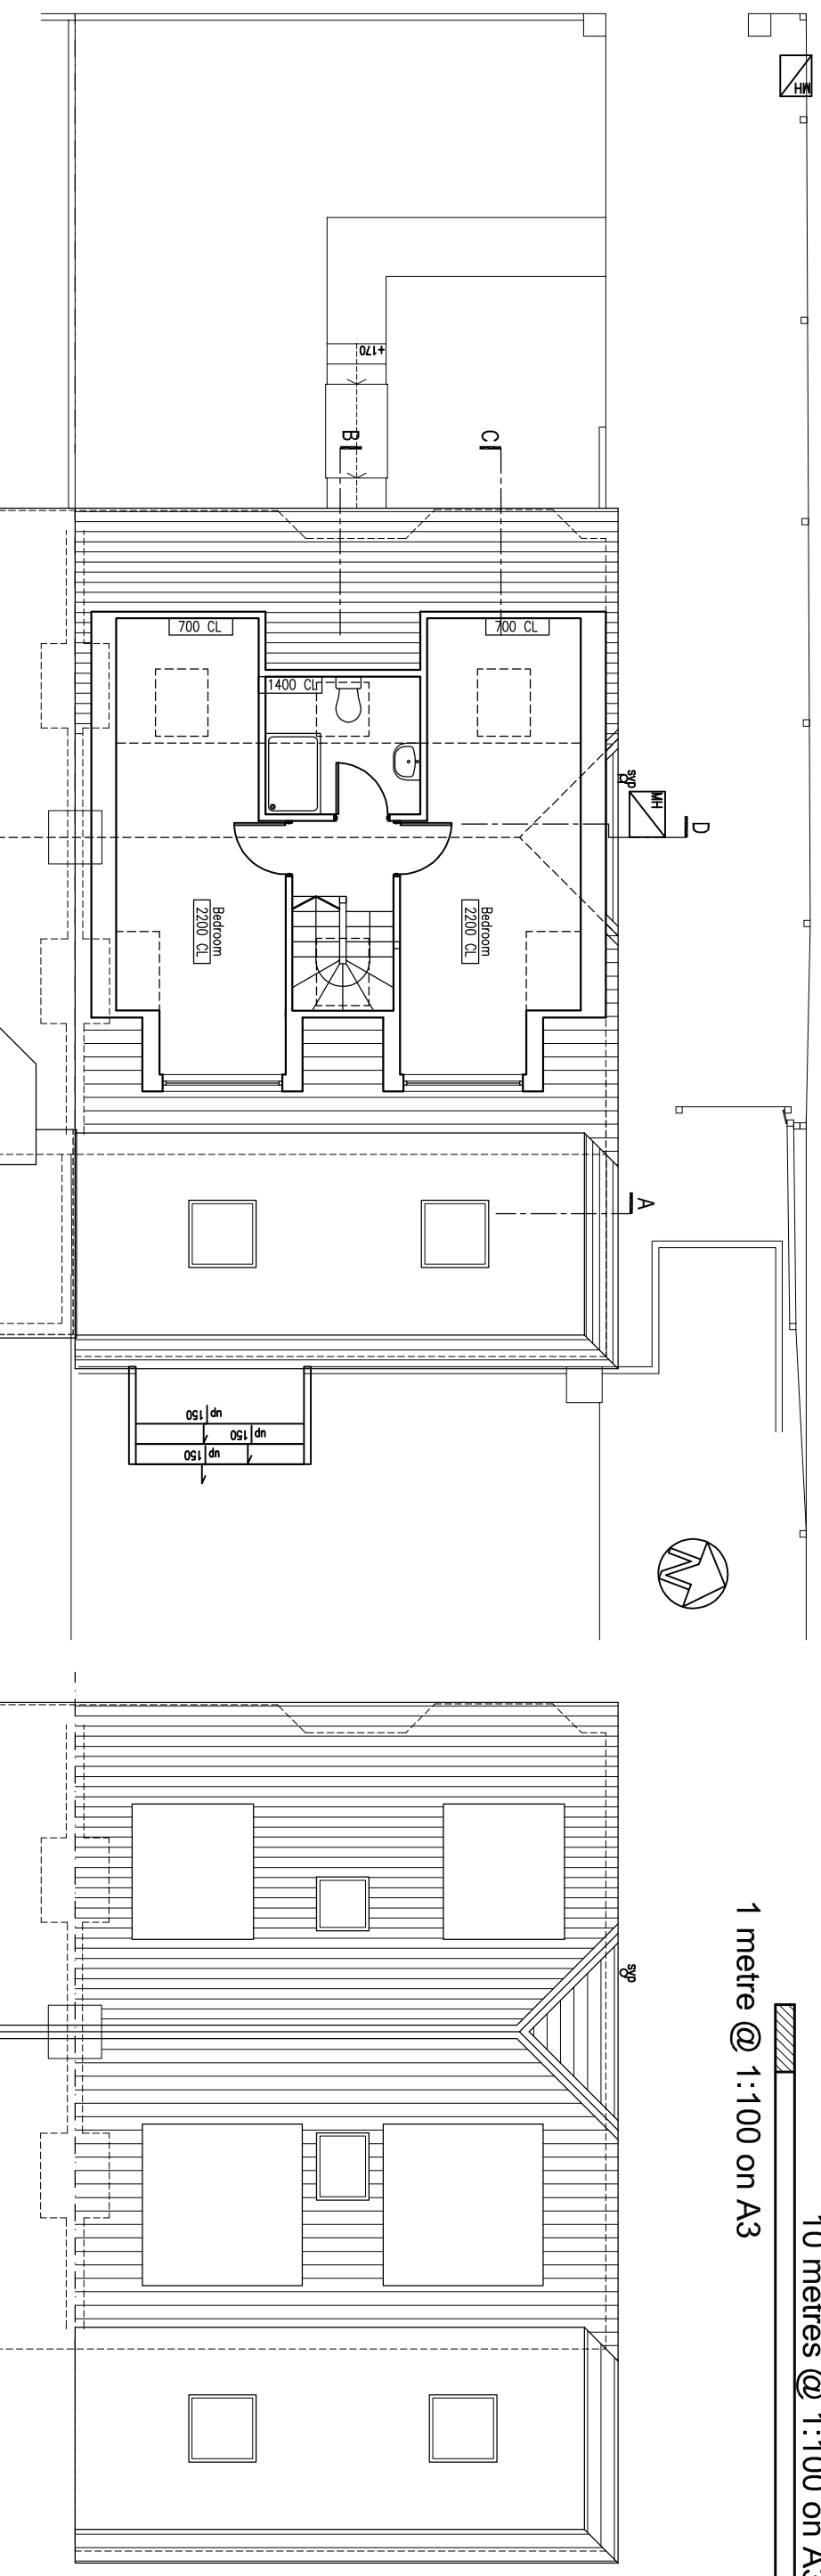

FIRST FLOOR PLAN

ROOF PLAN

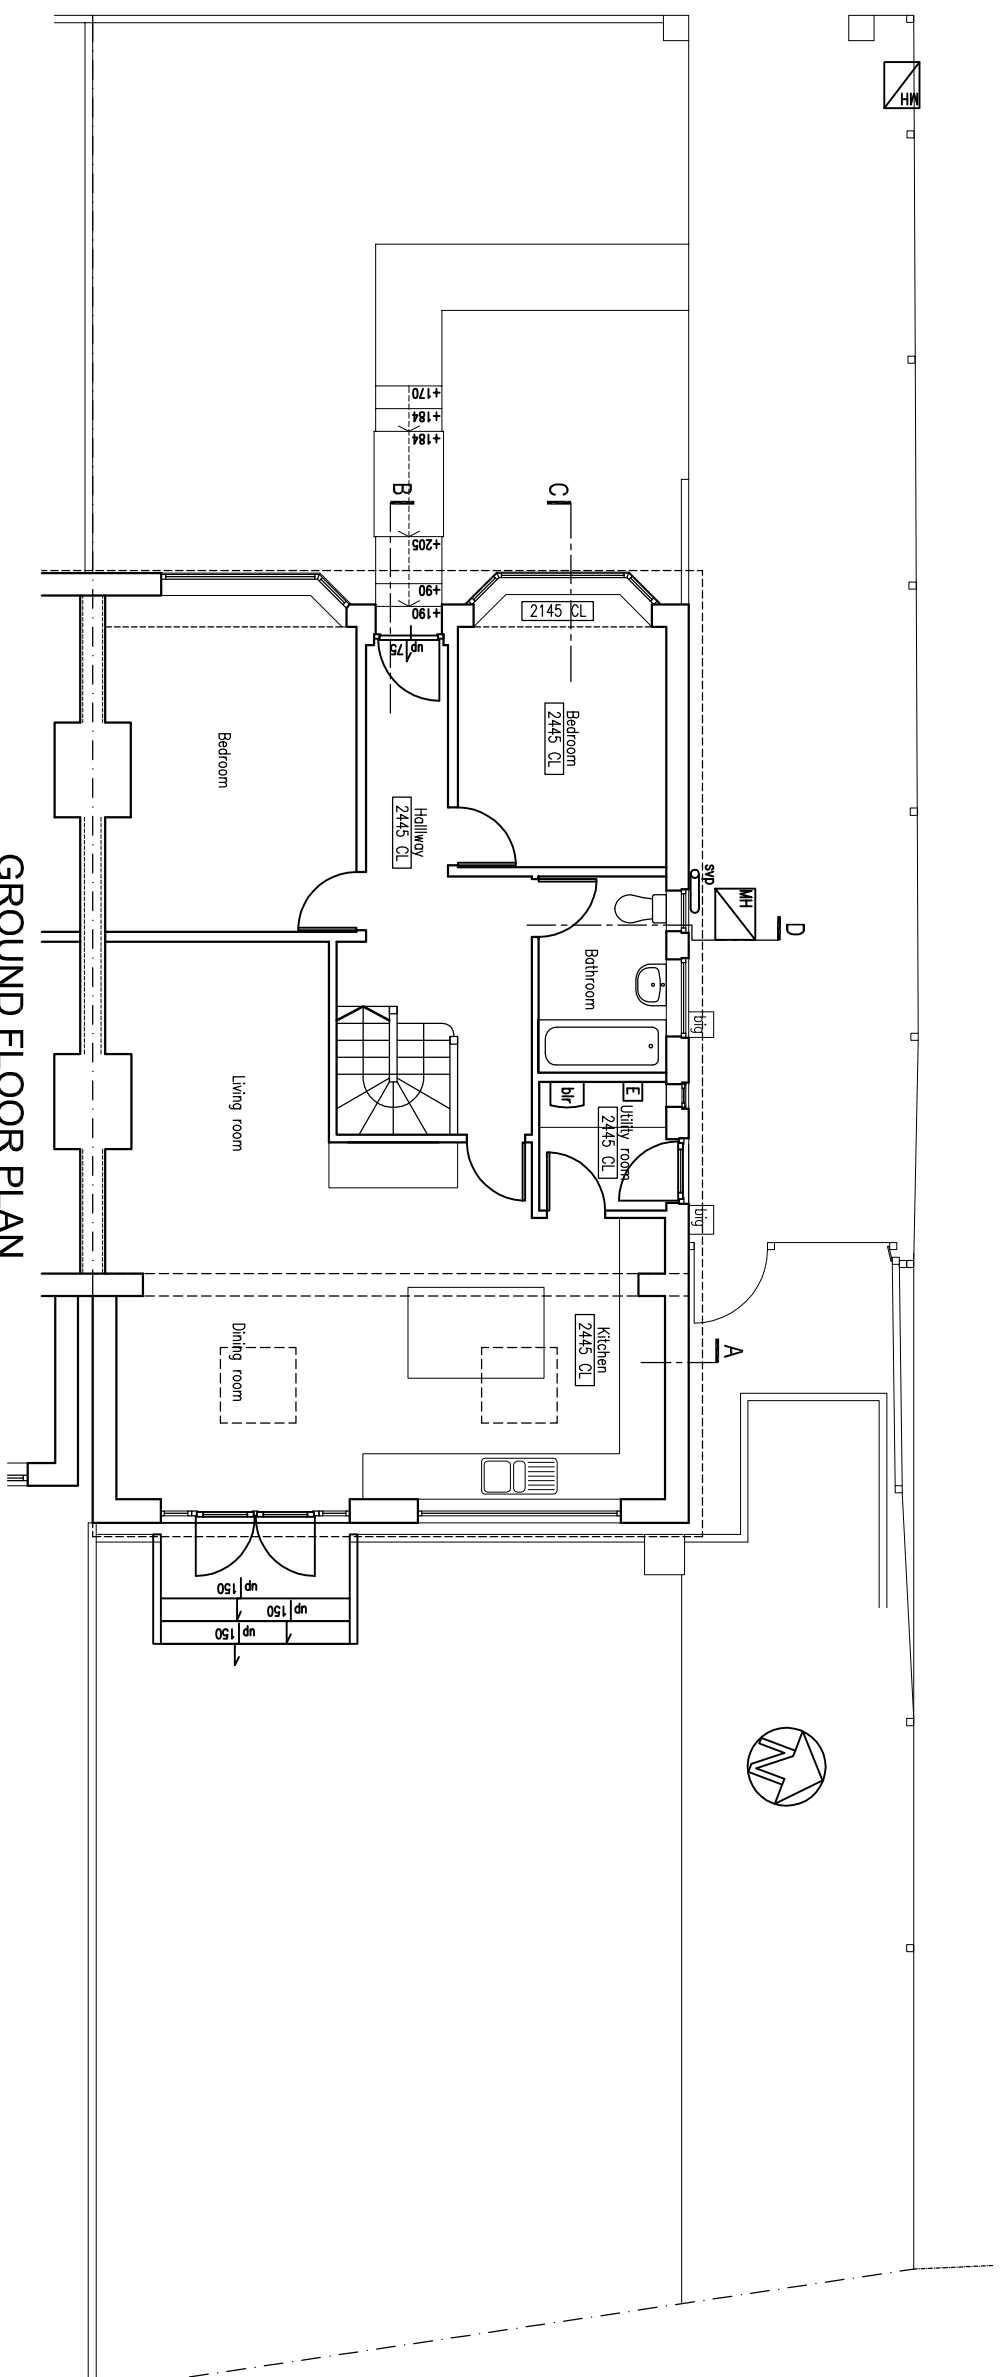

GROUND FLOOR PLAN

rev.	date

These drawings should be approved by Local Authority Building Control or other appropriate checking Authority prior to commencement of the work.
No dimensions to be scaled from this drawing.
This drawing is copyright.


client: **Joel McNally**

project: **3 Meadow Close, Rottingdean Brighton & Hove**

drawing: **Existing Plans**

scale: **1:100@A3** date: **23.08.2023**
drawn: **CH**

9 Kemon Road
Rye, East Sussex
BN9 9PG
tel: 01273 298317
fax: 01273 298317
e-mail: info@shirleyjonesarchitects.co.uk

 **Claire Haigh Associates Ltd**

CH 1189 /002 rev. **A**