



10 metres @ 1:100 on A3

1 metre @ 1:100 on A3

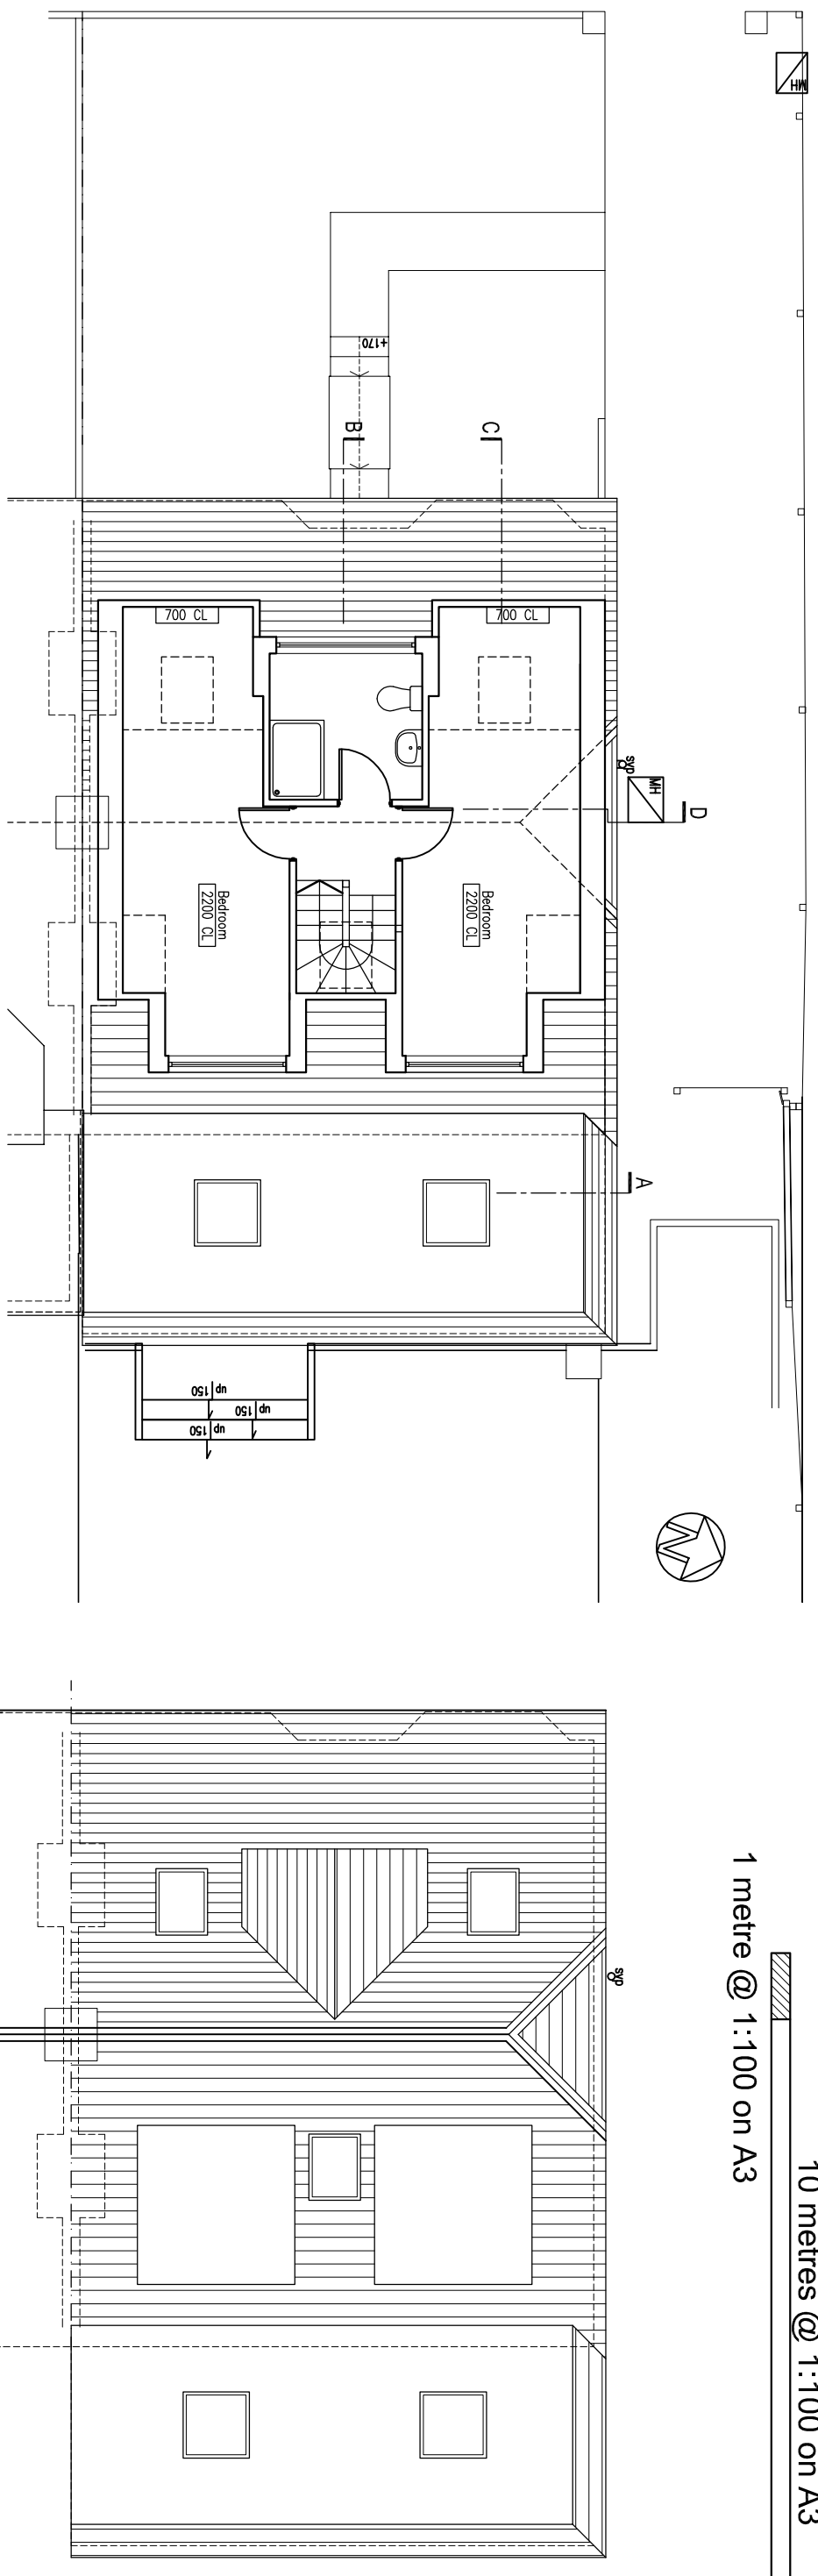

FIRST FLOOR PLAN

ROOF PLAN

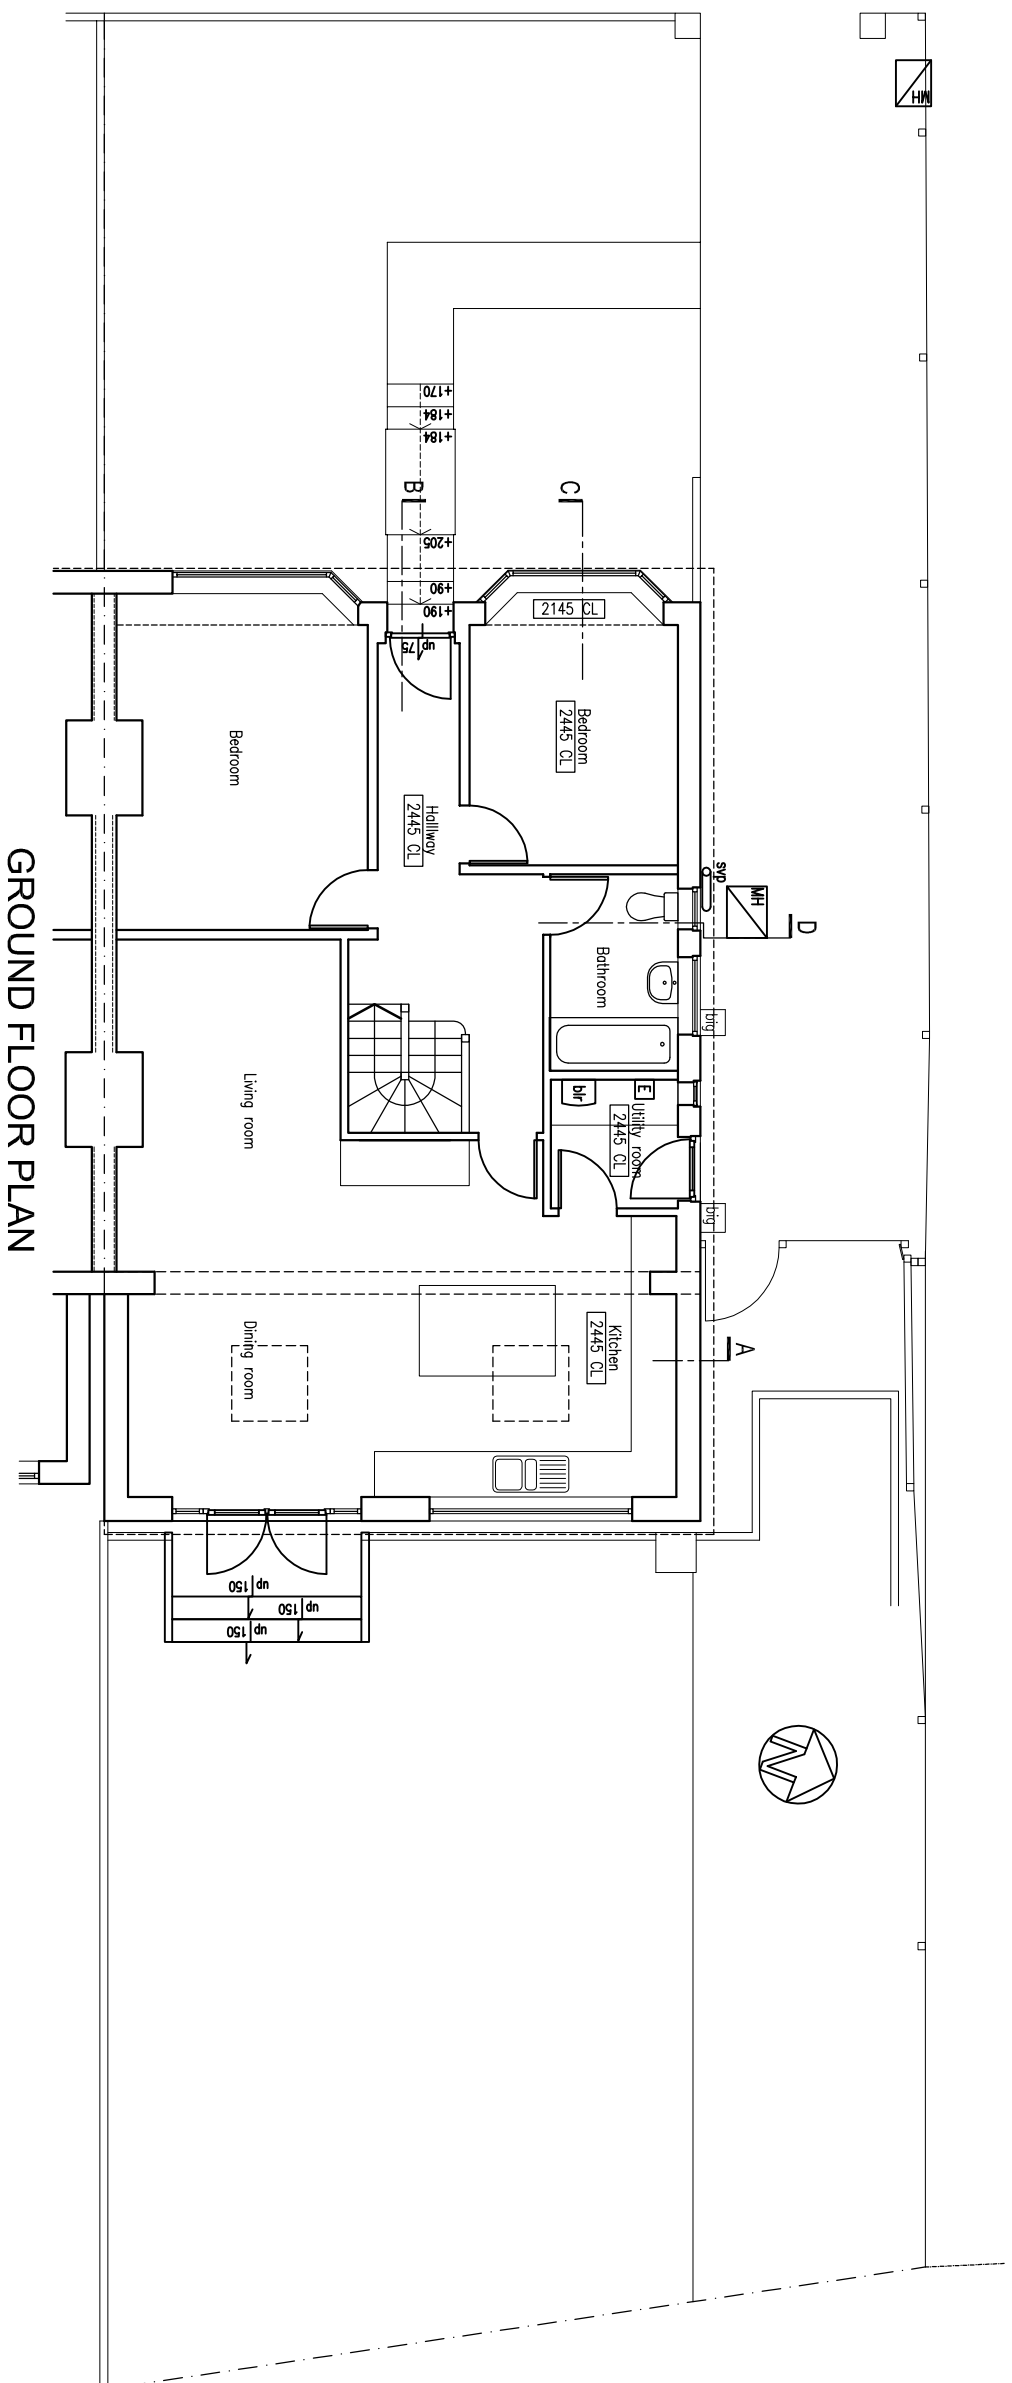

GROUND FLOOR PLAN

rev.	date

These drawings should be approved by Local Authority Building Control or other appropriate checking Authority prior to commencement of the work.
No dimensions to be scaled from this drawing.
This drawing is copyright.

client
Joel McNally

project
3 Meadow Close, Rottingdean
Brighton & Hove

drawing
Proposed Plans

scale 1:100@A3 date 26.05.2023
drawn CH

9 Kerton Road tel: 01273 298217
Rye, East Sussex fax: 01273 298217
BN3 9PG e-mail: info@shirleyhughes.co.uk

 Claire Haigh
Associates Ltd

CH 1189 /005

rev. B