




North West Elevation As Proposed





South West Elevation As Proposed




North East Elevation As Proposed

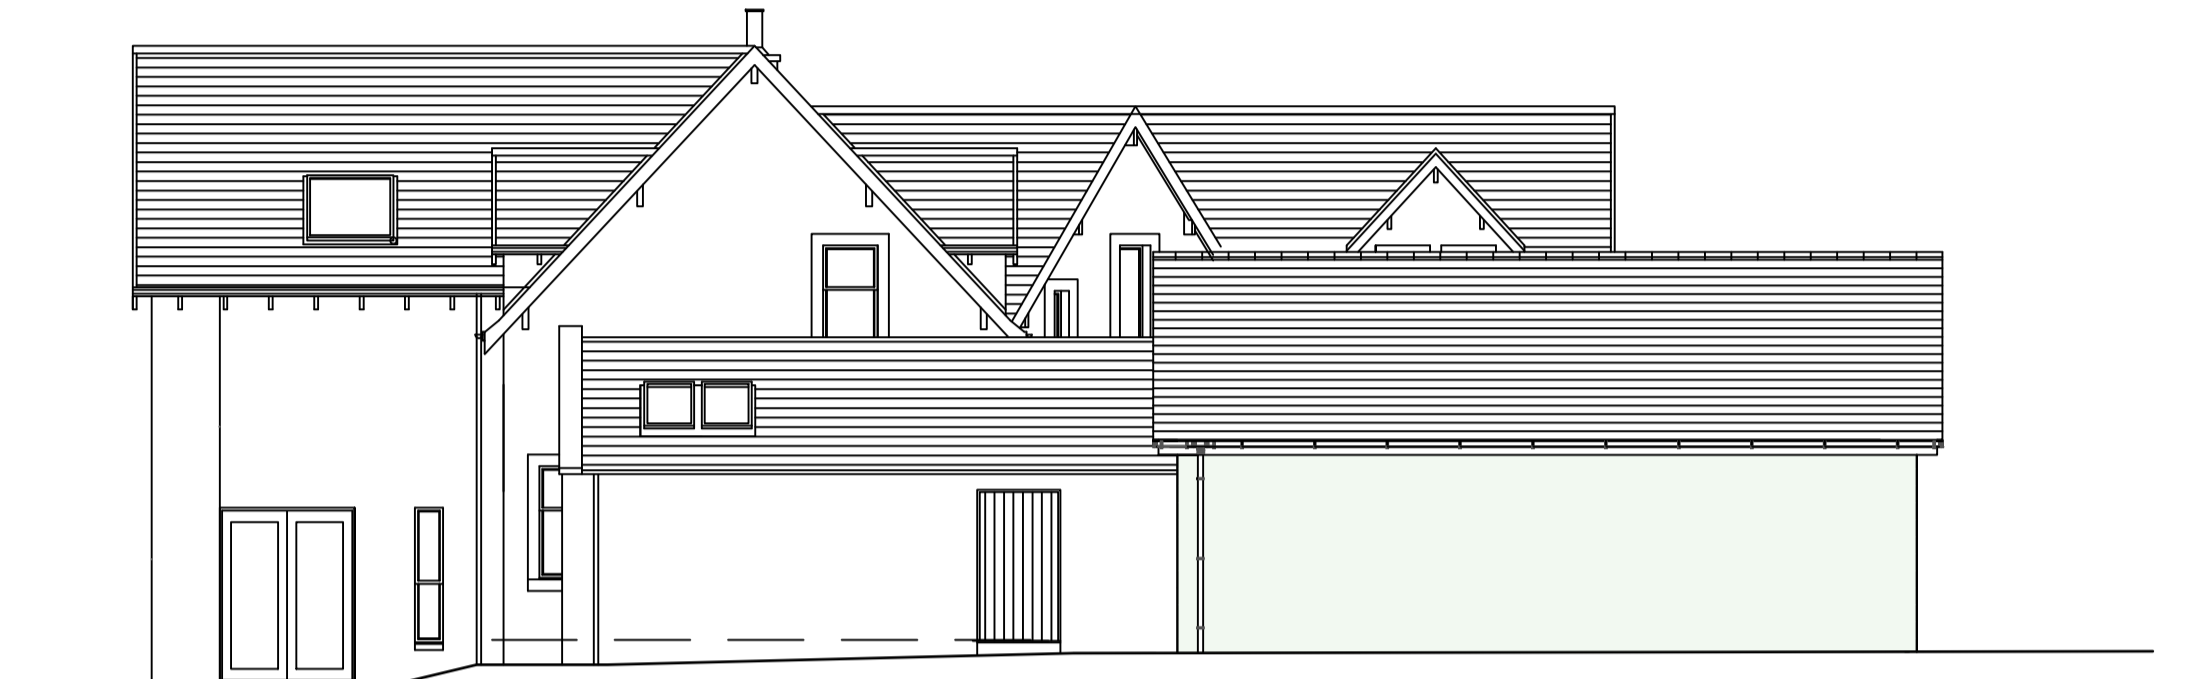


South East Elevation As Proposed

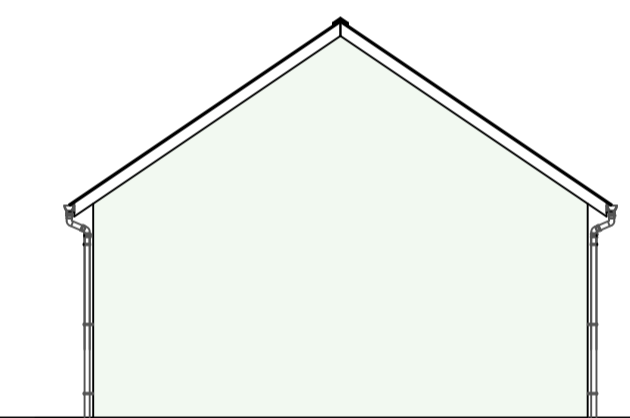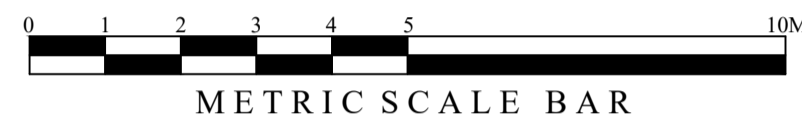


South West Elevation As Proposed

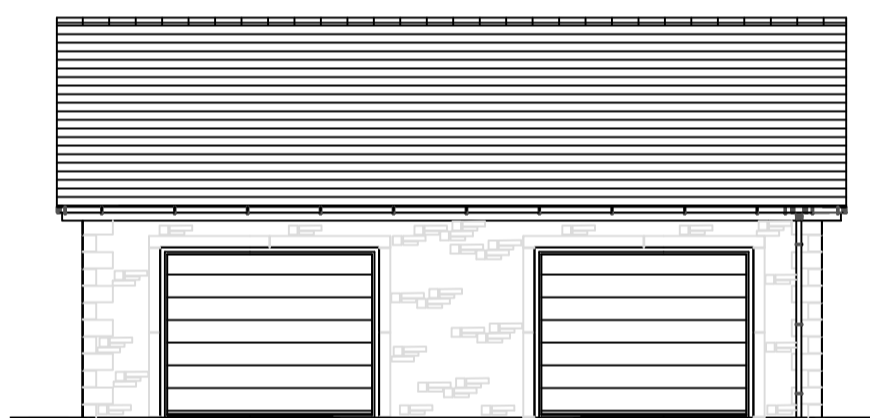


North West Elevation As Proposed

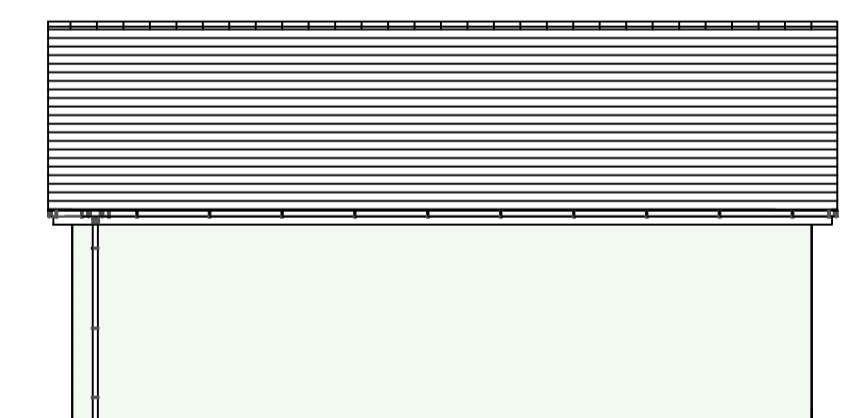

South East Elevation As Proposed



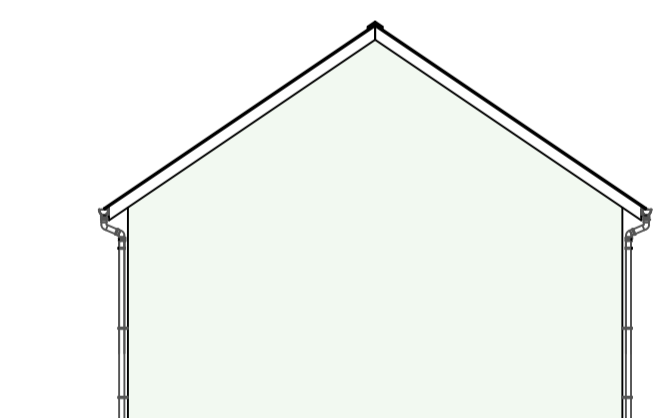


North East Elevation As Proposed

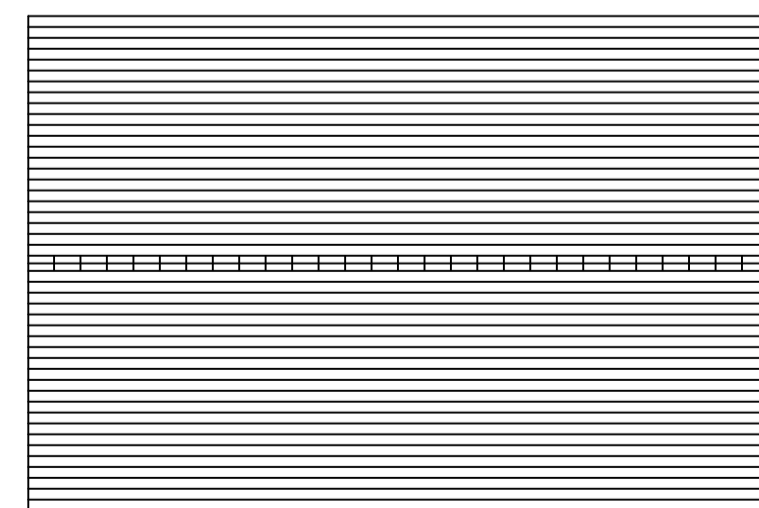


Roof Plan As Proposed

Garage Planning Specification:
 Walls: Random Sandstone Base Course & Front Elevation
 Cast Stone Door Surrounds
 Rendered Blockwork (Colour to match existing dwelling)
 Roof Coverings: Natural Slate
 Fascias & Soffits: Painted Timber (White)
 Rainwater Goods: uPVC (Black)
 Garage Doors: Insulated Plastics Faced Garage Doors (Anthracite)

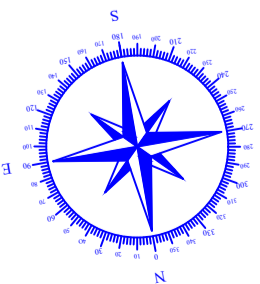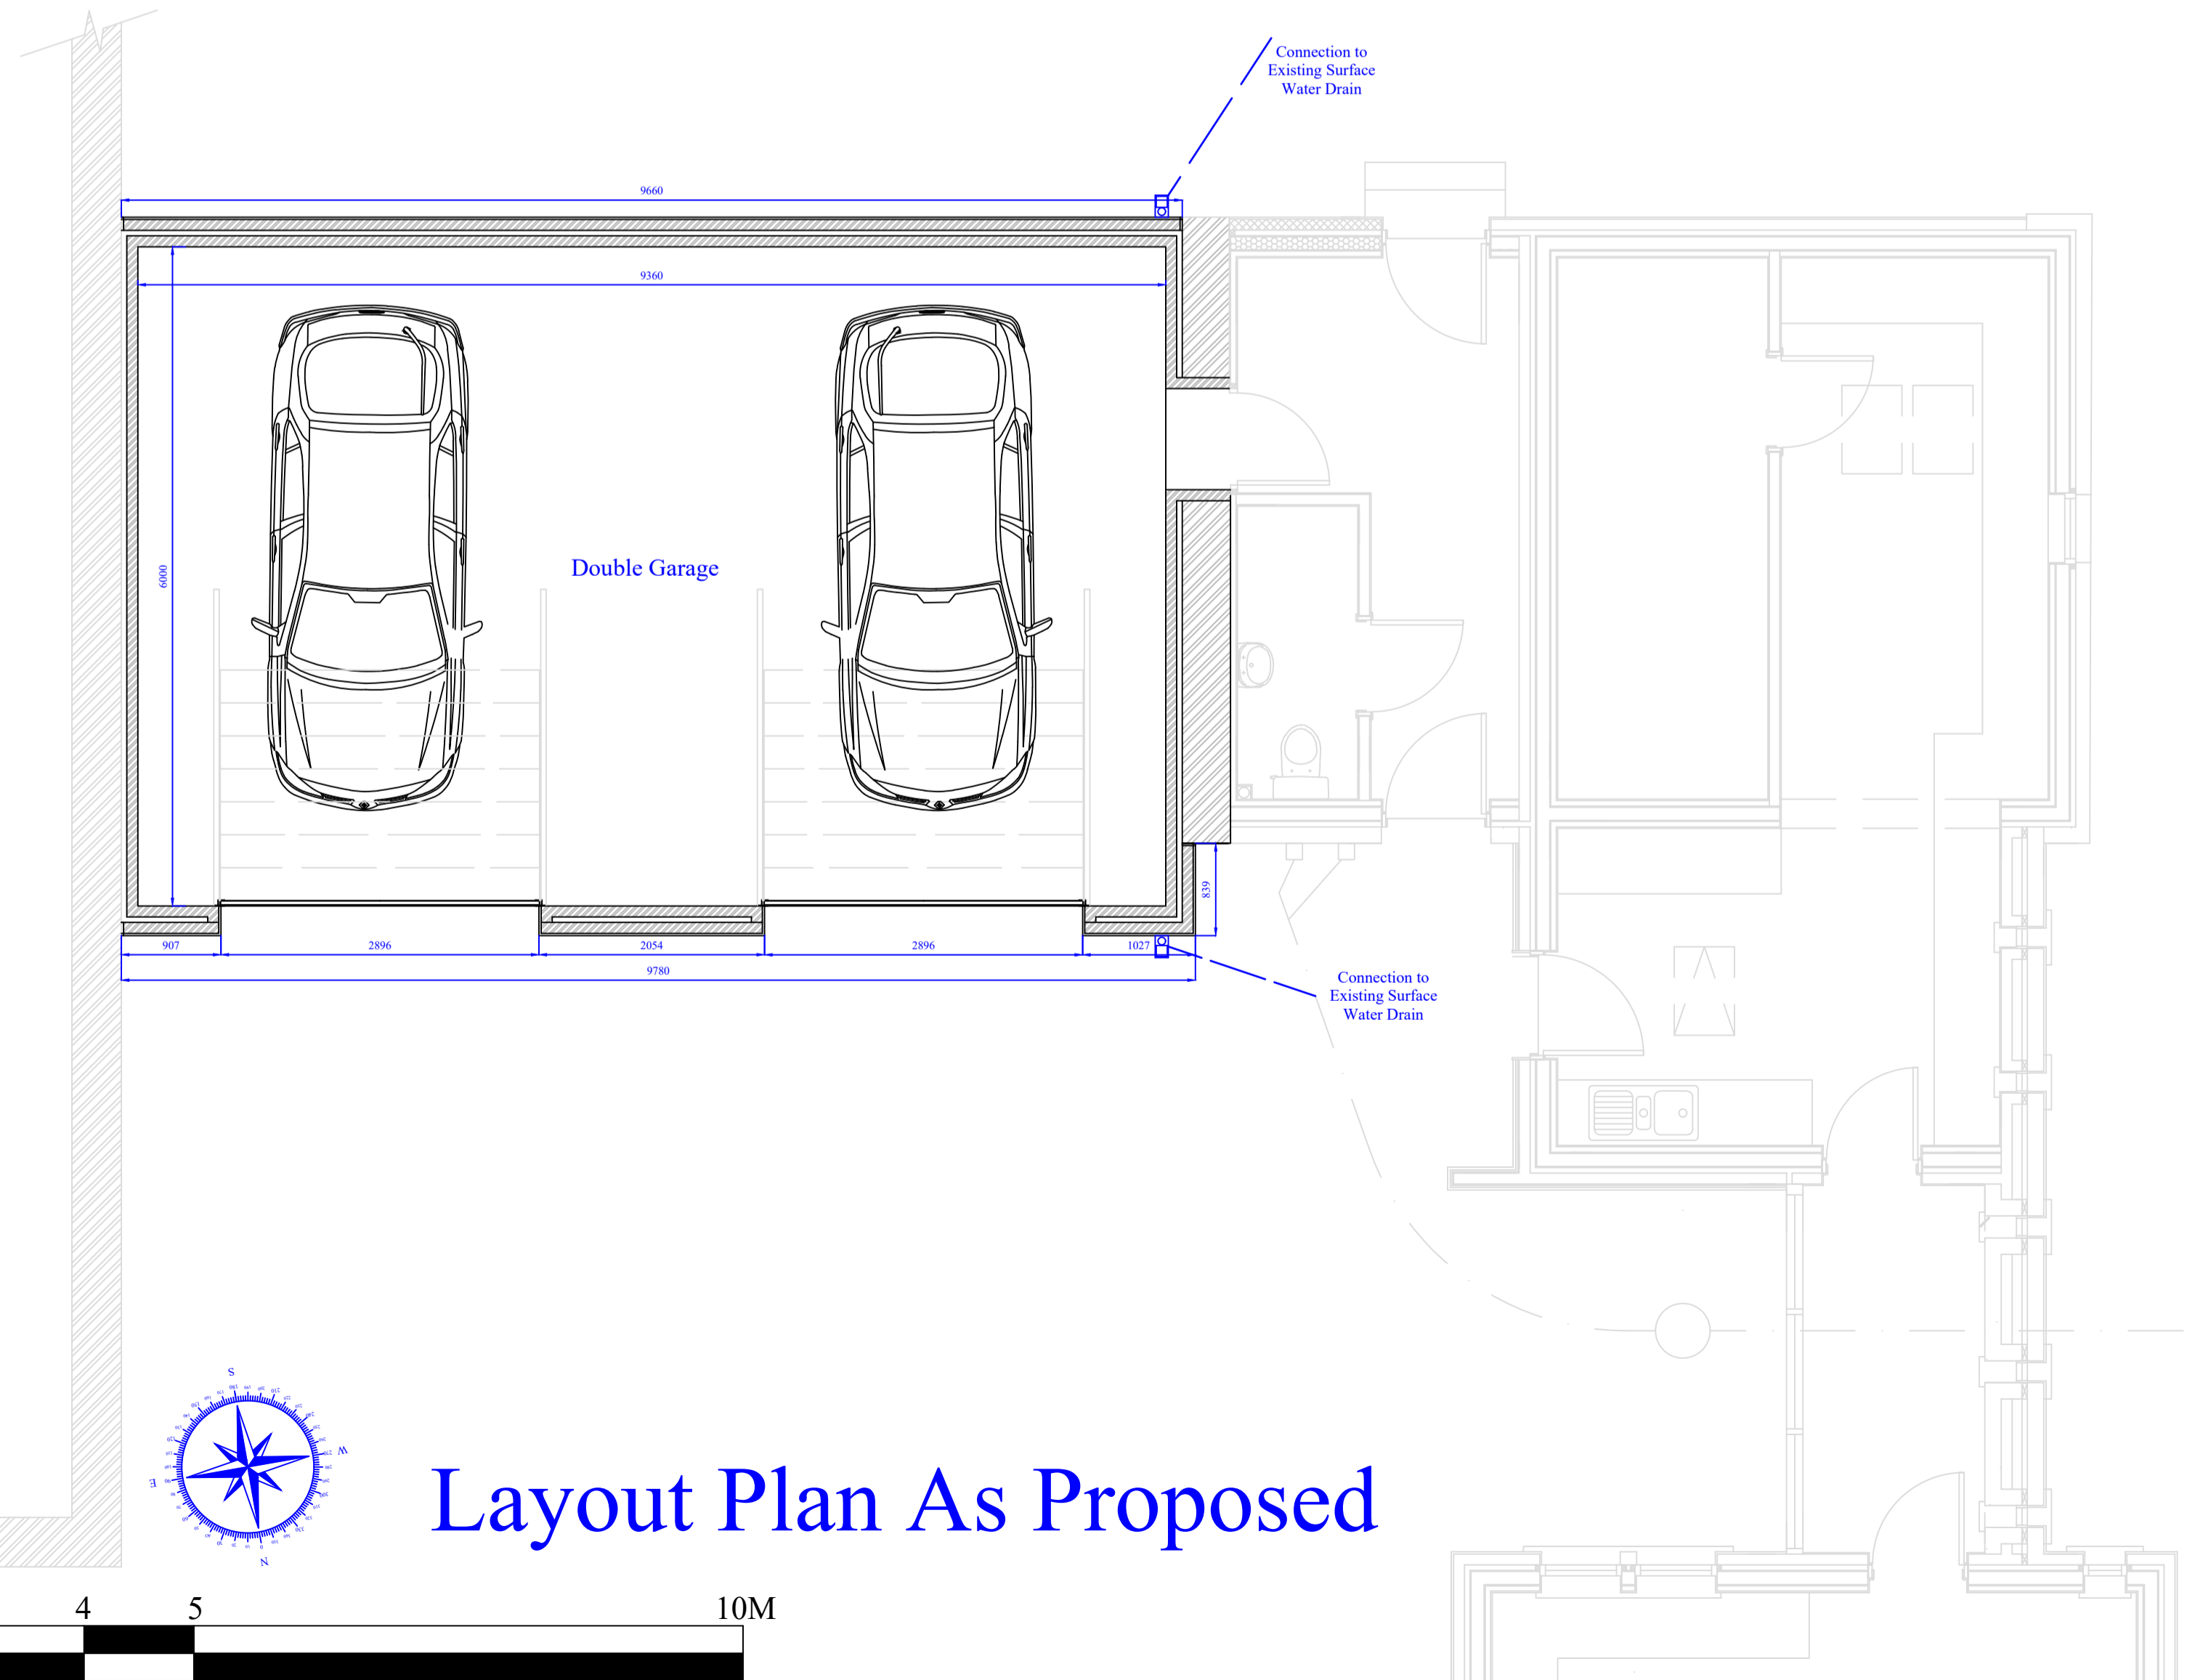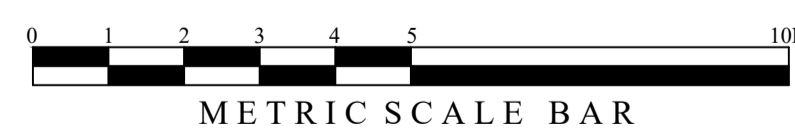

Layout Plan As Proposed

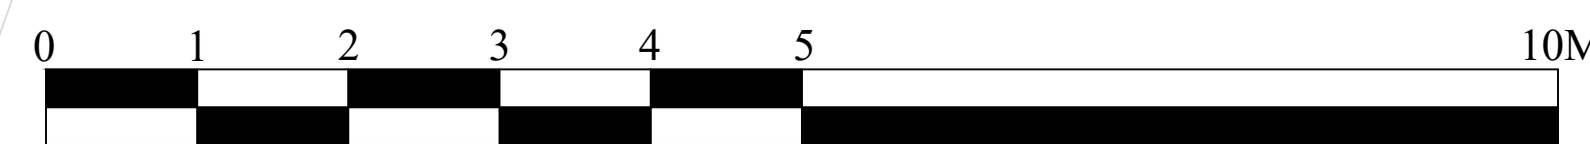

©YEOMAN ARCHITECTURE LIMITED
 Copyright of this plan is retained by
 YEOMAN ARCHITECTURE LIMITED
 No part should be copied or reproduced without
 the express permission of the copyright holder.

ALL DIMENSIONS MUST BE CHECKED ON-SITE
 AND NOT SCALED FROM THIS DRAWING.
 ANY DISCREPANCIES MUST BE REPORTED TO YEOMAN LIMITED
 Whilst every effort has been made to ensure the accuracy of this plan and
 specification, Contractors should make their own full assessment
 of the site conditions therein, always prior to commencement of works on-site.

No.	Revision / Amendment List	Date

YEOMAN ARCHITECTURE LIMITED
 is a Registered Professional Practice with the
 Chartered Institute of Architectural Technologists



Suite 6
 5 Kings Mount
 Ramparts Business Park
 Berwick Upon Tweed
 Northumberland
 TD15 1TQ

Telephone: 01289 303960
 E-Mail: yeomandesign@aol.com

Yeoman Architecture Limited
 Registered in England & Wales Company Number: 10952494

Client: Mr & Mrs J Glass
 Project Address: Crammond Hill Farmhouse
 Cornhill on Tweed
 Northumberland
 TD12 4UN

Project: Proposed Construction of
 Double Garage

Sheet Title: Proposed
 Layout and Elevation Plan

Scale: 1:100 & 1:50 @ A1 Size

Date: 6th September 2023

Designed By: James Cromarty
 Direct Mobile No: 0772 969 0520



Drawing No: A104

Plan Ref: JG/1497/22