





Proposed South Elevation

Proposed East Elevation

Brown powder colour coated aluminium bi-folders


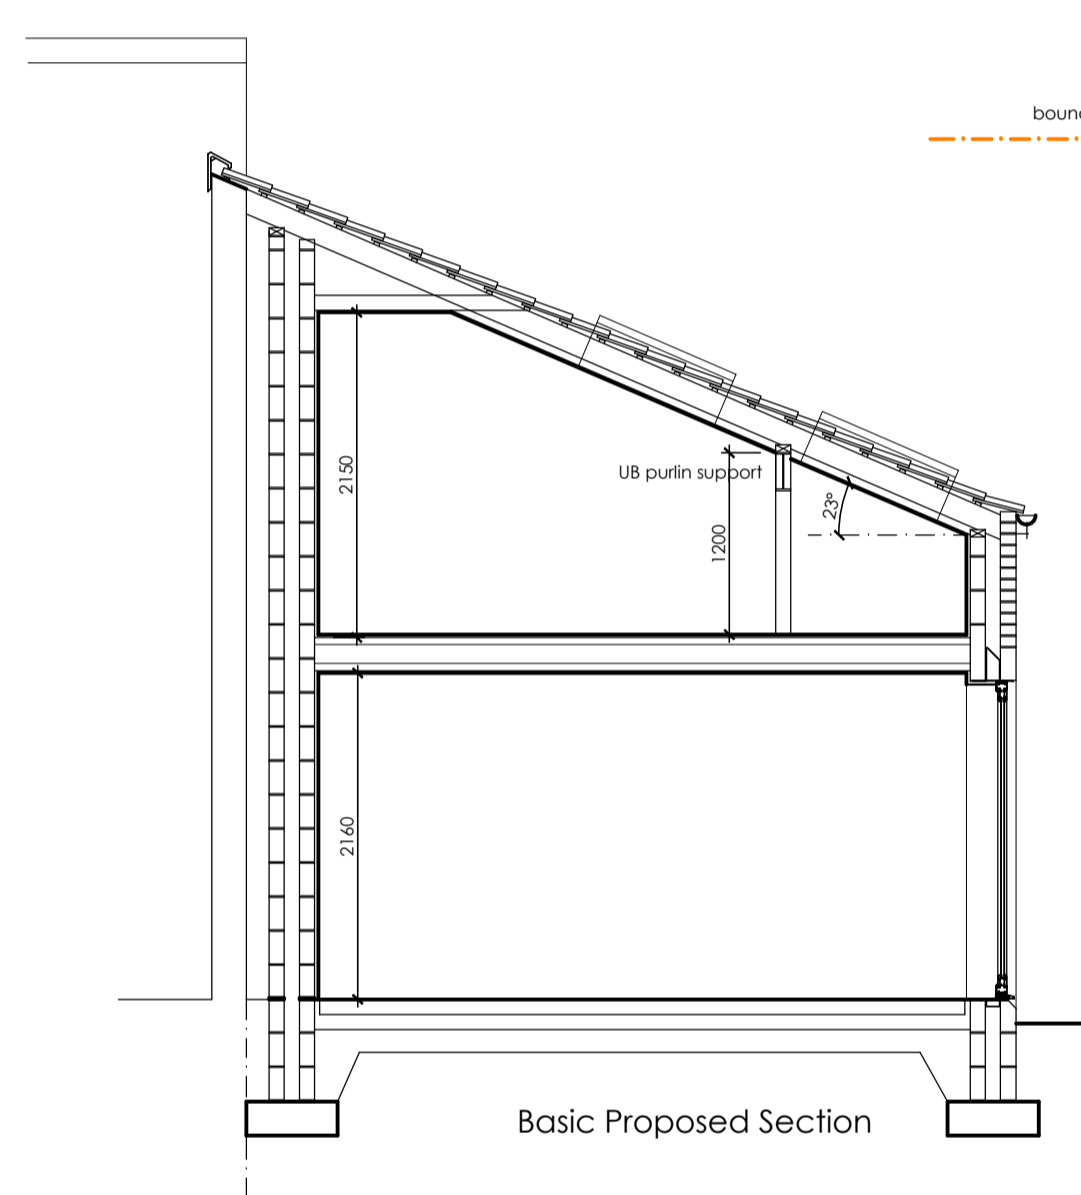


Basic Proposed Section

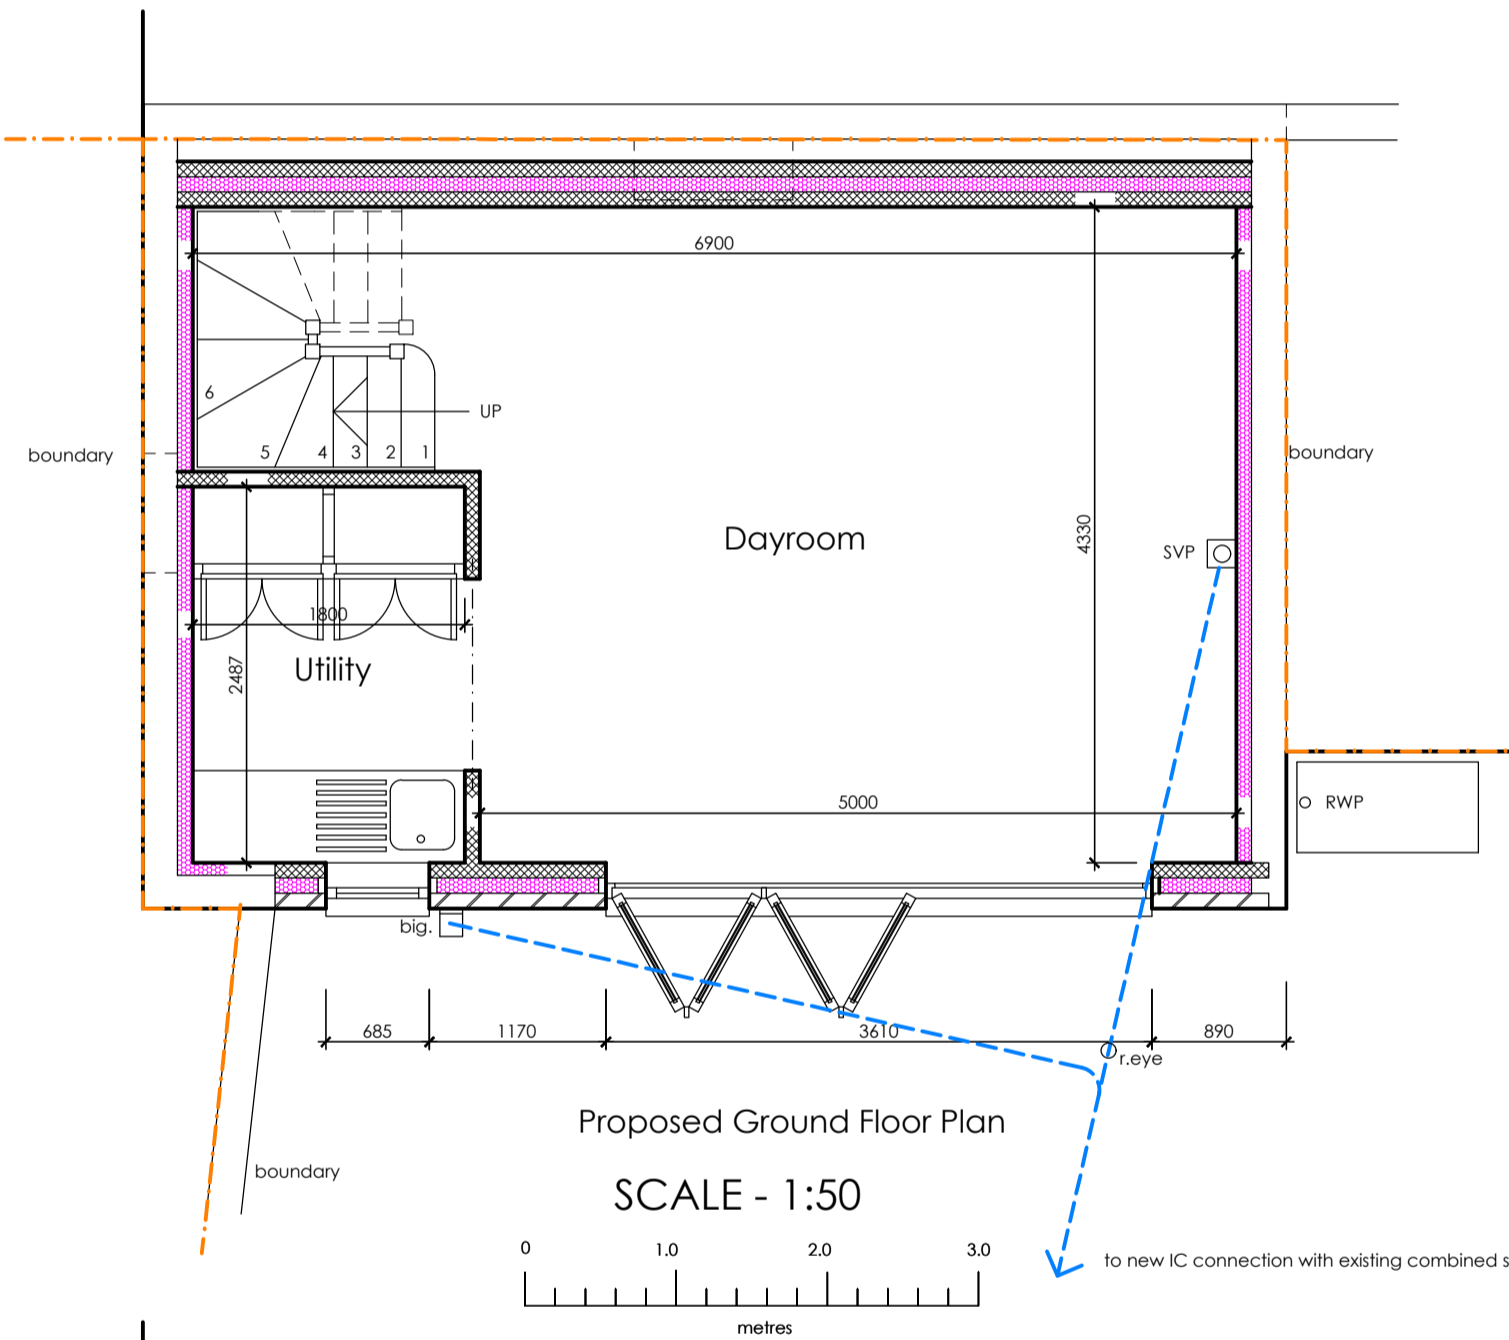


Proposed Ground Floor Plan


SCALE - 1:50

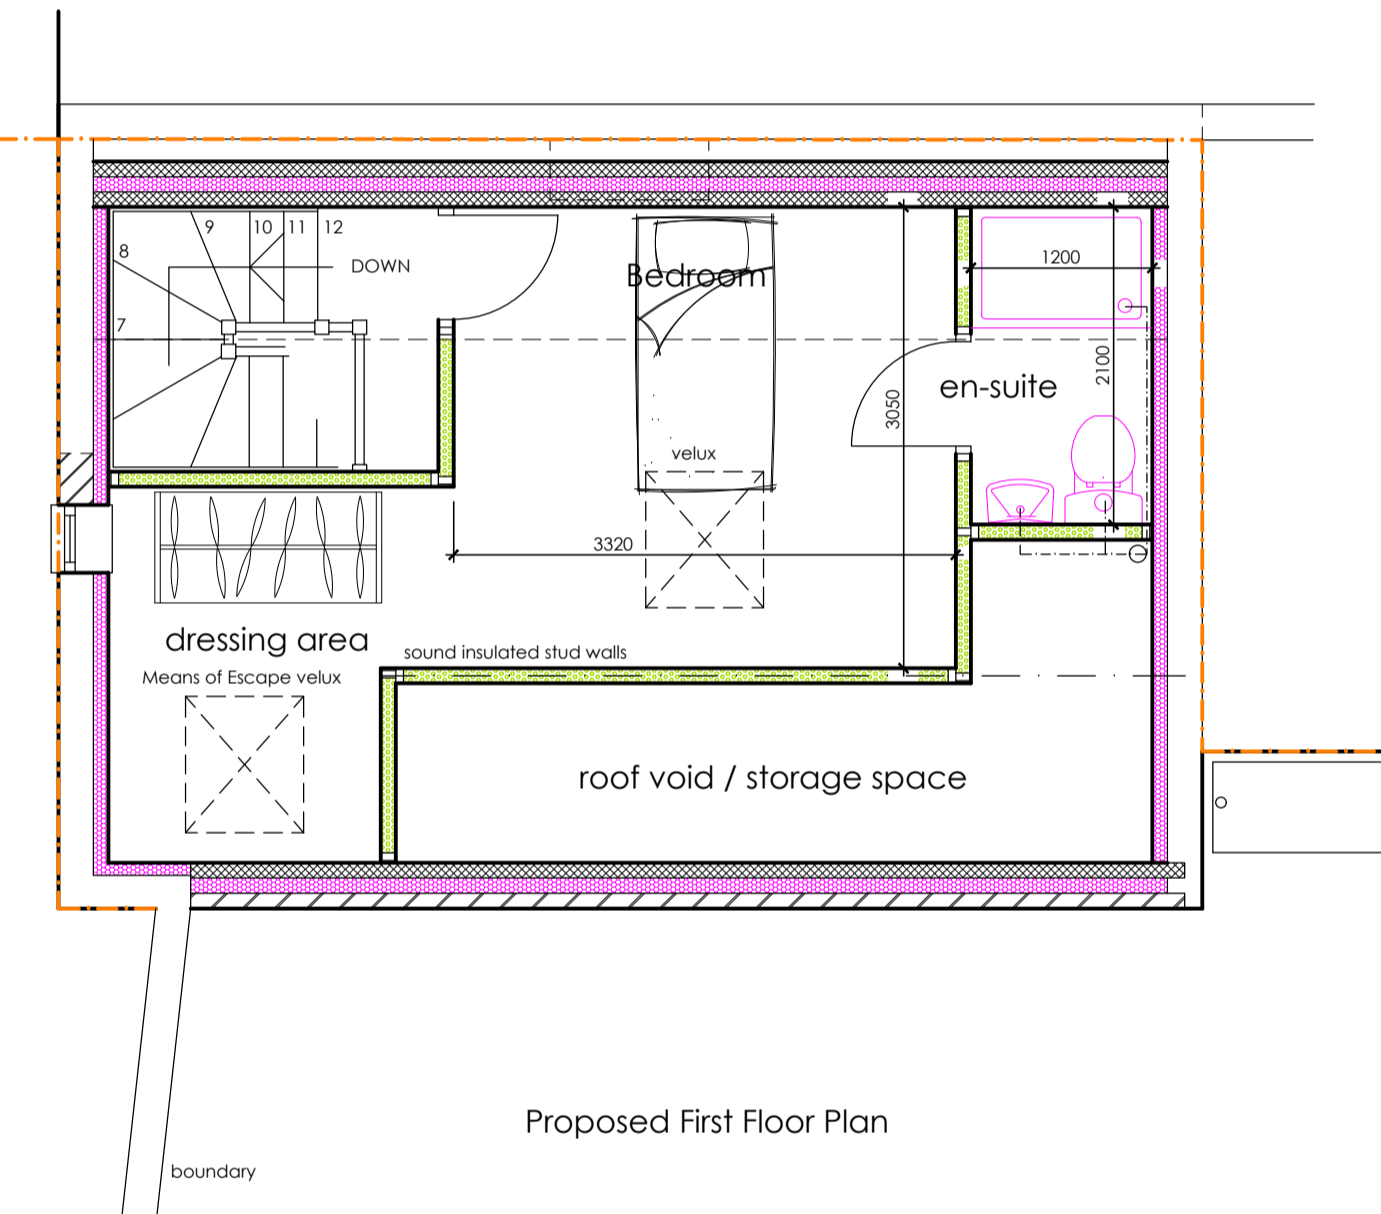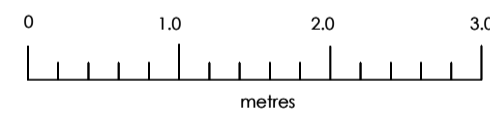


Proposed First Floor Plan

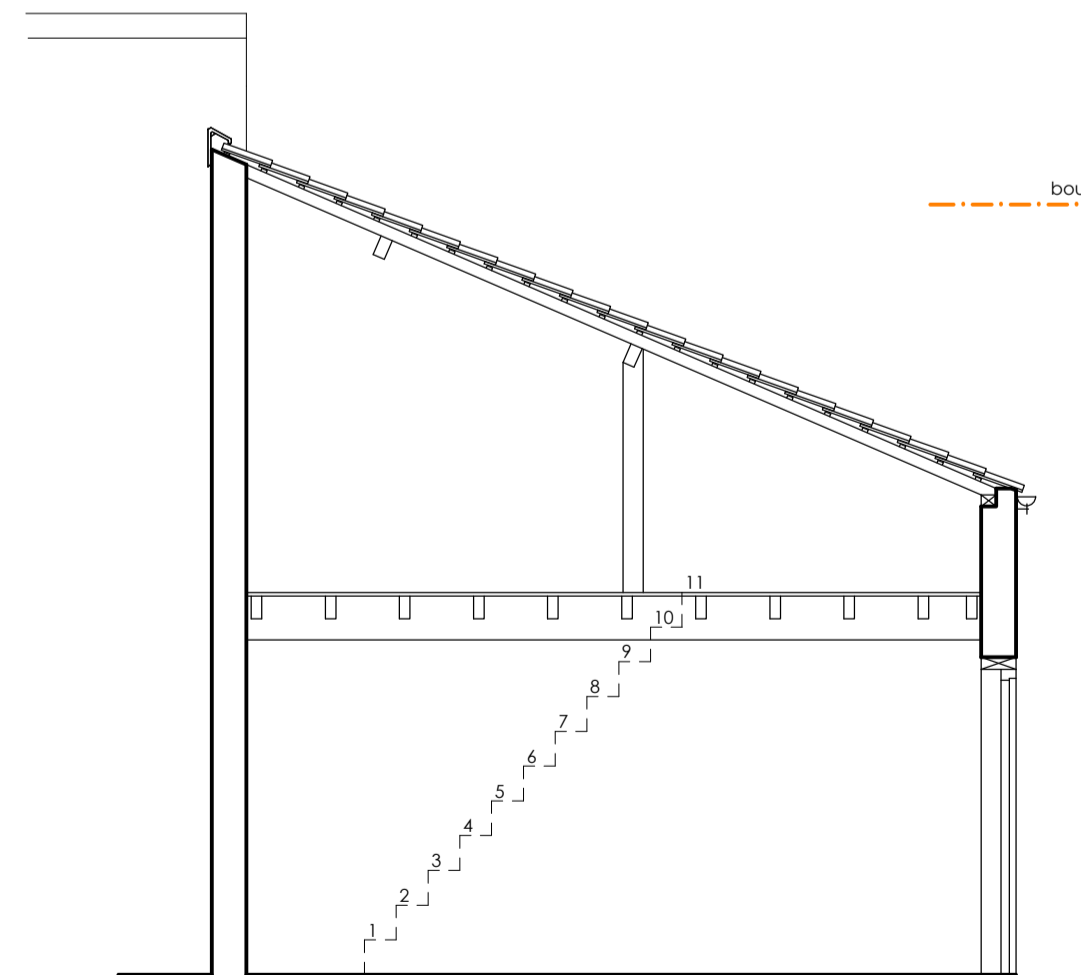

Existing Section

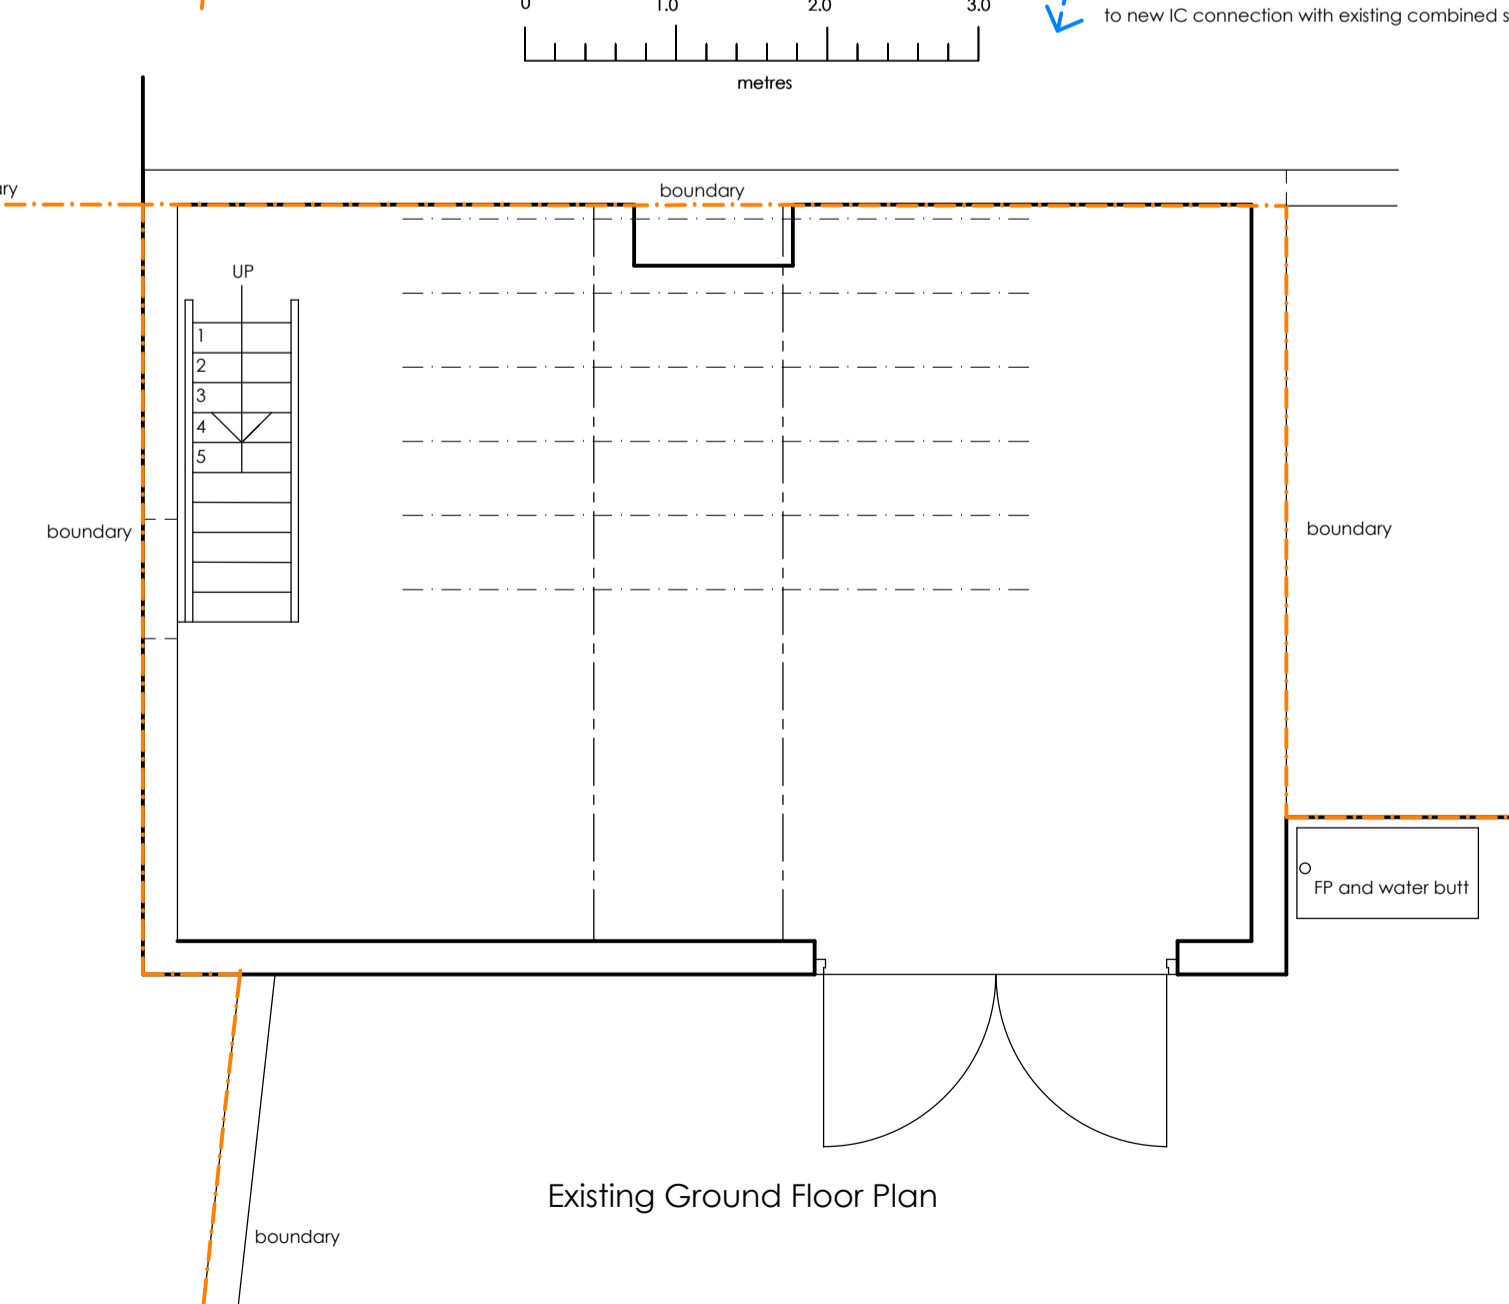


Existing Ground Floor Plan

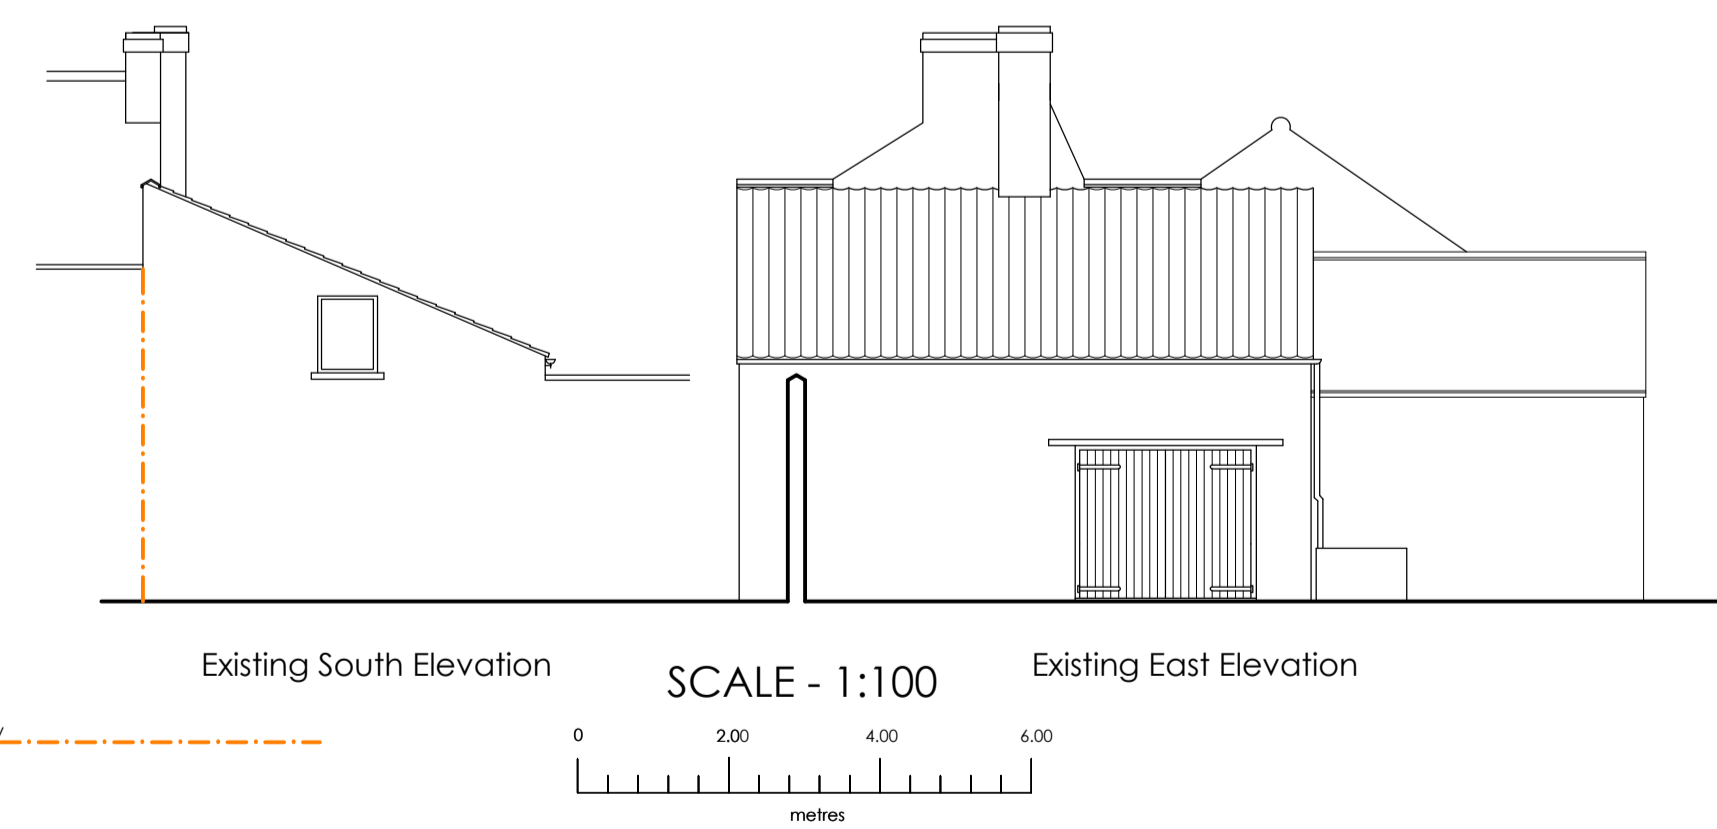

Existing South Elevation

SCALE - 1:100

Existing East Elevation

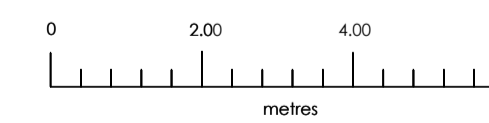

Project	DEMOLITION WORK AND ERECTION OF A BUILDING FOR USE AS ANNEXE LIVING ACCOMMODATION
Scheme / Working Drawing	
Client	MR & MRS G. DUCKWITH
Location	63, LONDON STREET POCKLINGTON YORK

Drawing No. 0721 / 1600 / 02

Scales 1:50, 1:100

Date

**R. C. Donkin & Partners**  
Architectural Services

Tele: 01759 304108

Email: rcd11@hotmail.co.uk Mob: 07402 02601

42, Sherbultgate Drive Pocklington York, YO42 1