




SOUTH ELEVATION
Scale 1/50

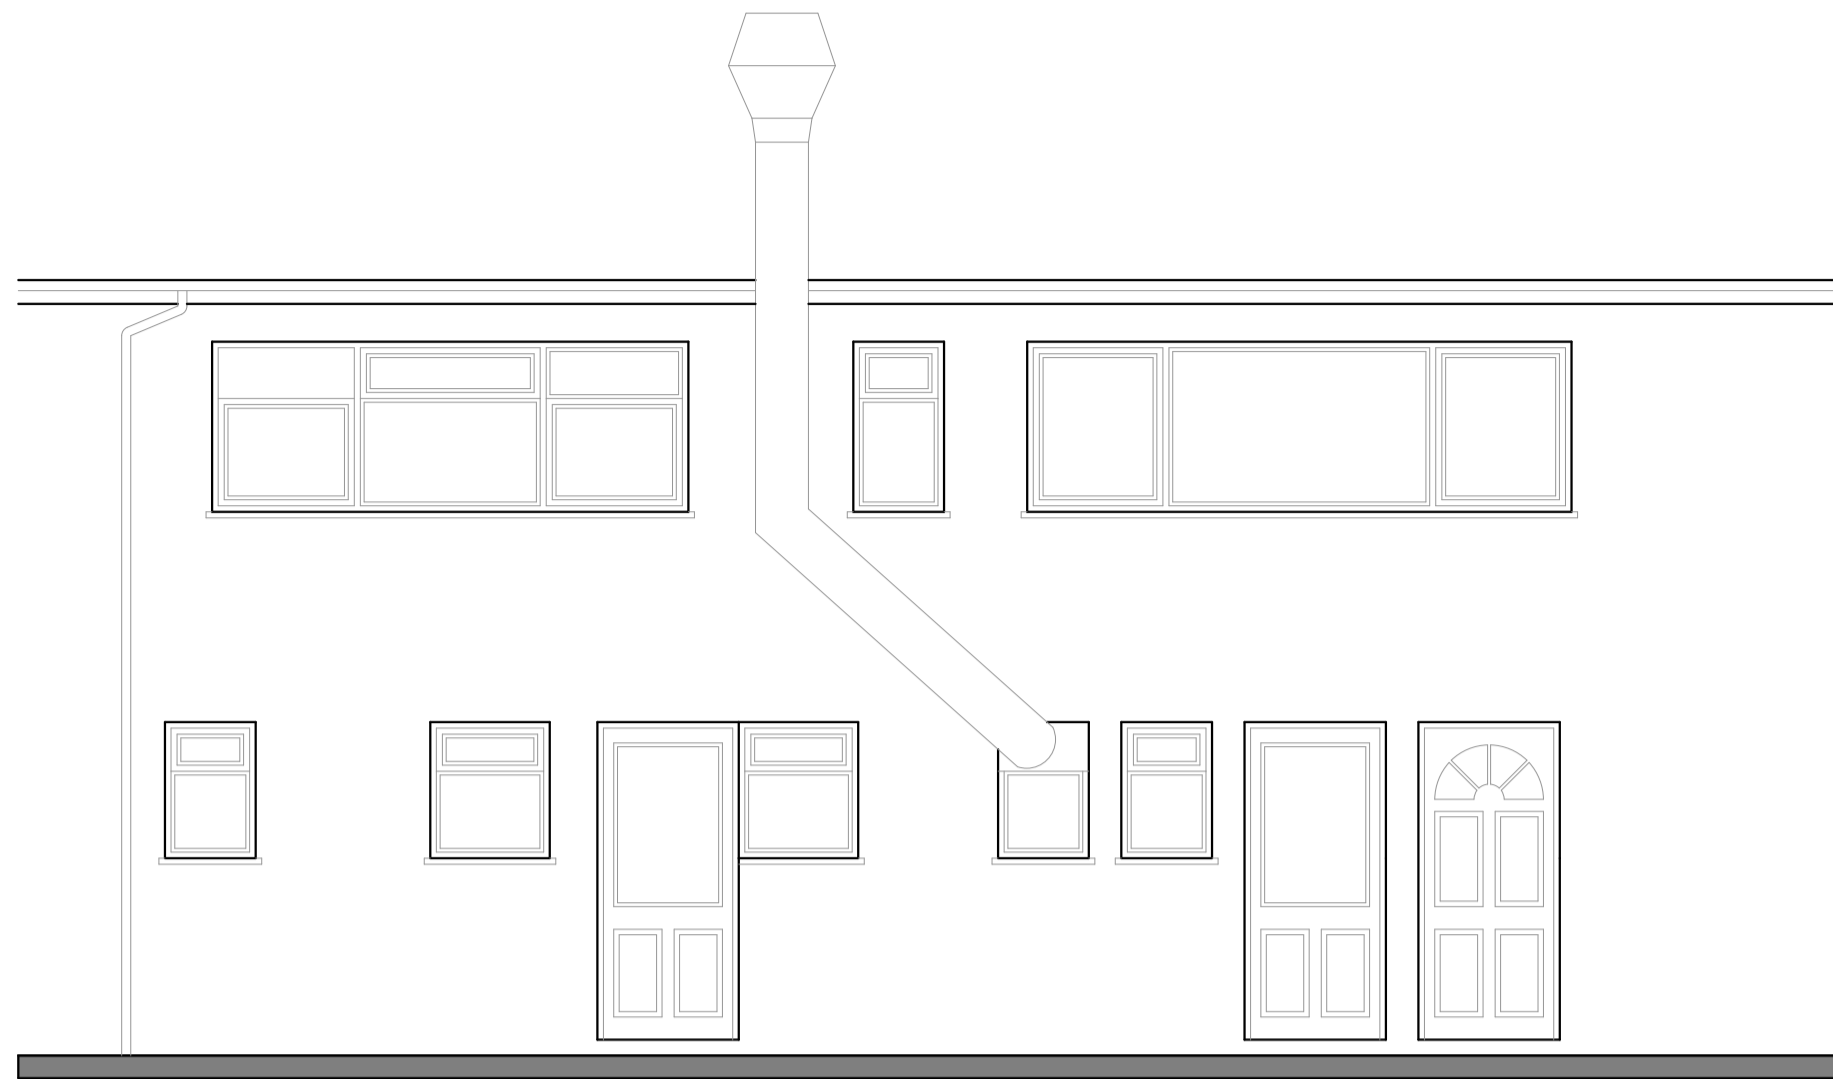


NORTH ELEVATION
Scale 1/50

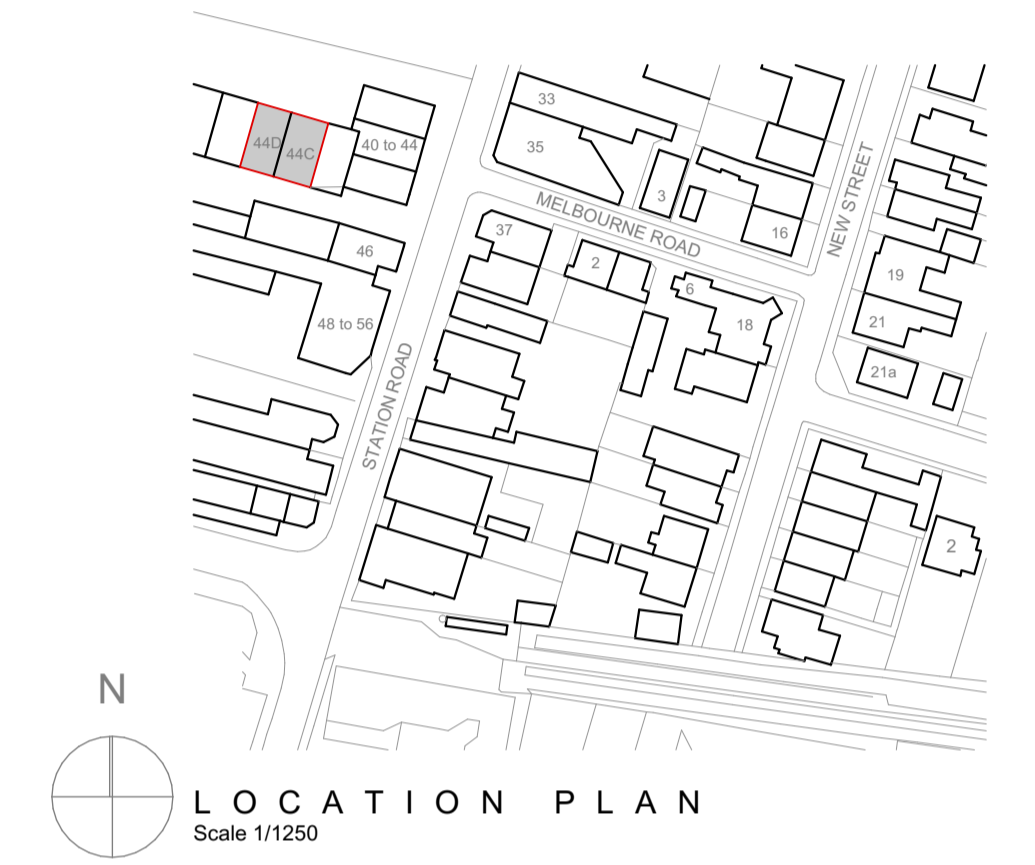

LOCATION PLAN
Scale 1/1250

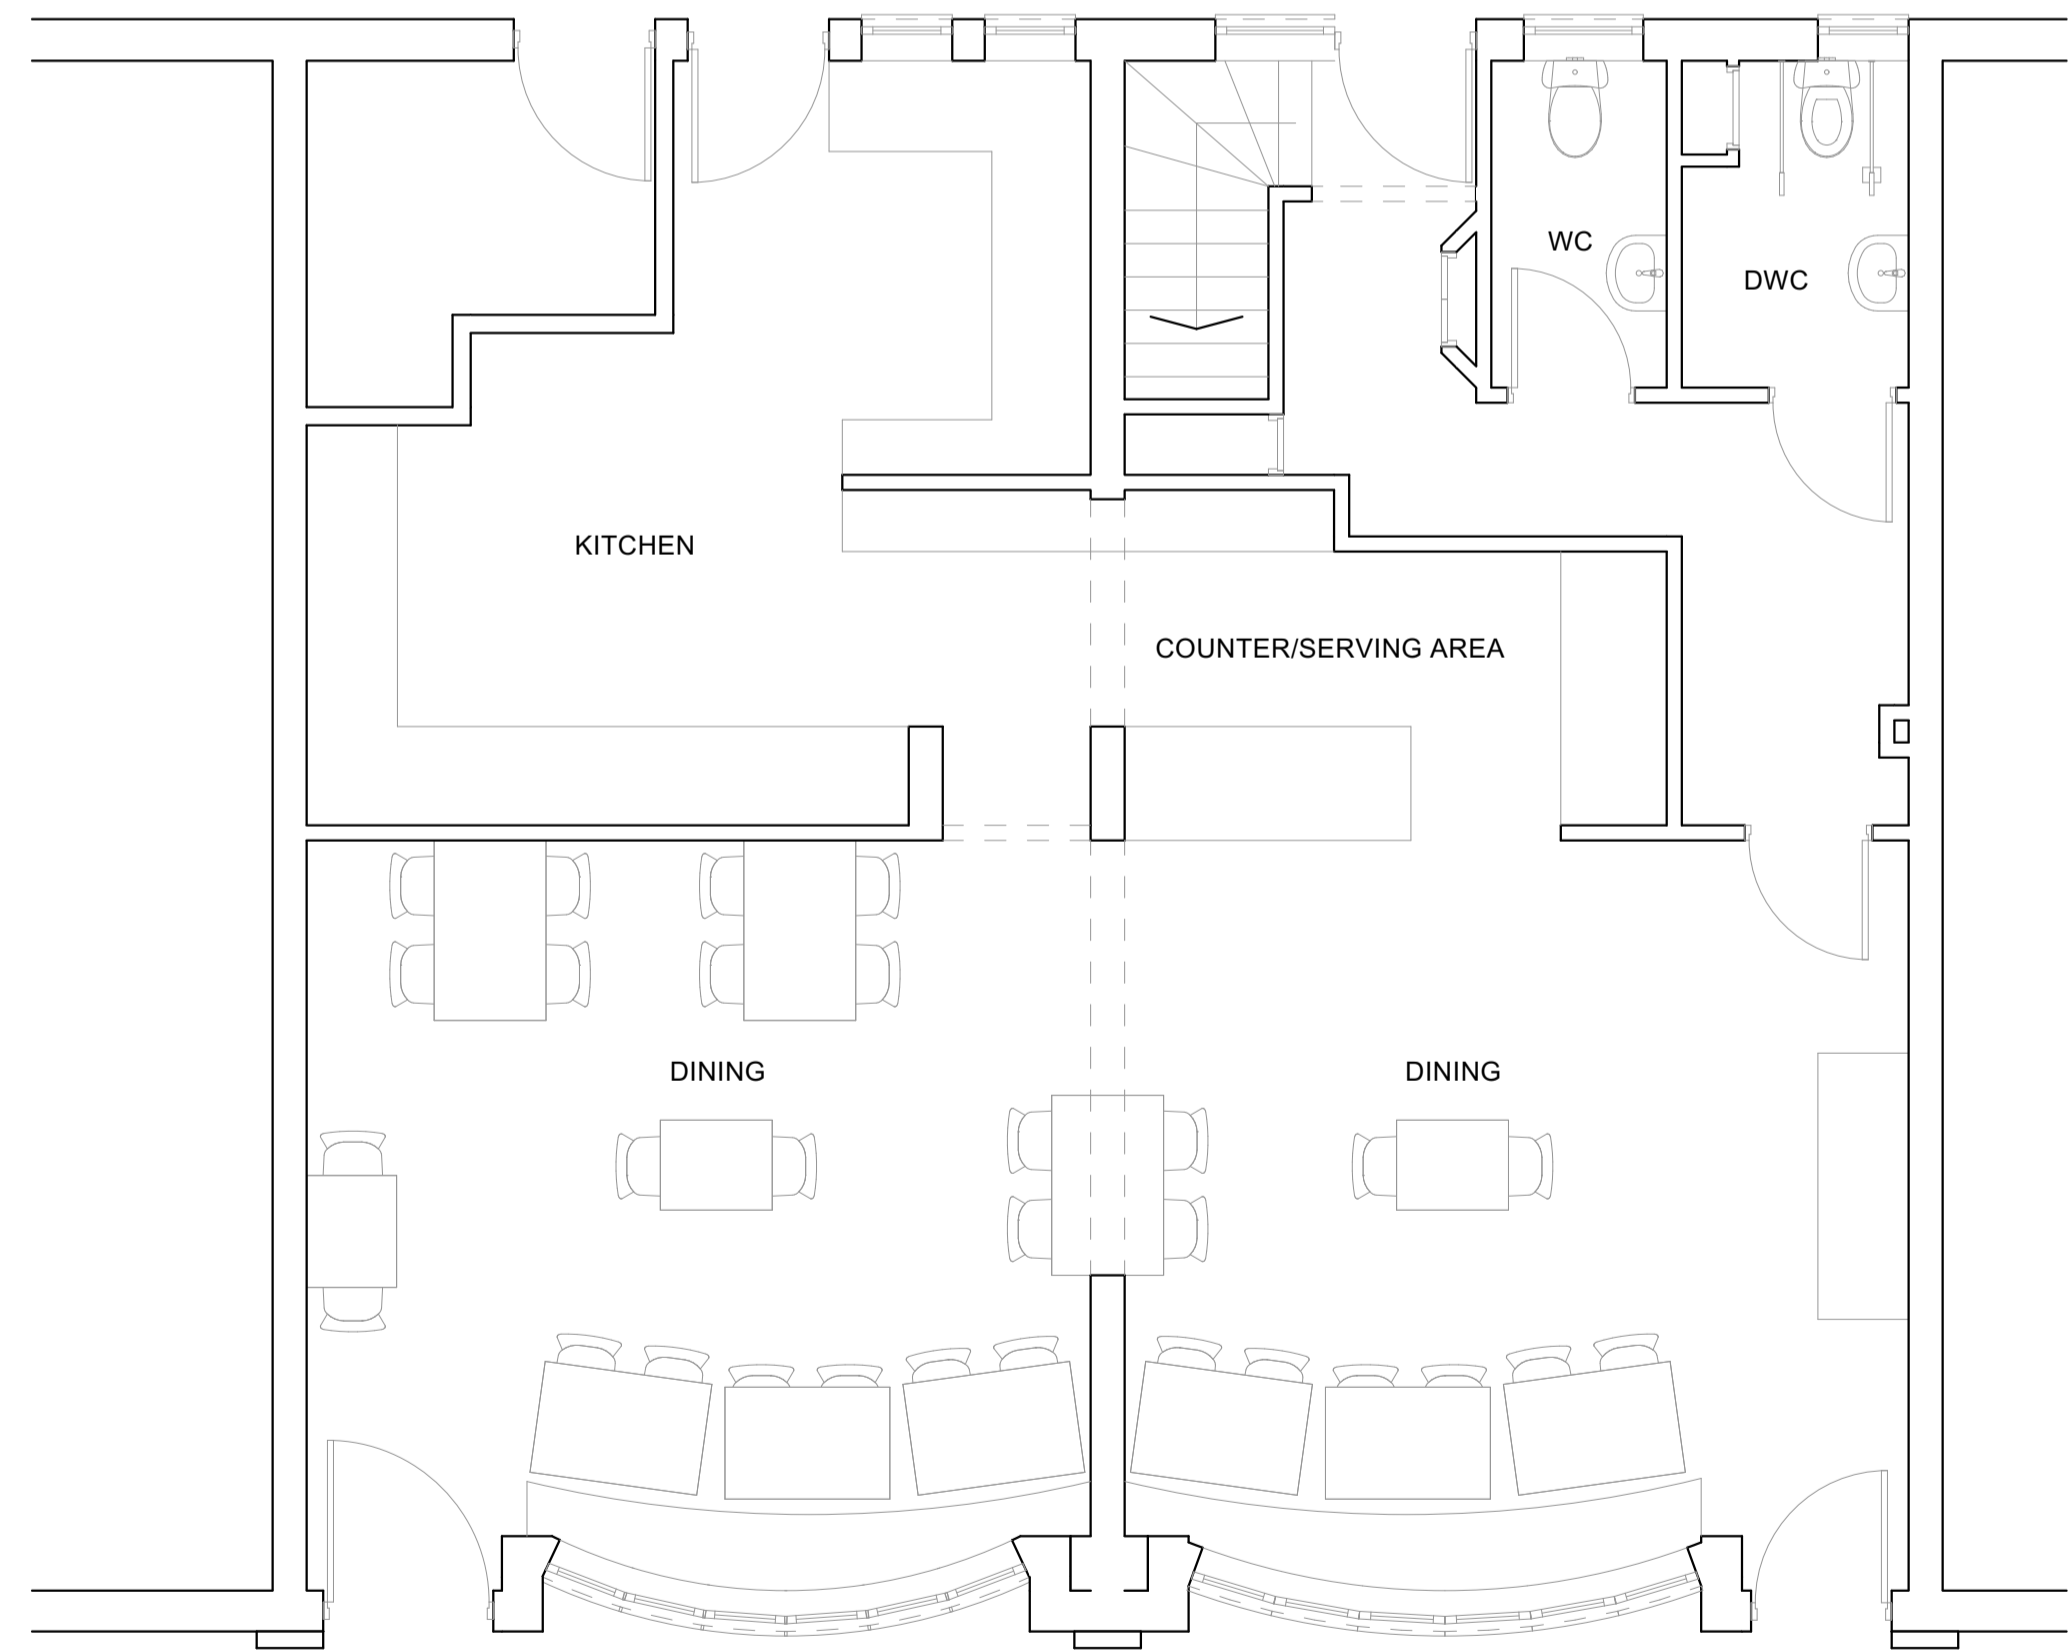

GROUND FLOOR PLAN
Scale 1/50

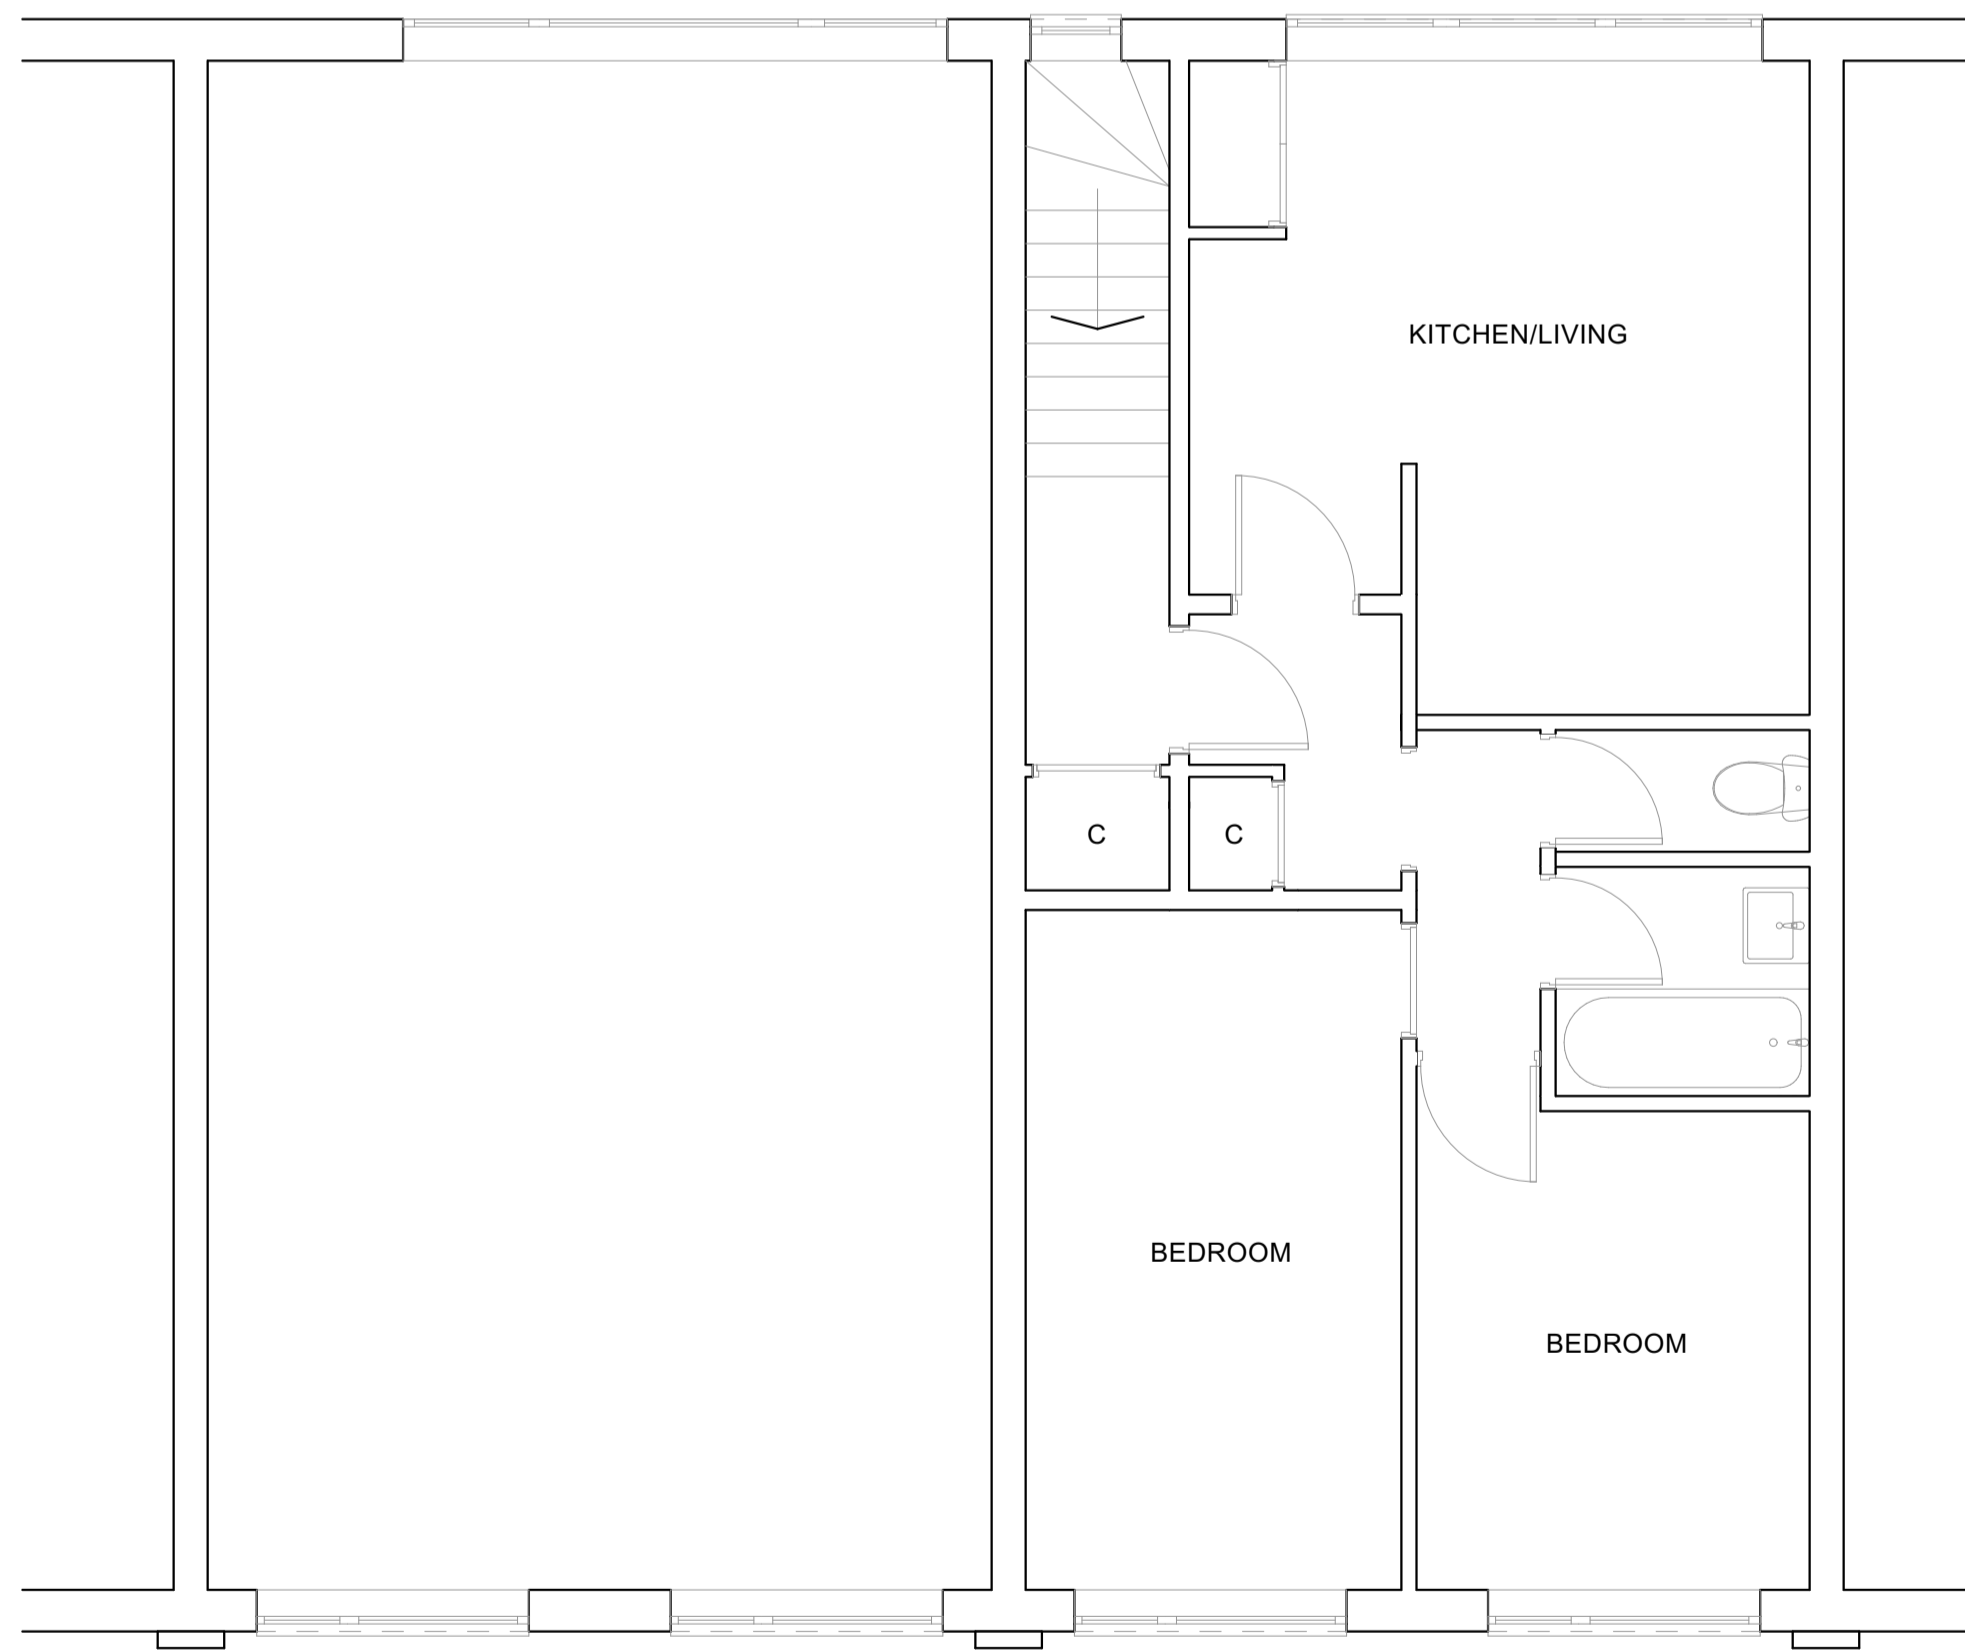

FIRST FLOOR PLAN
Scale 1/50



SITE PLAN
Scale 1/500

Amendments:	Date:	Rev:
Amendments to location plan	20.05.2022	A
Client comments	24.05.2022	B

SMG ARCHITECTS



Willow House, 9 Willow Lane
Norwich,
Norfolk
NR2 1EU

www.smg-architects.co.uk
info@smg-architects.co.uk
01603 614422

All dimensions are to be checked on site and the Architect is to be notified of any discrepancies. Written dimensions are to be followed in preference to scaled dimensions. This drawing is copyright and may not be reproduced without the written consent of SMG Architects.

Job Title
Pre-app for development at 44c/d Station Road, Sheringham

Client
Mr & Mrs Moss

Dwg. Title

Existing Drawings - Scale as shown at A1

Job No. Drawn by Checked by

21.4904.198 RC

Dwg. No. Rev Date

EX01 B 02.11.2021

