




EXISTING FRONT ELEVATION
SCALE: 1:100




EXISTING SIDE ELEVATION
SCALE: 1:100




EXISTING REAR ELEVATION
SCALE: 1:100

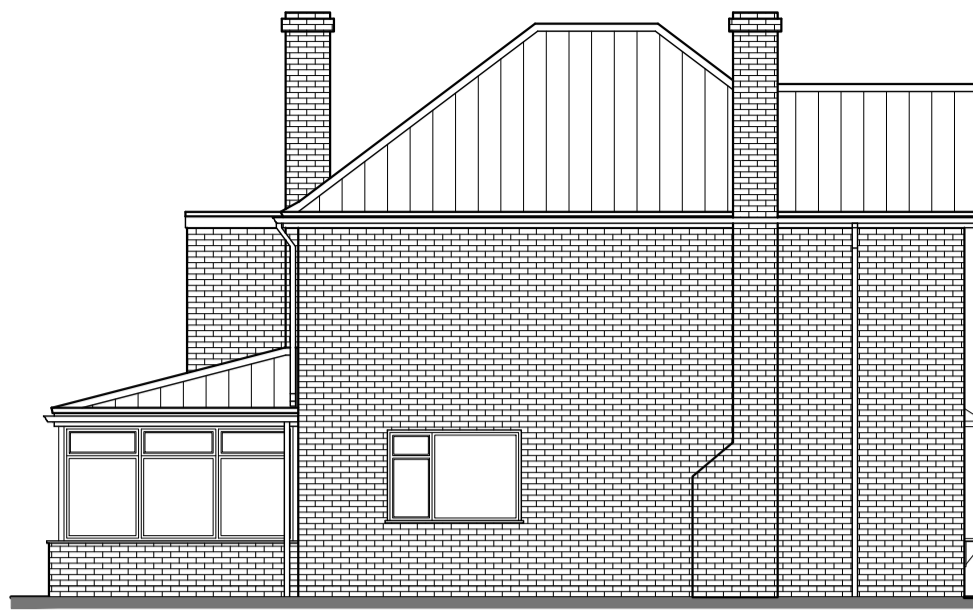


EXISTING SIDE ELEVATION
SCALE: 1:100

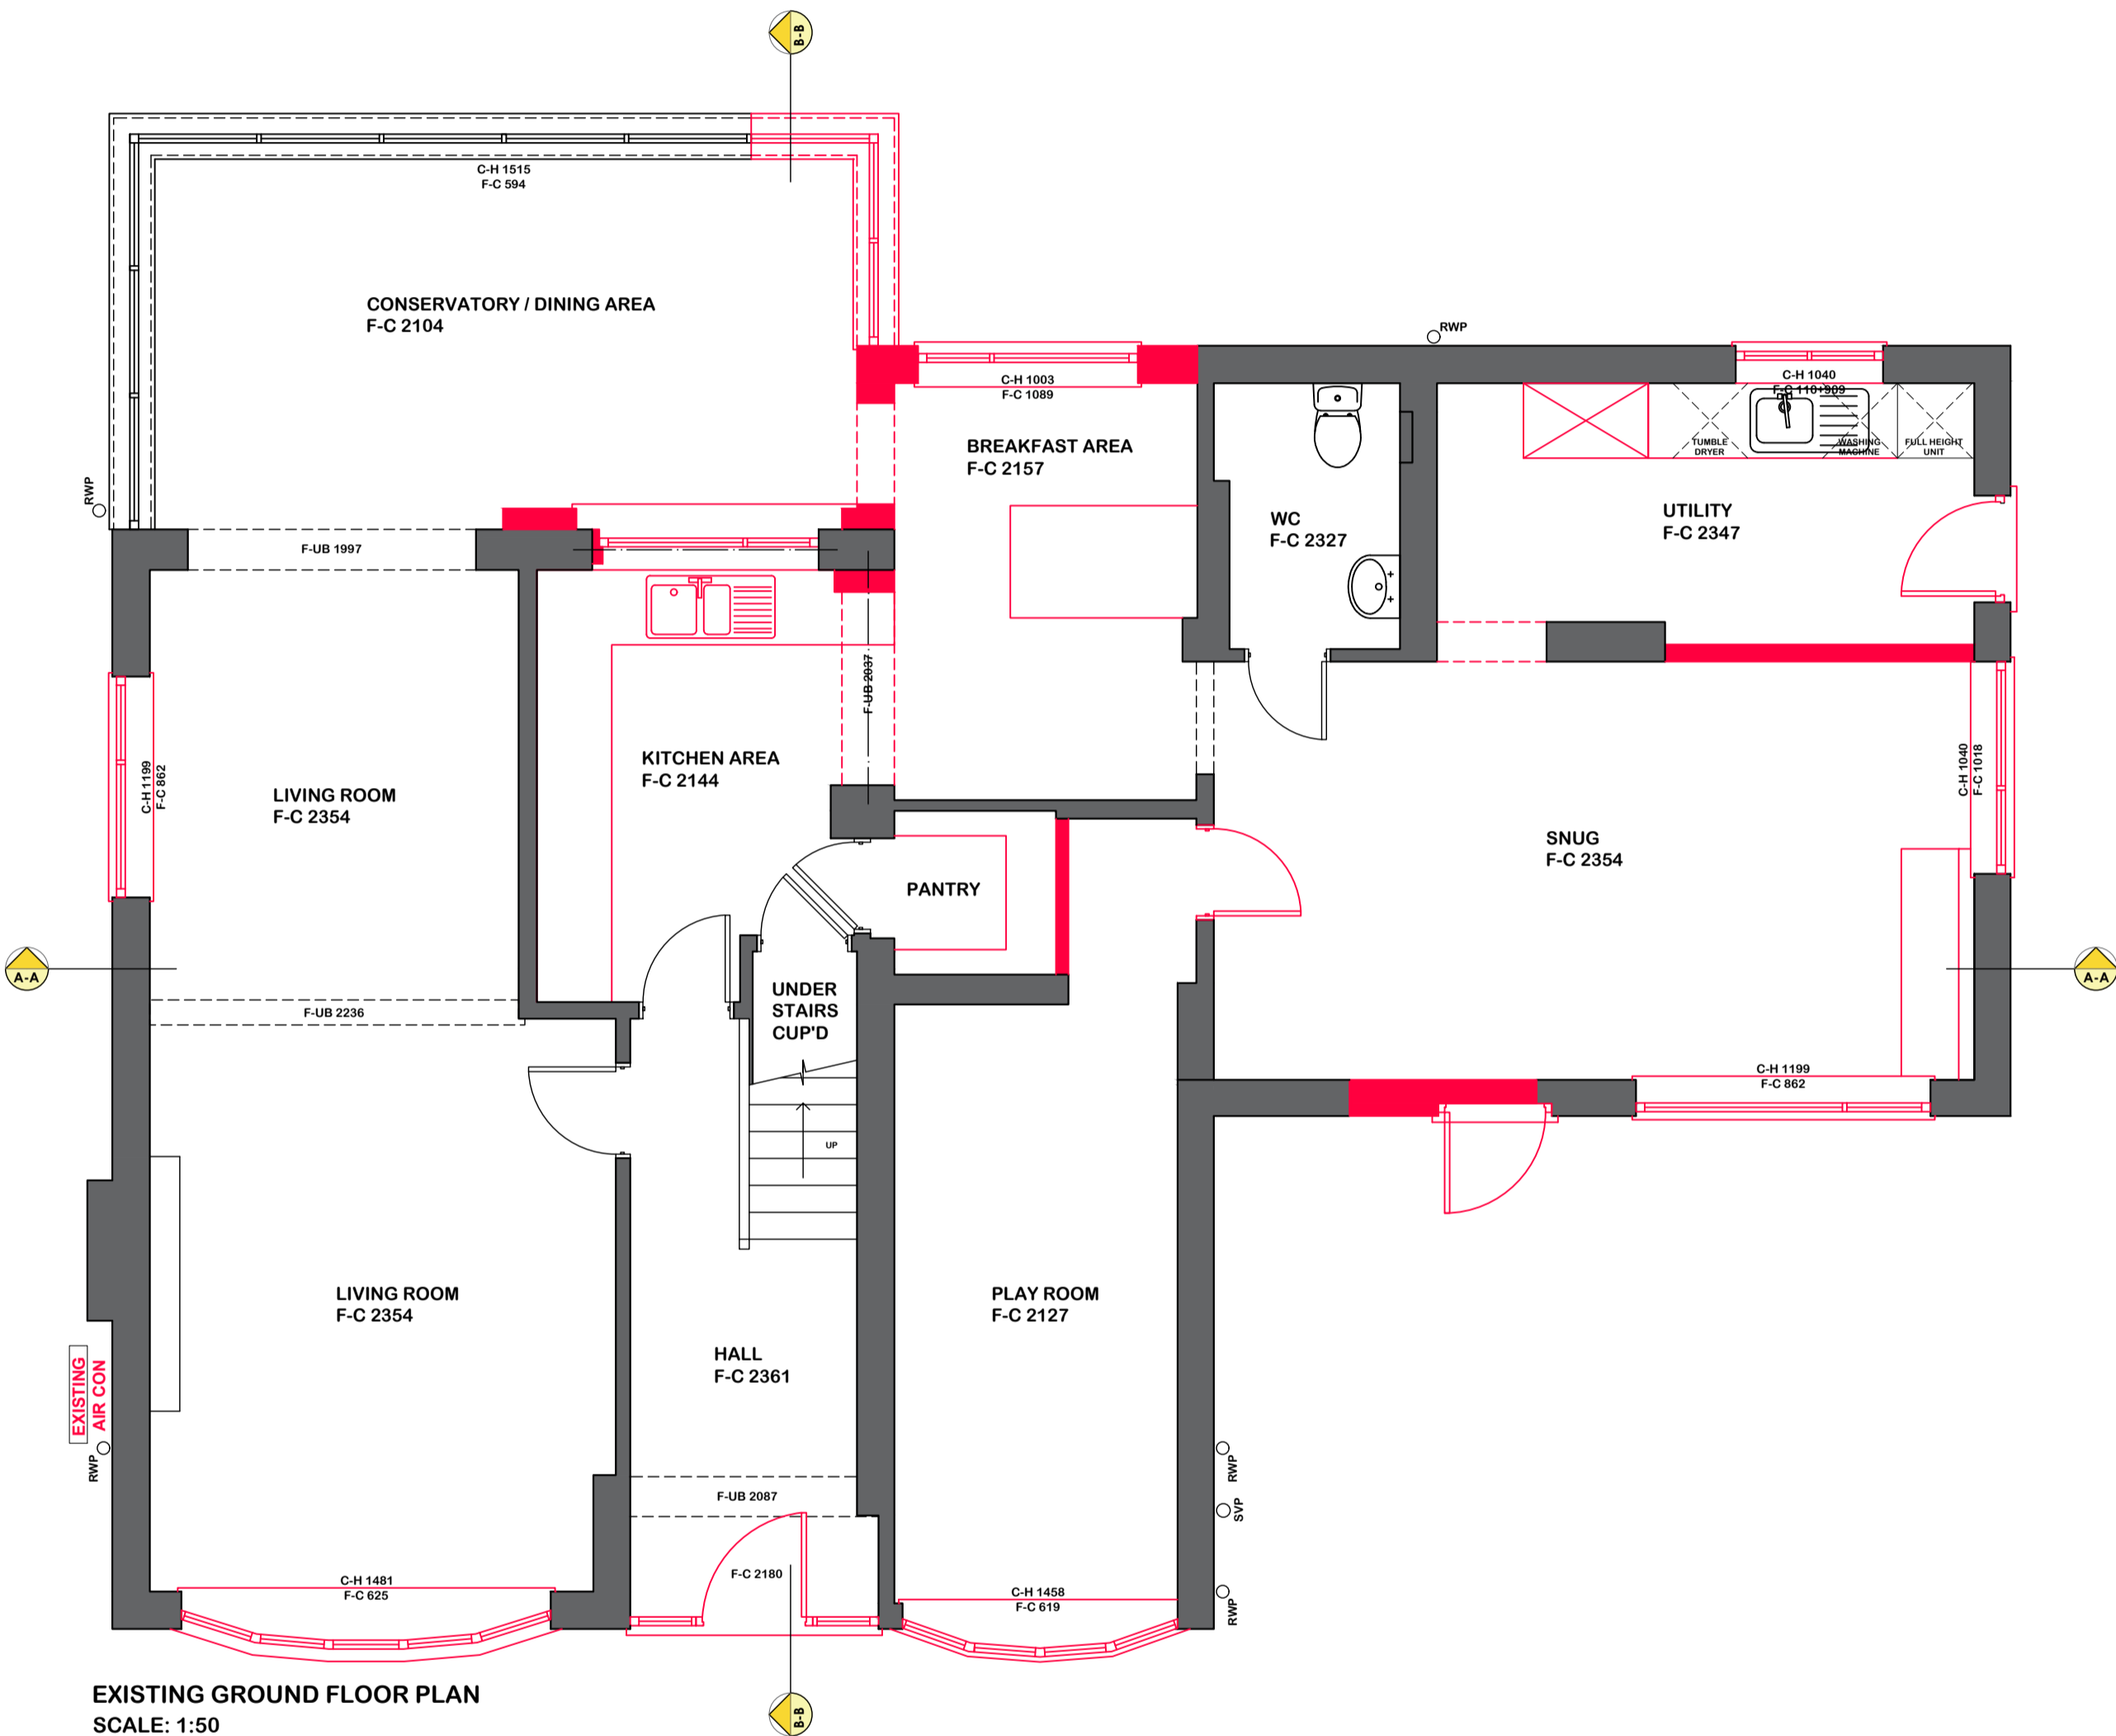


EXISTING GROUND FLOOR PLAN
SCALE: 1:50

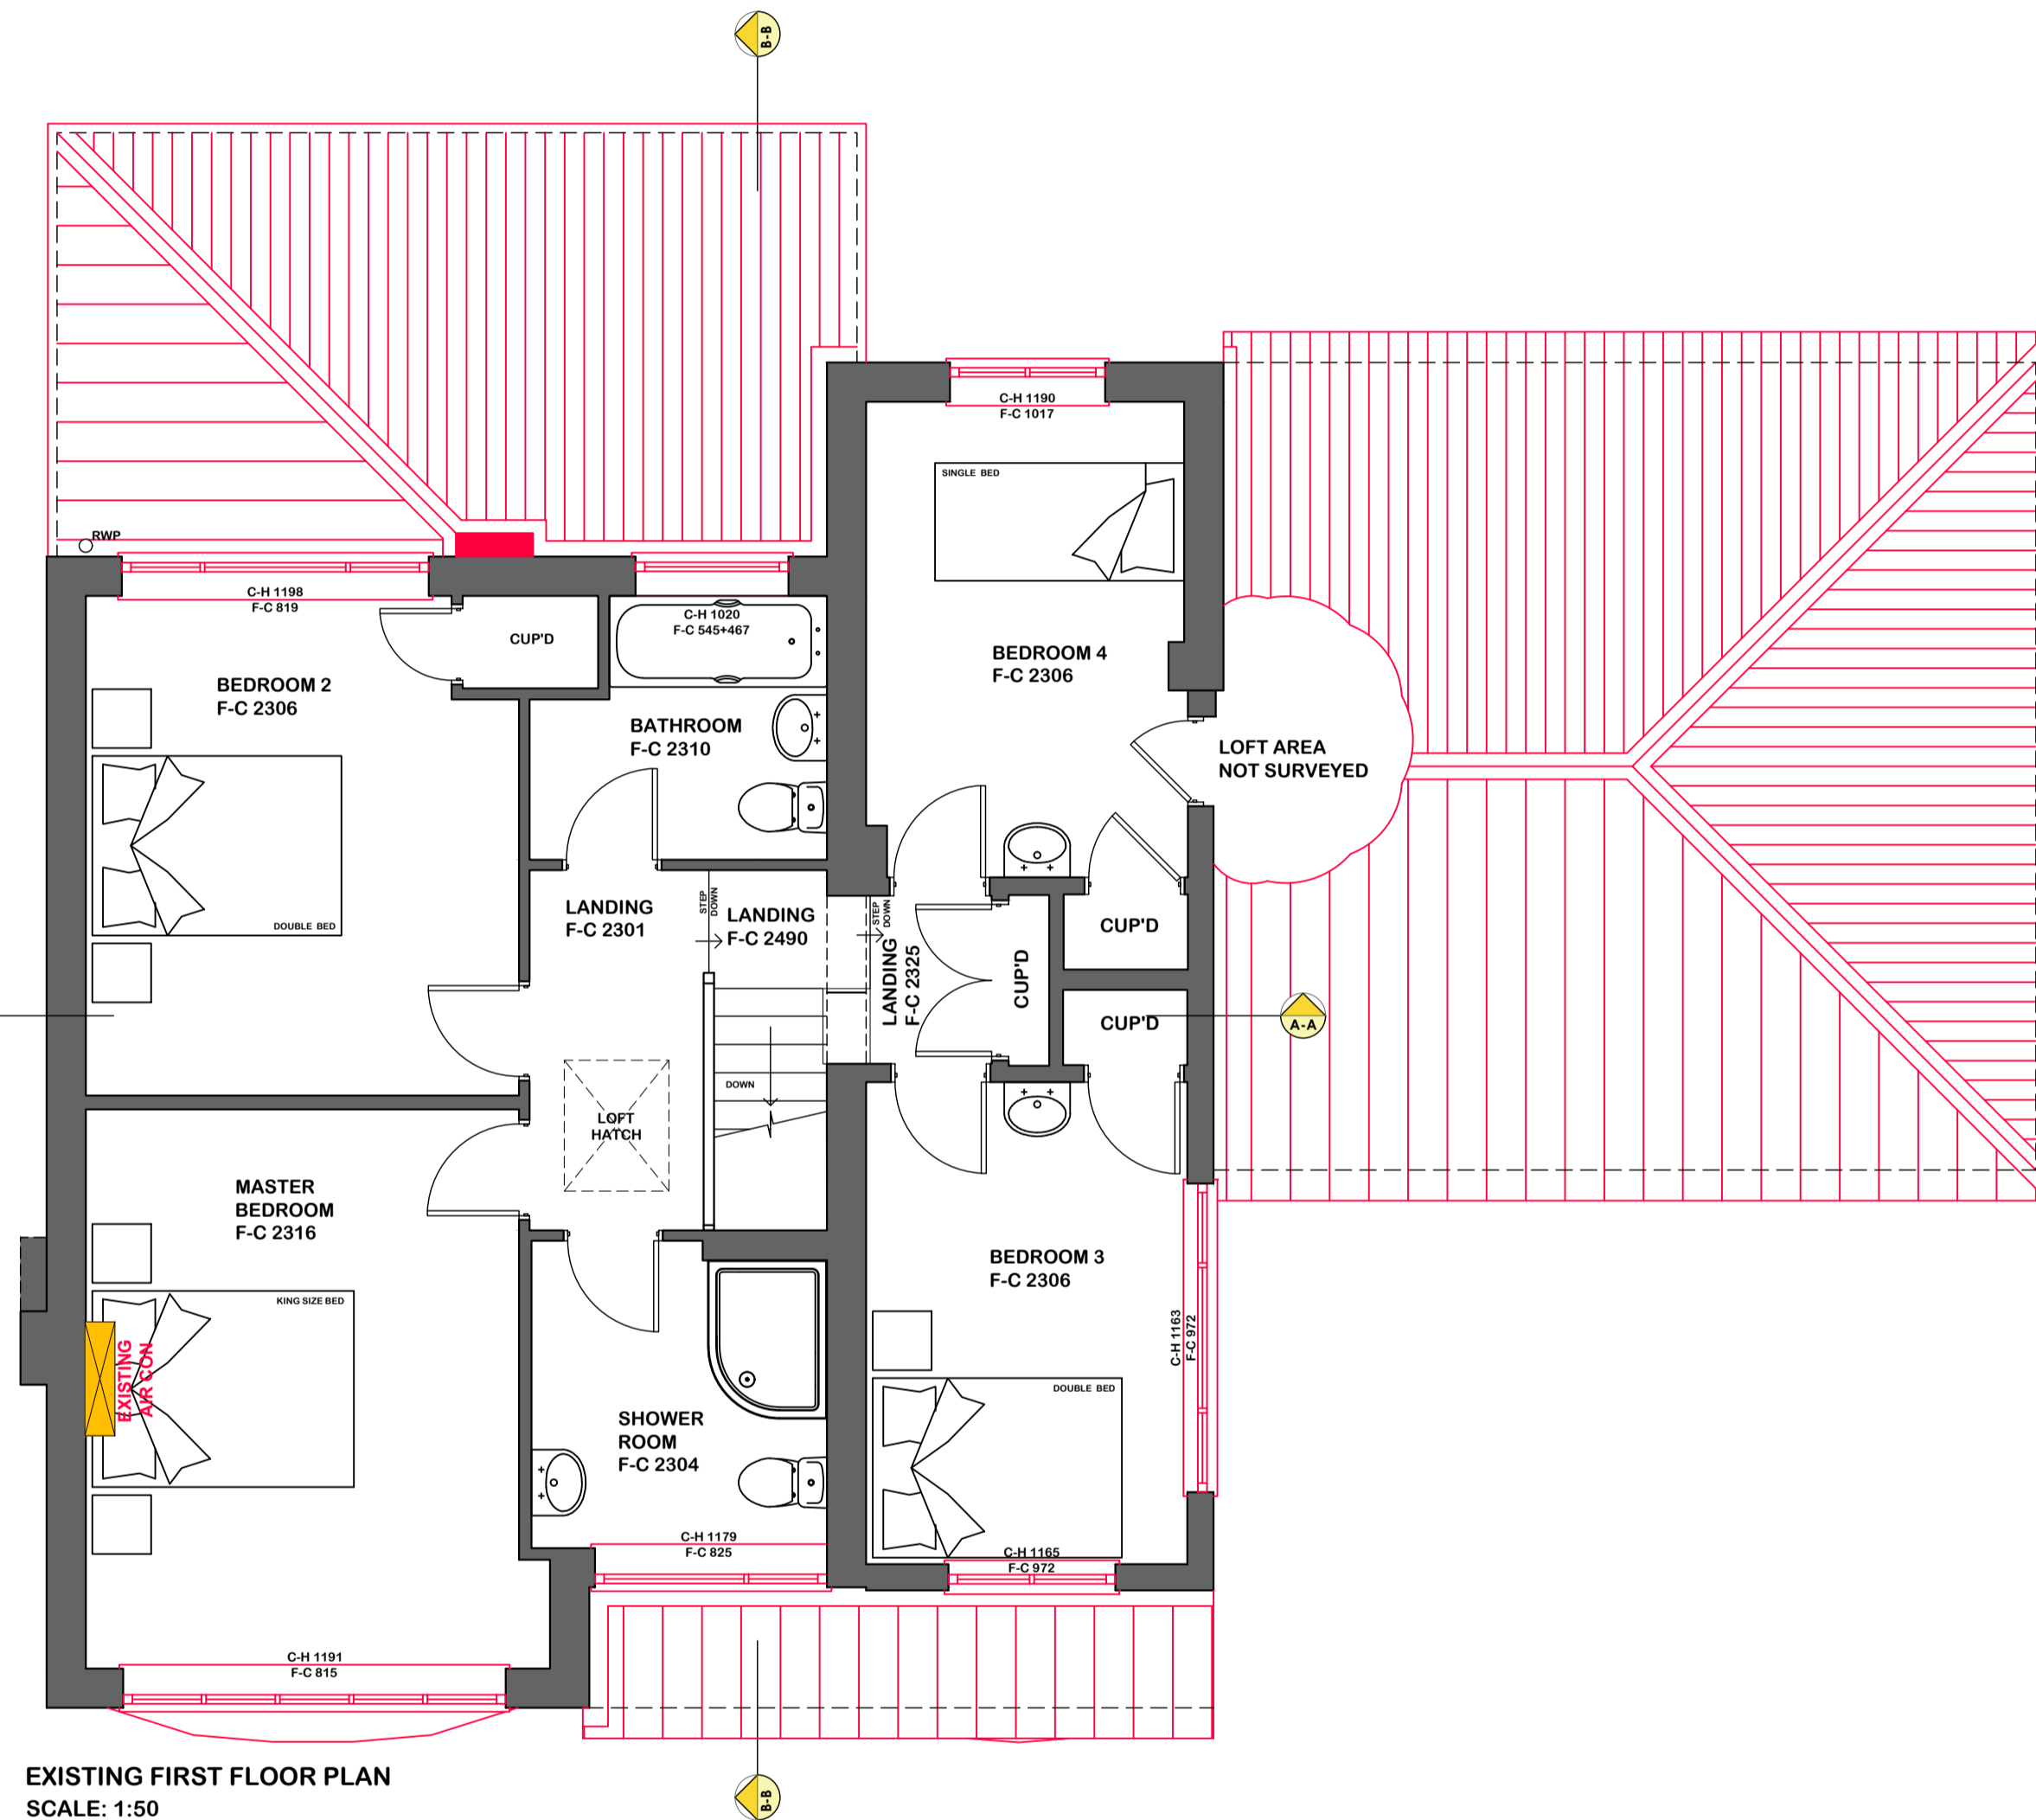


EXISTING FIRST FLOOR PLAN
SCALE: 1:50

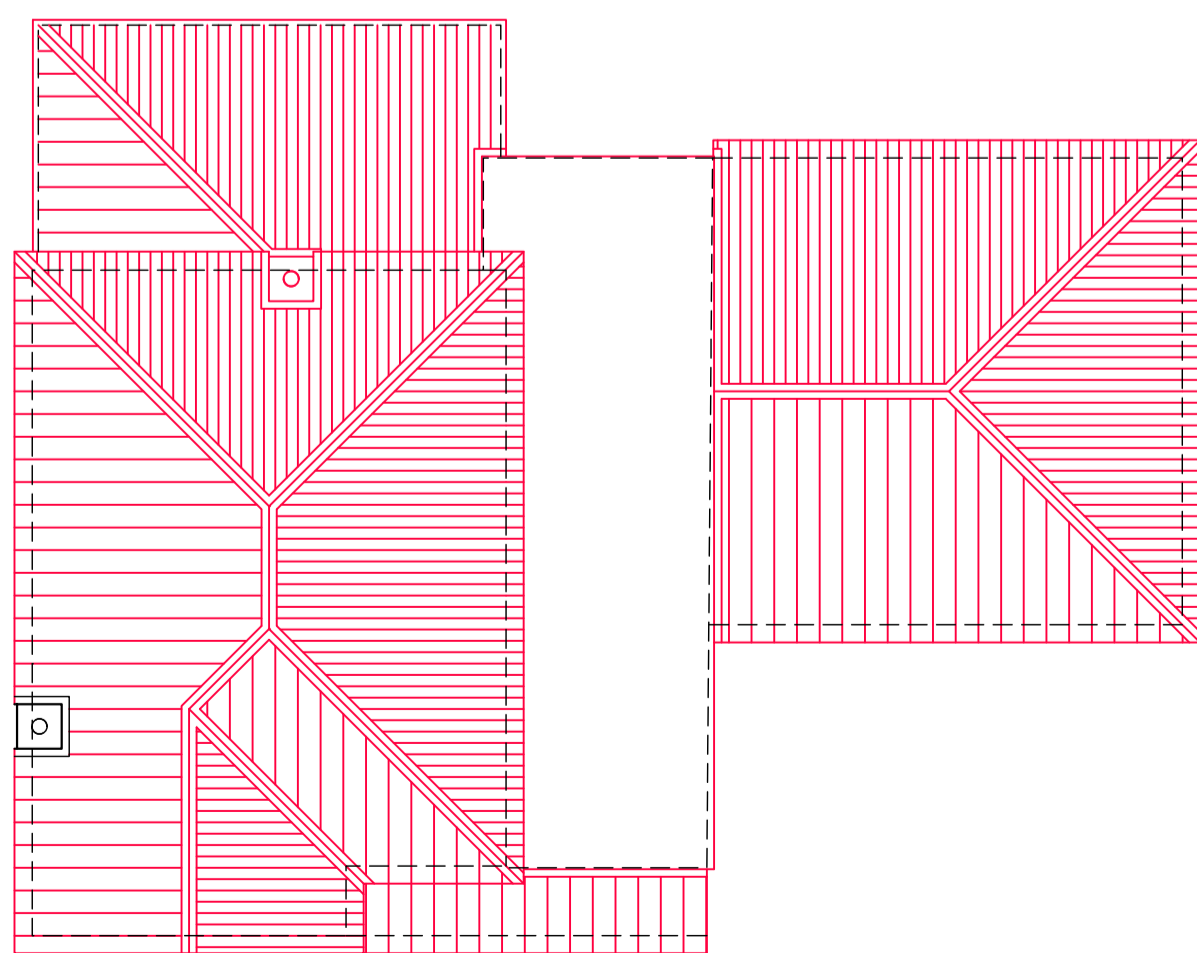

EXISTING ROOF PLAN
SCALE: 1:100

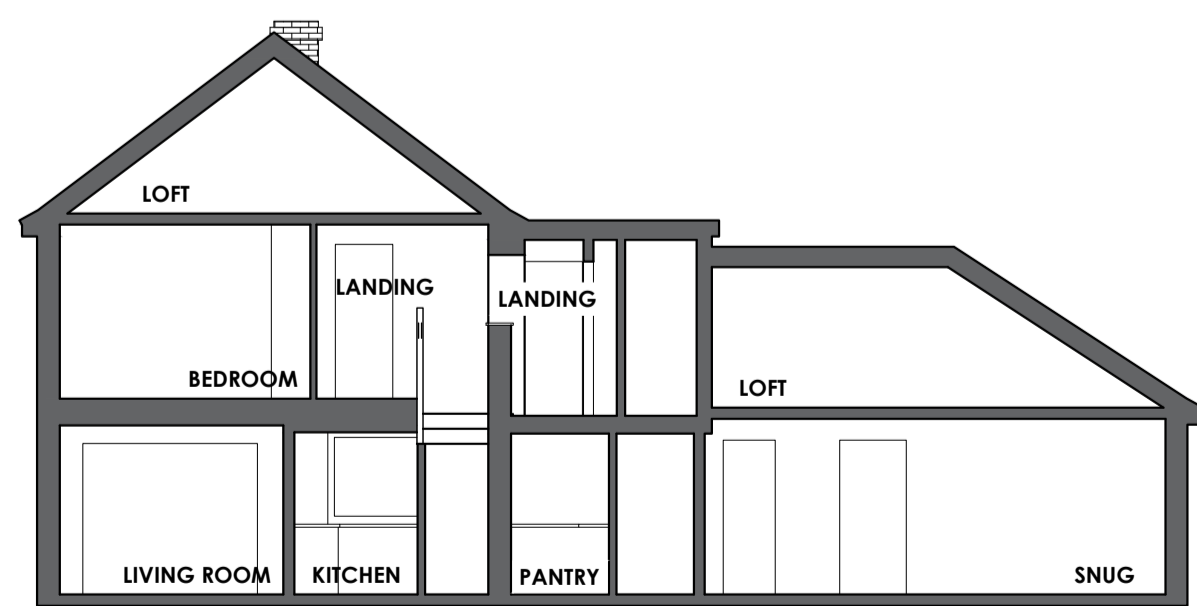


EXISTING TYPICAL SECTION A-A
SCALE: 1:100

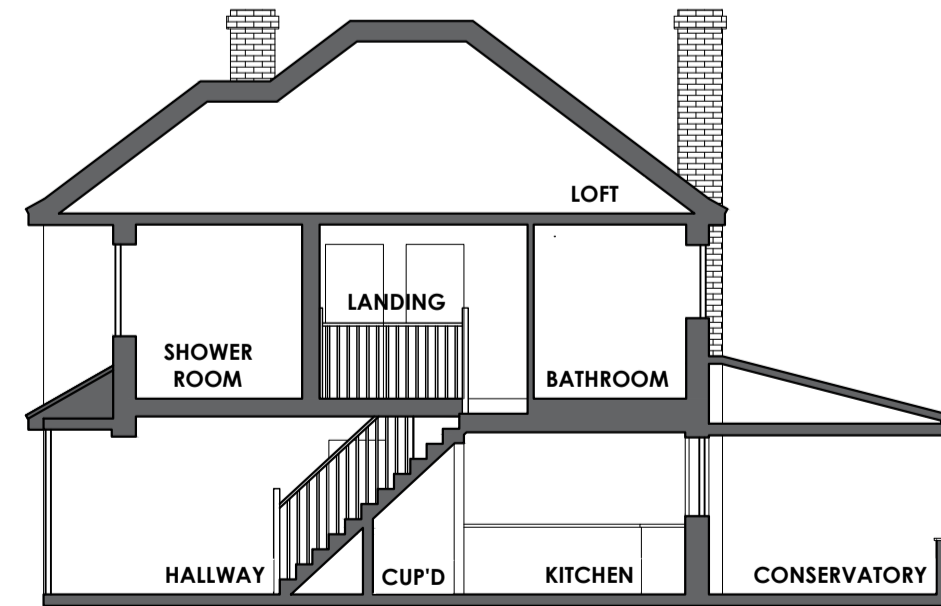

EXISTING TYPICAL SECTION B-B
SCALE: 1:100

Notes:
 This document is the property of David Trundle Design Services Ltd and may not be reissued, loaned or copied in part or in whole without written permission © 2023
 All dimensions are in millimetres unless stated otherwise.
 It is recommended that information is not scaled off this drawing.
 This drawing should be read in conjunction with all other relevant information, specifications & schedules.
 If this drawing is received electronically it is the recipients responsibility to print the document at the correct scale.
 All dimensions to be checked on site prior to commencing work and any discrepancies to be advised immediately.
 CONSTRUCTION (Design & Management) REGULATIONS 2015: David Trundle Design Services Ltd are employed as 'Designer' and will provide information to those responsible for the 'Principal Designer' and to the client.
 David Trundle Design Services Ltd are responsible for the 'Architectural' design of the elements included on this drawing only.
 Architectural design has been carried out with due consideration for the safety during construction, occupation and maintenance of the finished structure.
 The works contain no extraordinary hazards or risks that are not present during routine construction operations that would not readily be apparent to a competent contractor.
 This information should be included as part or commencement of the Health and safety file for the project.

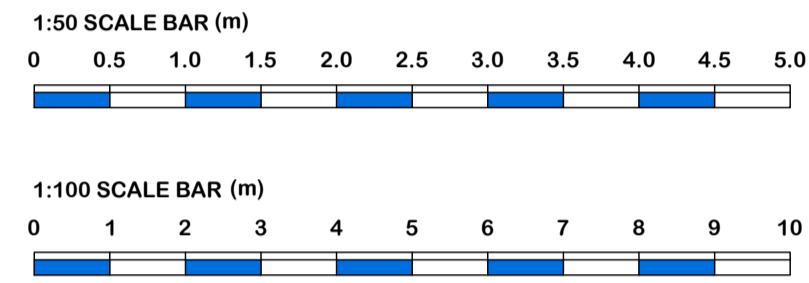

* NB: ALL PROPOSED SITE AND FLOOR LEVELS TO MATCH EXISTING LEVEL HEIGHTS. ALL LEVELS ABOVE GROUND LEVEL WILL MATCH EXISTING.

no	date	amendment description
Revisions		
Drawing Status: PLANNING		

trundle
 DESIGN SERVICES
www.trundle.com Email: enquiries@trundle.com

Salgate Barn
 Islington Road
 Tilney All Saints
 King's Lynn
 Norfolk
 PE34 4RY
 Tel: 01553 617700
 Fax: 01553 617874

Project Title:
MR TIM GLOVER
HILL HOUSE FARM, BATH ROAD
WEST DEREHAM
NORFOLK
PE33 9TP

PROPOSED EXTERNAL WORKS
 TO EXISTING DWELLING

Drawing Title:
EXISTING PLANS, ELEVATIONS AND SECTIONS

Scale: AS STATED @ A1 Date: AUGUST 2023 Drawn: BE

Drawing Number:
23-P21-PL002

Checked by: Date:

If this drawing is unsigned in the check box then the drawing is an unauthorised issue and should not be used for any purposes