


#### Proposed First Floor Plan


Scale 1:100

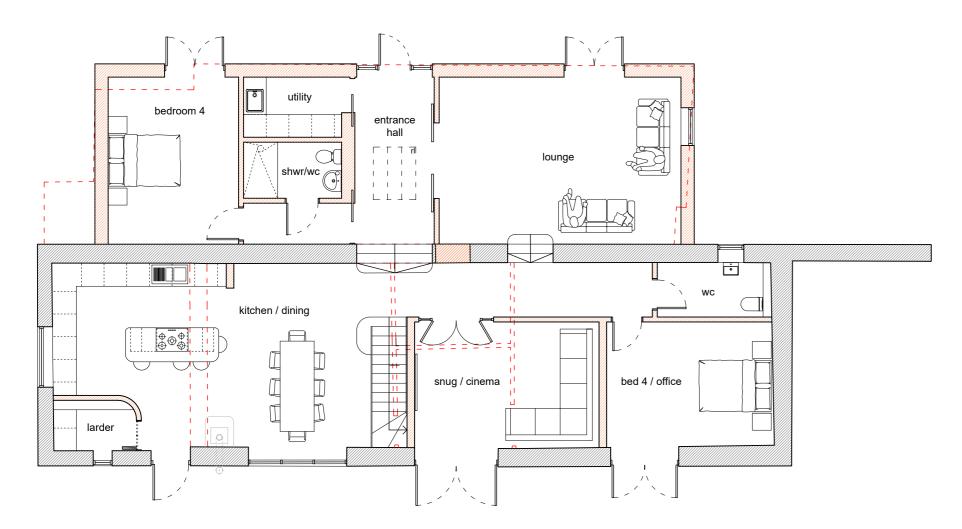

## Proposed Ground Floor Plan

Scale 1:100



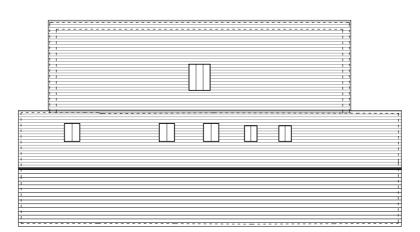

## Proposed Roof Plan

Scale 1:200

## GENERAL NOTES:

- 1) do not scale from this drawing except for planning
- purposes
  2) all dimensions to be checked on site by the contractor 3) report all omissions and/or errors to NDM Collins Architects
- 4) all dimensions in millimetres unless otherwise stated 5) if in doubt contact administrator for clarification
- 6) all drawings are copyright of NDM Collins Architects


## LEGEND



Existing Walls

Areas below 2m height

Proposed Demolitions

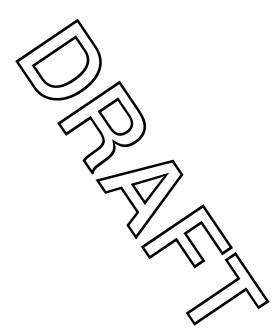

JOB TITLE	
Conversion & Extension	
The Old Coach House, Widworthy, Honiton, Devon, EX14 9JS	,

REV DATE DESCRIPTION

# DRAWING TITLE

Proposed Plans	
First issued	18/07/2023
Scale	1:100 @ A2
Job code	21-178
Status	PL
Drawing number	P210
Revision	-
Drawn by:	LT
Checked by:	-



T: 01297 552622
A: Office 1, The Grove, The Underfleet, Seaton, Devon, EX12 2FU

