


PROPOSED GROUND FLOOR PLAN

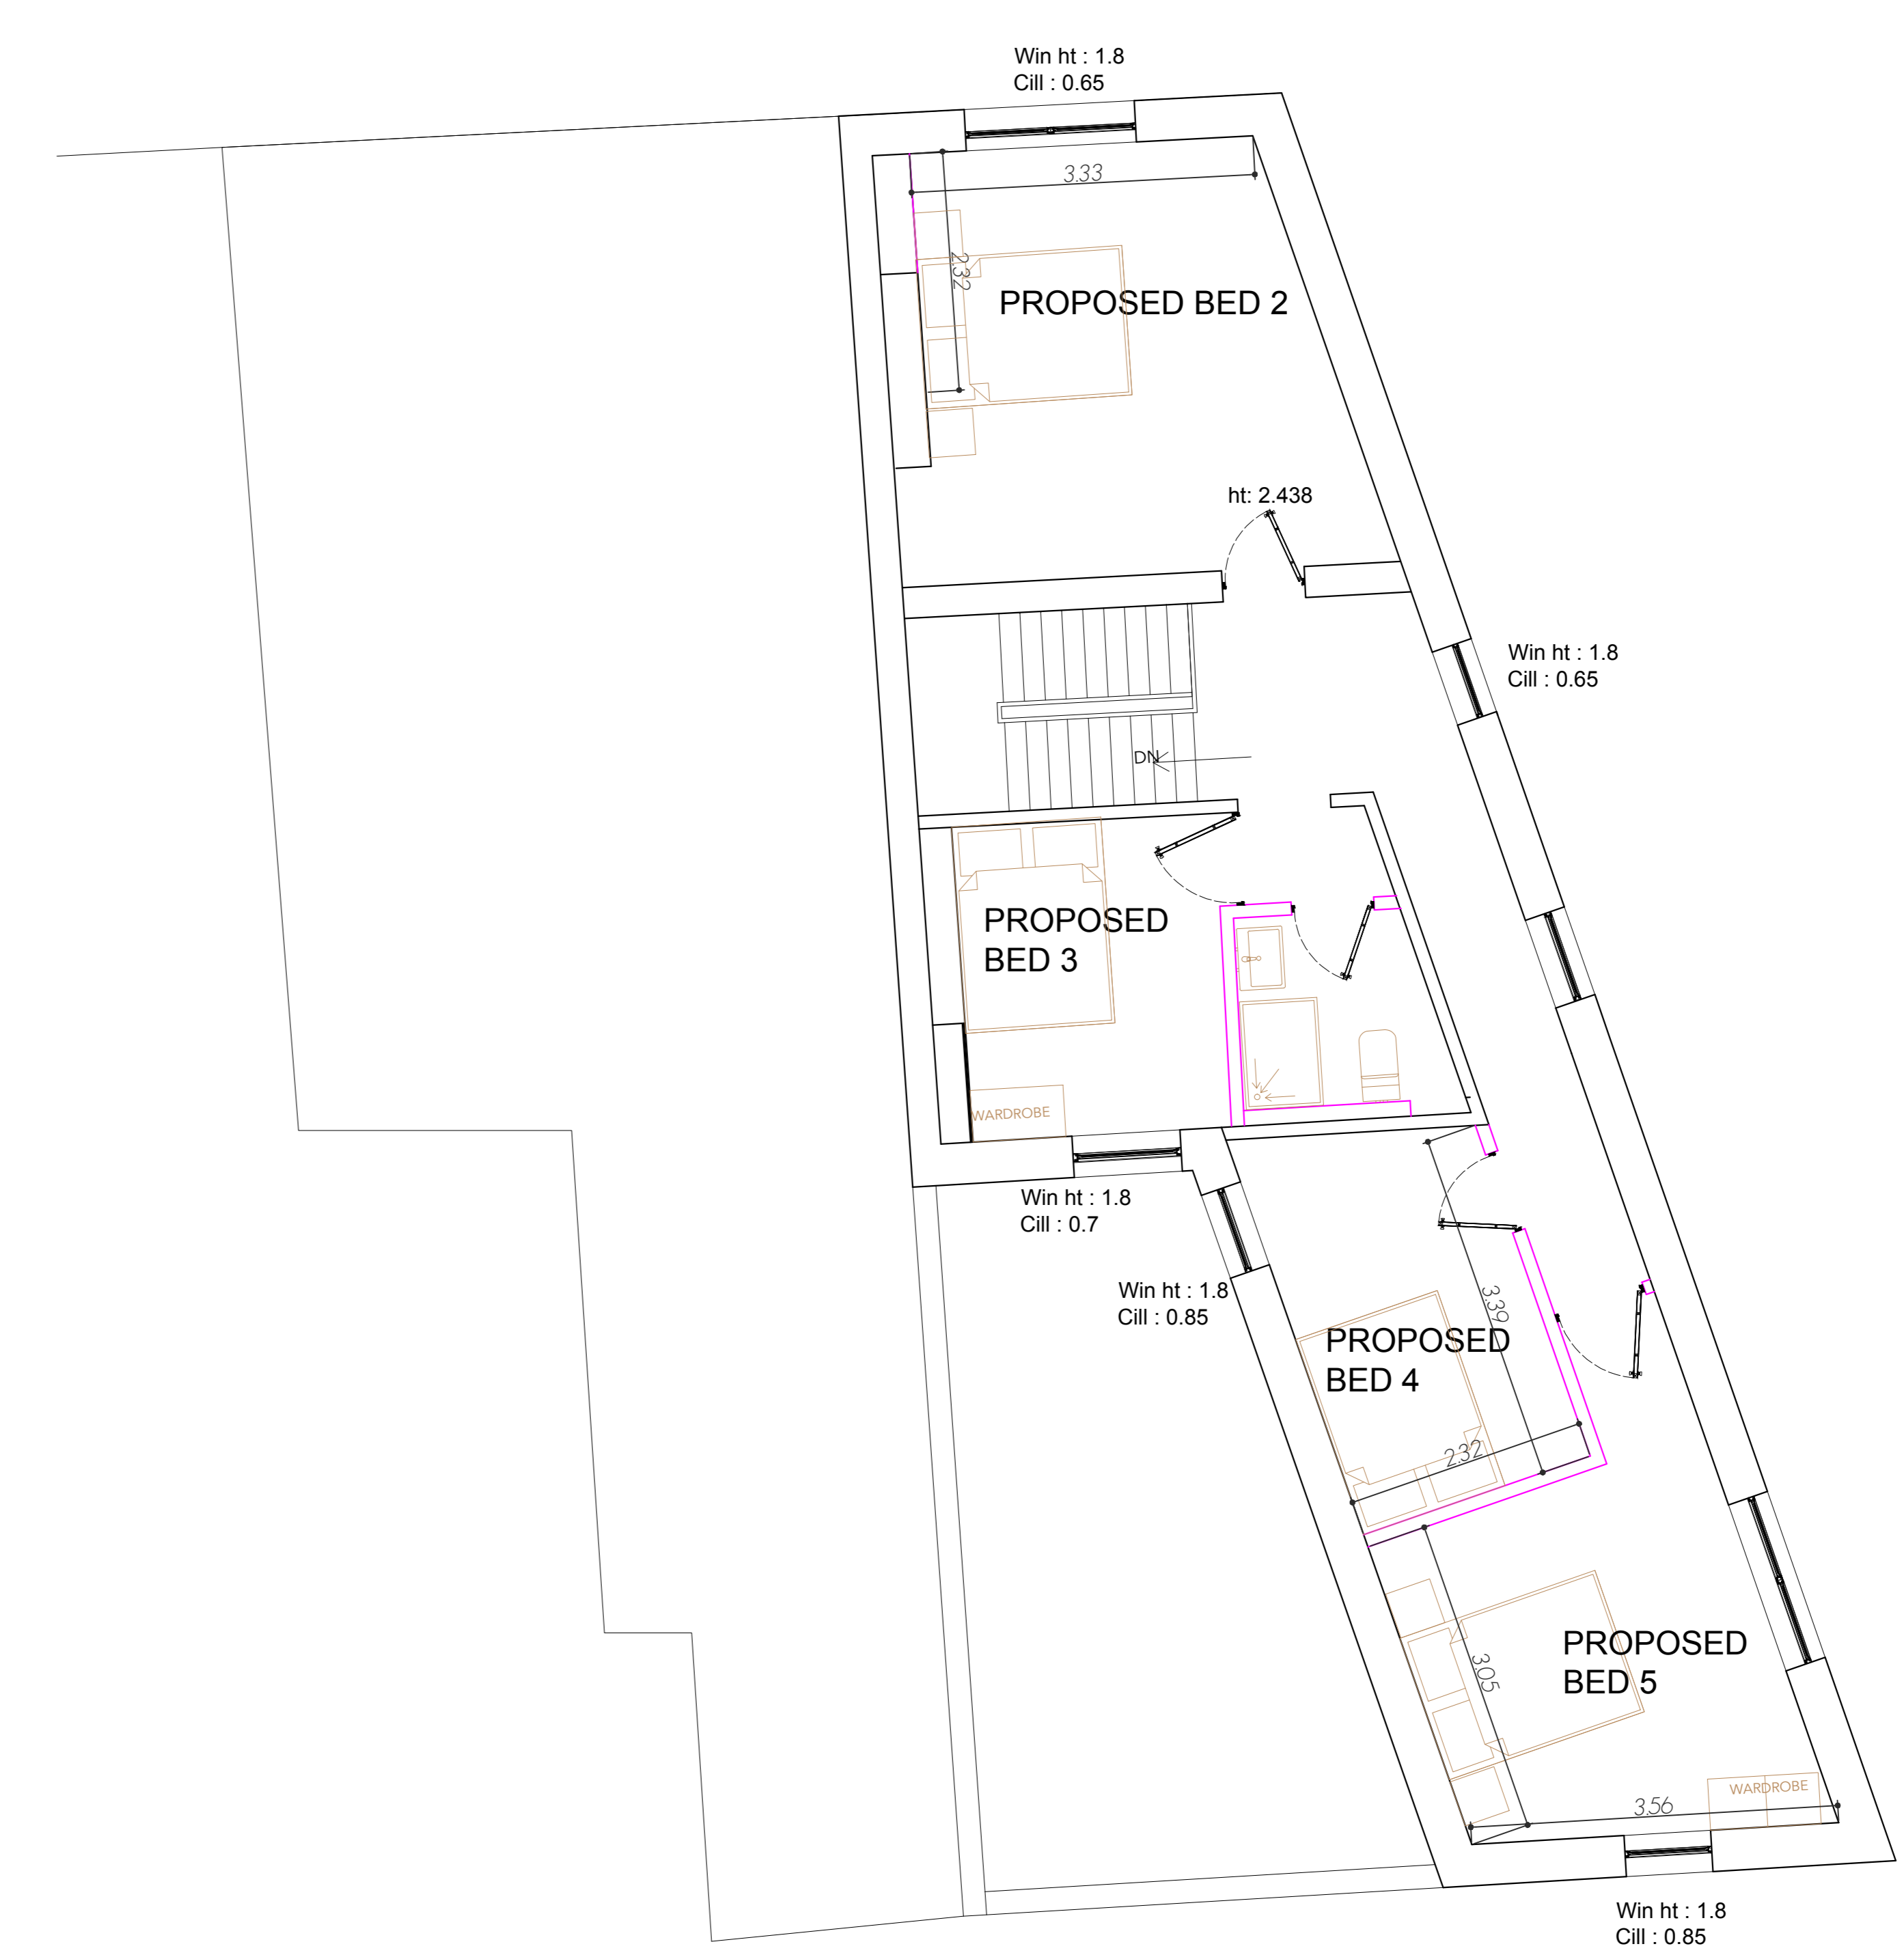

PROPOSED FIRST FLOOR PLAN

EXISTING
PROPOSED

PLANNING

BRYONN ARCHITECTURE LTD

Bryonn Architecture Limited
Bryonn Architecture Ltd,
The Grainger Suite, Dobson house,
REGENT Centre,
Newcastle upon Tyne, NE3 3PF
t: +44 0191 406 2506
e: info@bryonnarchitecture.com

Revision : 01

Project : Change of Use
Date : 06/09/23
Scale : 1:50
Project co-ordinated at : UK office

Address :
42 Renwick Rd, Blyth NE24 2LQ
Print to size on A0

