

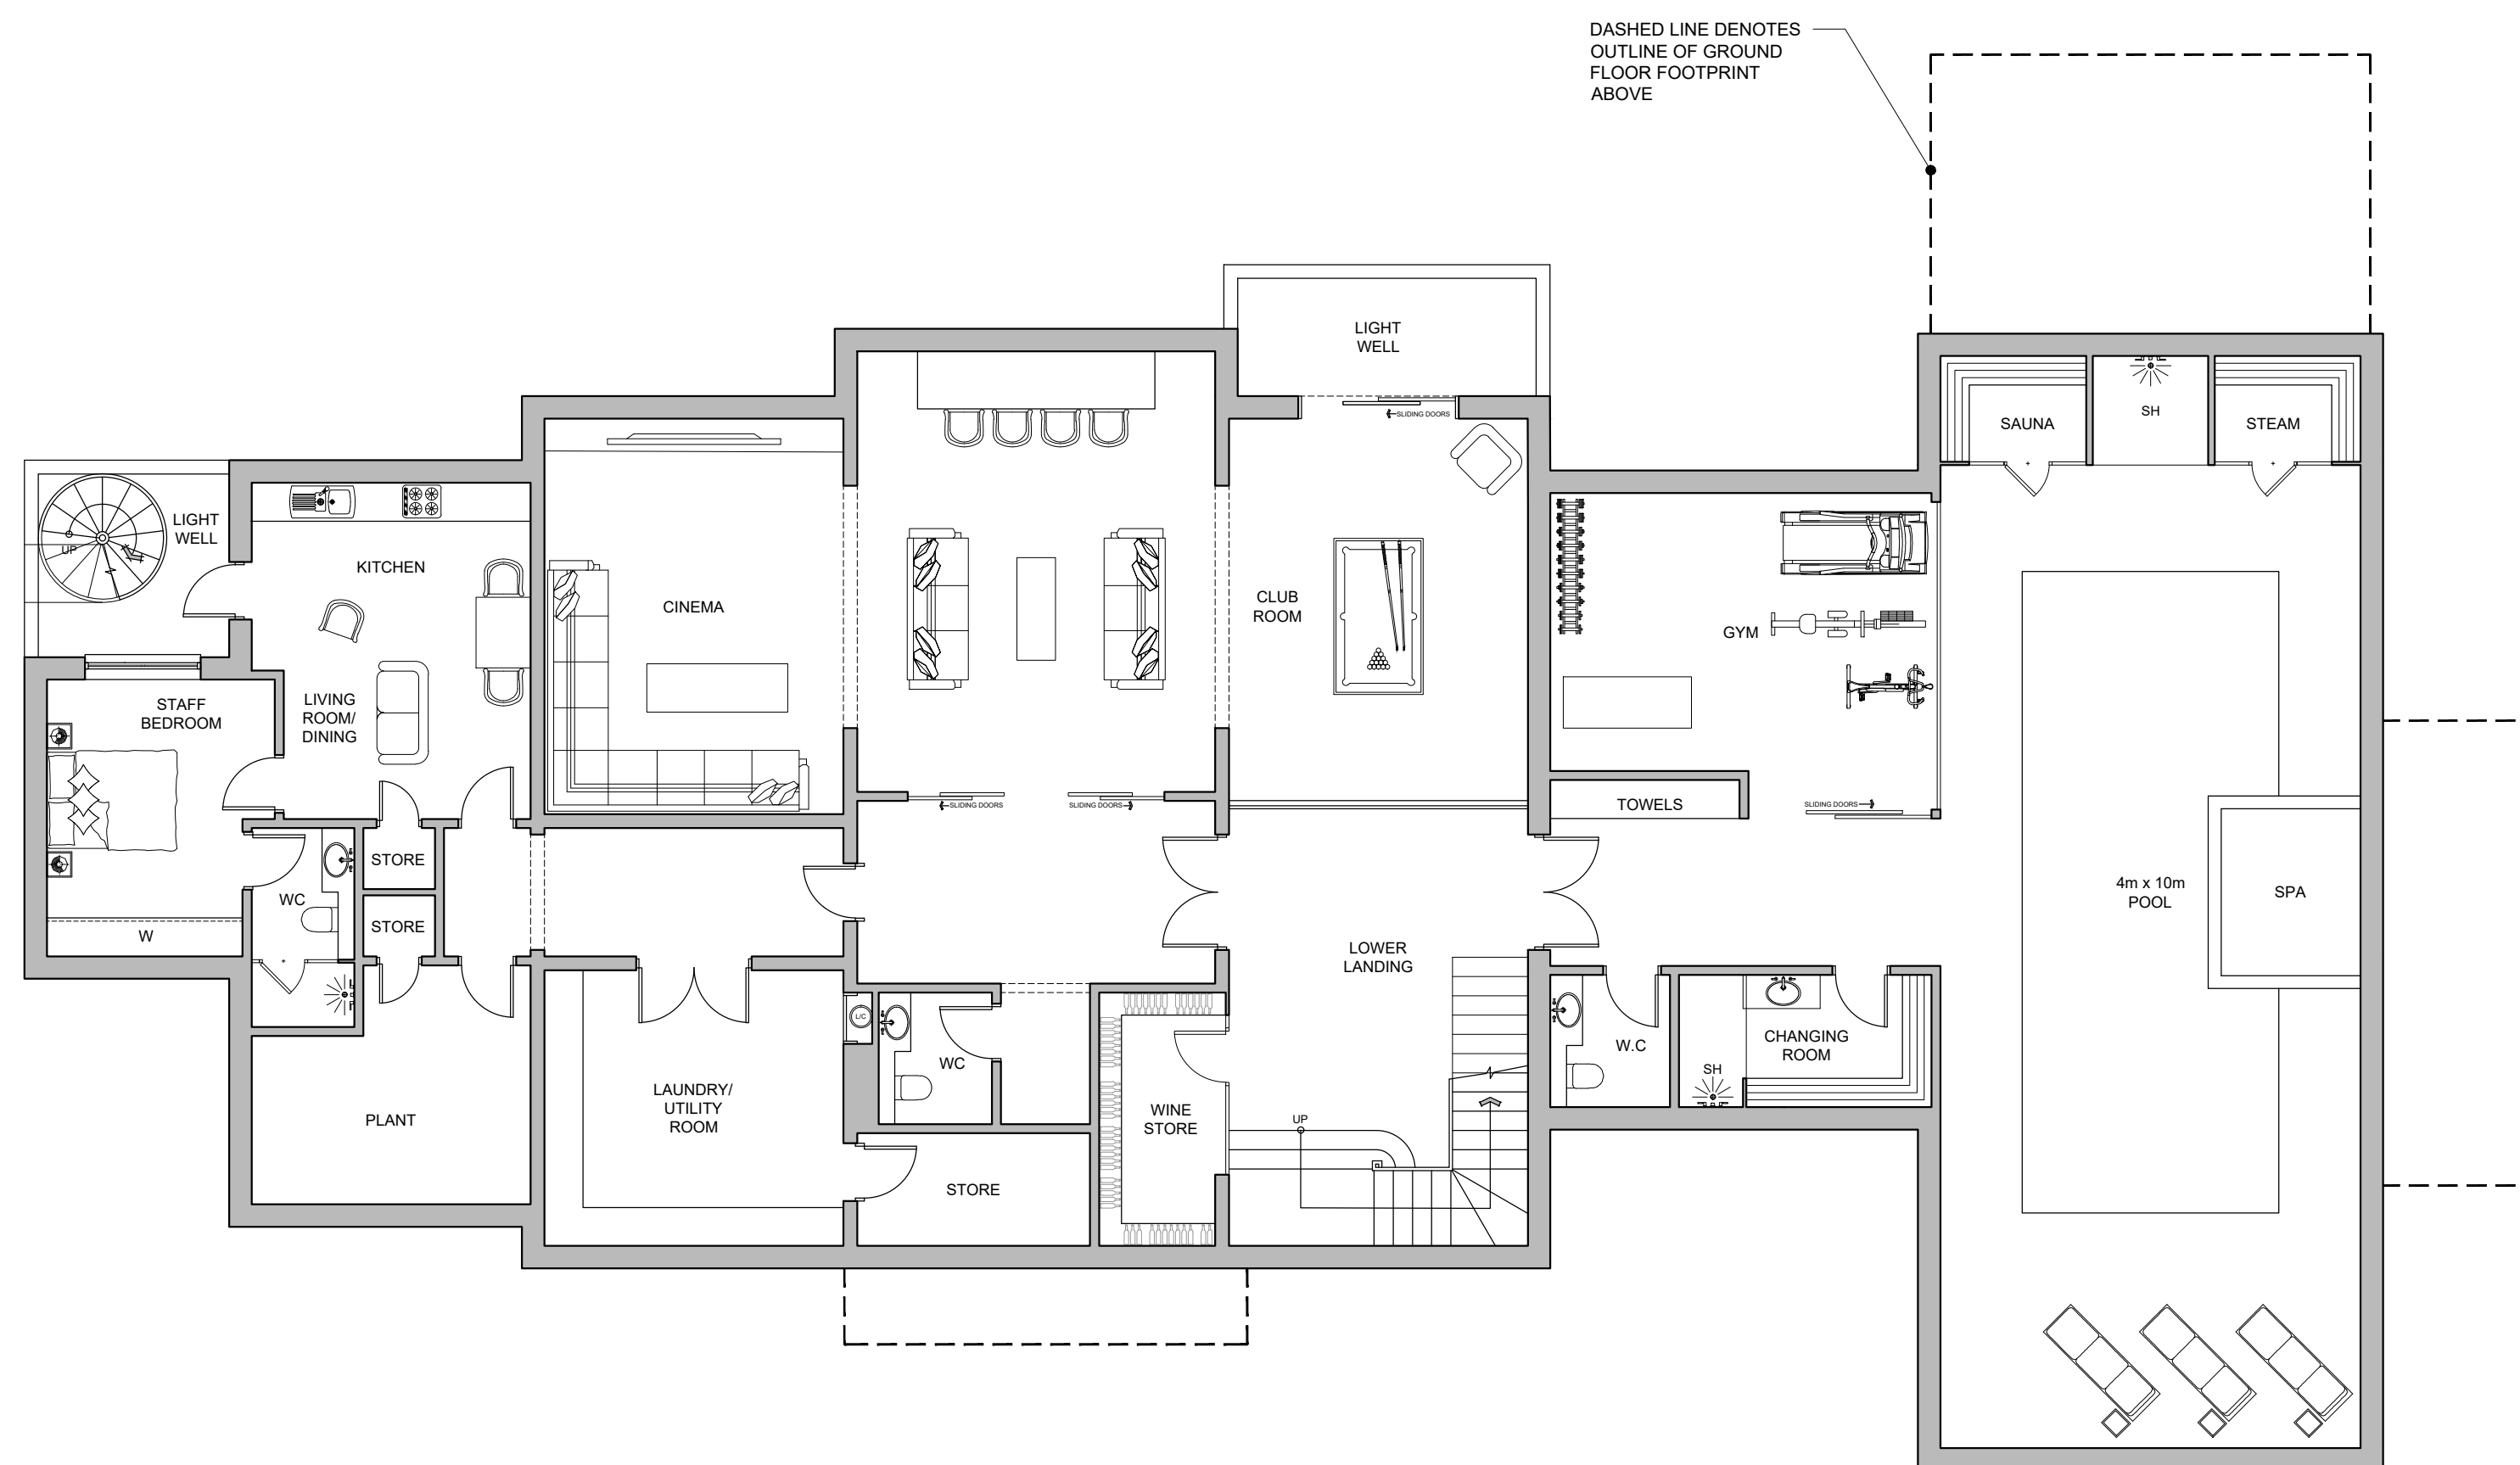



NORTH

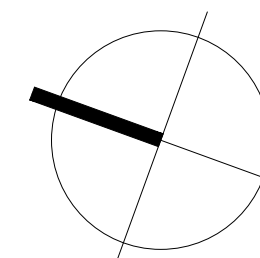

LOWER GROUND FLOOR
G.E.A - 484 m²/ 5,210 ft²
G.I.A - 443 m²/ 4,788 ft²

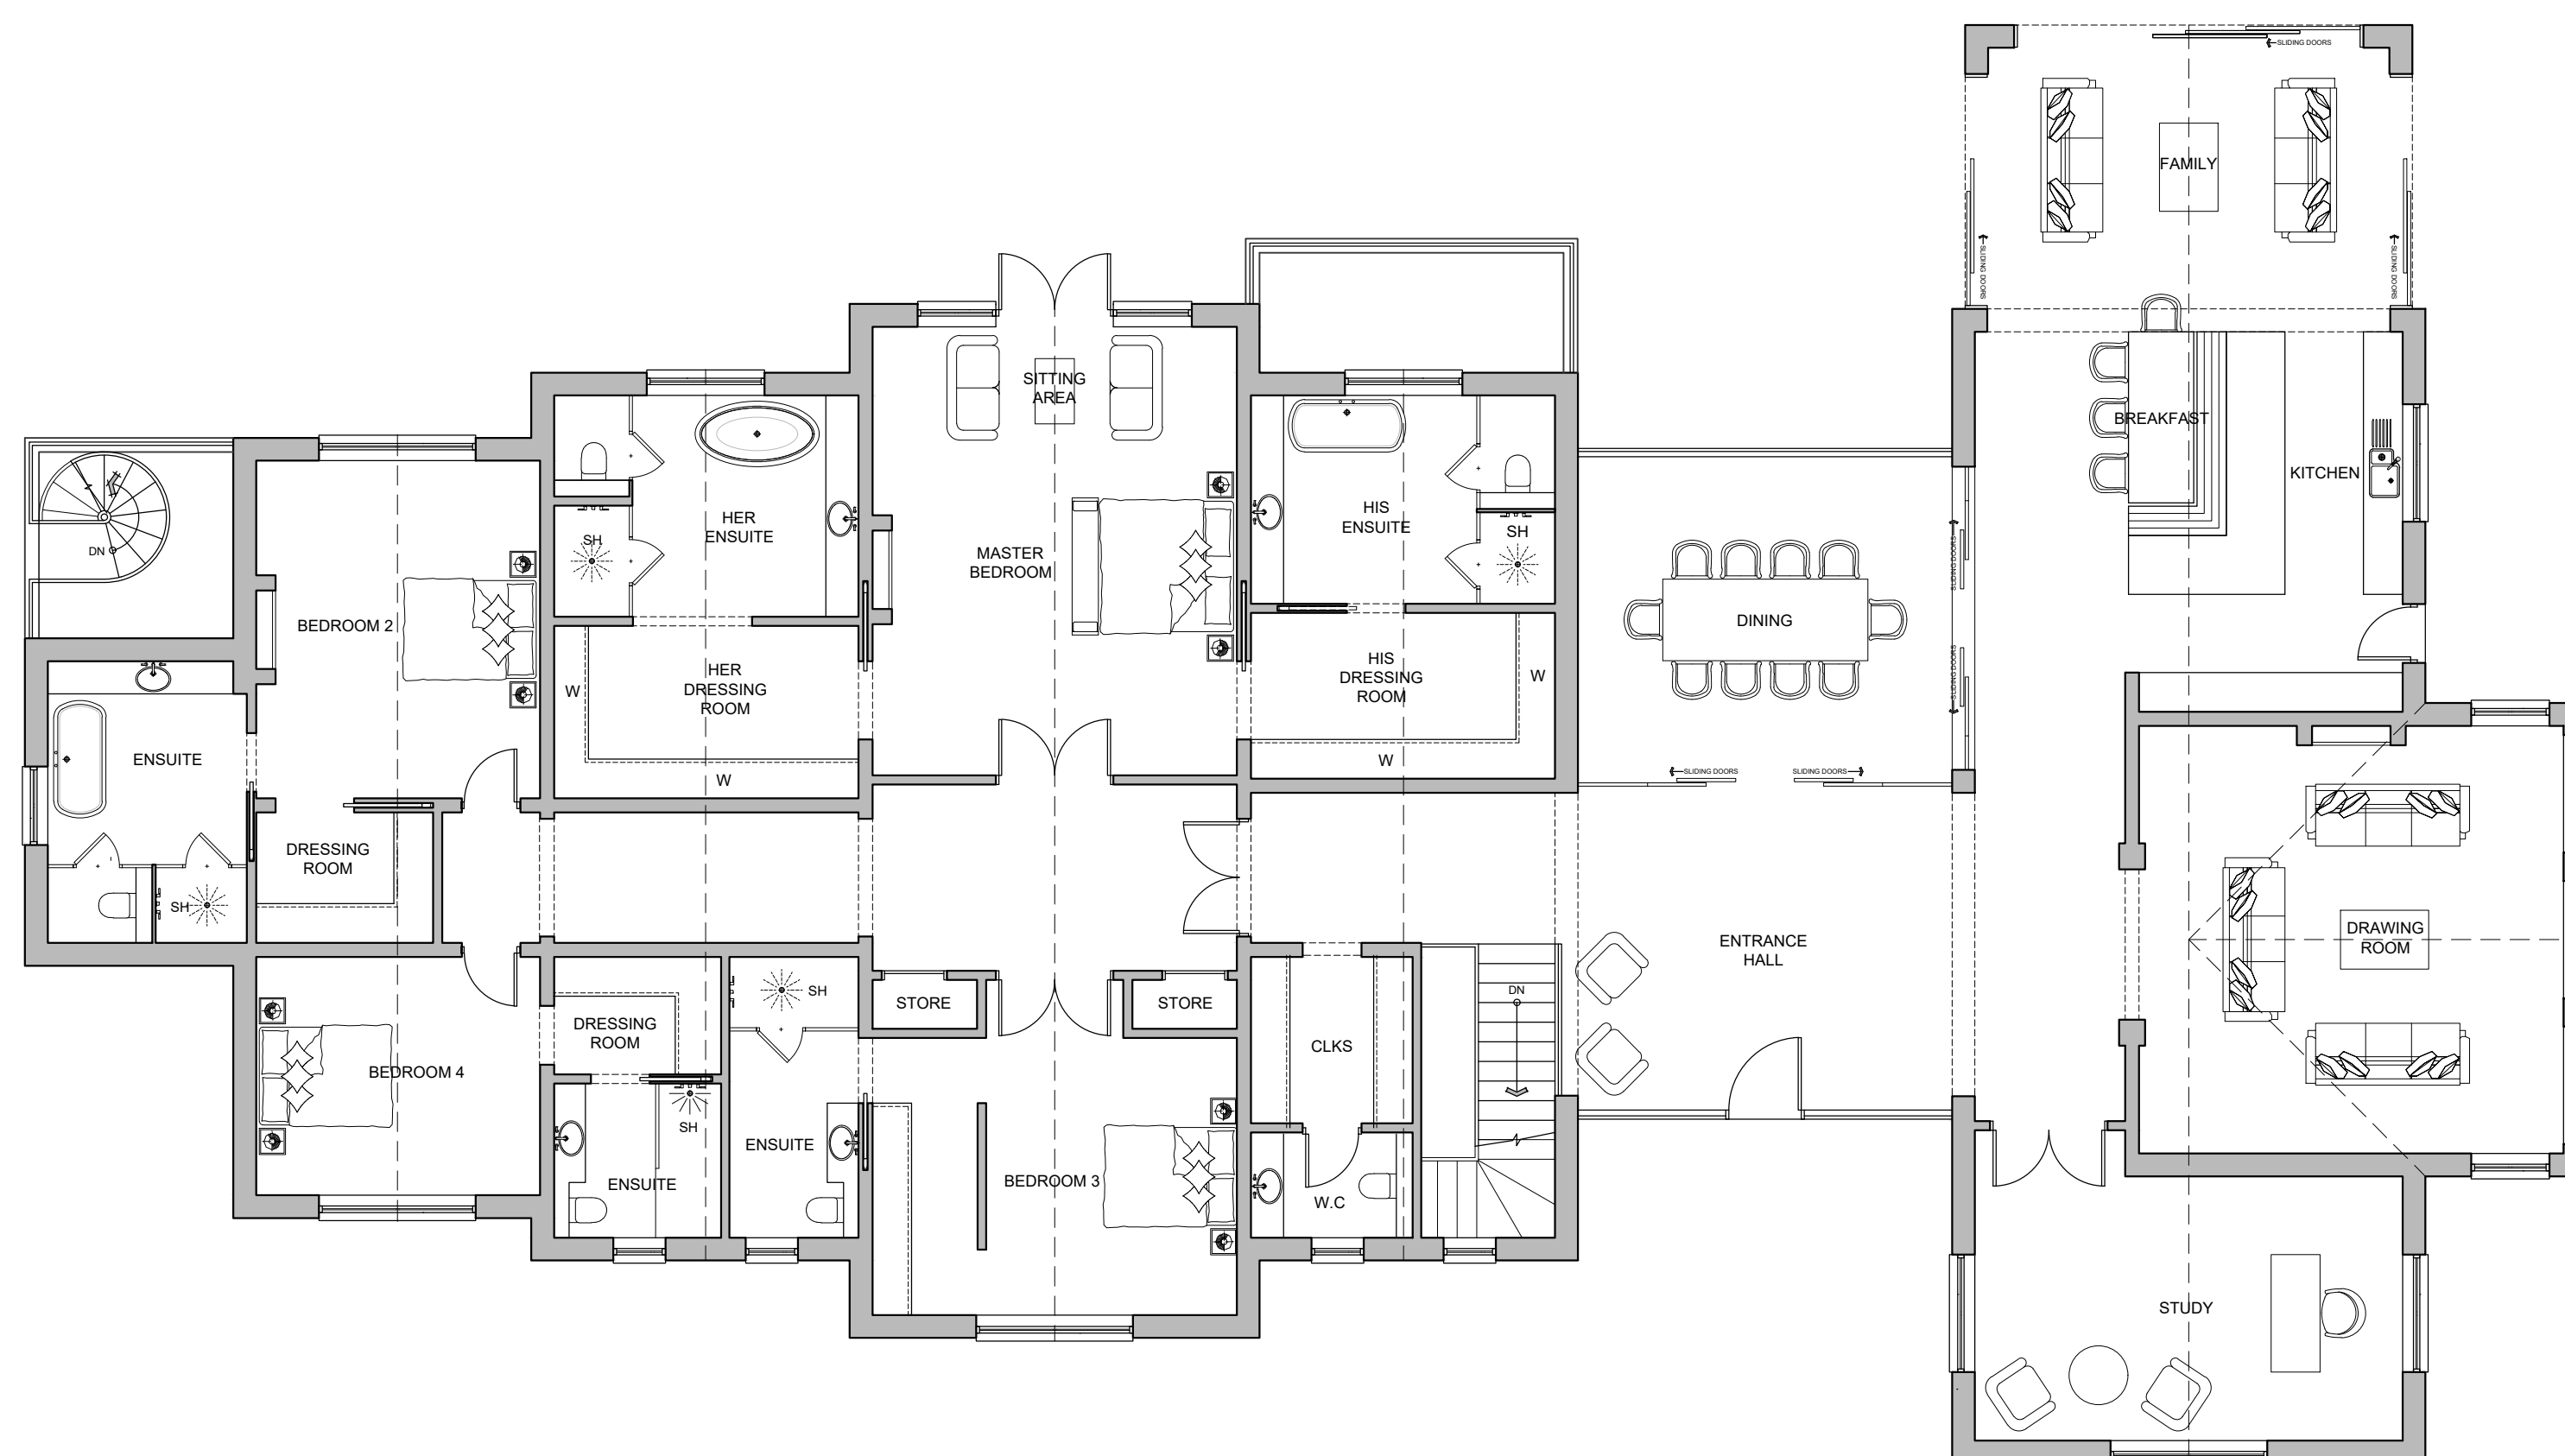

GROUND FLOOR
G.E.A - 537 m²/ 5,780 ft²
G.I.A - 491 m²/ 5,285 ft²

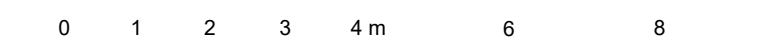

Scale	1:100	
Rev.	A	Date
		02/08/2023
Detail	Proposed lower ground floor	

Status **PLANNING ISSUE**



ASCOT DESIGN
Timeless architecture

Ascot Design Ltd, Ashurst Manor, Ashurst Park, Sunninghill, Ascot, Berkshire, SL5 7DD
Tel: 01344 299330 Fax: 01344 299331 Email: info@ascotdesign.com
www.ascotdesign.com

Client **MR. BROWN**

Project Title **SCOTT'S FARM, SCOTT'S GROVE ROAD, CHOBHAM**

DRAWING Title **PROPOSED GROUND FLOOR & LOWER GROUND FLOOR PLAN**

Scale	1:100@ A1	Date	JUN '22	Drawn	CJR
-------	-----------	------	---------	-------	-----

DRAWING No.	22-J4007-103	Rev.	A
-------------	--------------	------	---

The copyright in this document and design is confidential and the property of Ascot Design Limited