












**KEY**

-  PROPOSED TREES
-  EXISTING TREES TO BE RETAINED
-  TREES TO BE REMOVED
-  PROPOSED INDICATIVE PLANTING
-  +00.00 EXISTING SPOT SITE LEVELS
-  +00.00 PROPOSED SPOT SITE LEVELS
-  FFL 00.00 PROPOSED HOUSE FINISHED FLOOR LEVELS (SUBJECT TO CONFIRMATION AT WORKING DRAWINGS STAGE)
-  DASHED LINE INDICATES BUILDING TO BE DEMOLISHED
-  BANK
-  SECTIONLINE

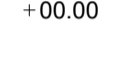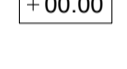

Scale	Date	Detail
C	02/08/2023	LIGHT WELLS ADDED
B	24/03/2023	NOTE ADDED IDENTIFYING STRUCTURES TO BE DEMOLISHED. EXTENT OF PROPOSED RESIDENTIAL CURTILAGE SHOWN
A	24/08/2022	Bins & Cycle store Indicated Retained & Removed trees amended

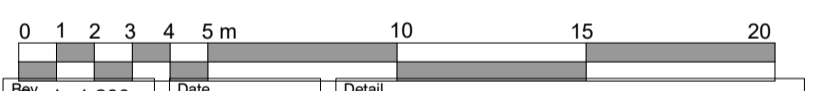Status **PLANNING ISSUE**



**ASCOT DESIGN**  
Timeless architecture

Ascot Design Ltd, Ashurst Manor, Ashurst Park, Sunninghill, Ascot, Berkshire, SL5 7DD  
Tel: 01344 299330 Fax: 01344 299331 Email: info@ascotdesign.com  
www.ascotdesign.com

Client **MR. BROWN**

Project Title **SCOTT'S FARM, SCOTT'S GROVE ROAD, CHOBHAM**

DRAWING Title **PROPOSED SITE PLAN**

Scale: 1:200@ A1	Date: JUN '22	Drawn: CJR
------------------	---------------	------------

DRAWING No: 22-J4007-102	Rev: C
--------------------------	--------

The copyright in this document and design is confidential to and the property of Ascot Design Limited