



All Dimensions Shall be Checked on Site by the Contractor Prior to Commencement of Work on Site. Do Not Scale if in Doubt Ask.

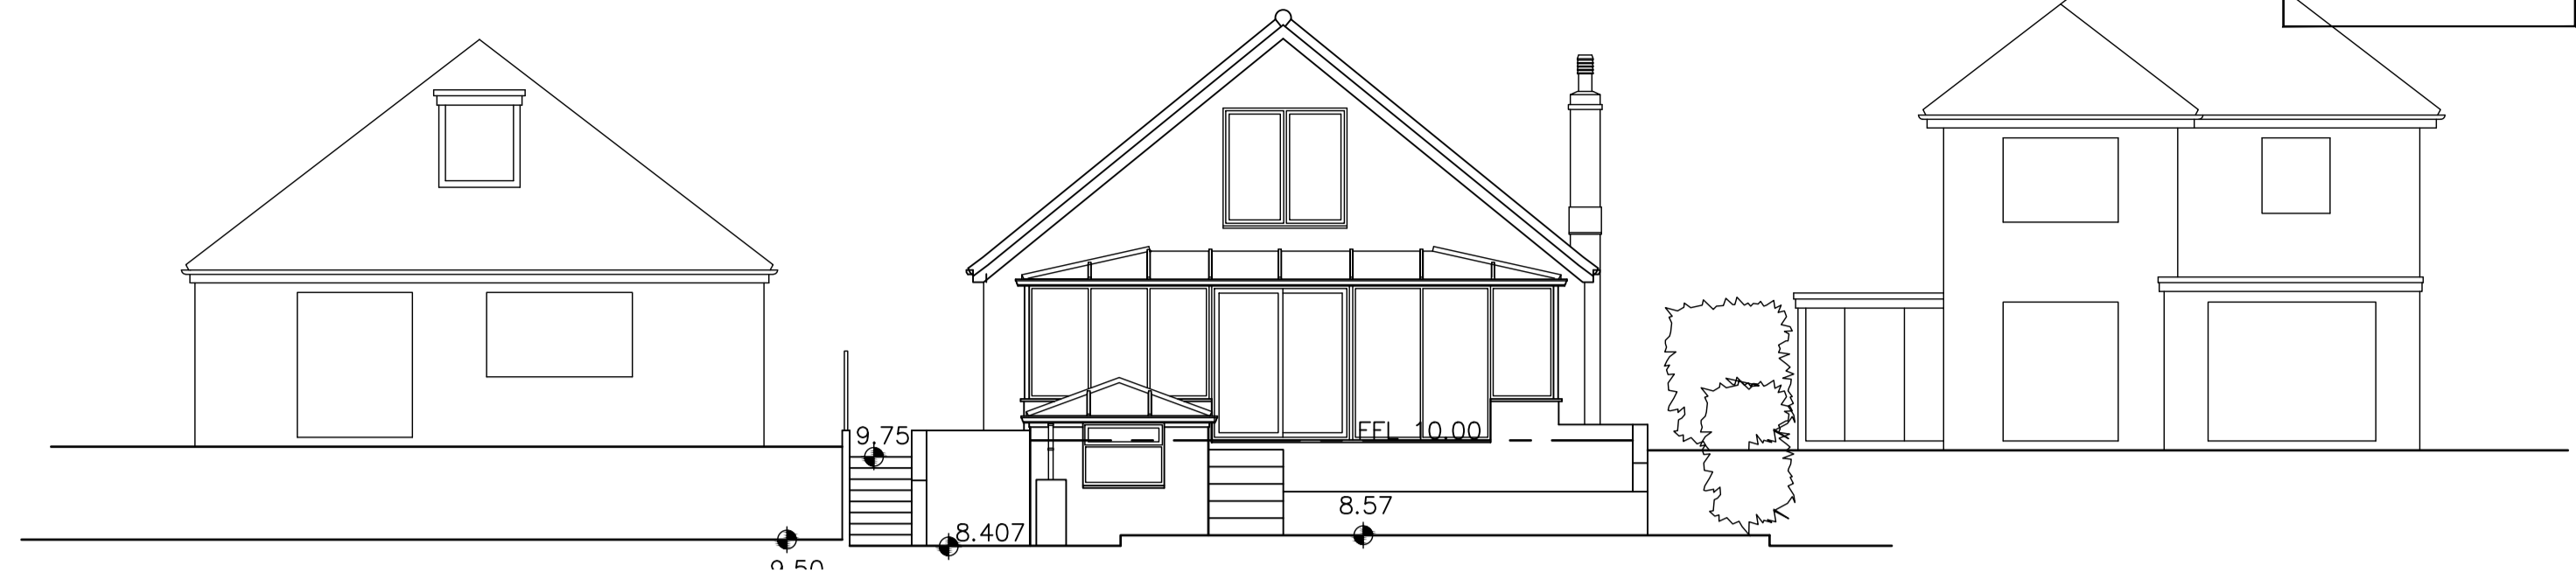

Existing Front Elevation




Existing Side Elevation

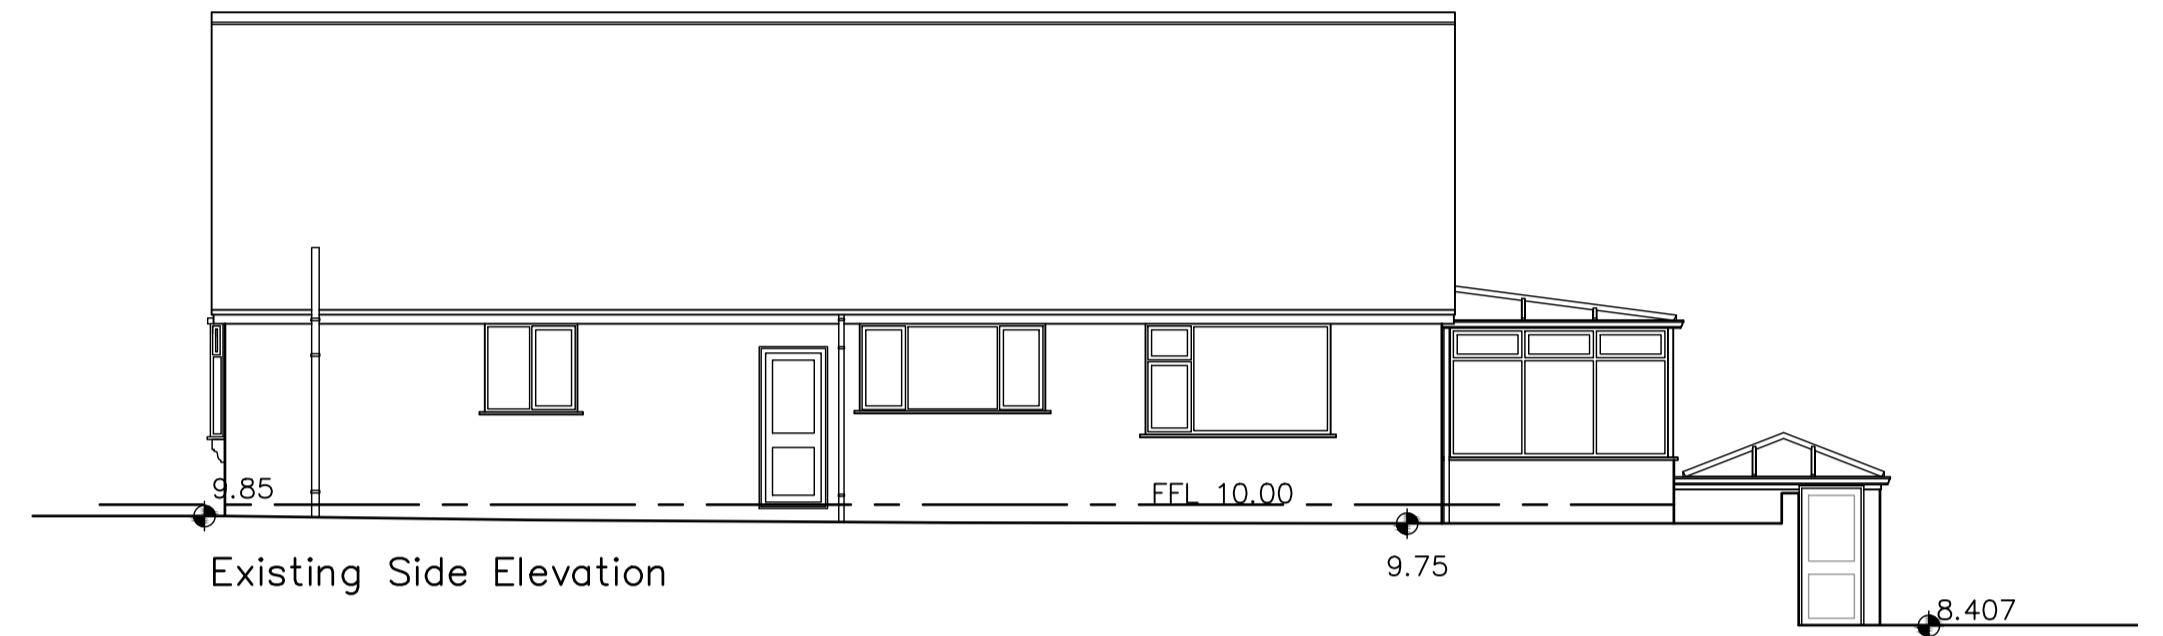

Existing Side Elevation




Existing Side Elevation

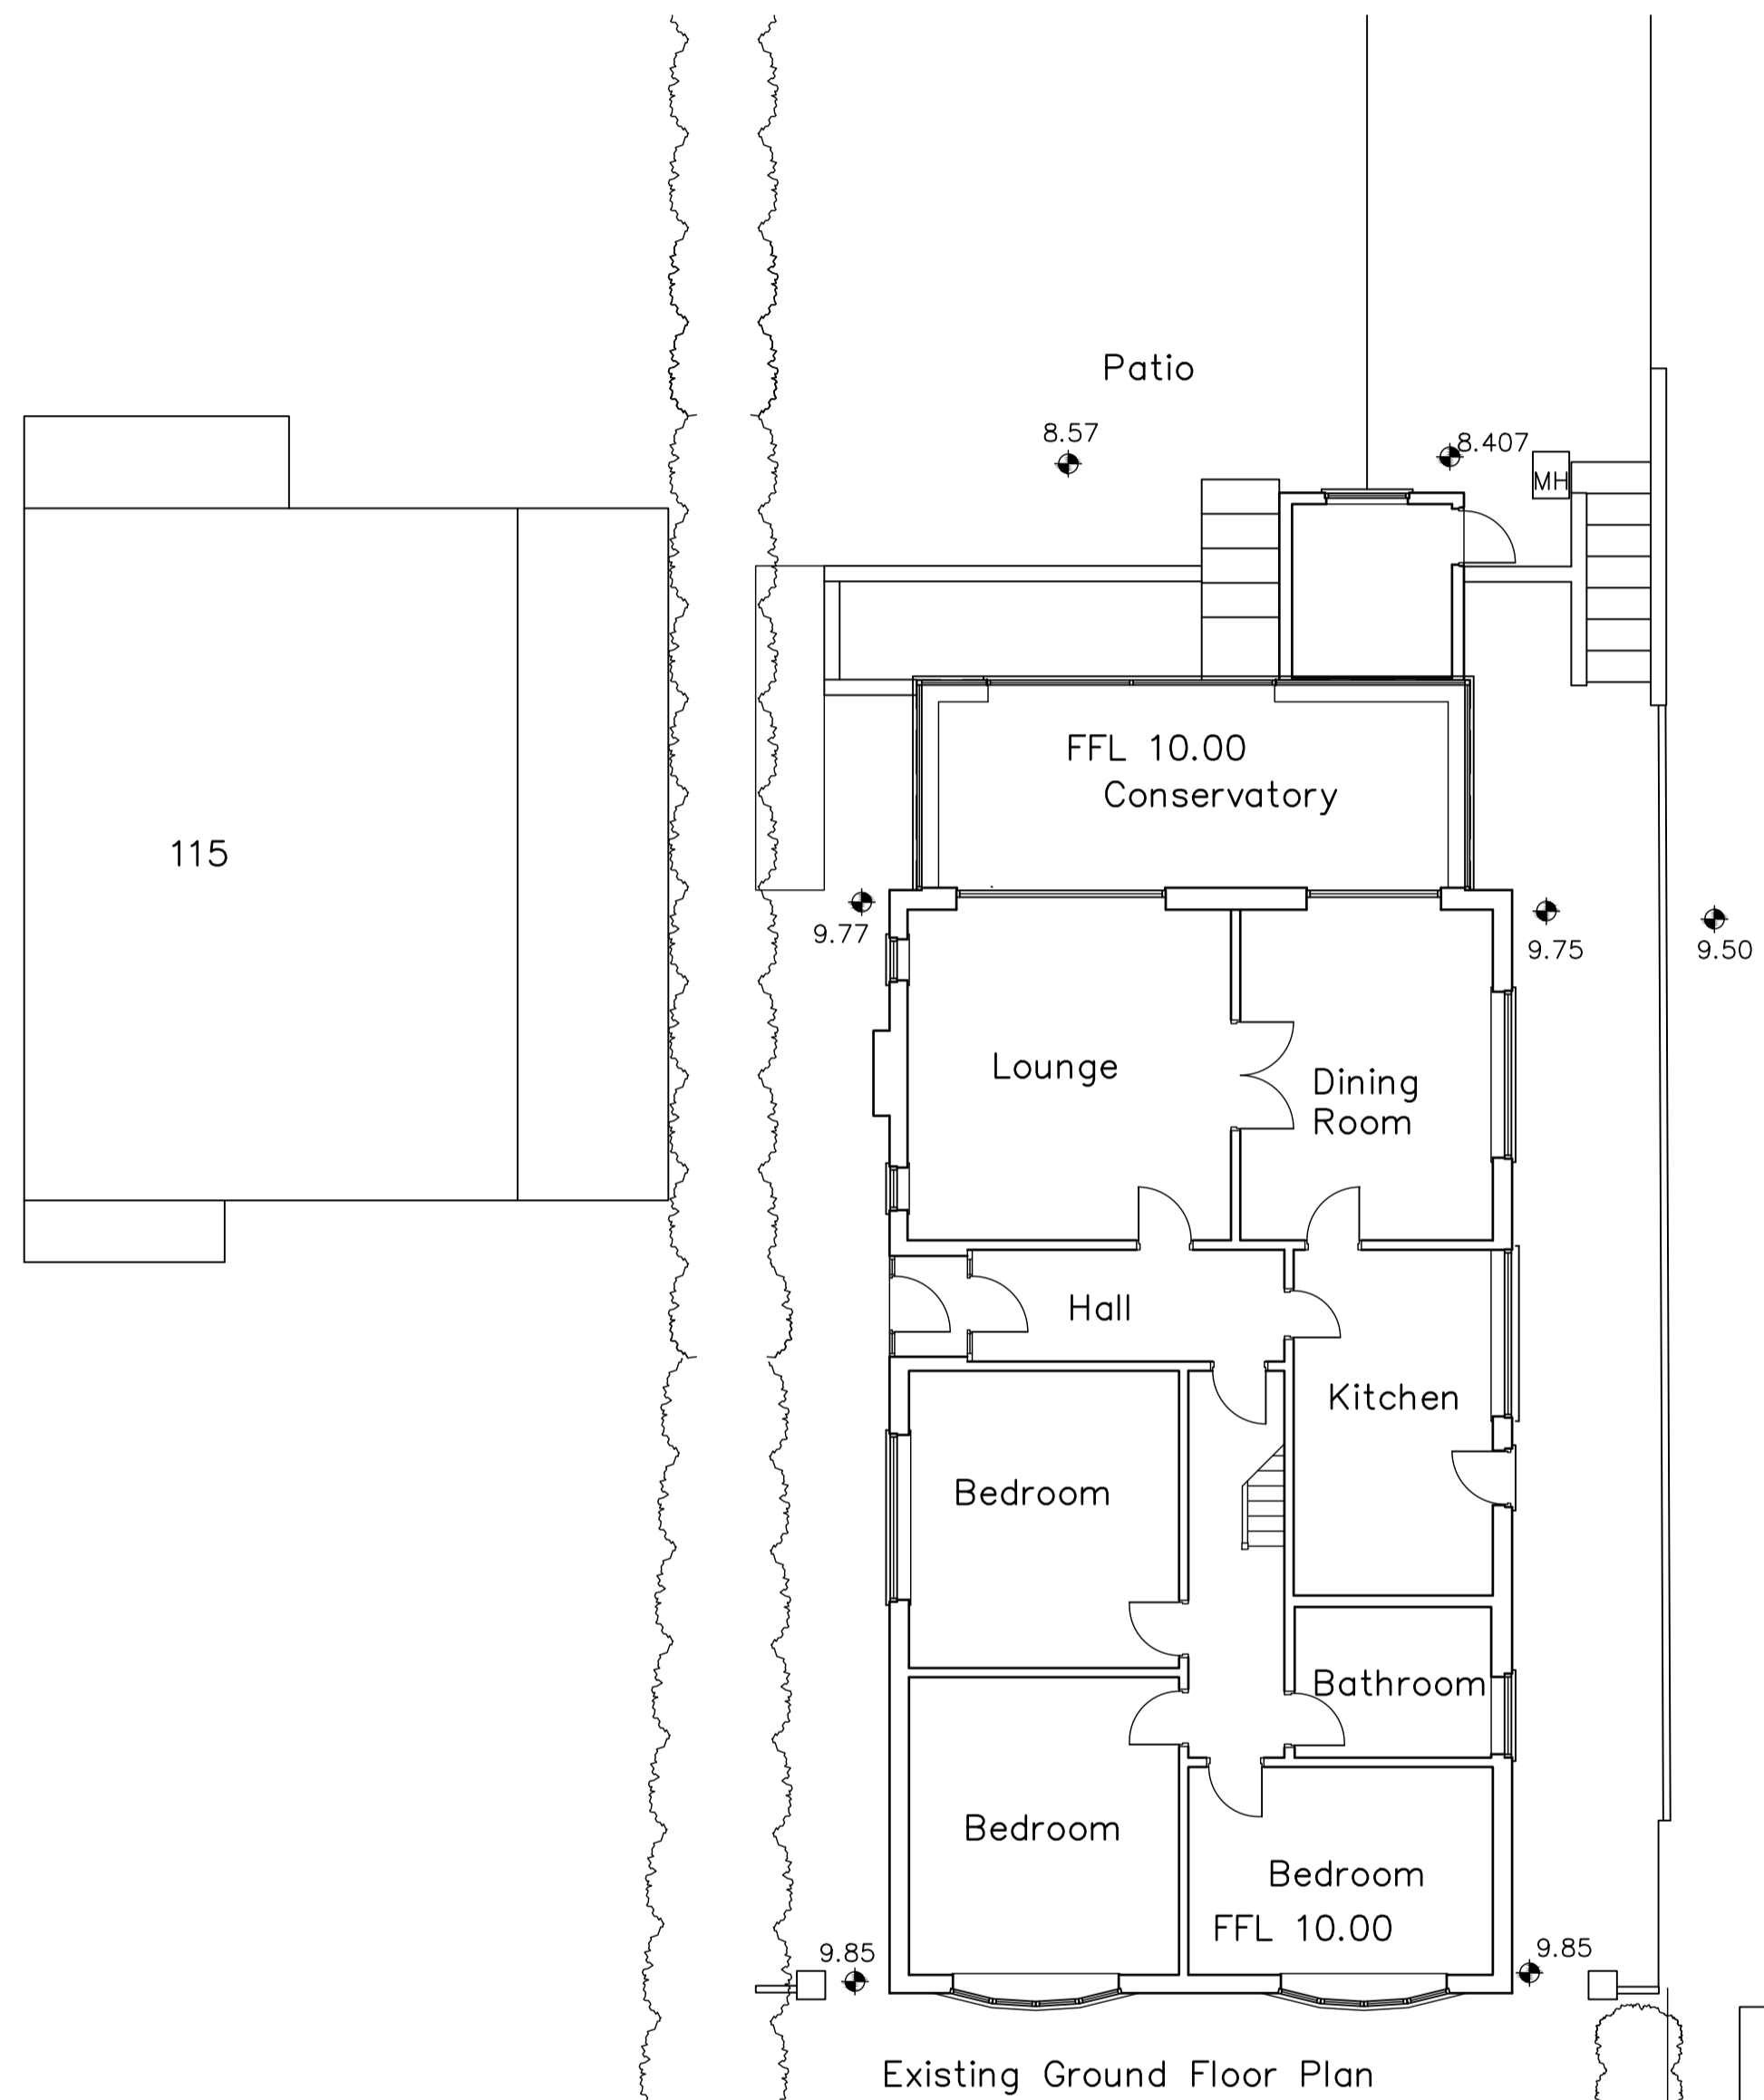


Existing Ground Floor Plan

Scale Bar (1:100)
0 1 2 3m

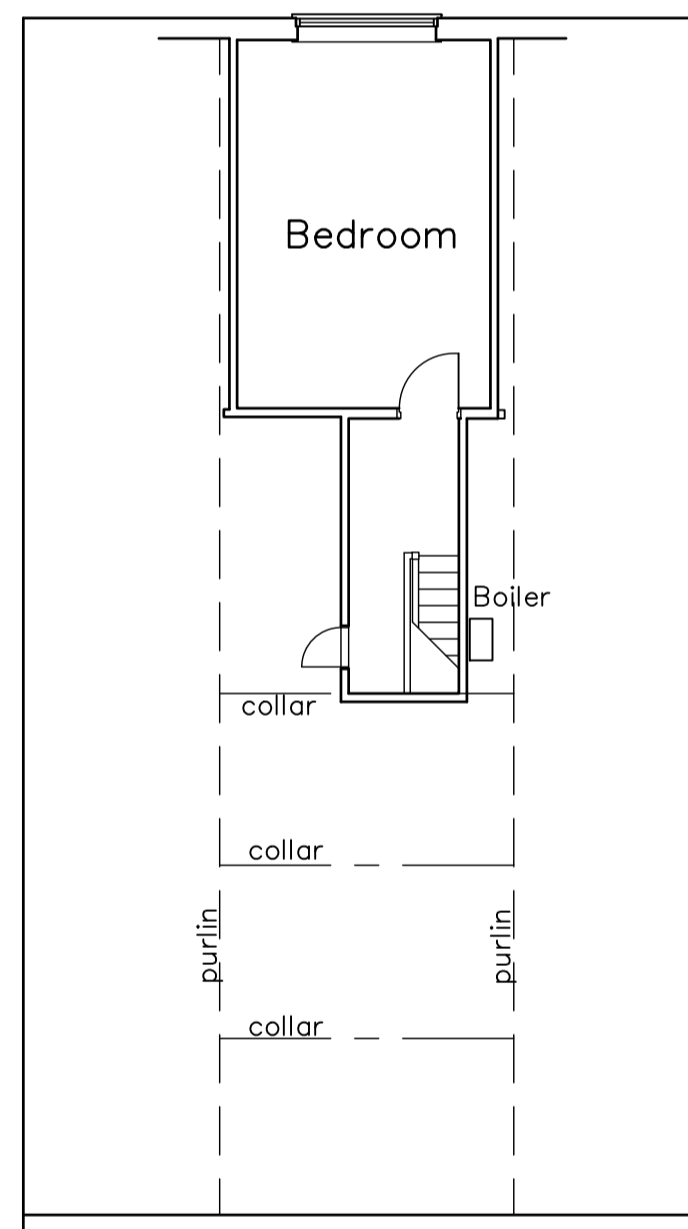

Existing First Floor Plan

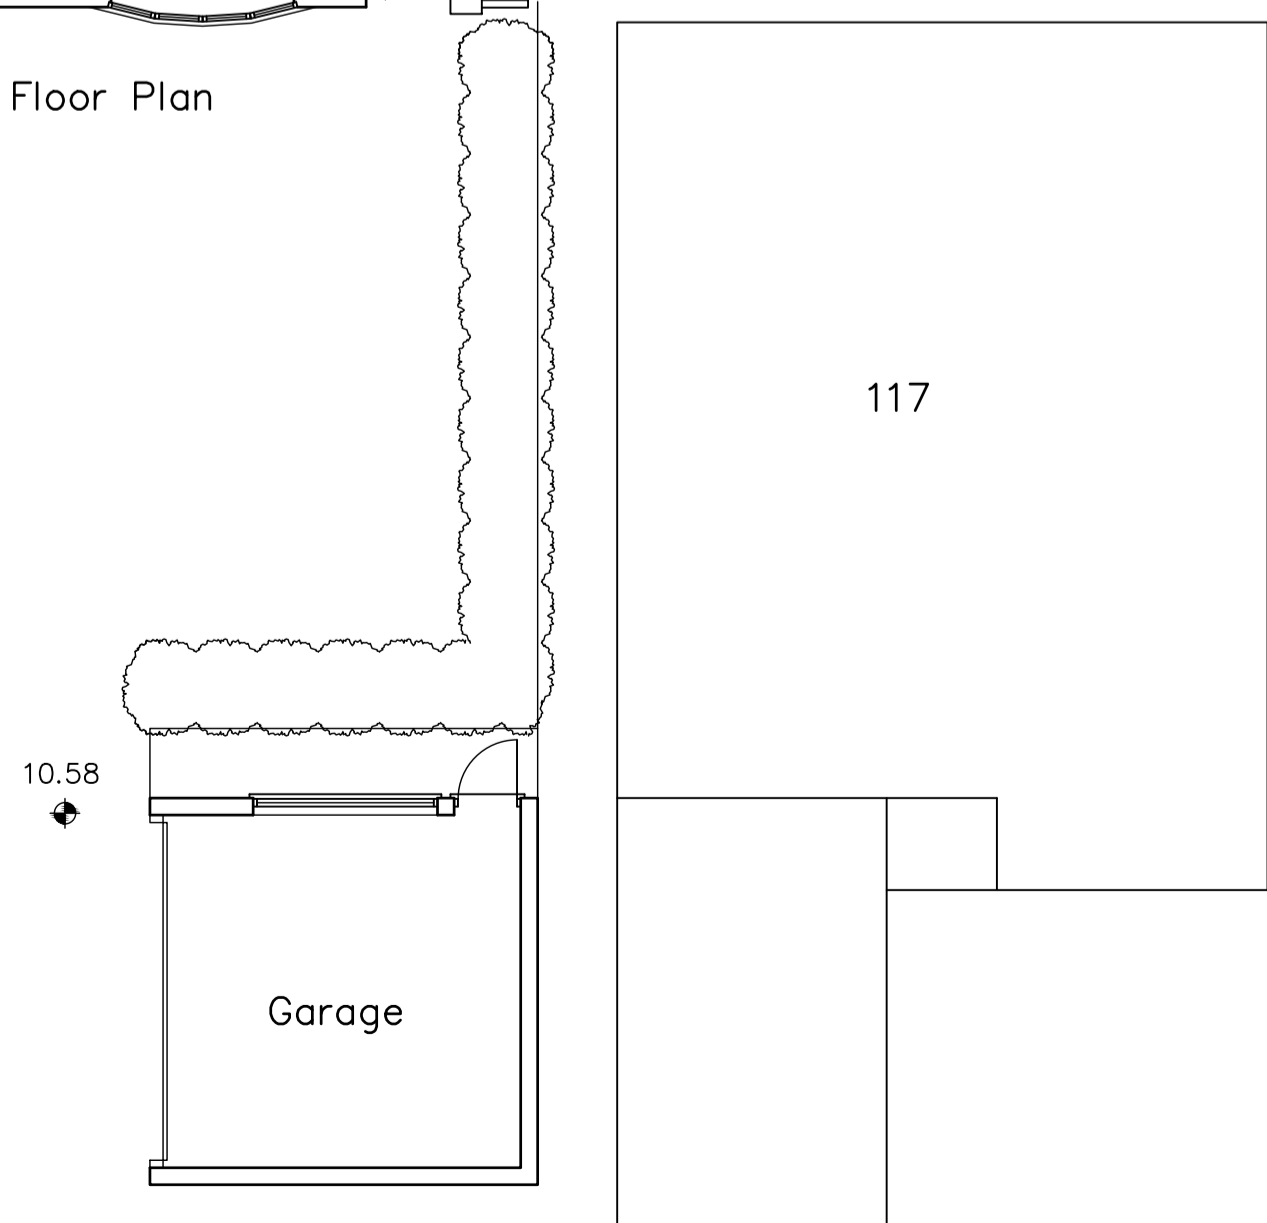

Garage

Revisions	Date			
Robert Farrow (Design) Ltd Consultants in Architecture Millar House, 32 Northgate, Hessle, East Riding of Yorkshire, HU13 9AA Tel: 01482 640699 Fax: 01482 647266 E-mail: rfd@farrow.karoo.co.uk				
Client: Mr & Mrs Boanas				
Title: Existing Plans and Elevations Proposed Extensions and Alterations at 115a Ferriby High Road, North Ferriby, HU14 3LA.				
Scale	Drawn by	Drg no.	Date	Contract no.
1:100	R	1	Feb23	23011