


SOUTH ELEVATION [SCALE 1:100]

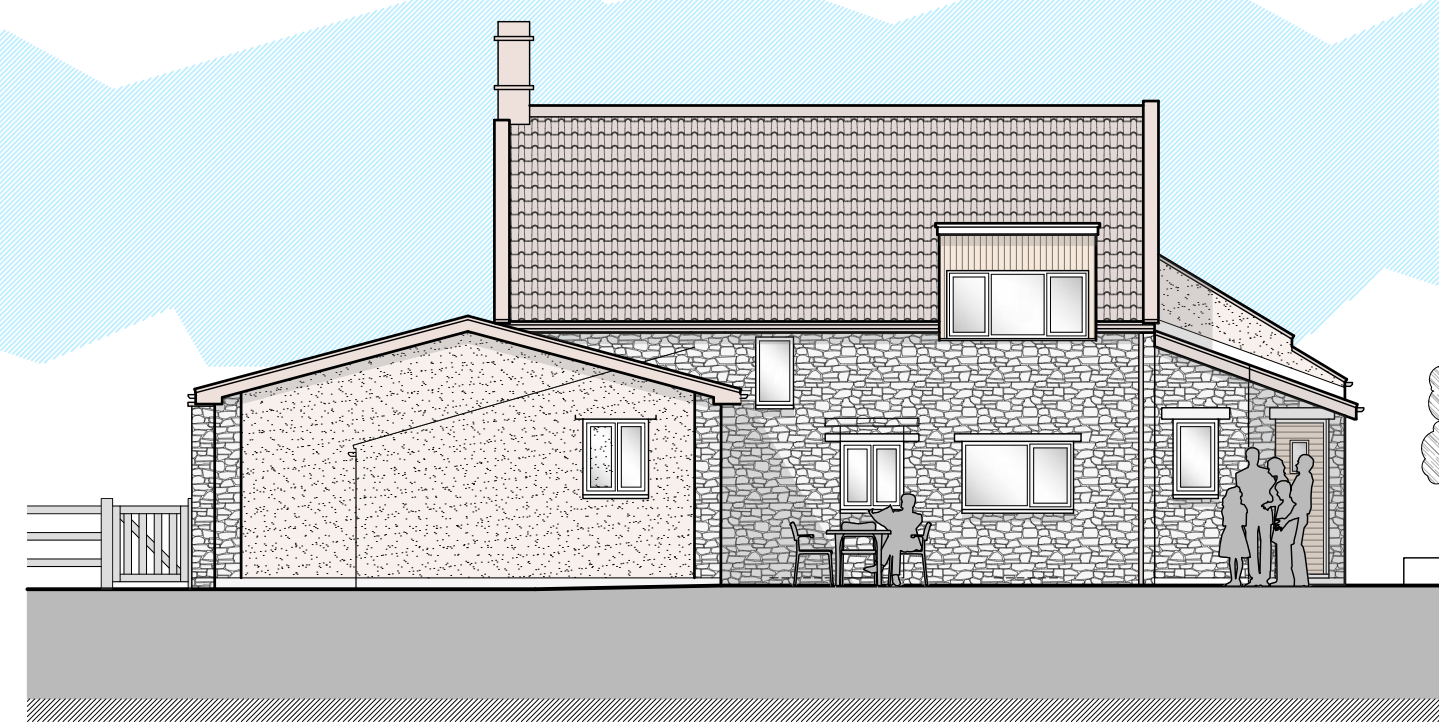


EAST ELEVATION [SCALE 1:100]






NORTH ELEVATION [SCALE 1:100]




WEST ELEVATION [SCALE 1:100]

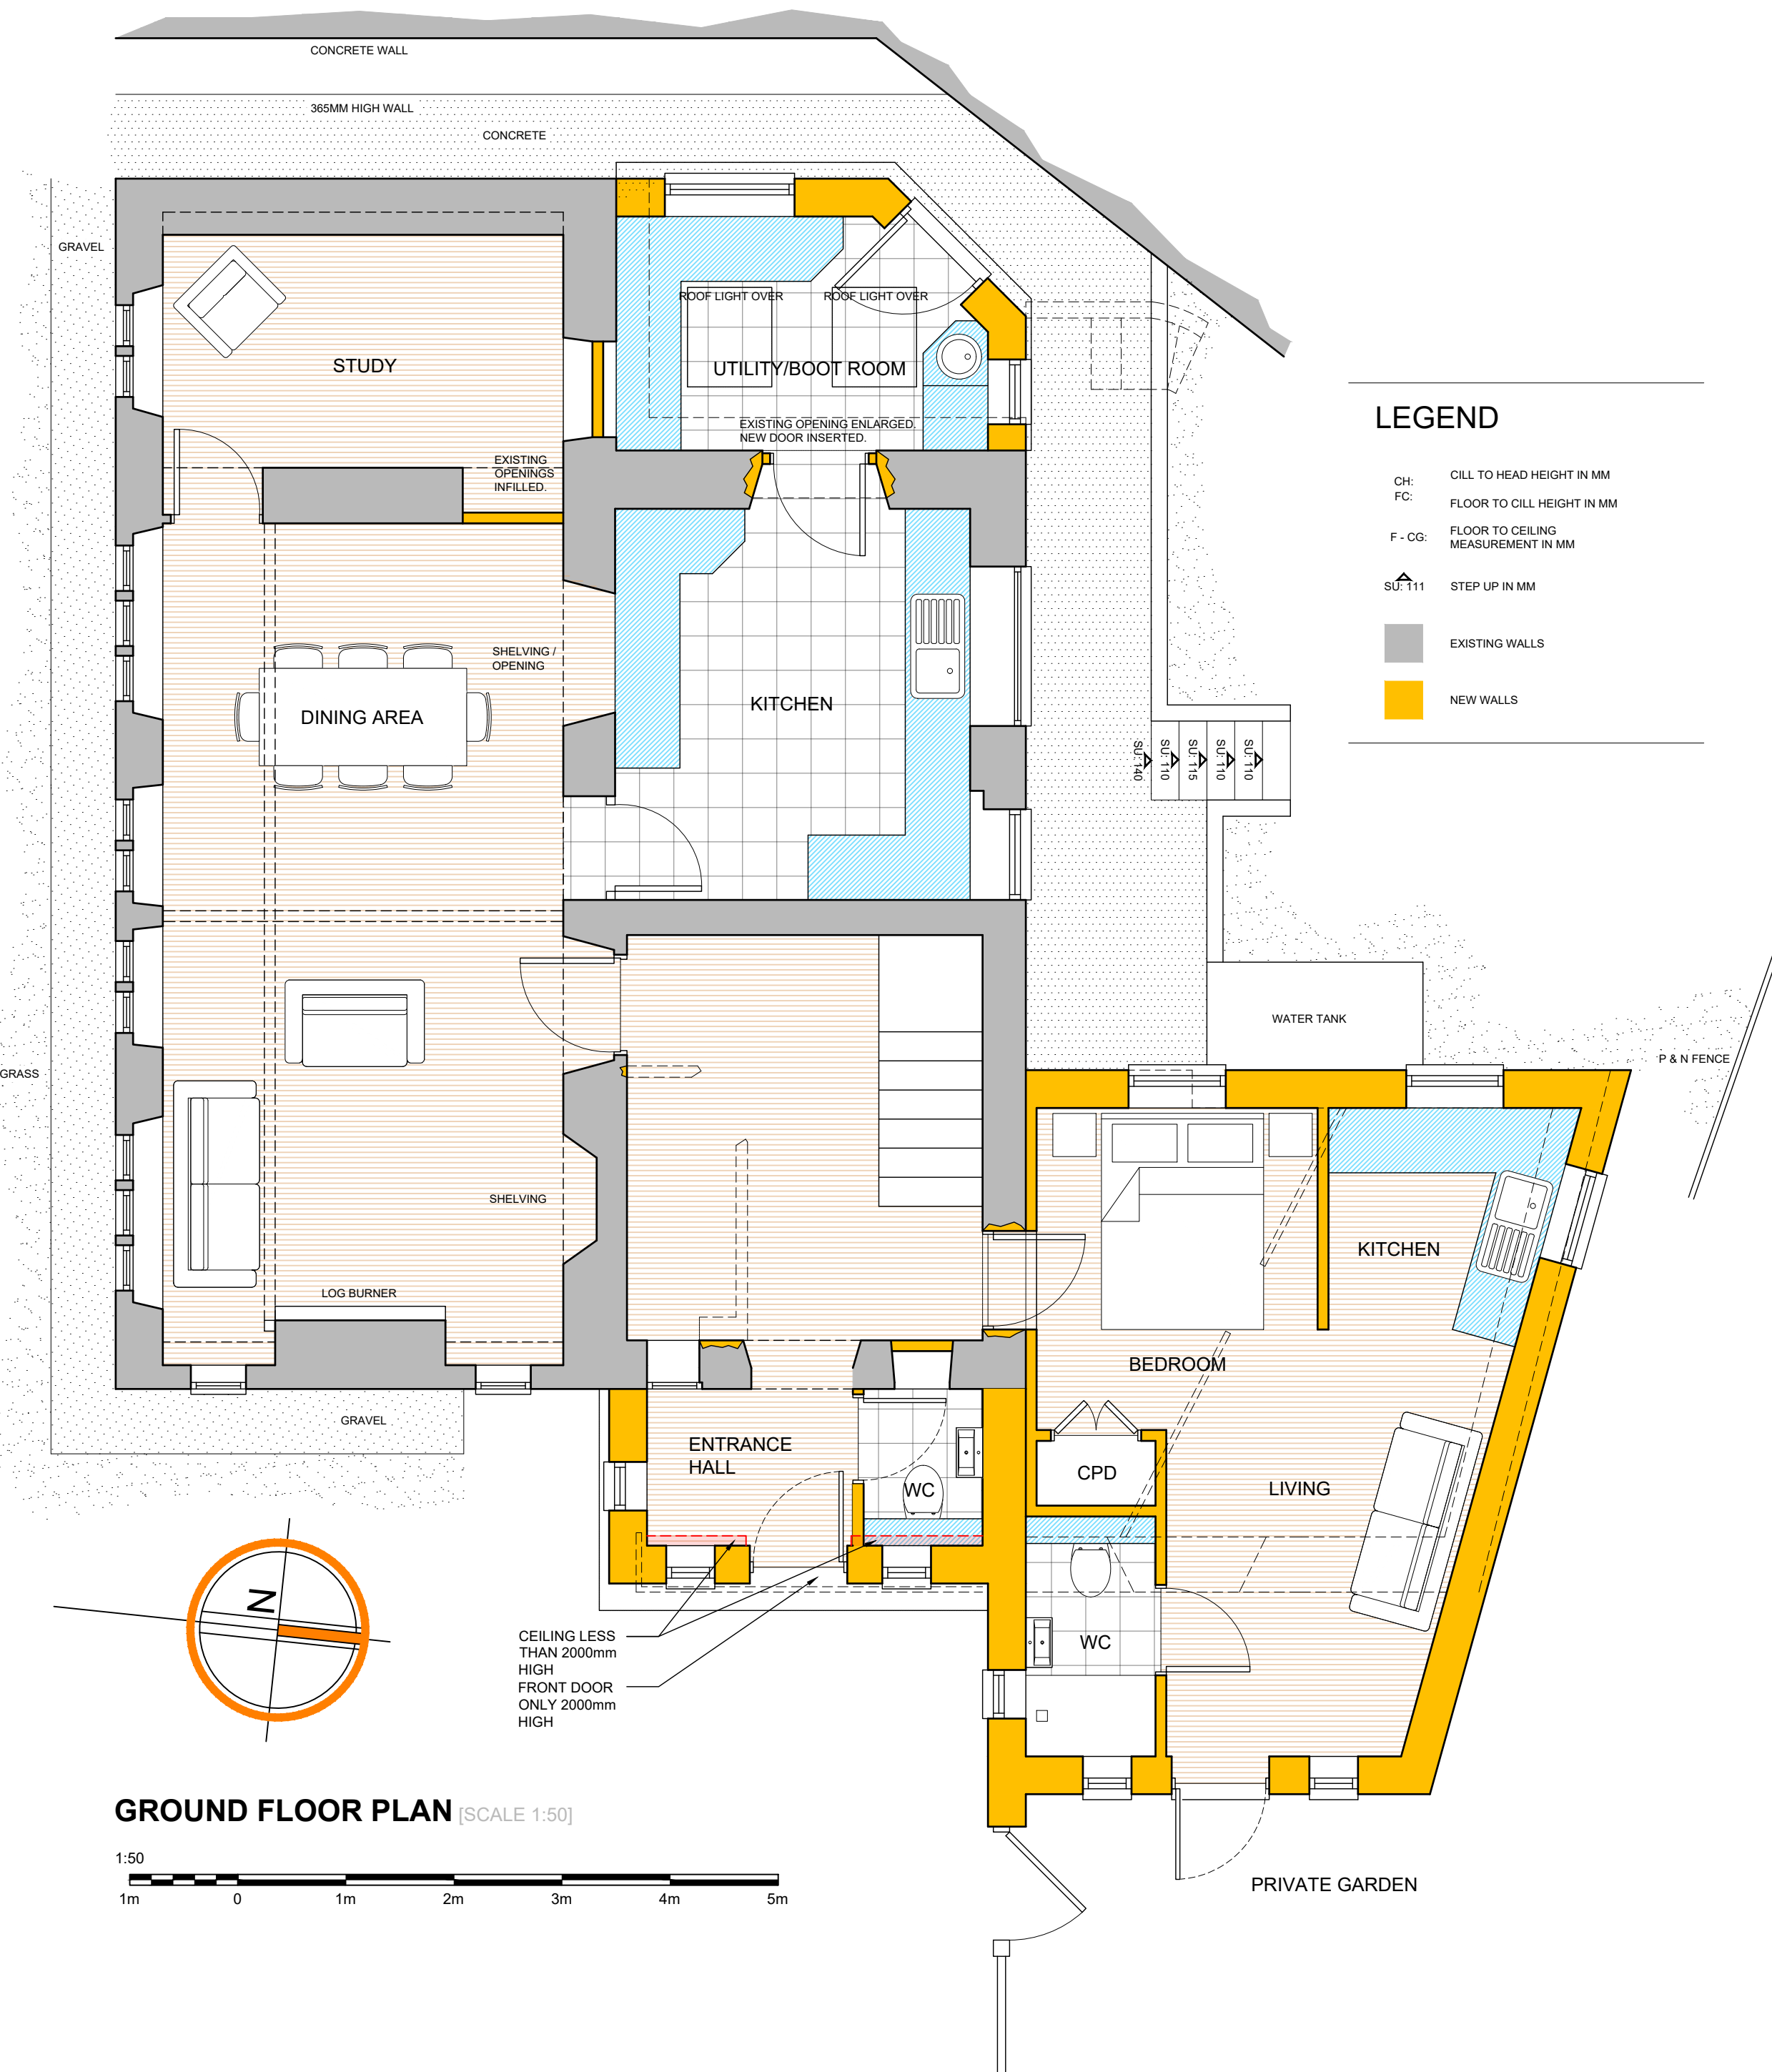



GROUND FLOOR PLAN [SCALE 1:50]

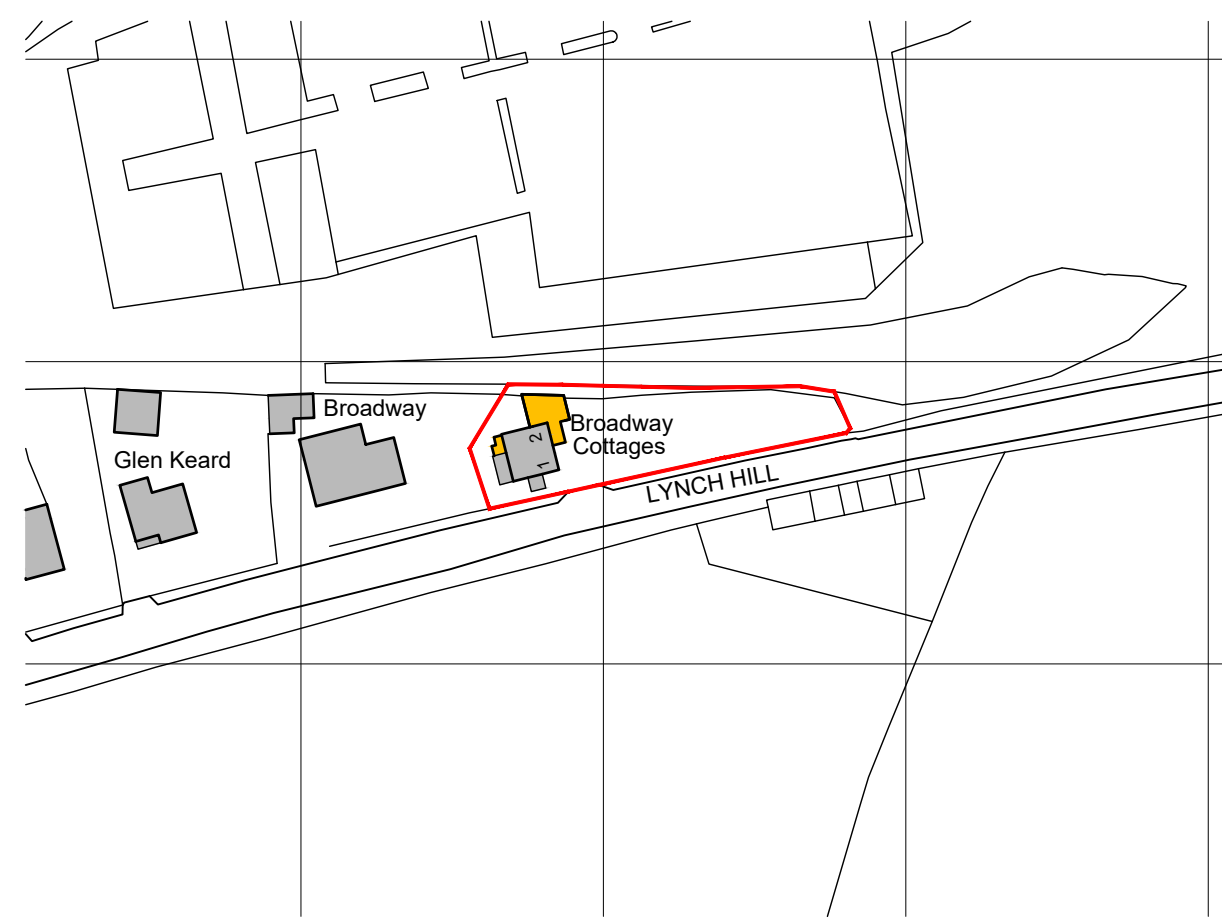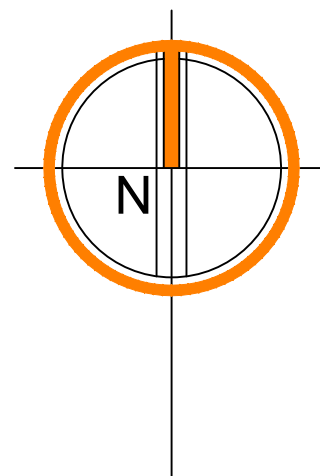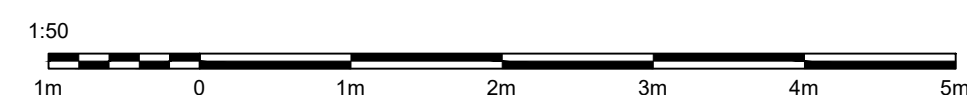


LOCATION PLAN [SCALE 1:1250]

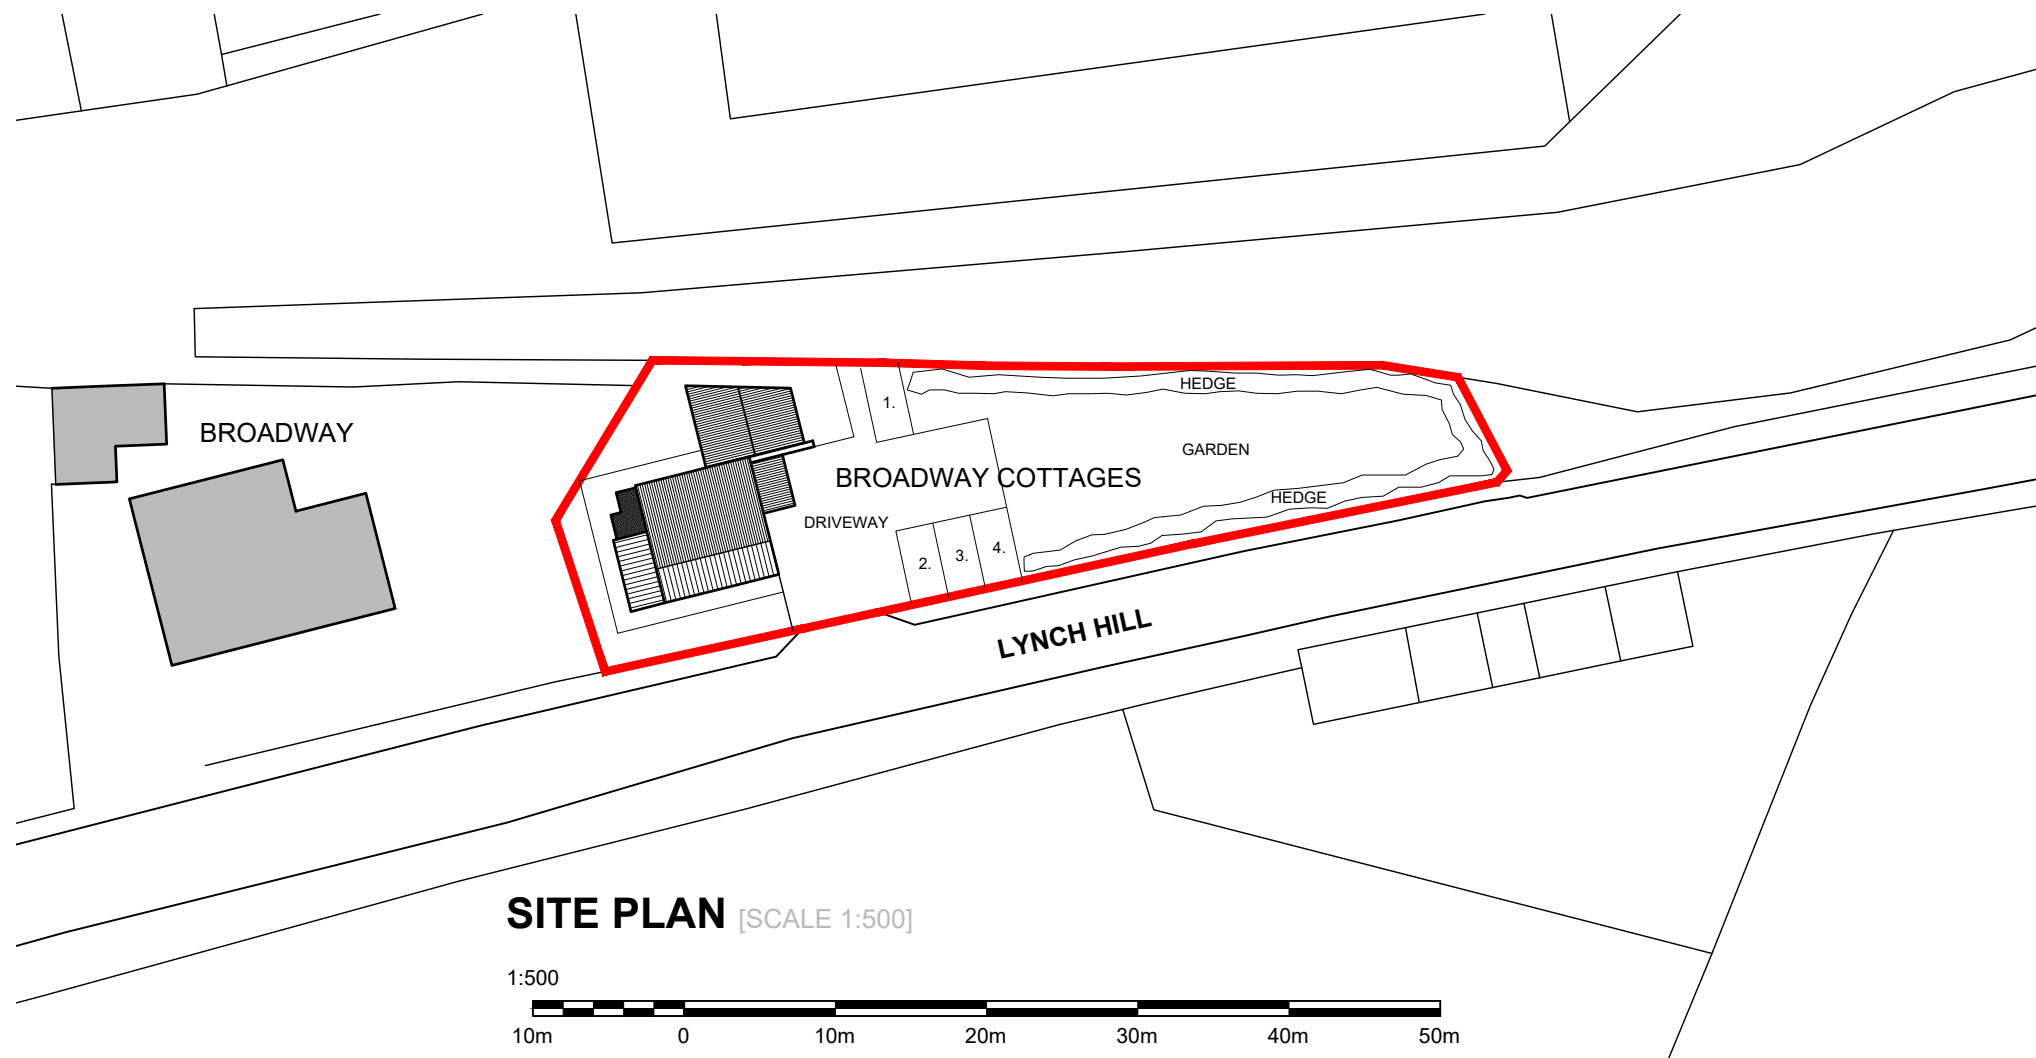


SITE PLAN [SCALE 1:500]

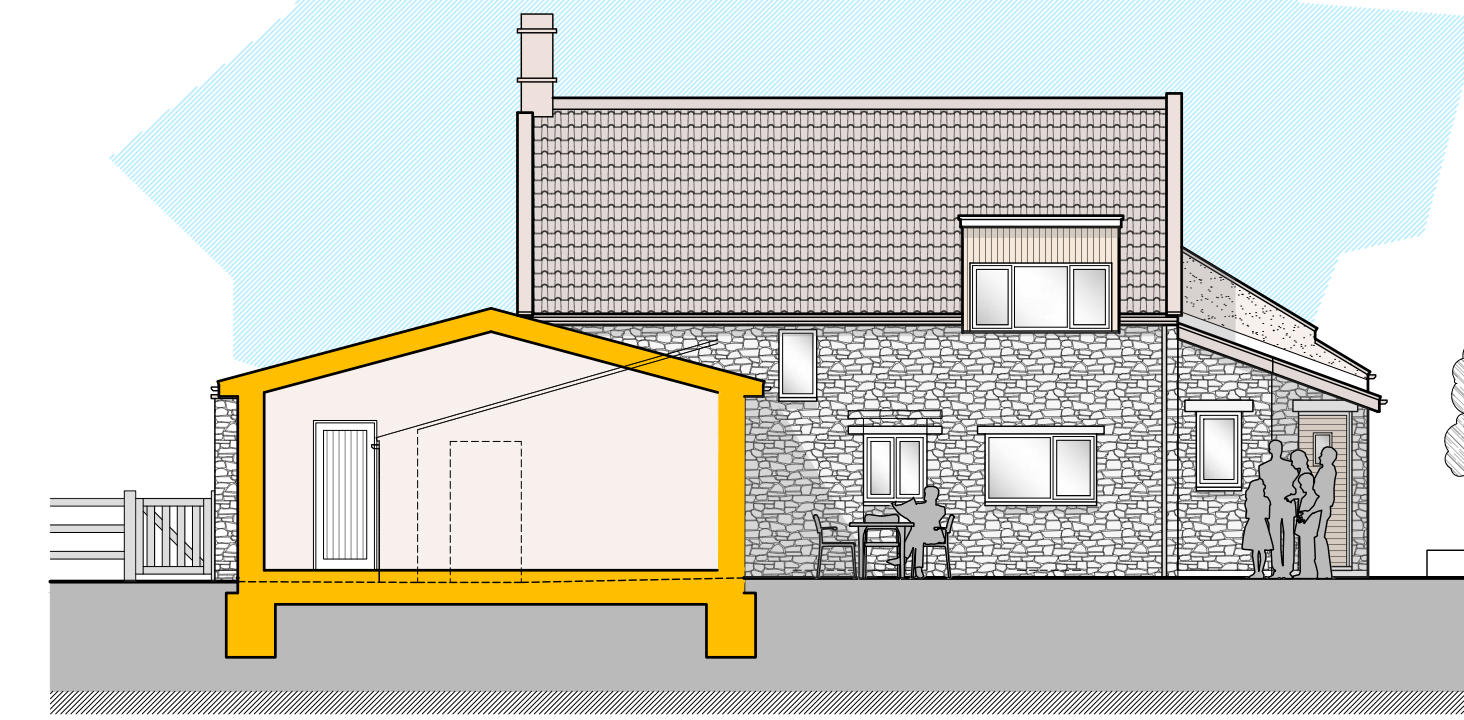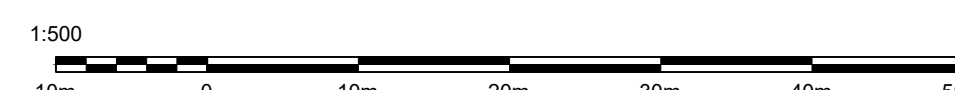

SECTION THROUGH ANNEX [SCALE 1:100]

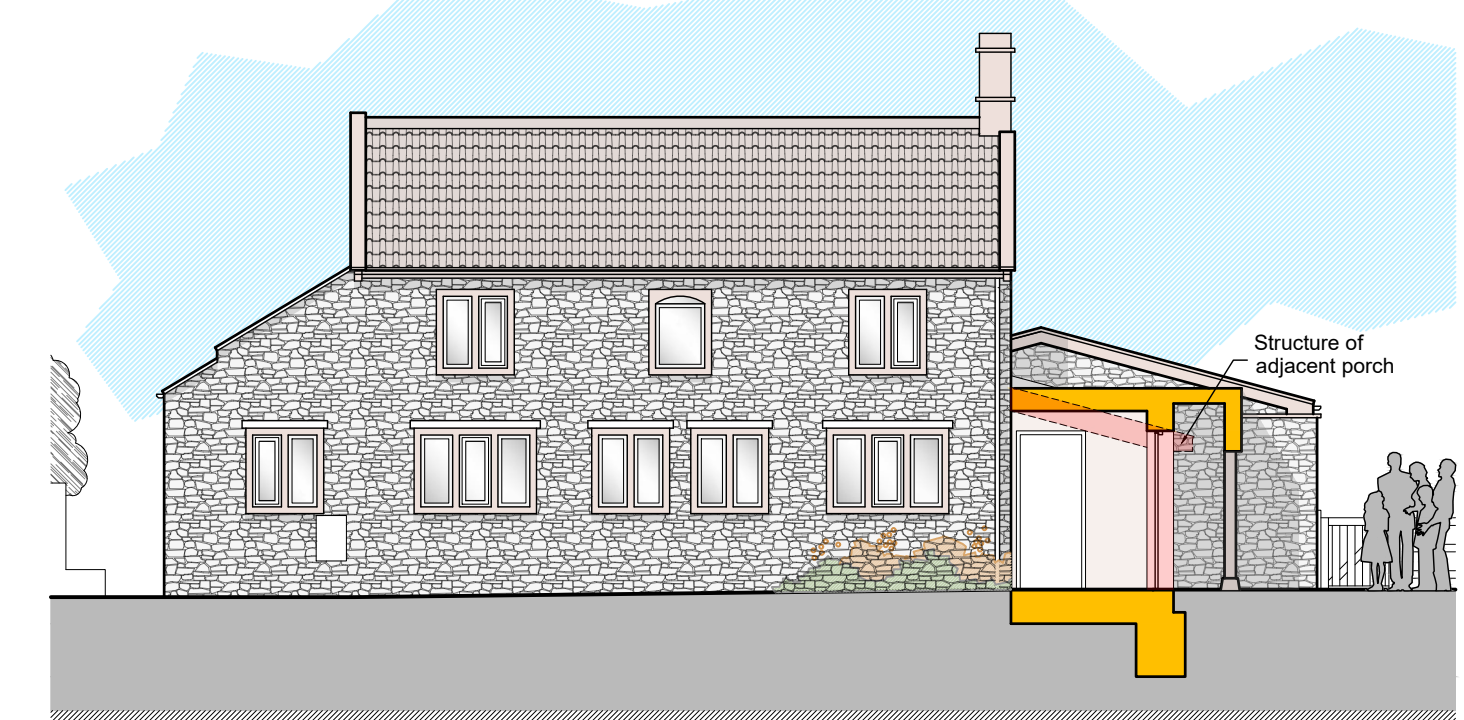

SECTION THROUGH ENTRANCE [SCALE 1:100]

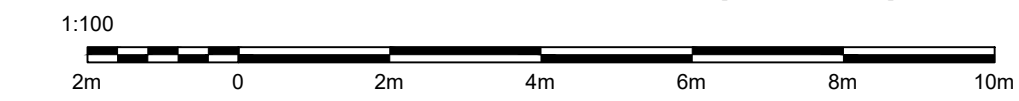

Revision:
Hill.Reading Architects

Chartered Architects
 Coach House Studio
 34A Chamberlain Street
 Wells, BA5 2PJ
 01749 689060
 mail@hillreading.co.uk

Client Mr and Mrs S Hathway
Job Single storey rear and side extension, Conversion of Outbuilding, 1-2 Broadway Cottages, Emborough, Radstock, BA3 4RY
Title Plans and Elevations as PROPOSED - OPTION
Scale 1:50, 1:100, 1:500, 1:1250 @ A1
Date June 2023
Drawn BW **Checked** OH

Drg No H6772 101