



Note:
 Responsibility is not accepted for error made by others in scaling from the drawing.
 All construction information should be taken from figured dimensions only.
 Any discrepancies are to be reported.
 This drawing is copyright.

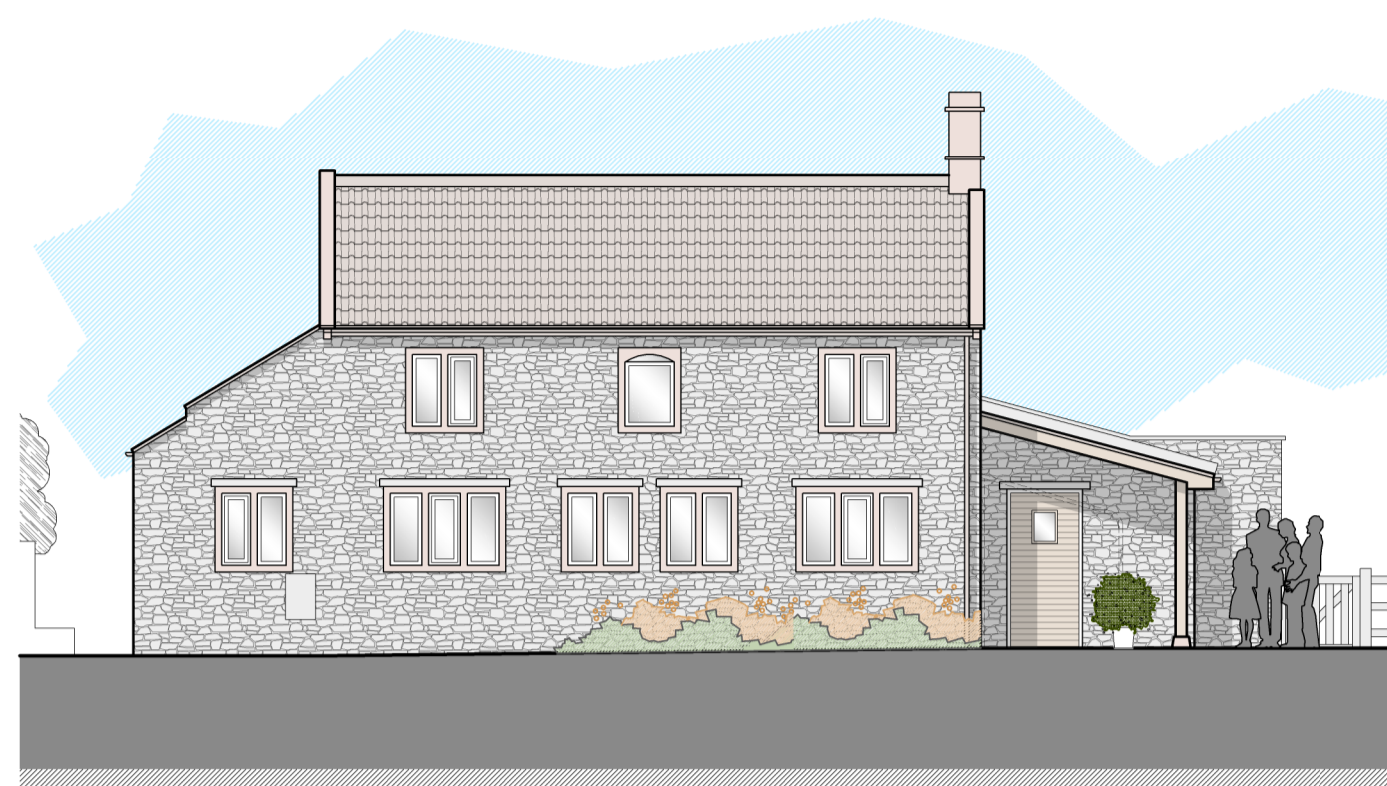


SOUTH ELEVATION [SCALE 1:100]




EAST ELEVATION [SCALE 1:100]

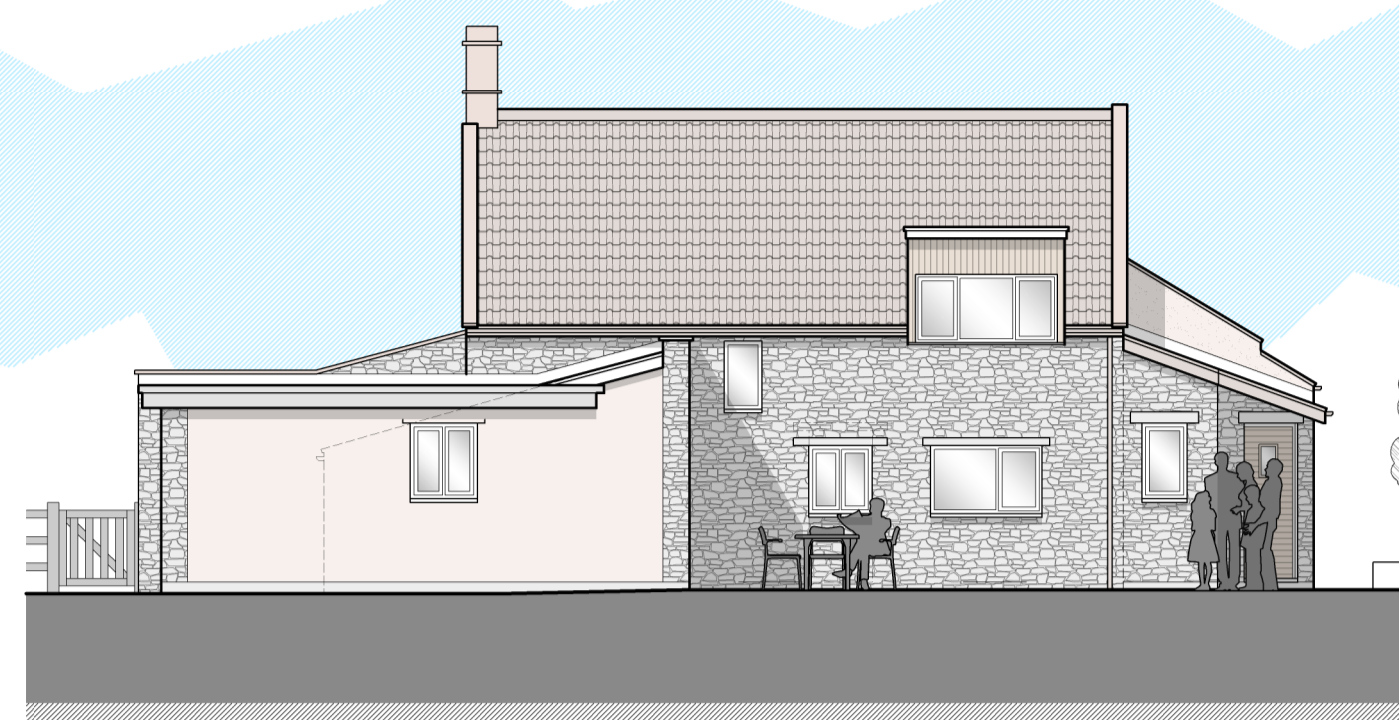


NORTH ELEVATION [SCALE 1:100]

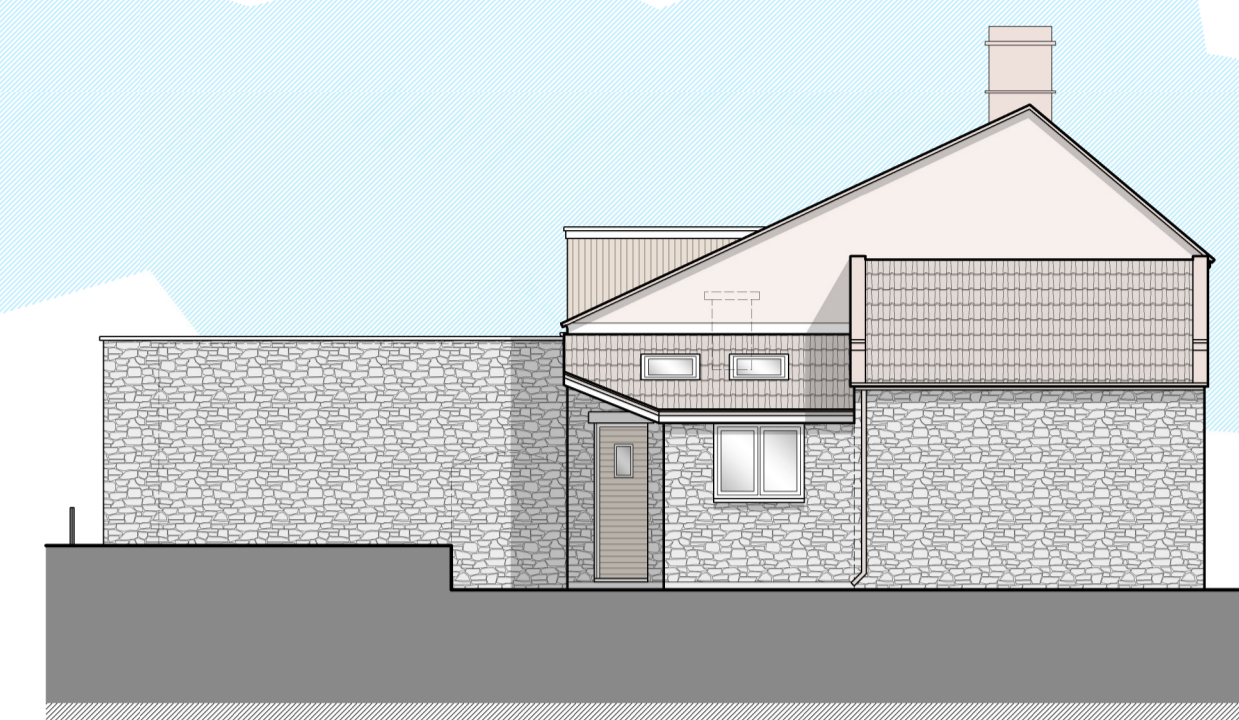


WEST ELEVATION [SCALE 1:100]

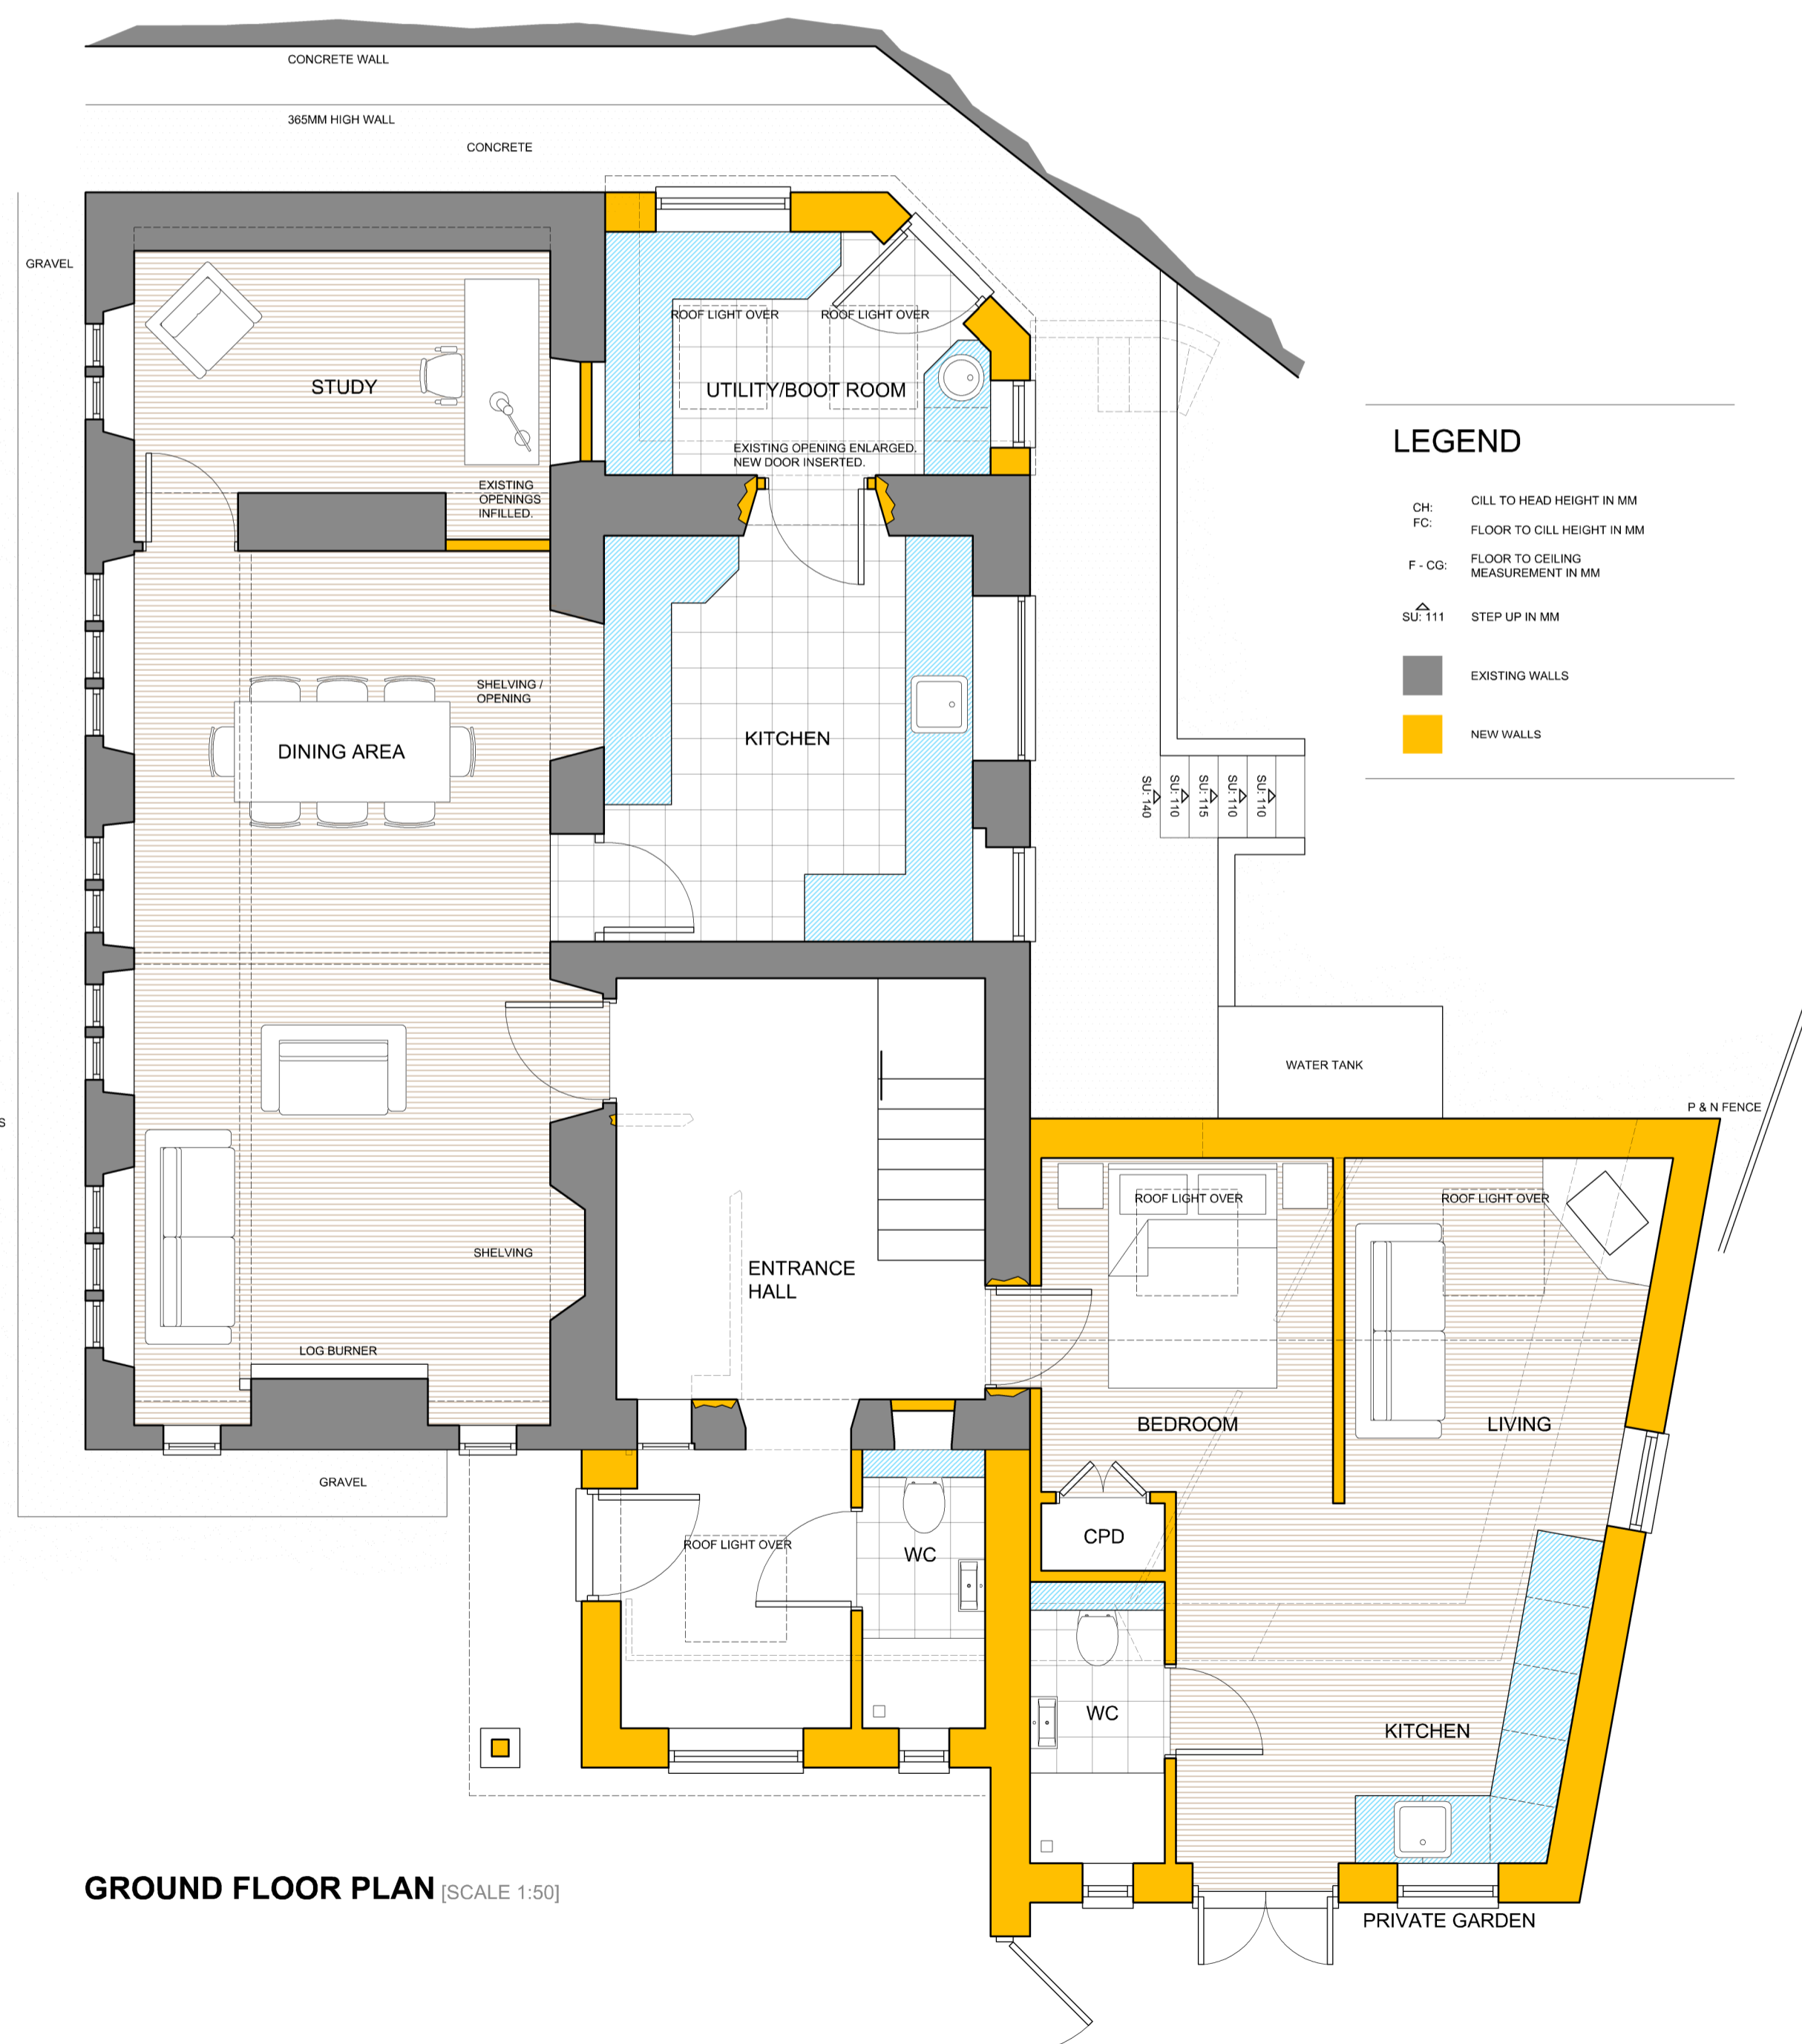


GROUND FLOOR PLAN [SCALE 1:50]

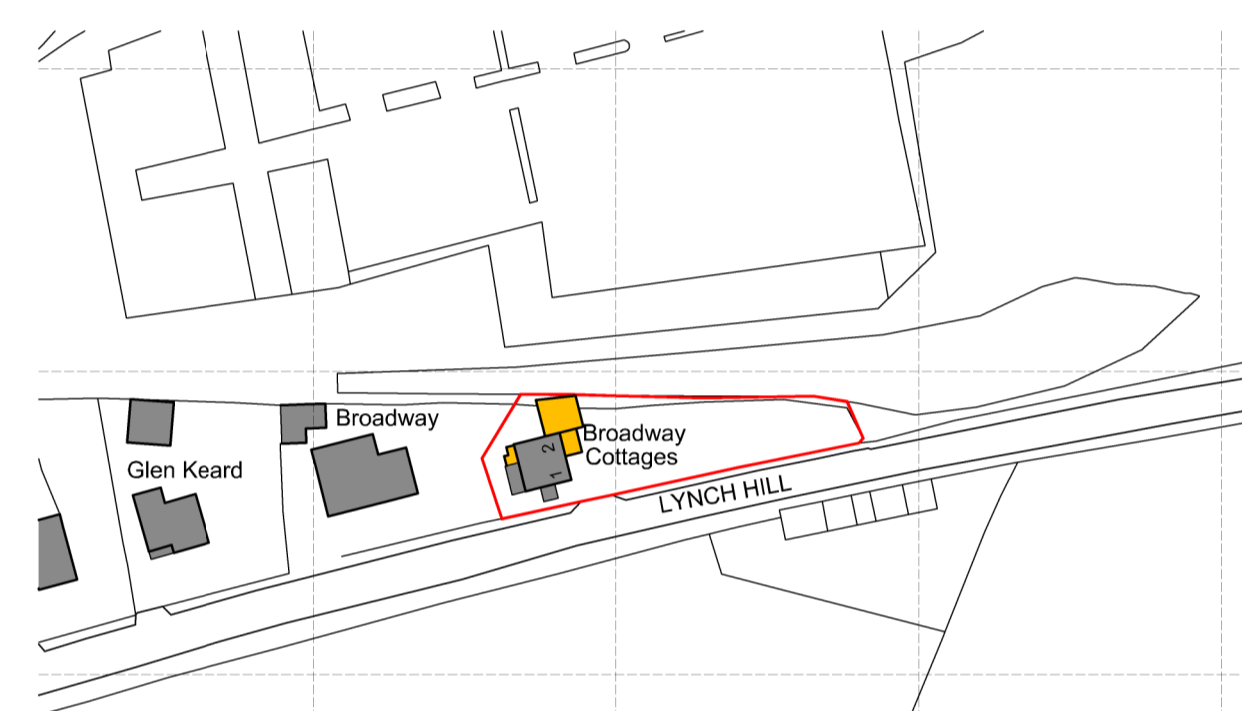

Ordnance Survey, (c) Crown Copyright 2020. All rights reserved. Licence number 100022432
LOCATION PLAN [SCALE 1:1250]

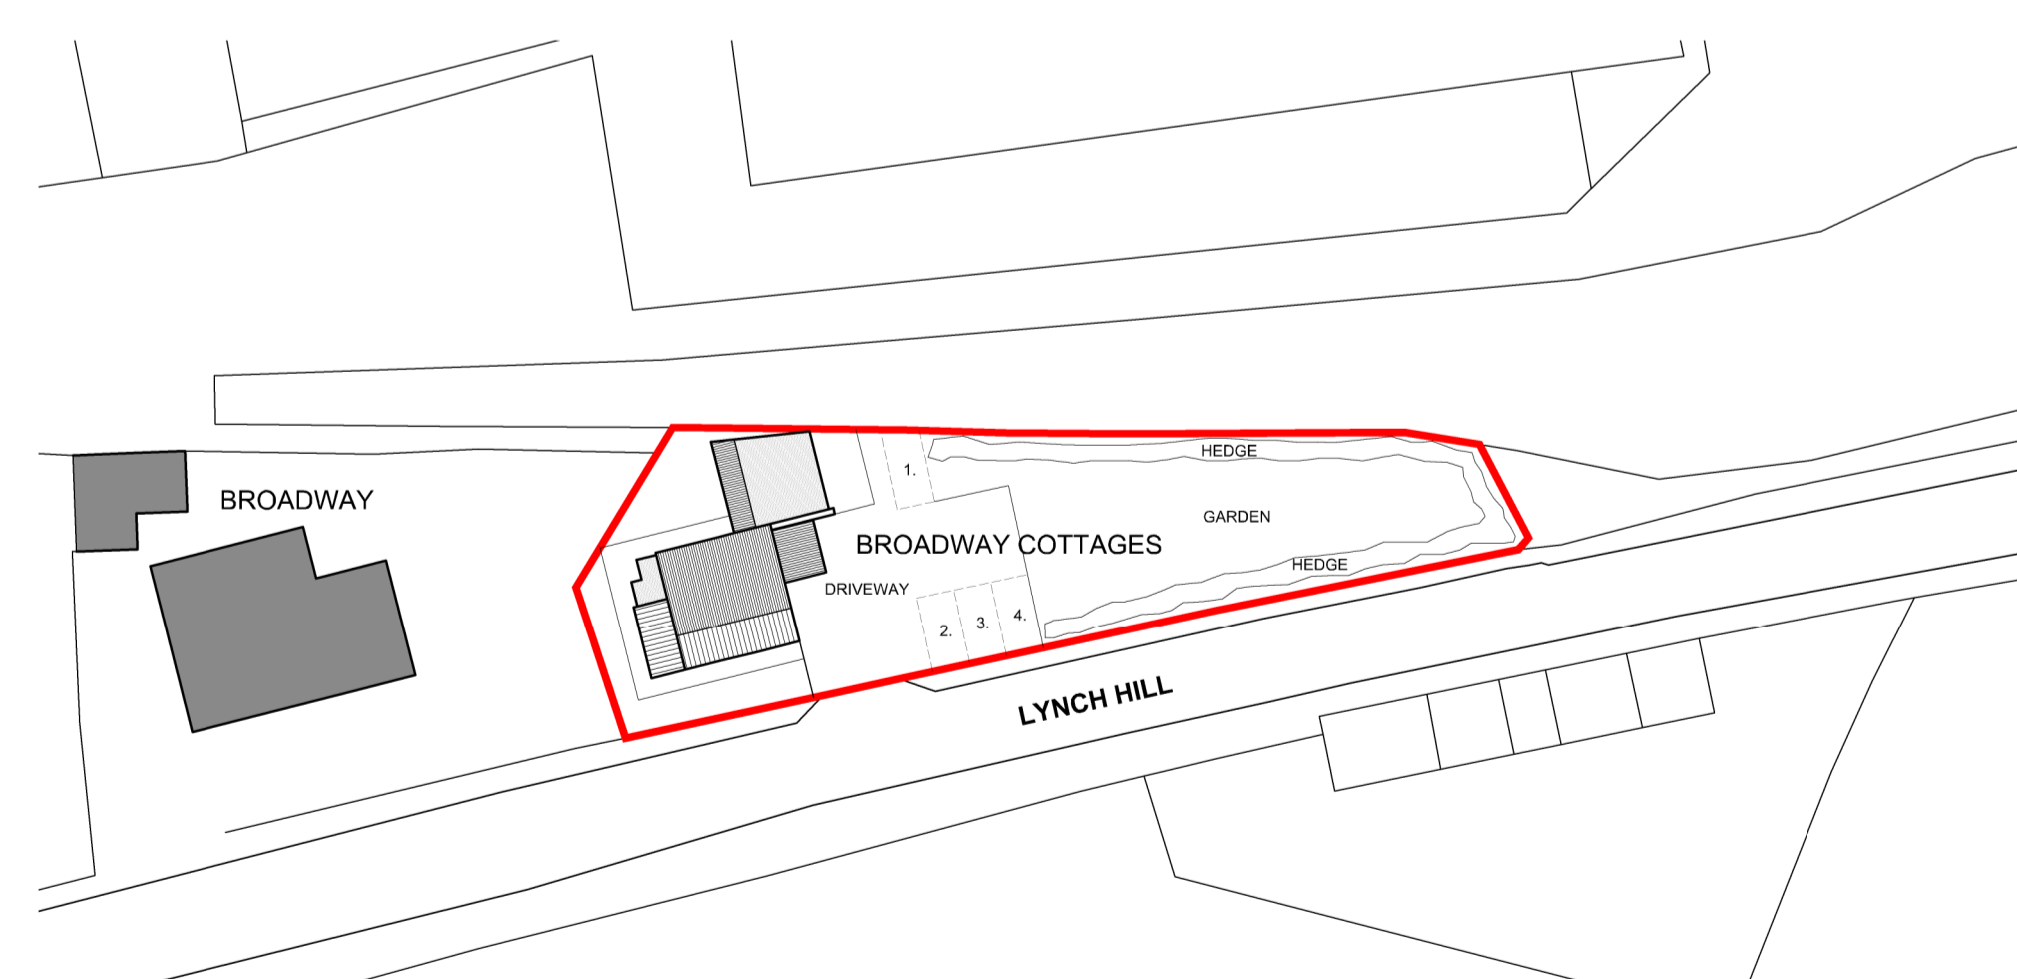

SITE PLAN [SCALE 1:500]

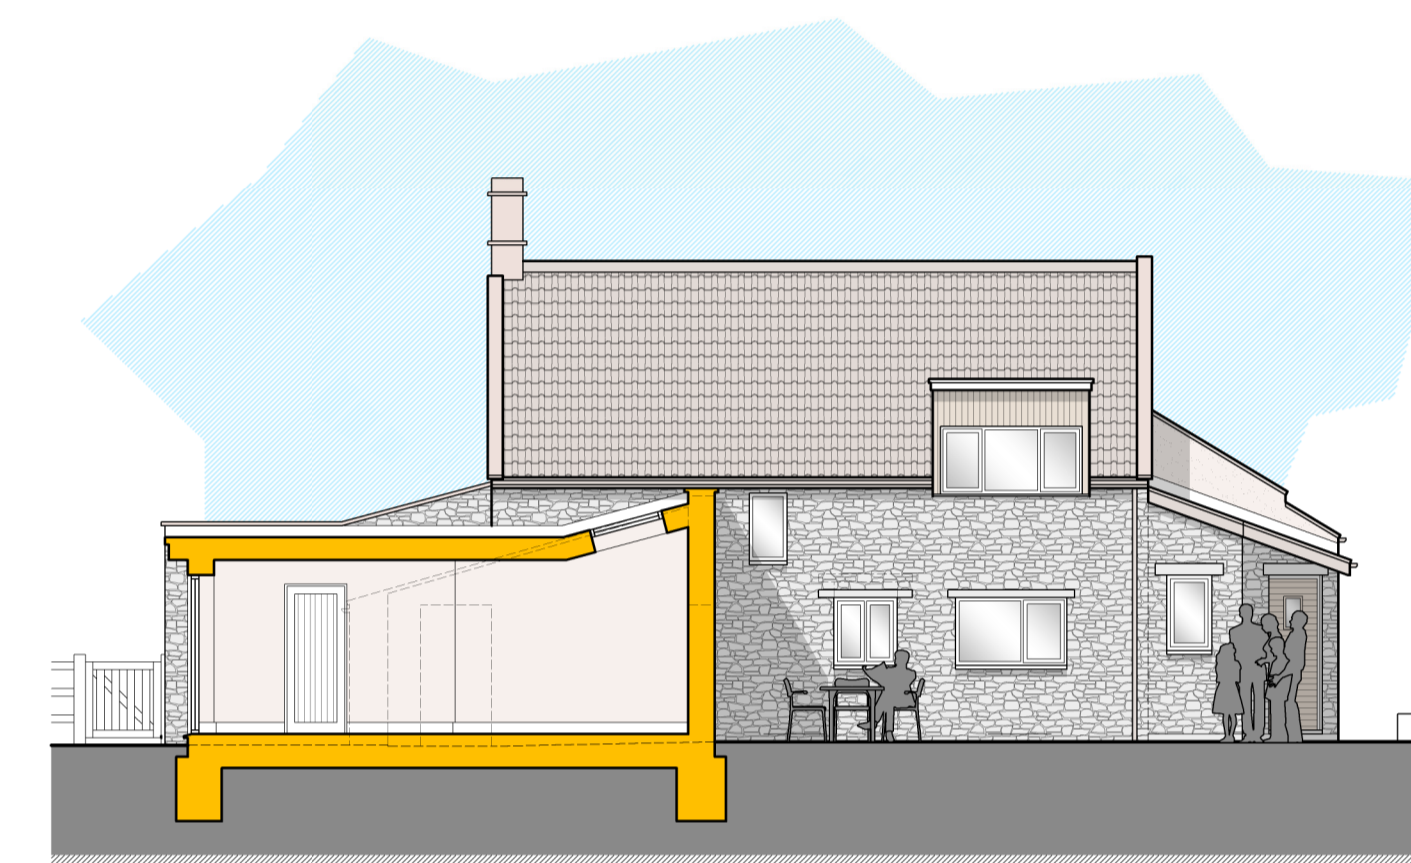

TYPICAL SECTION [SCALE 1:100]

Revision:
 A. 20.11.20 Amended following client meeting.
 B. 25.11.20 Amended following client meeting.
 C. 15.12.20 Site plan detail added.
 D. 06.01.21 Interconnecting door added.

Project
 Single storey rear and side extension,
 Conversion of Outbuilding,
 1-2 Broadway Cottages,
 Emborough,
 Radstock, BA3 4RY

Client
 Mr and Mrs S Hathway

Drawing:
 Plans and Elevations as PROPOSED

Scale: 1:50, 1:100, 1:500, 1:1250 @ A1

Date: October 2020

Drawing No:
078 / 100D