




Existing North West Elevation (As Proposed)

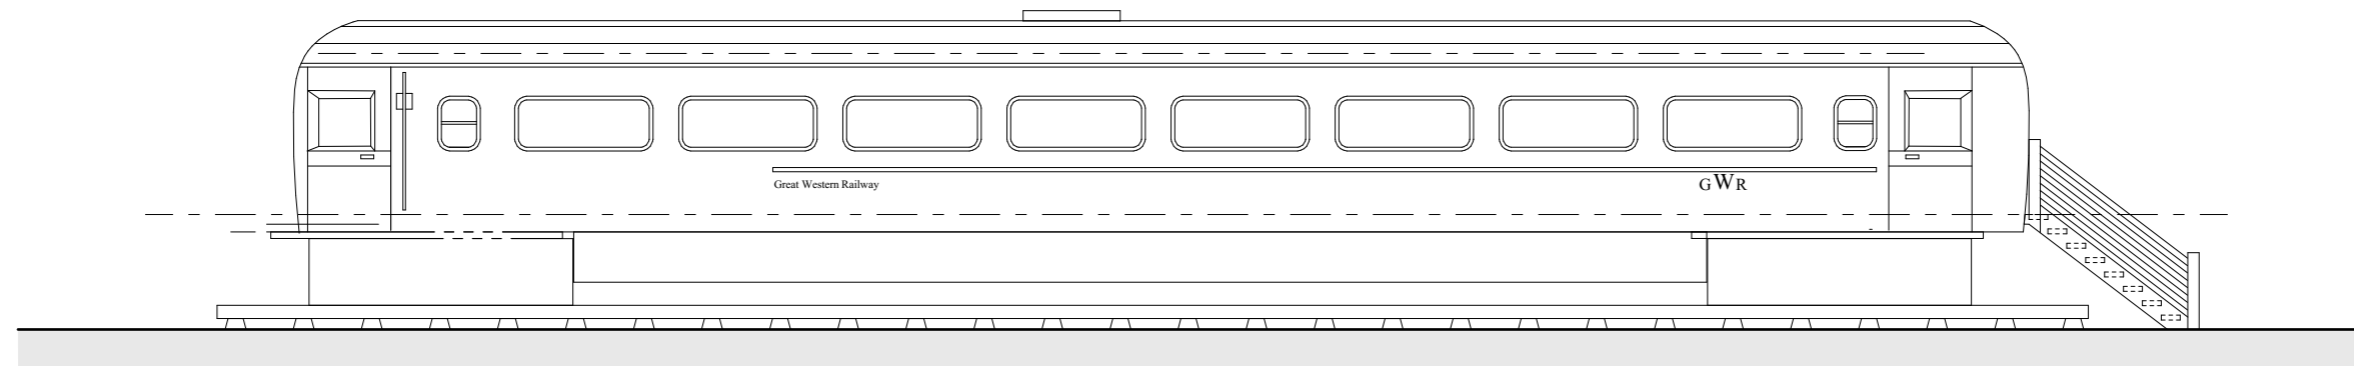

Existing South East Elevation (As Proposed)

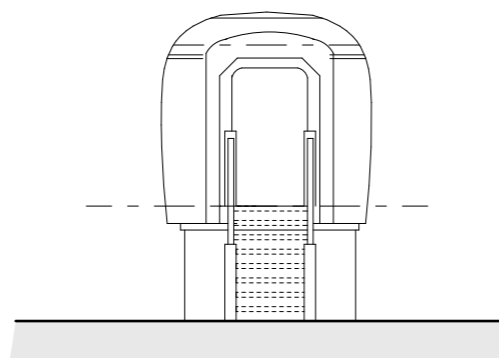

Existing North East Elevation (As Proposed)

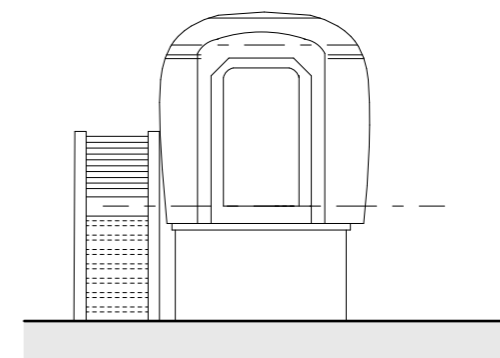

Existing South West Elevation (As Proposed)



Cameron Bosque Brookes Architects

Cambridge | Huntingdon | Whittlesey  
 07548 658 571 | 01480 301 554  
 info@cbb-architects.co.uk  
 www.cbb-architects.co.uk

**Status**  
 Planning

**Client Name**  
 Andrea Pearman

**Project Address**  
 Commrooks Farm, Straight Drove,  
 Coveney, Ely, CB6 2DR

**Title**  
 Existing Elevations (As Proposed)

**Scale**                      **Date**  
 1:100@A3                      04.08.23

**Drawing Number**                      **Revision**  
 23115-0300                      /

Rev	Date	Drawn by	Description
/	04.08.23	GC	Planning Issue



**General Notes**  
 Do not scale from this drawing, apart from Town Planning purposes. Work to figure dimensions only. This drawing is the property of Cameron Bosque Brookes Architects Limited and copyright is reserved by them. This drawing is issued on the basis that it is not copied, used or disclosed by or to any unauthorised person without the prior written consent of Cameron Bosque Brookes Architects Limited. The drawing representative of the building or site and intended works. Contractors should carry out their own independent site surveys to confirm dimensions.