


Do not scale from this drawing, use figured dimensions. All dimensions to be checked on site before work commences. All errors and omissions to be reported to the architect / supervising officer.

Timber Decking


Existing Annexe approved under application 12/03584/FUL

Timber Decking

Outbuilding approved as a garage under application 12/03584/FUL

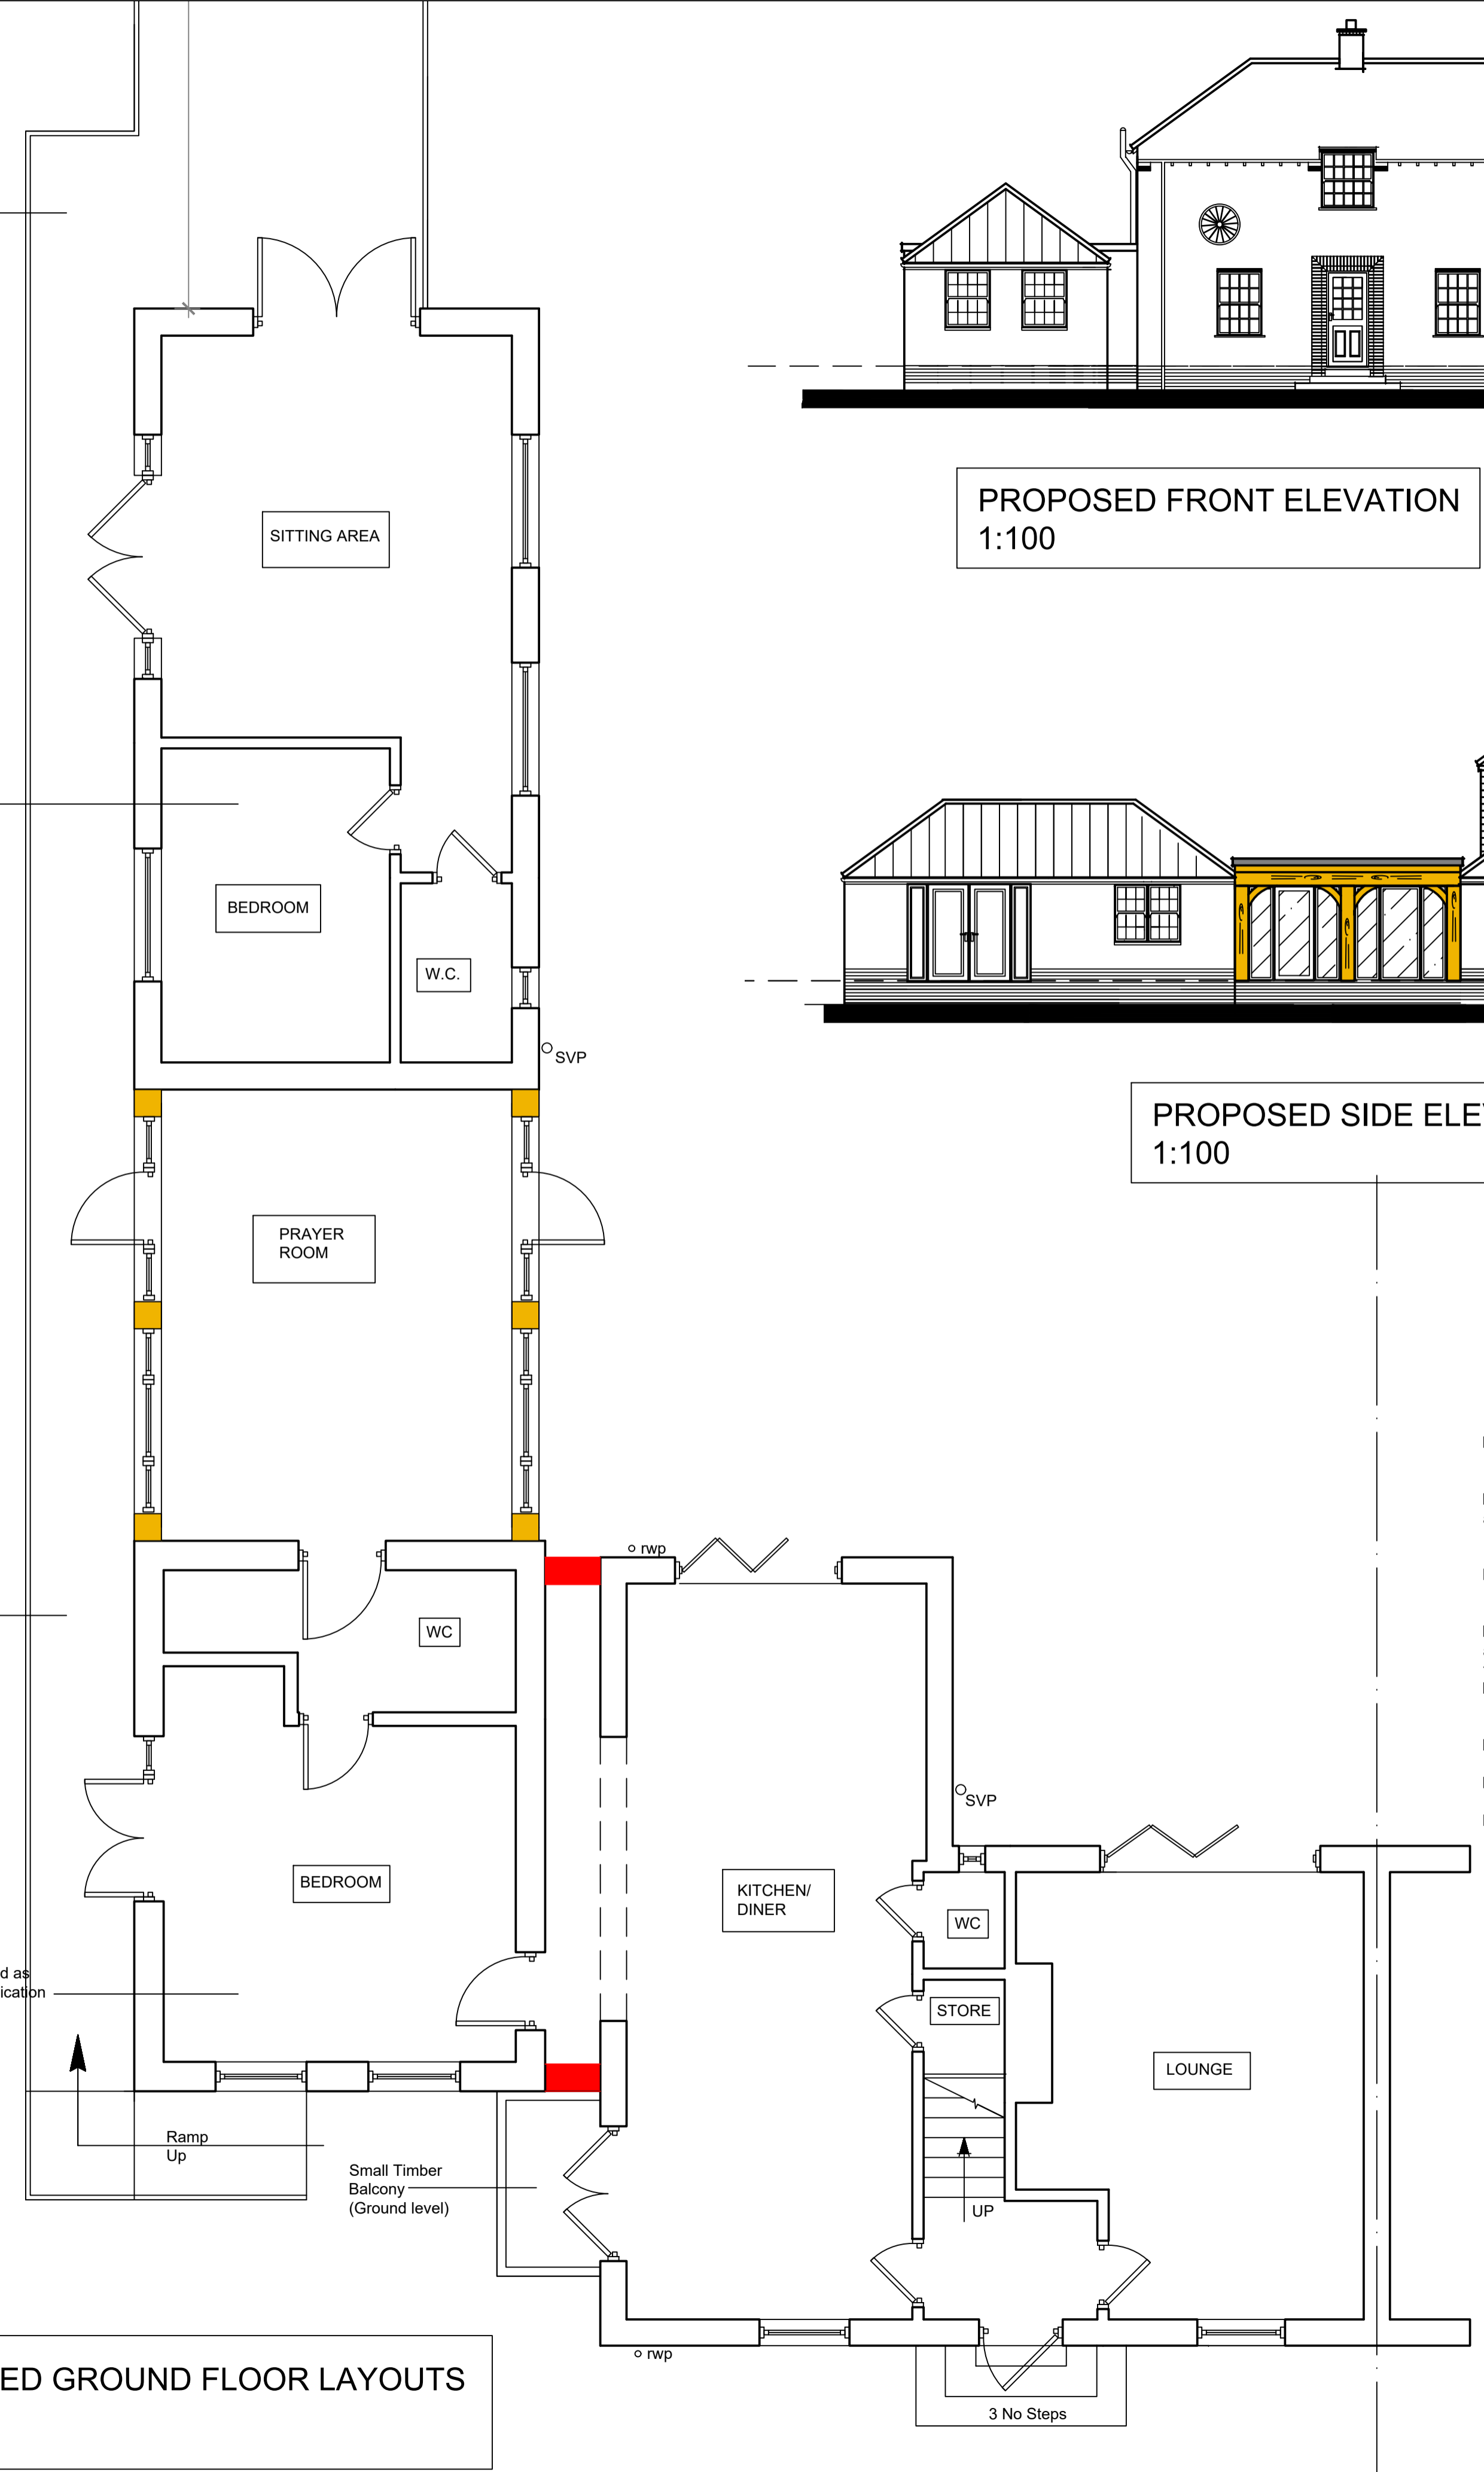


PROPOSED GROUND FLOOR LAYOUTS
1:50

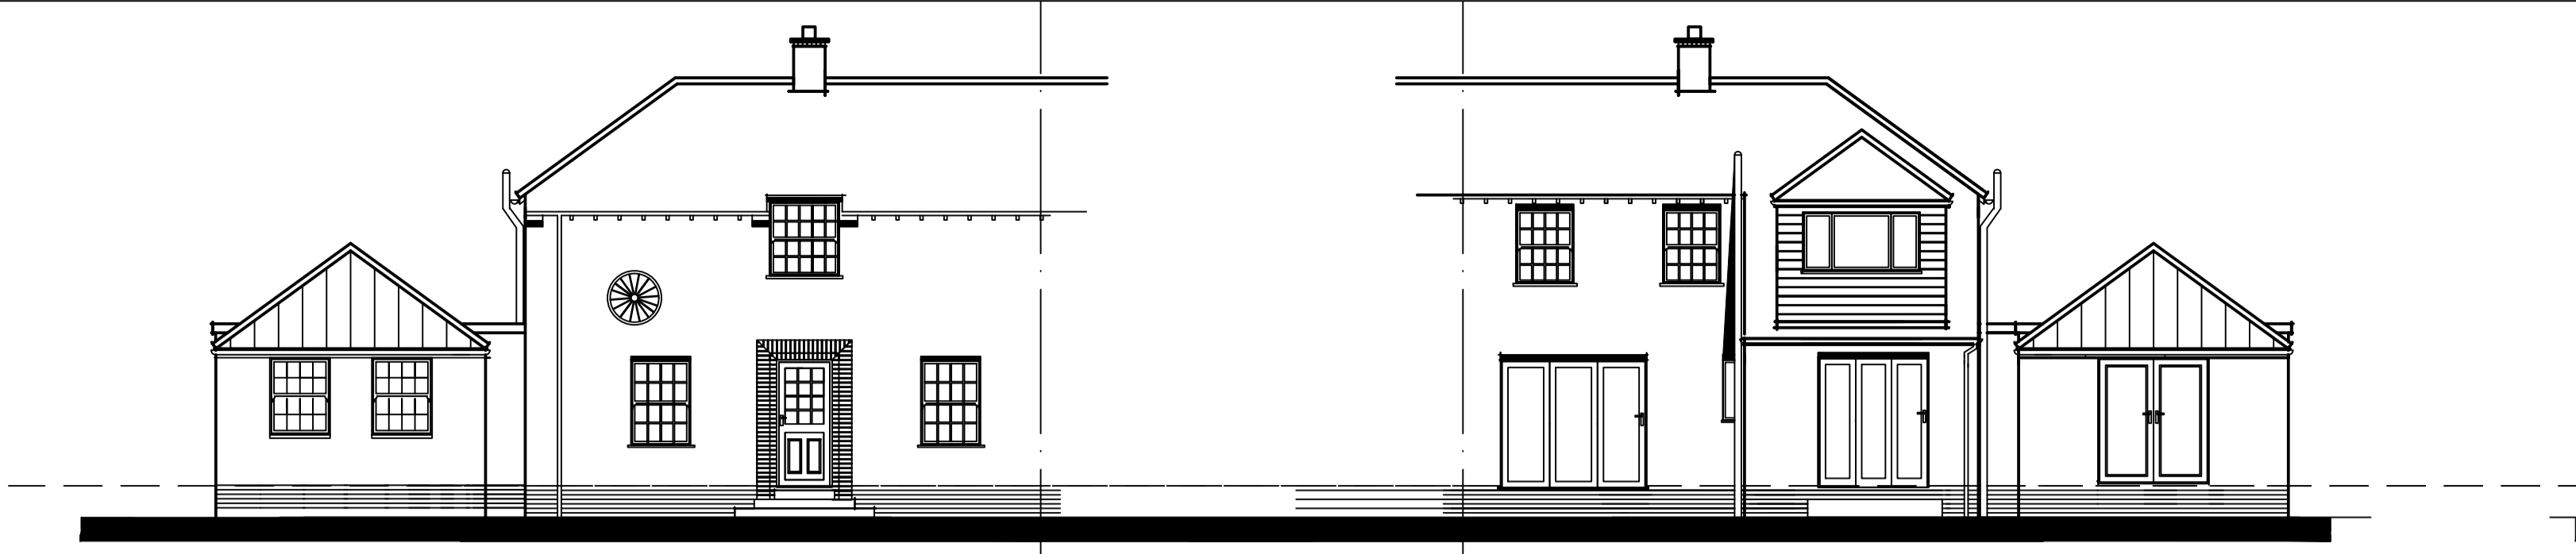


PROPOSED FRONT ELEVATION
1:100




PROPOSED REAR ELEVATION
1:100

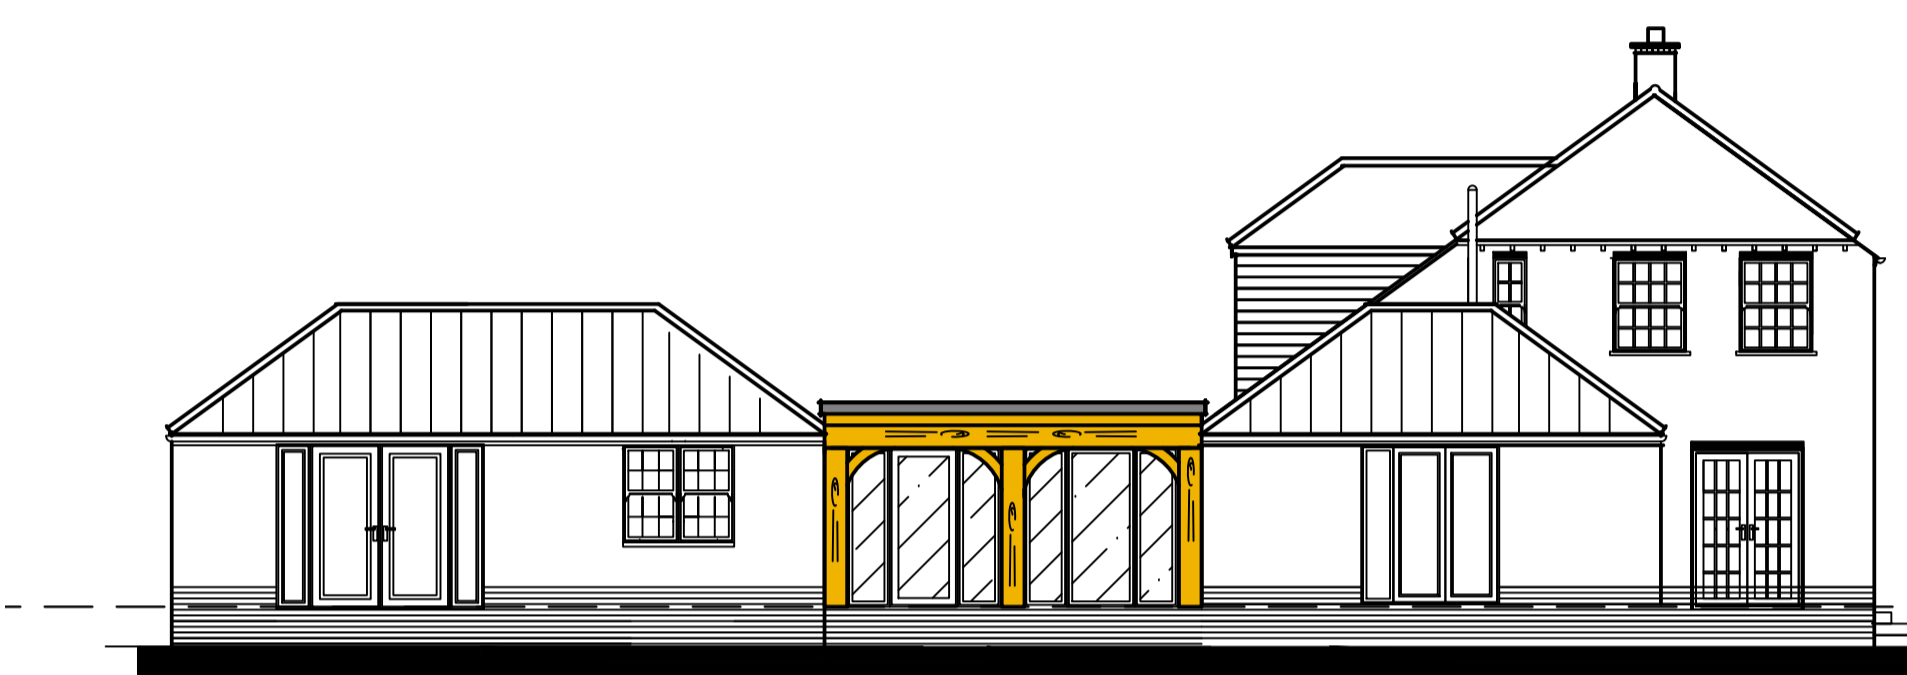

PROPOSED SIDE ELEVATION
1:100

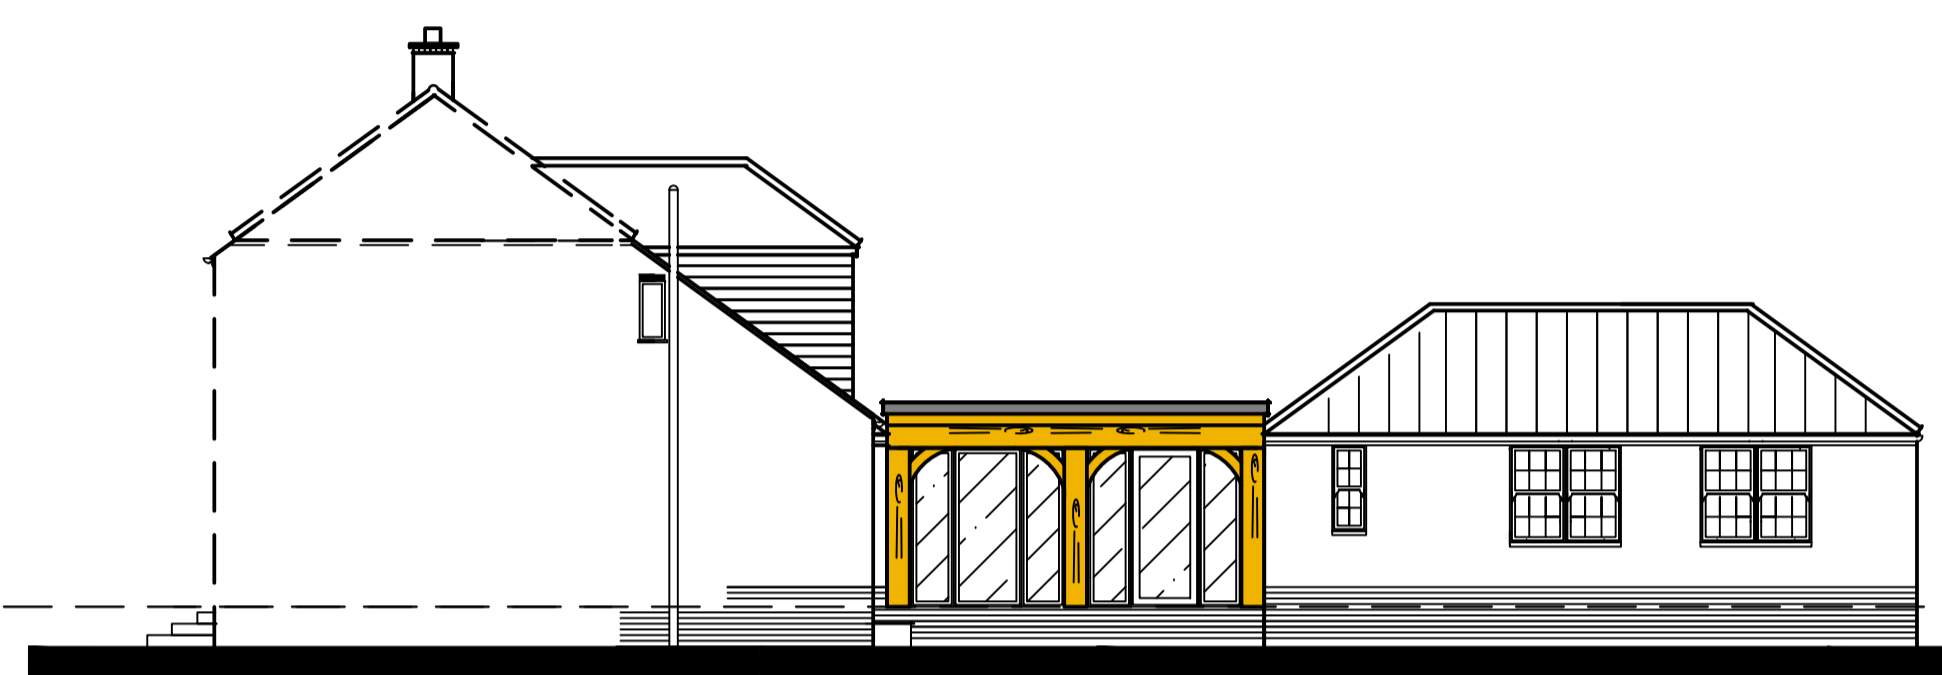

PROPOSED SIDE ELEVATION
1:100

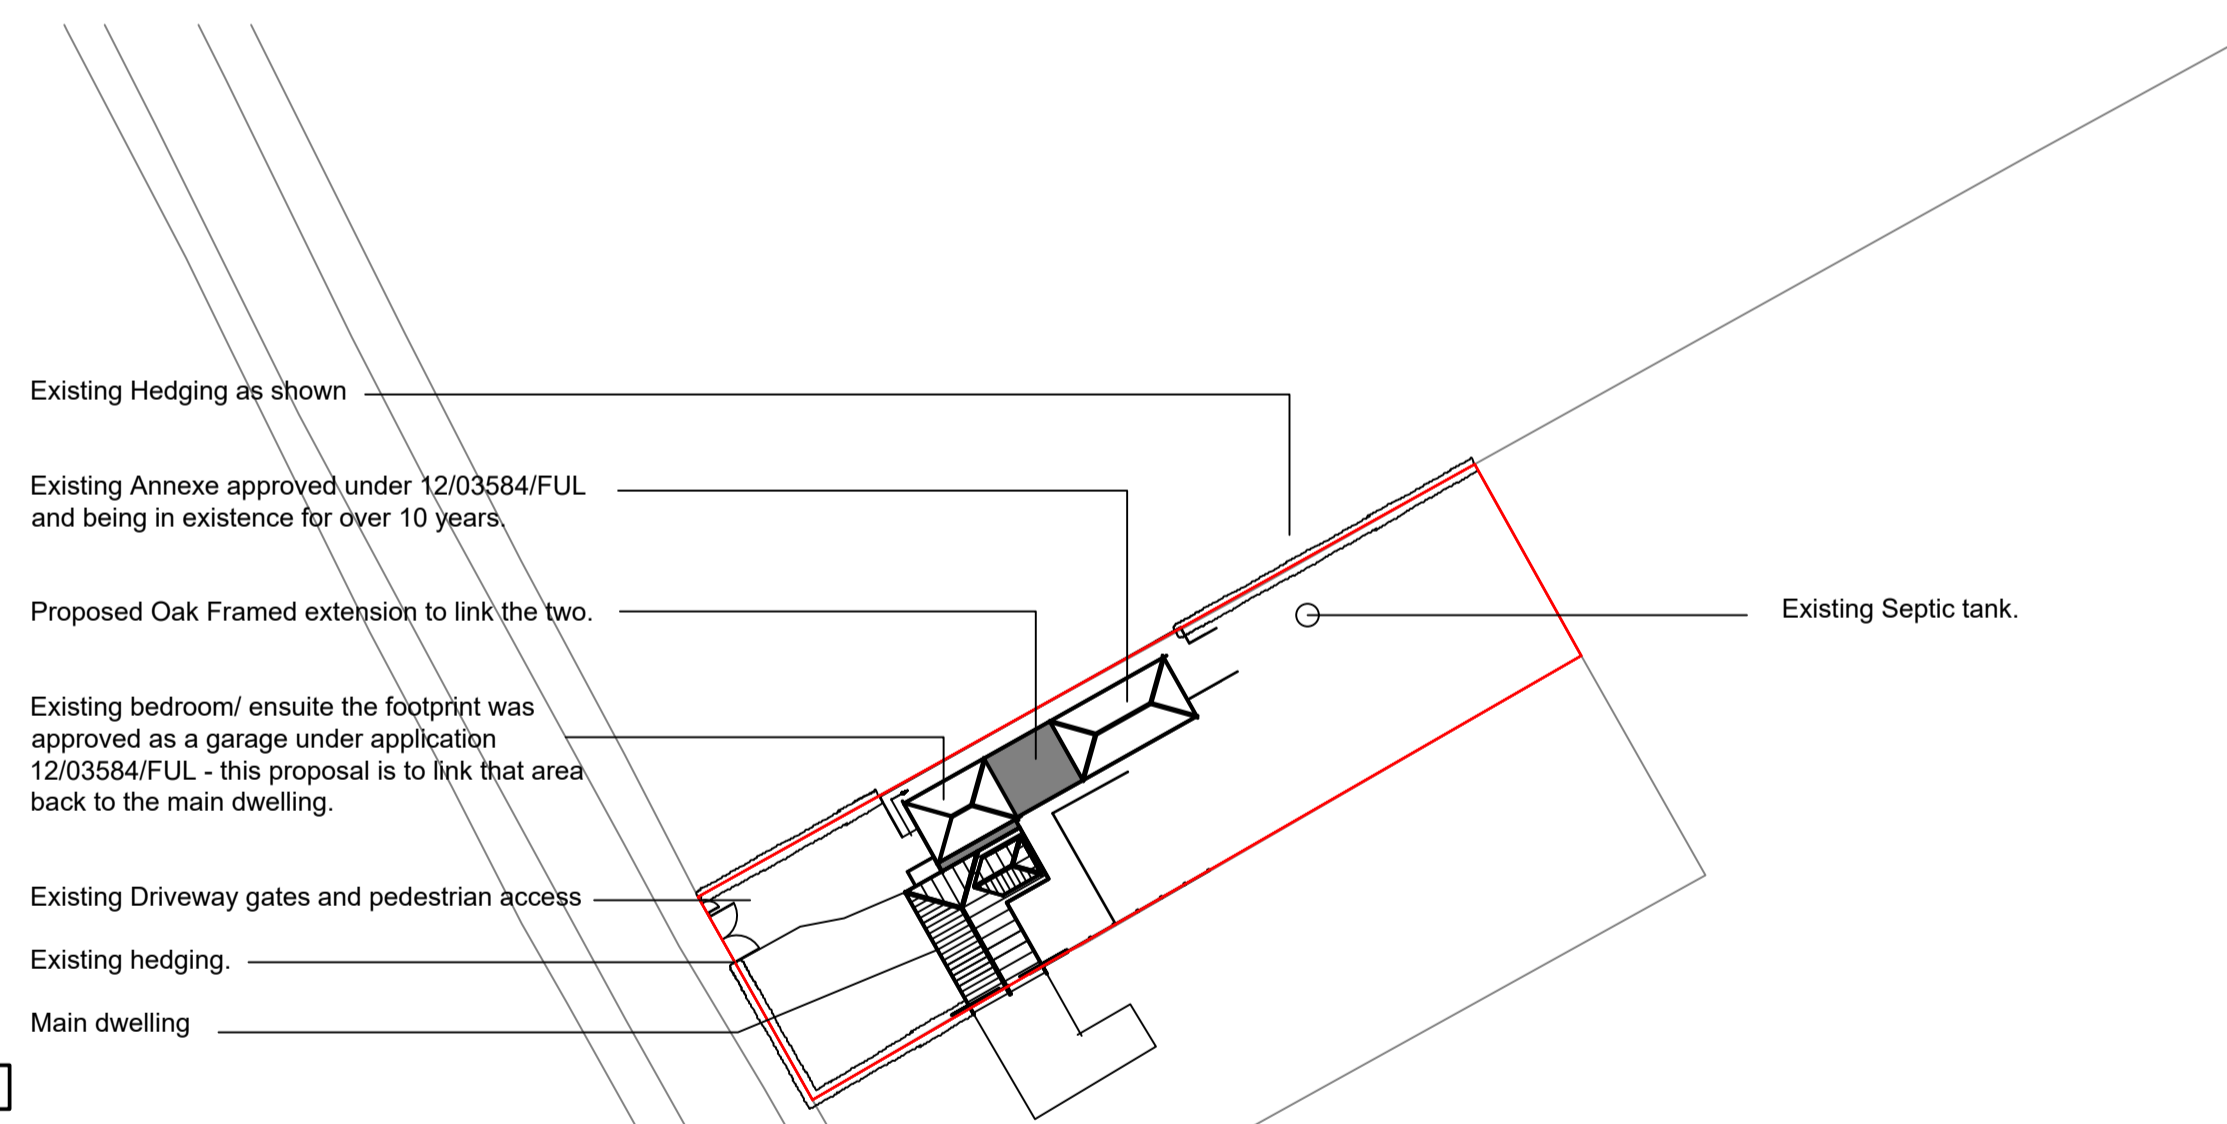

PROPOSED BLOCK PLAN 1:500

NOTE:
There are no changes proposed to the site levels or floor levels all to remain as existing.



Design Services Ltd

M: 07770 415123
e: gavin@gfdesignservices.co.uk

PROJECT TITLE
2 Stockhill Cottages,
Askham Road
York
YO23 3PF

DRAWING TITLE
Proposed Layouts, elevations and Block plan

SCALE
Varies

DATE
2023

DRAWN BY
GCF

CHECKED BY

DRWG. NO.
GF/TJD/001 -08.23

REV.

**COPYRIGHT OF THIS DRAWING
BELONGS TO G F DESIGN SERVICES**