



East Elevation

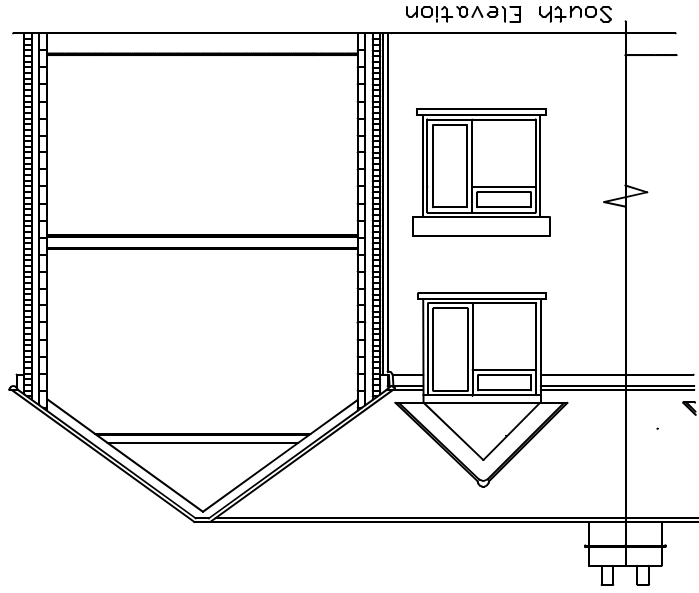

South Elevation

Drawing Scale 1:100 @ A4
 1.0 0 metres
 5.0

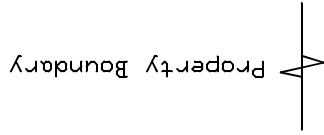

Property Boundary

Title:	Proposed Site Sections
Site:	7 Manor Lane, Charlfield, GL12 8TB
Proposal:	Two Storey Extension to Front
Drawing Number:	D5a
Date:	Sept 2023