




EXISTING FRONT ELEVATION

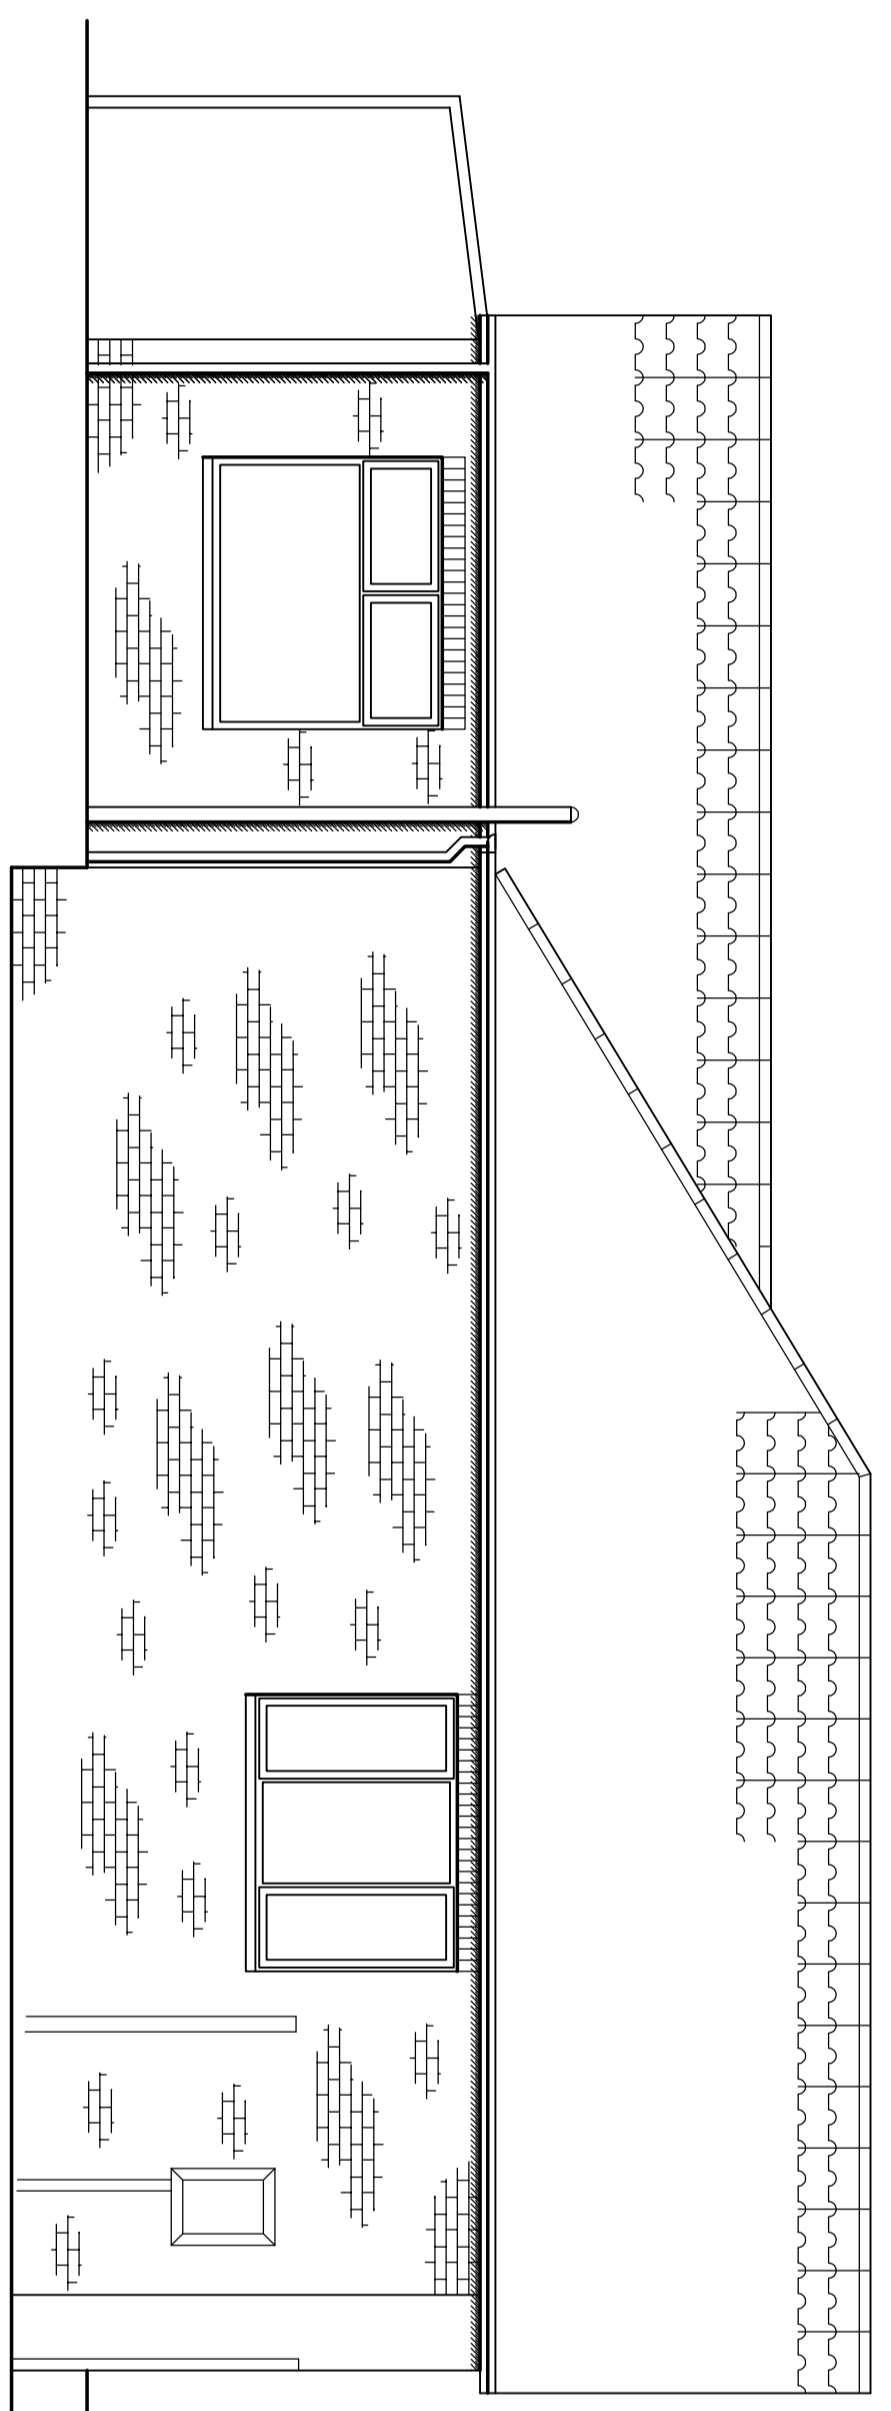


EXISTING FAR SIDE ELEVATION

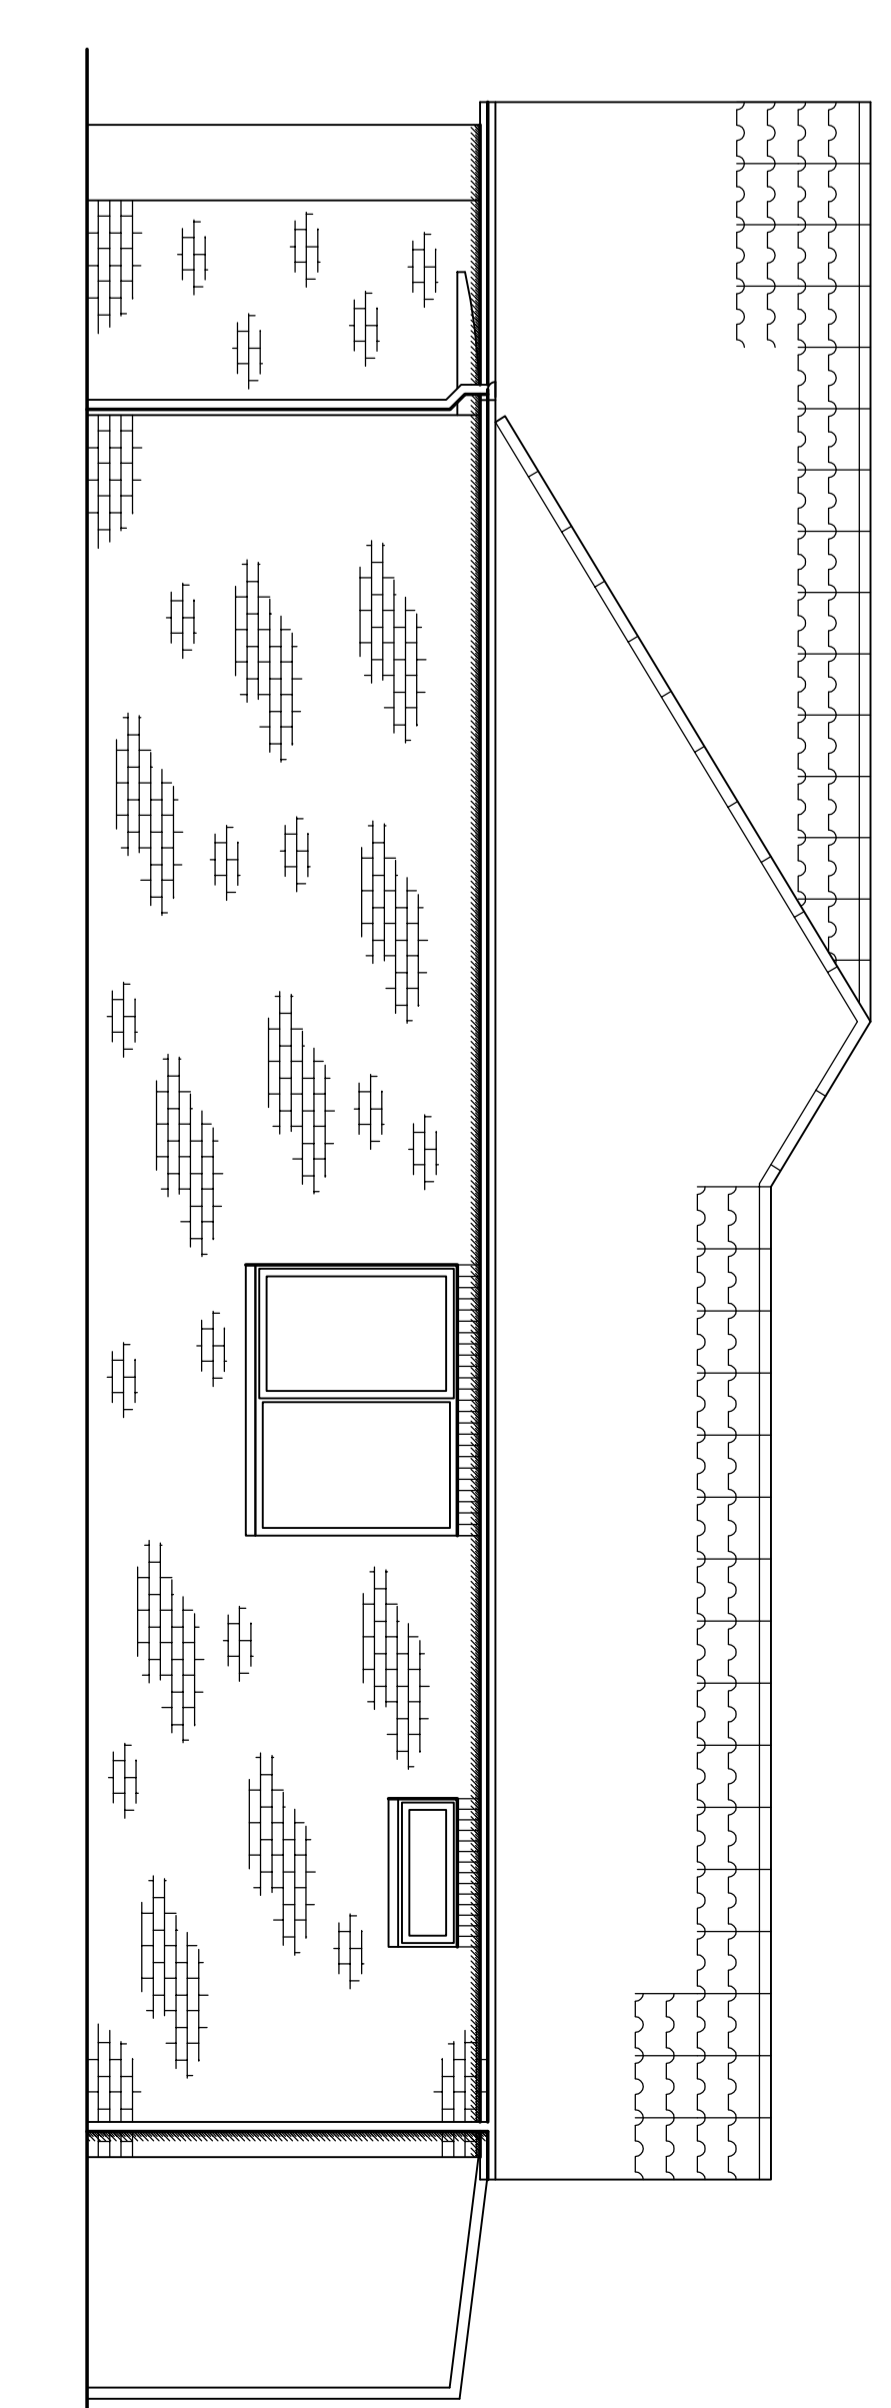


EXISTING NEAR SIDE ELEVATION

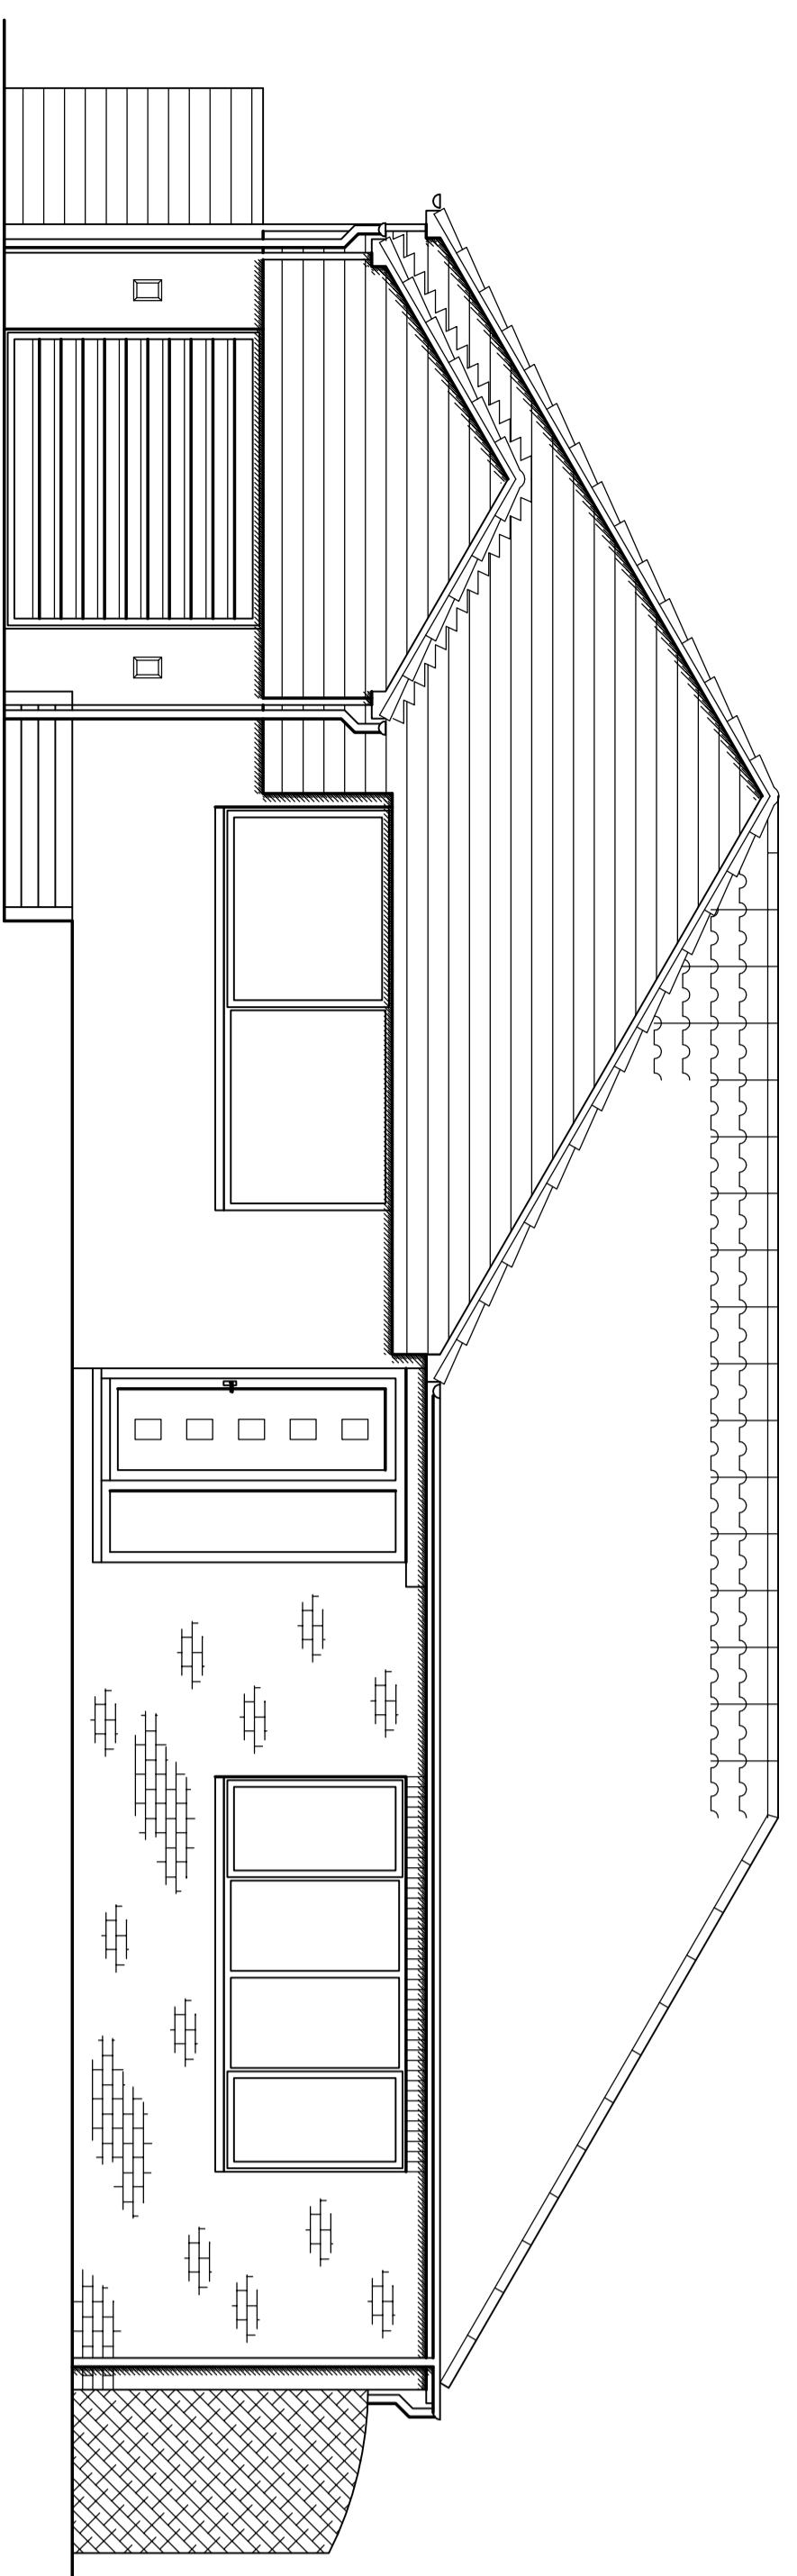


PROPOSED FRONT ELEVATION

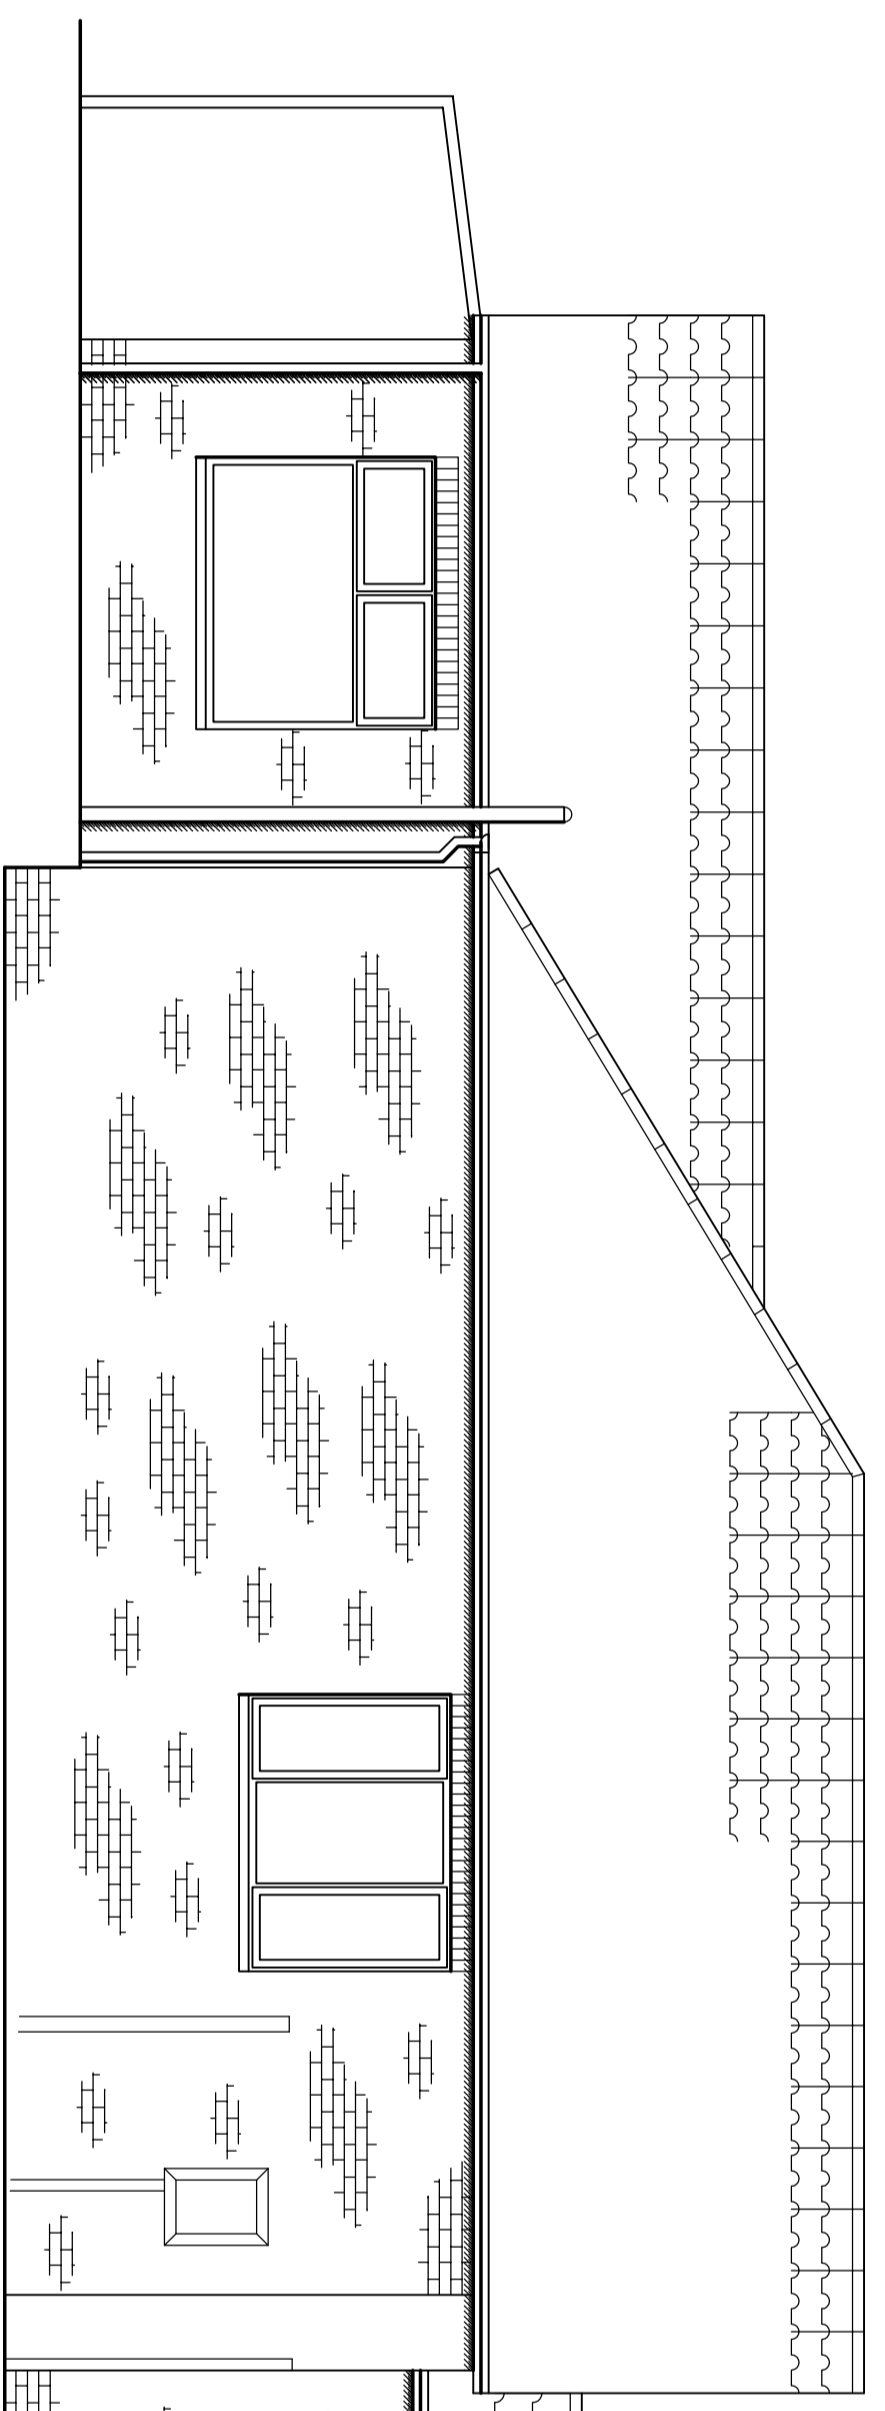


PROPOSED FAR SIDE ELEVATION

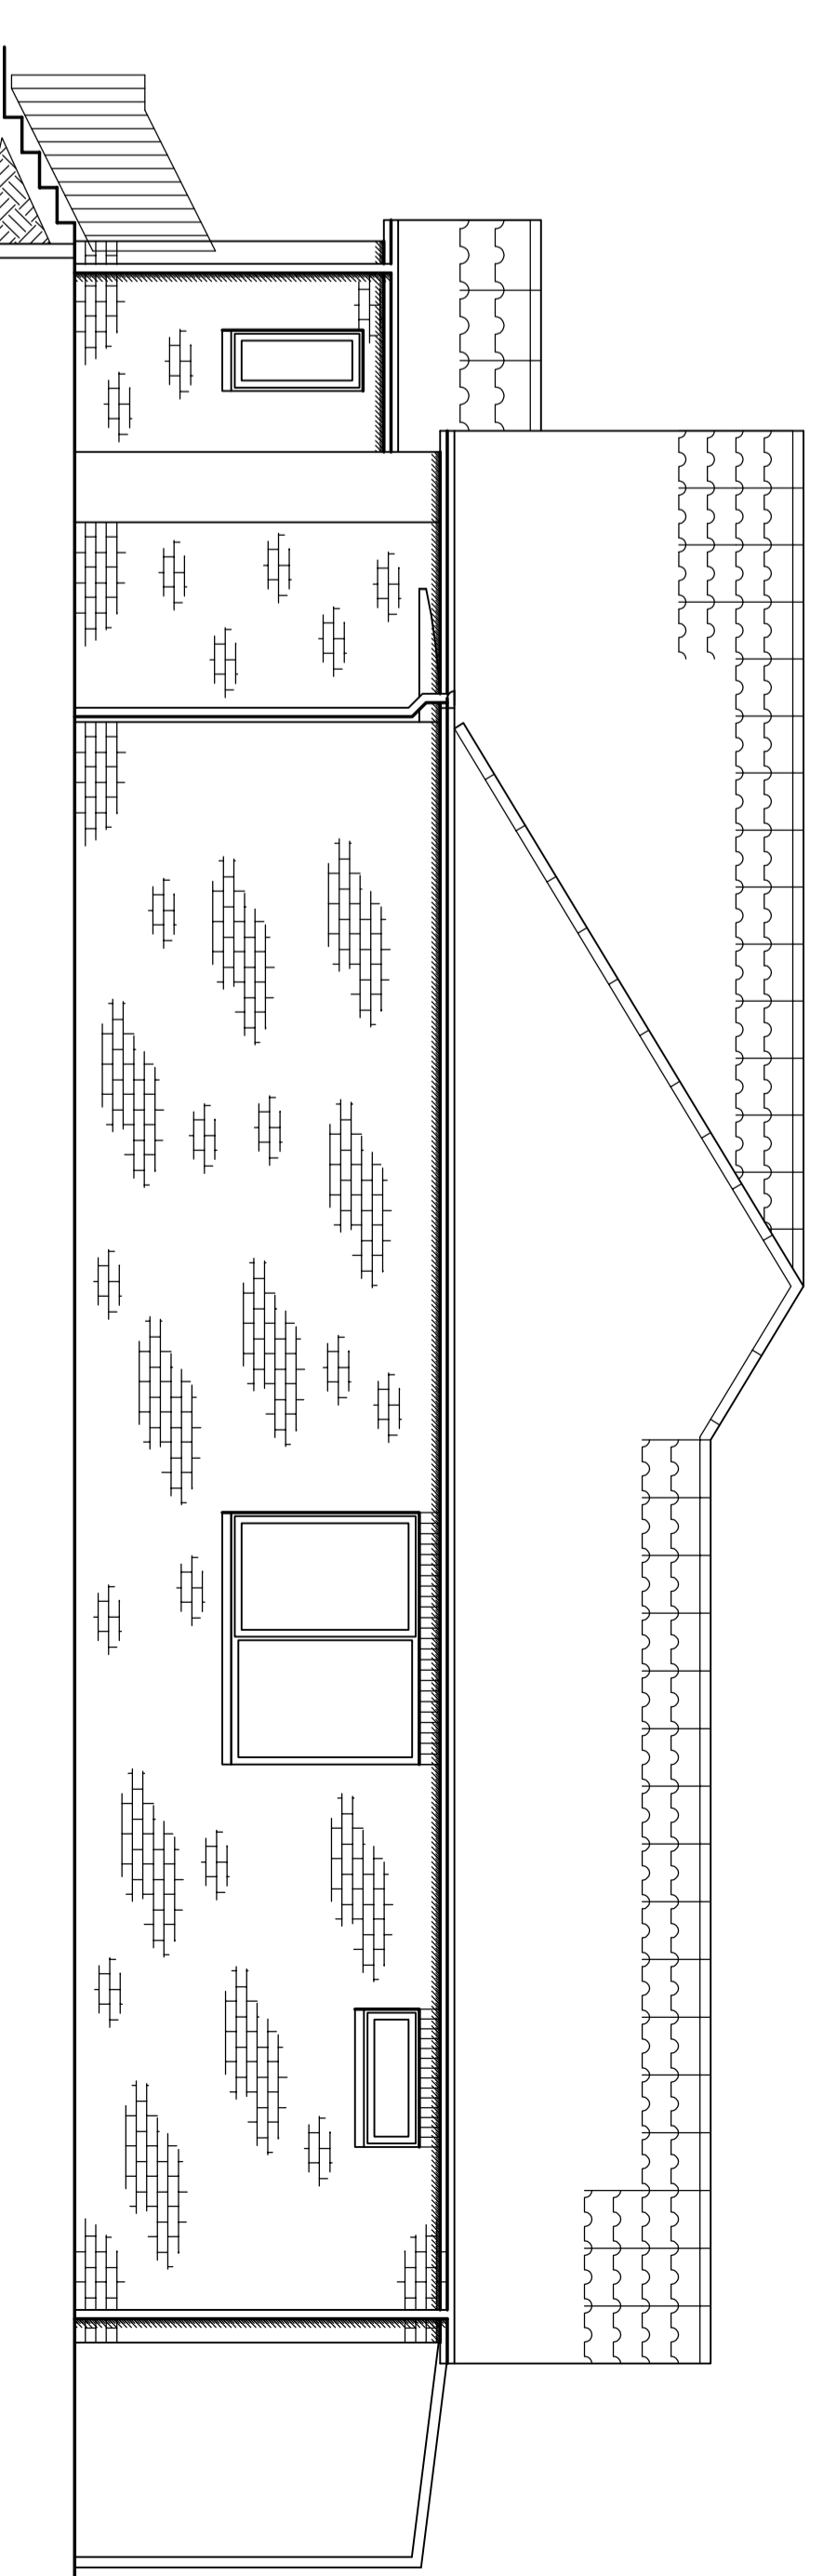


PROPOSED NEAR SIDE ELEVATION

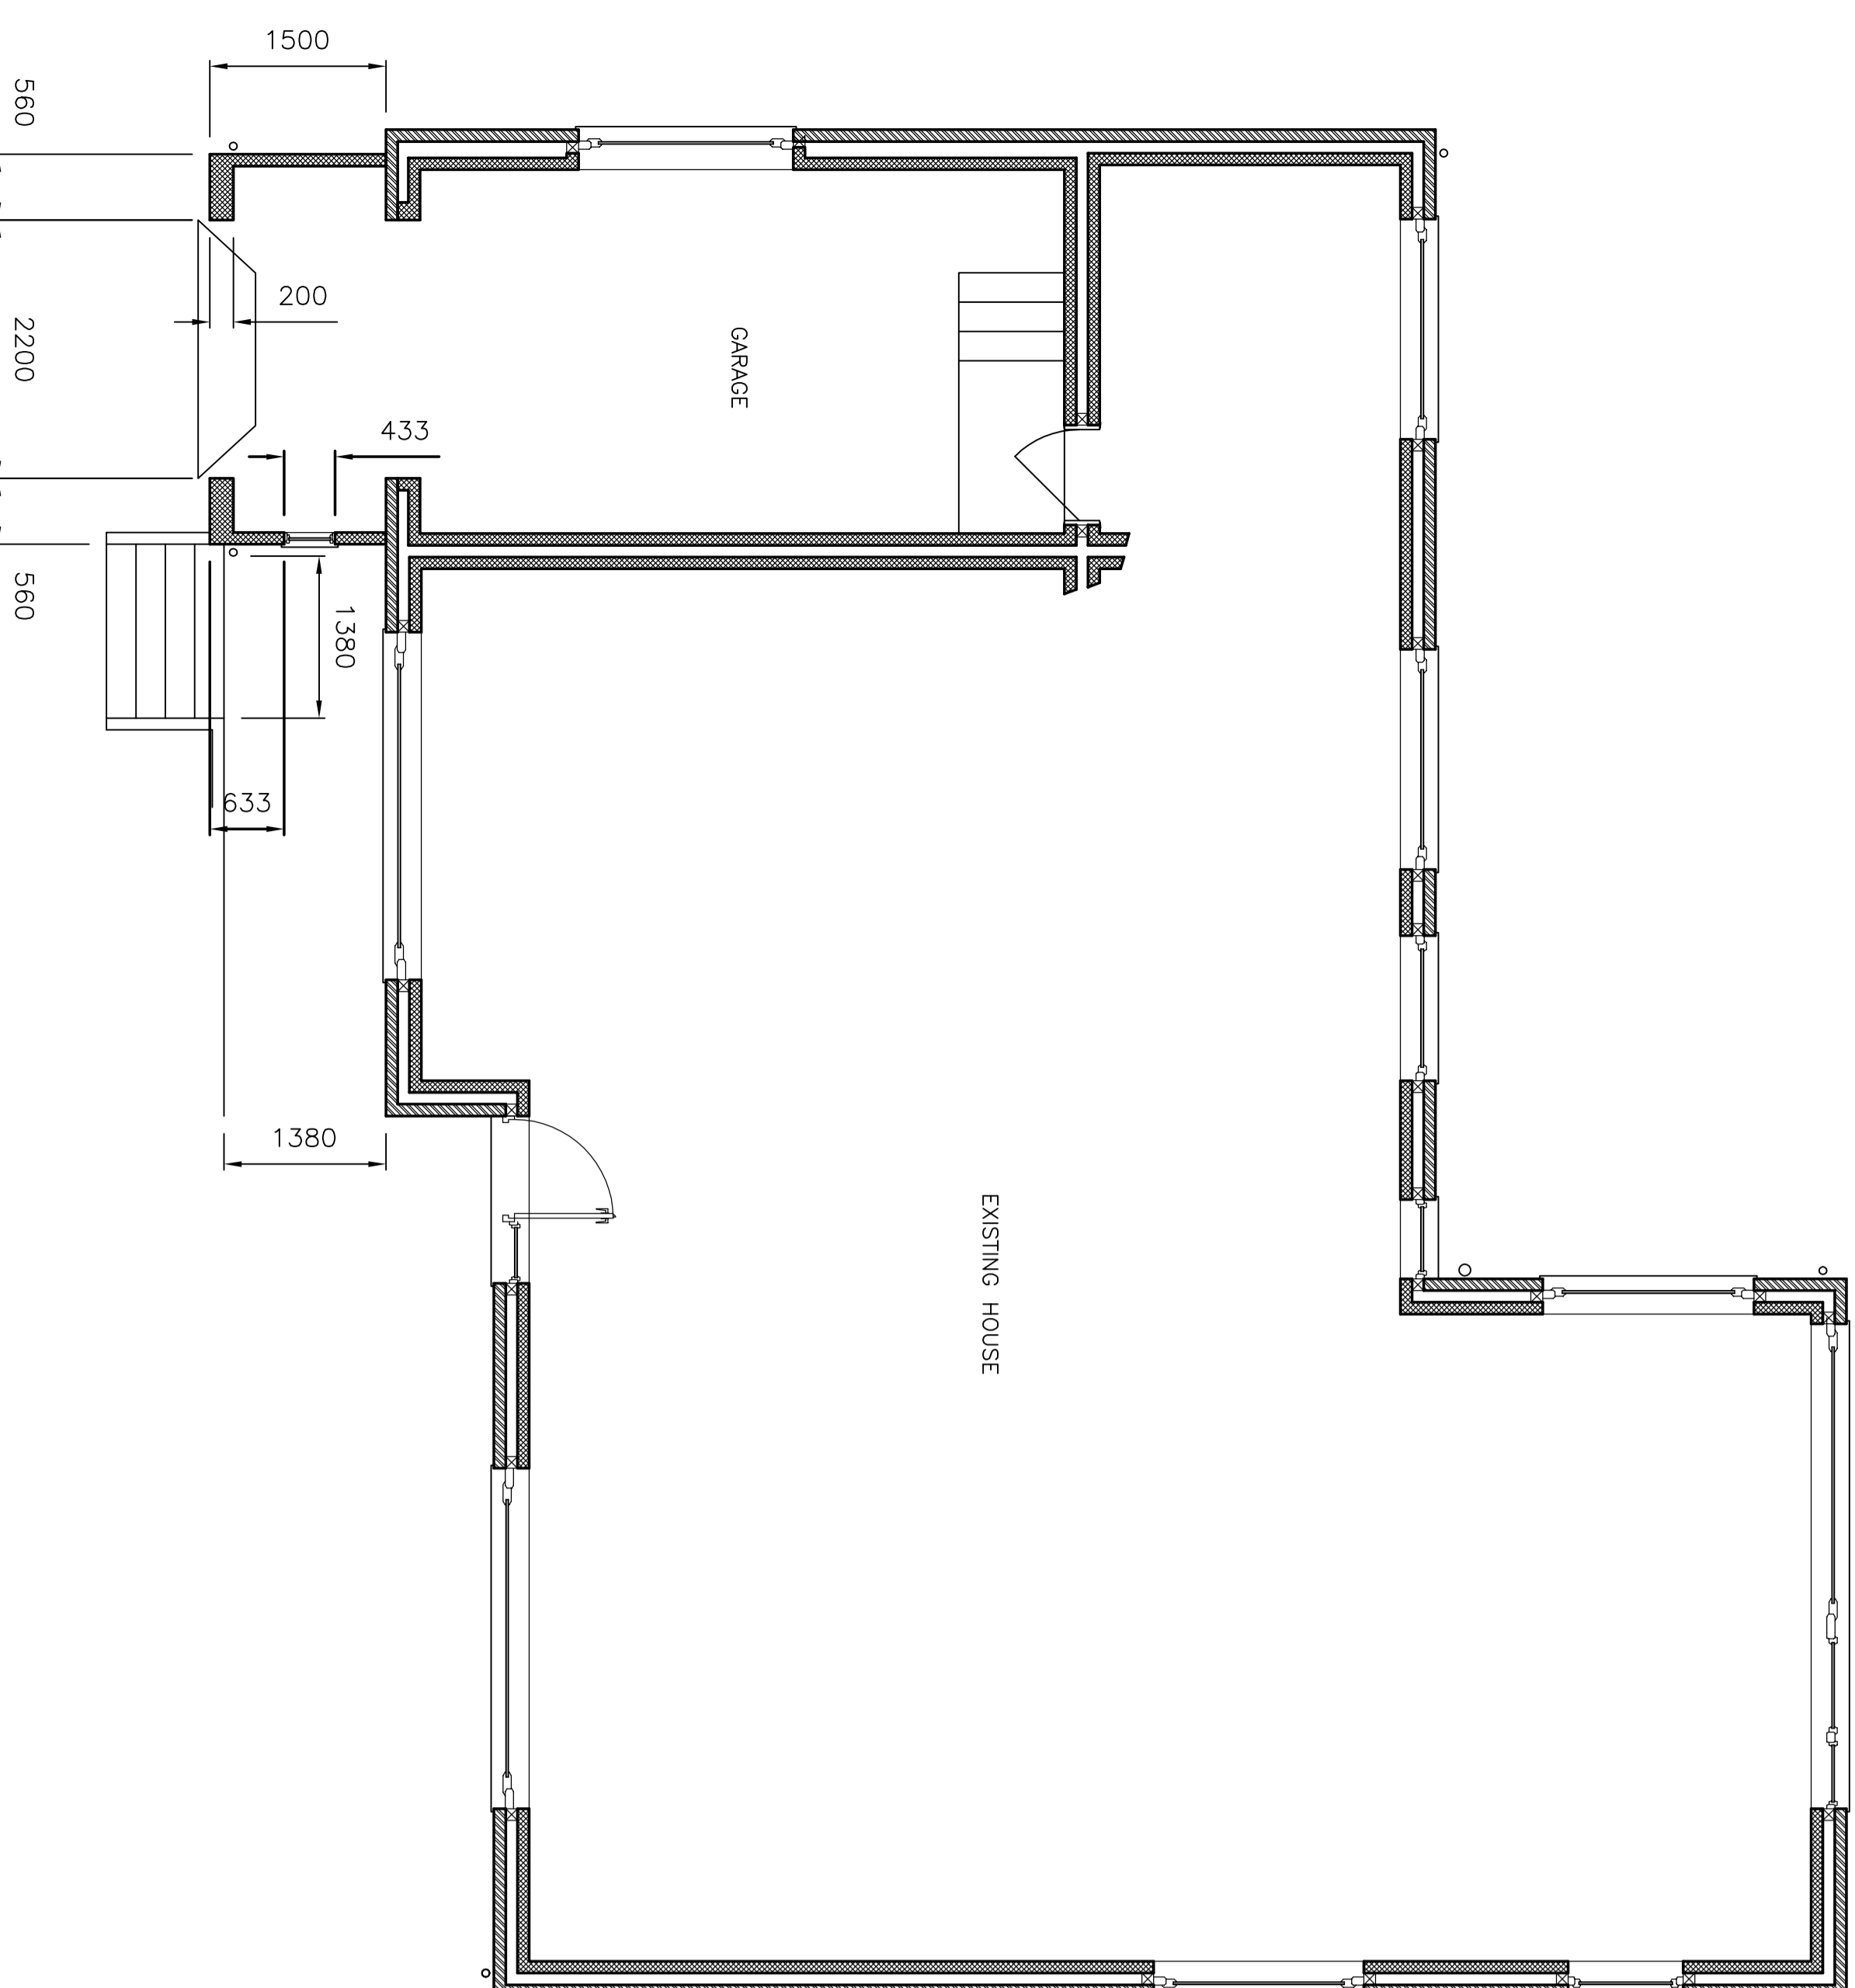

PROPOSED GROUND FLOOR PLAN

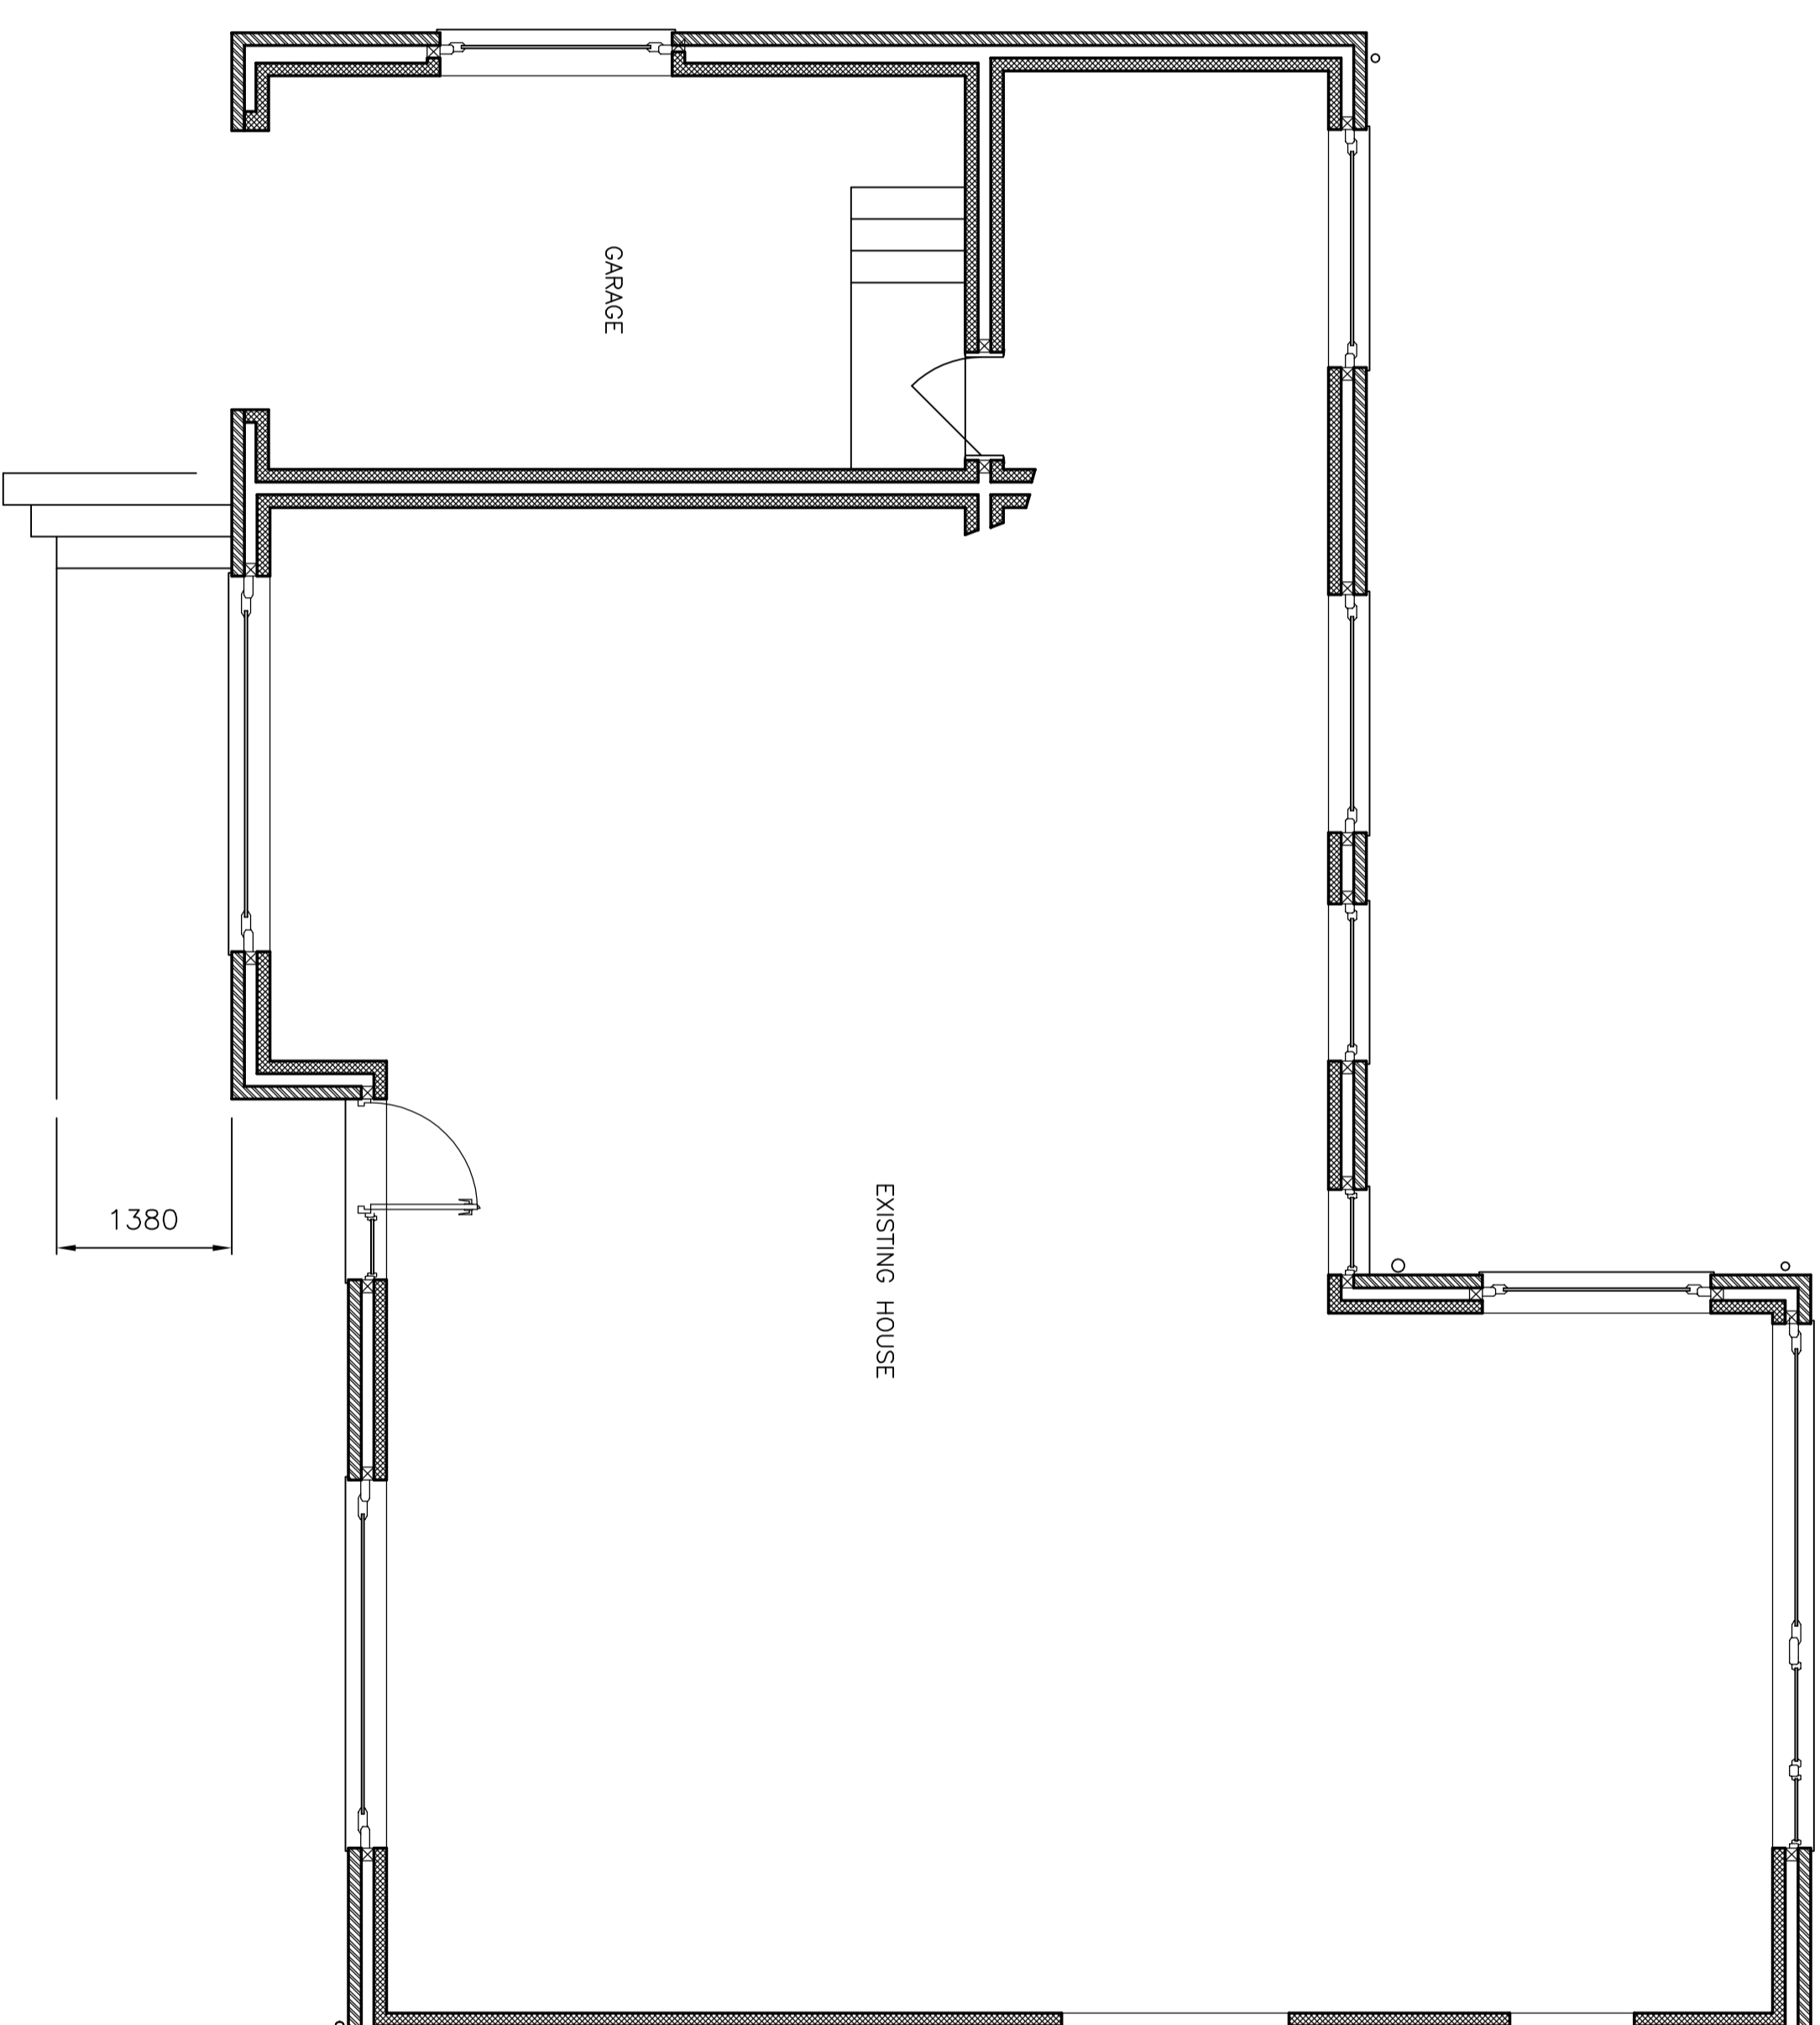

EXISTING GROUND FLOOR PLAN

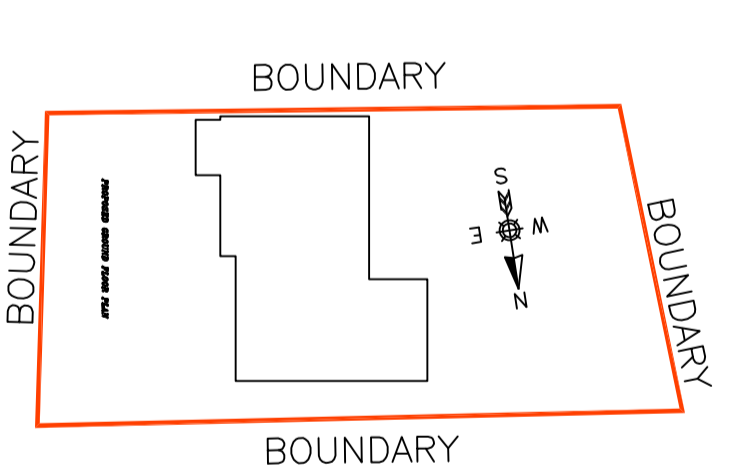

**BLOCK PLAN**  
SITE AREA = 0.068 Hect.  
(NEW DEVELOPMENT SHOWN SHADED)

**GENERAL NOTE (U.S.O.)**  
OUTER WALLS TO BE 100 CONSTRUCTION FROM 100MM BLOCKWORK EXTERNAL SURFACE TO MATCH EXISTING.  
ROOF TILES ON 45mm x 95mm TIMBER PALANDED BATTENS ON 'WARRERS' ROOFING FELT TILES TO BE CLIPPED AT VERGES & GABLES TO MATCH EXISTING.  
NOTE: TO SET OUT WORK BEFORE COMMENCEMENT NO RESPONSIBILITY WILL BE ACCEPTED TO ADVISORY PROFESSIONS WHERE APPLICABLE. ALL WORK TO CONFORM TO EXISTING. NO RESPONSIBILITY WILL BE ACCEPTED FOR ANY WORK CARRIED OUT BEFORE BUILDING REGULATIONS APPROVAL HAS BEEN OBTAINED.  
THIS APPLICATION IS FOR PLANNING PERMISSION ONLY. A SEPARATE BUILDING REGULATIONS APPLICATION SHOULD BE SUBMITTED & PASSED BEFORE ANY BUILDING WORK IS CARRIED OUT.

**PROPOSED: GARAGE EXTENSION**


**FOR: MR & MRS EVANS**

**AT: 1 ROE LANE**

**EVERTON**

**DONCASTER**

SCALES:- 1:500 1:100 1:50 1:10

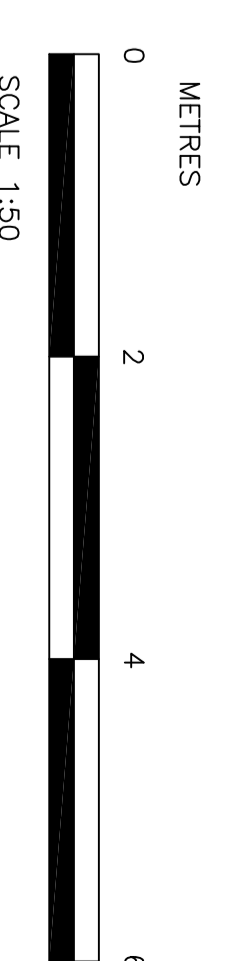

SCALE 1:50