




1. front elevation

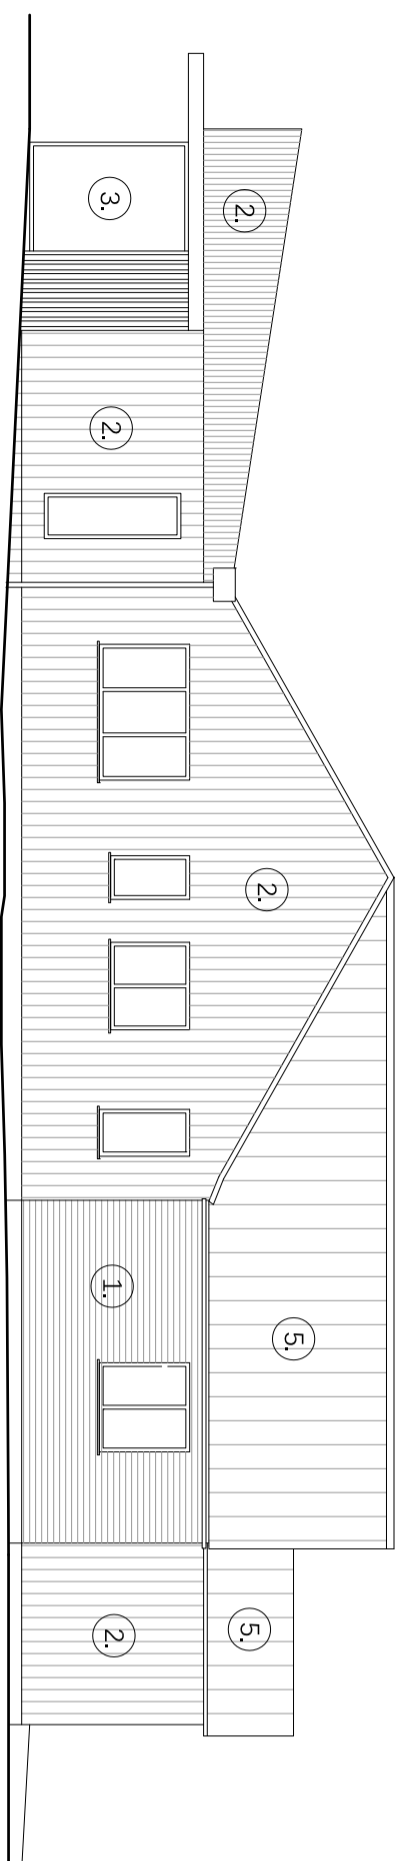


2. side elevation

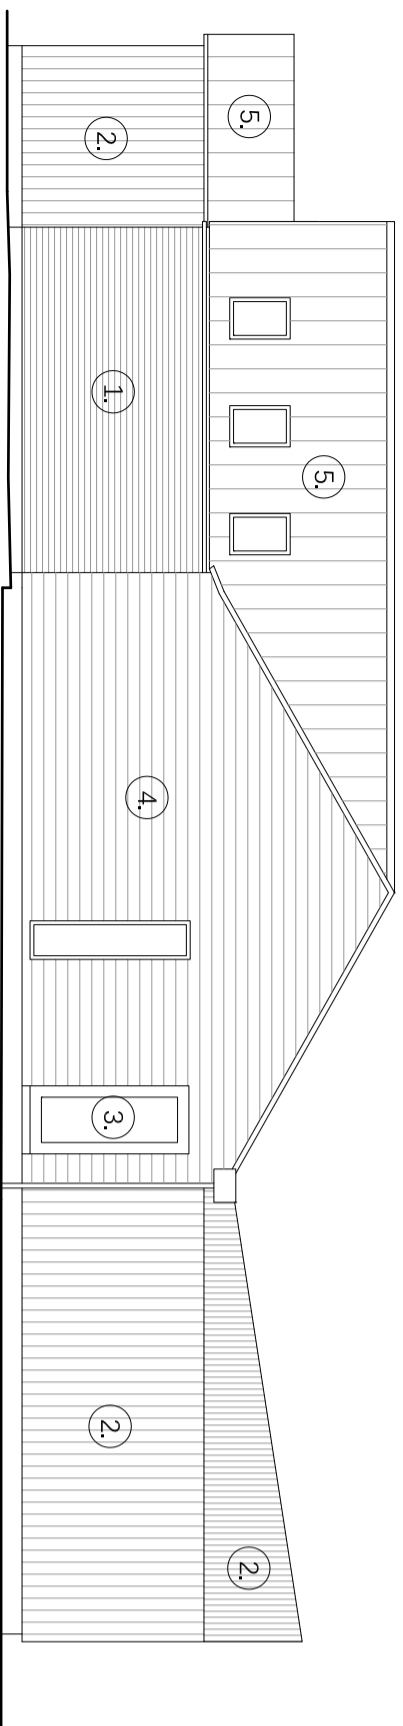

3. side elevation

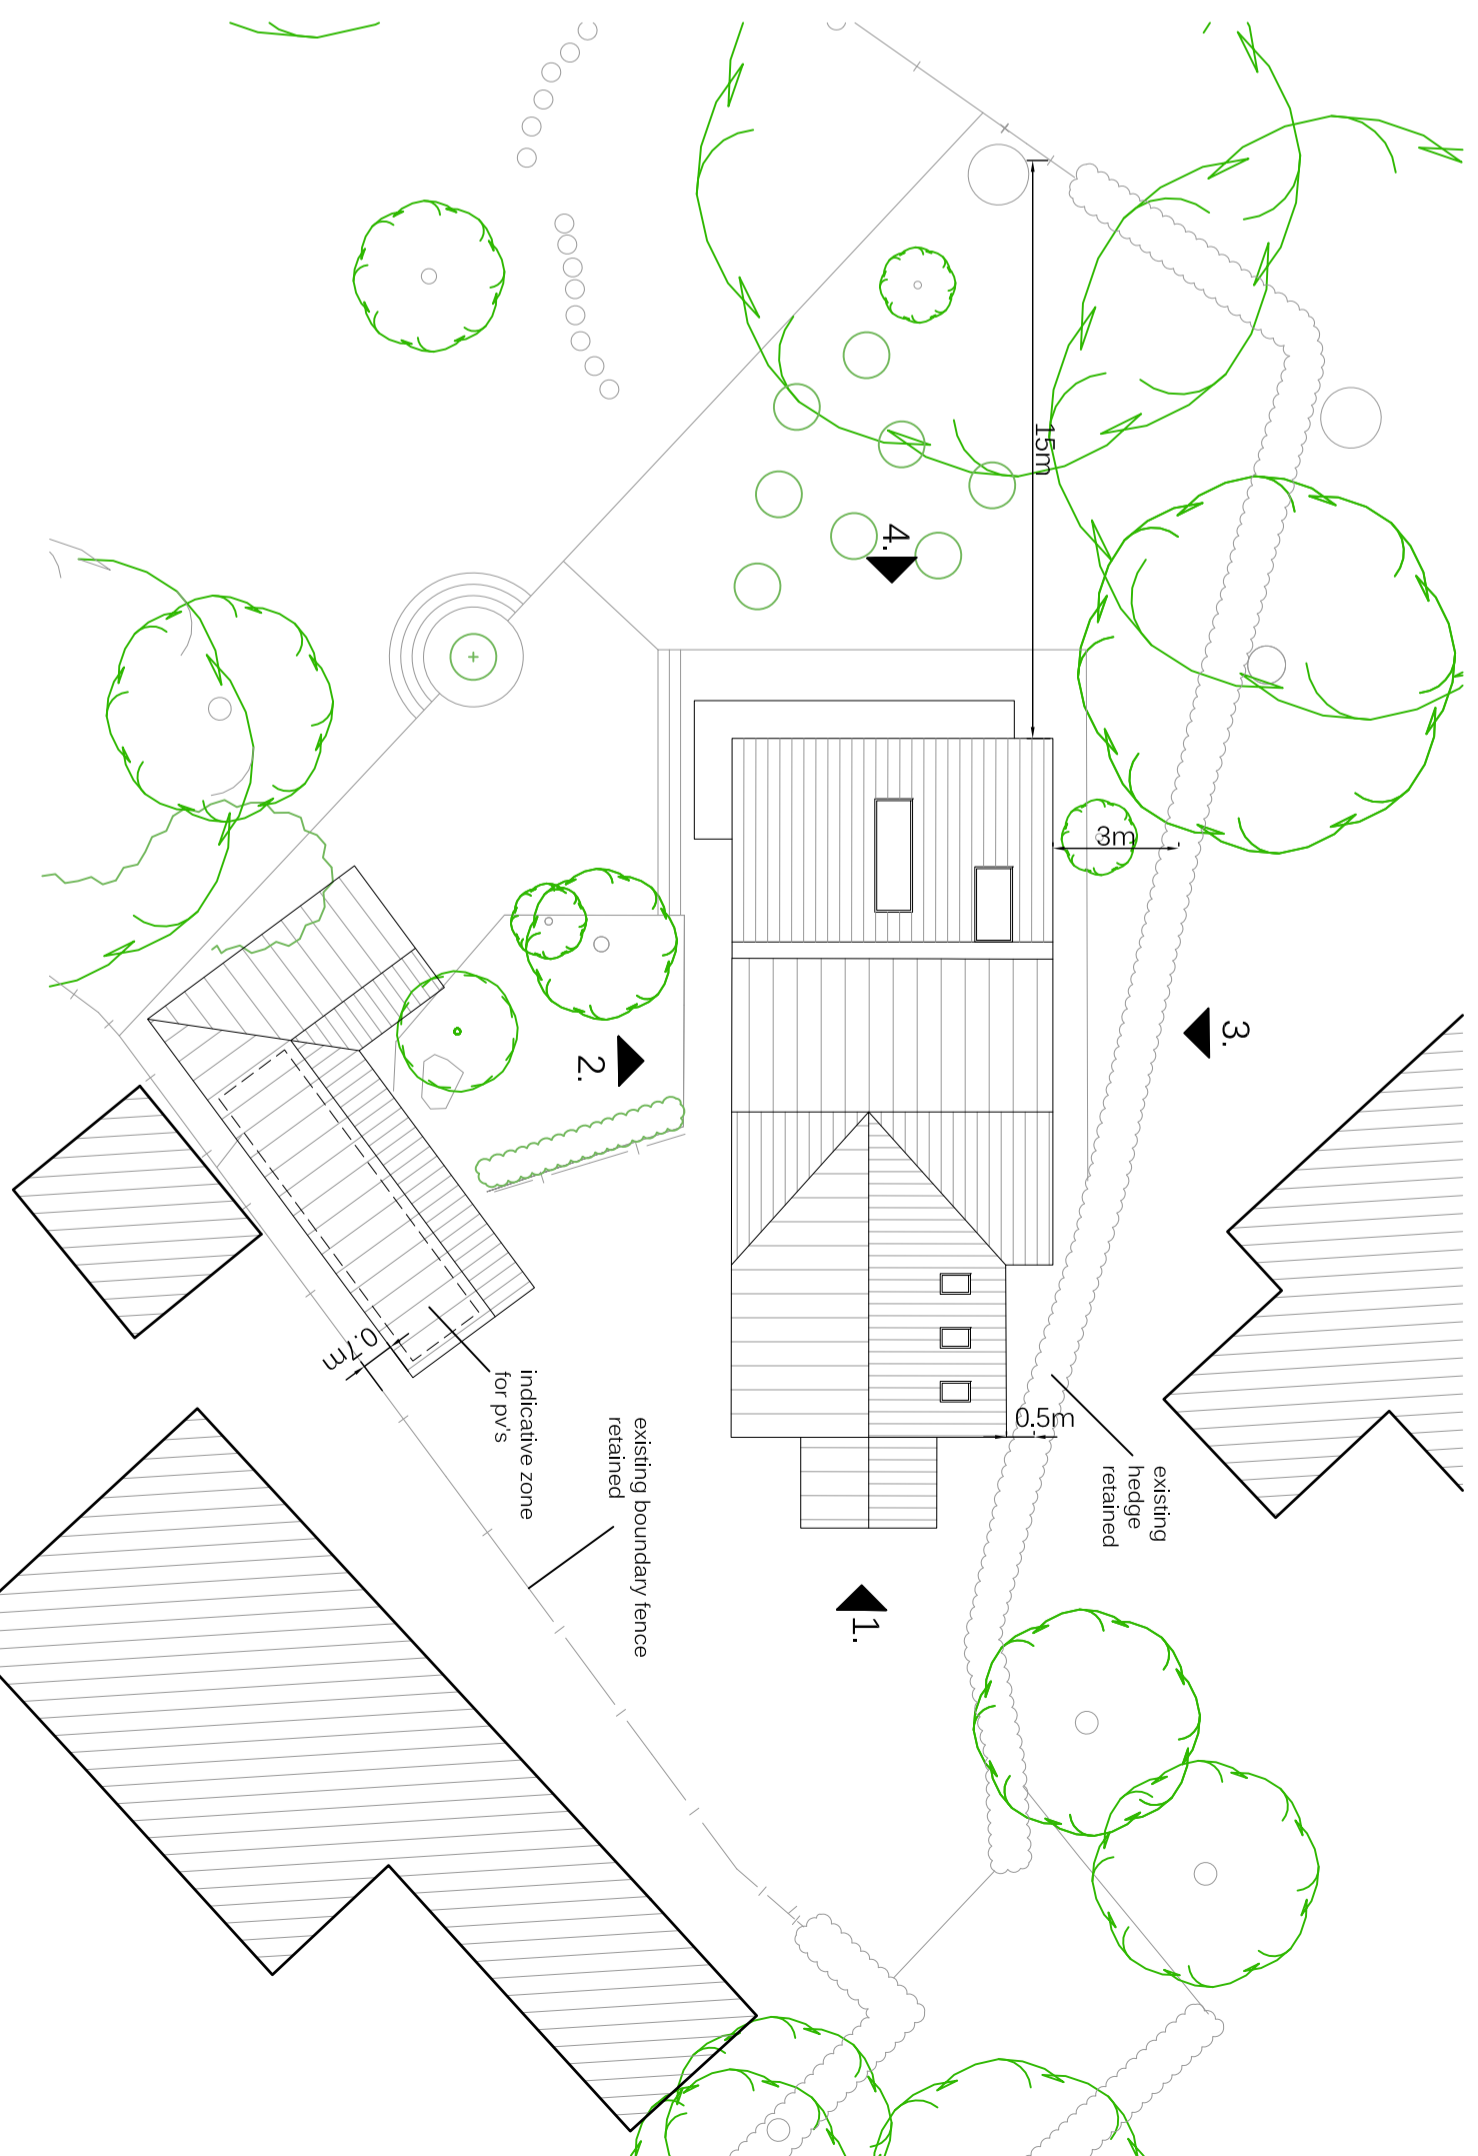


5. block plan (1:500)

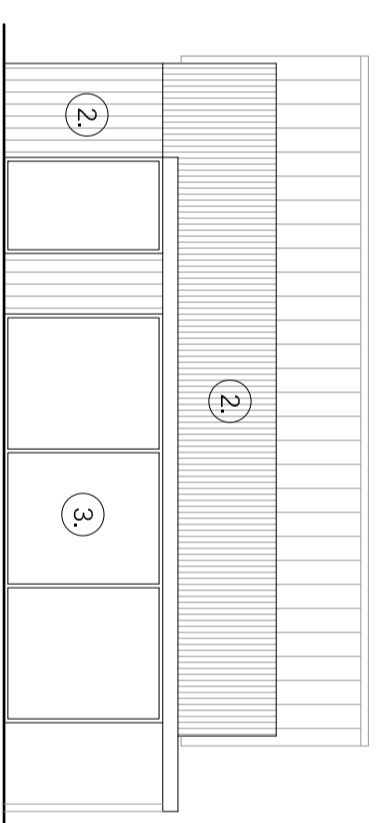

4. rear elevation

materials key:

- 1. brick
- 2. timber effect cladding
- 3. coloured windows & doors
- 4. fibre cement cladding
- 5. metal roofing

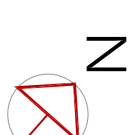

DRAWINGS

proposed elevations & block plan

PROJECT:  
extension to existing dwelling

LOCATION:  
Keston, Trent Lane,  
Beshopton

SCALE:  
1:100 @ A2

0115 8700434  
studio@redskyskyarchitects.com

PL-004

DRAWN:  
July 2023

red sky architects