



GROUND FLOOR/SITE PLAN
Scale 1:50

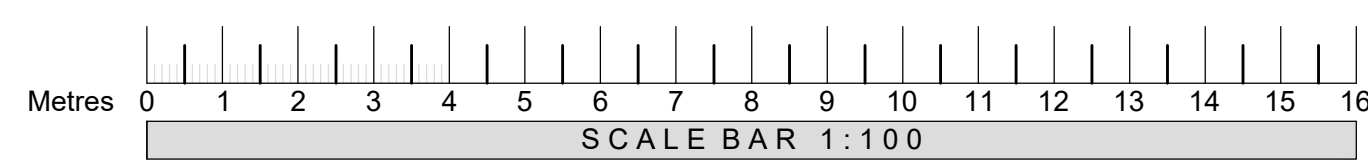

THIS IS NOT A WORKING DRAWING AND IS FOR PLANNING PURPOSES ONLY. ANY BUILDING WORKS UNDERTAKEN WITHOUT MORE DETAILED INFORMATION AT CLIENT'S OWN RISK

BLOCK PLAN
scale 1:500

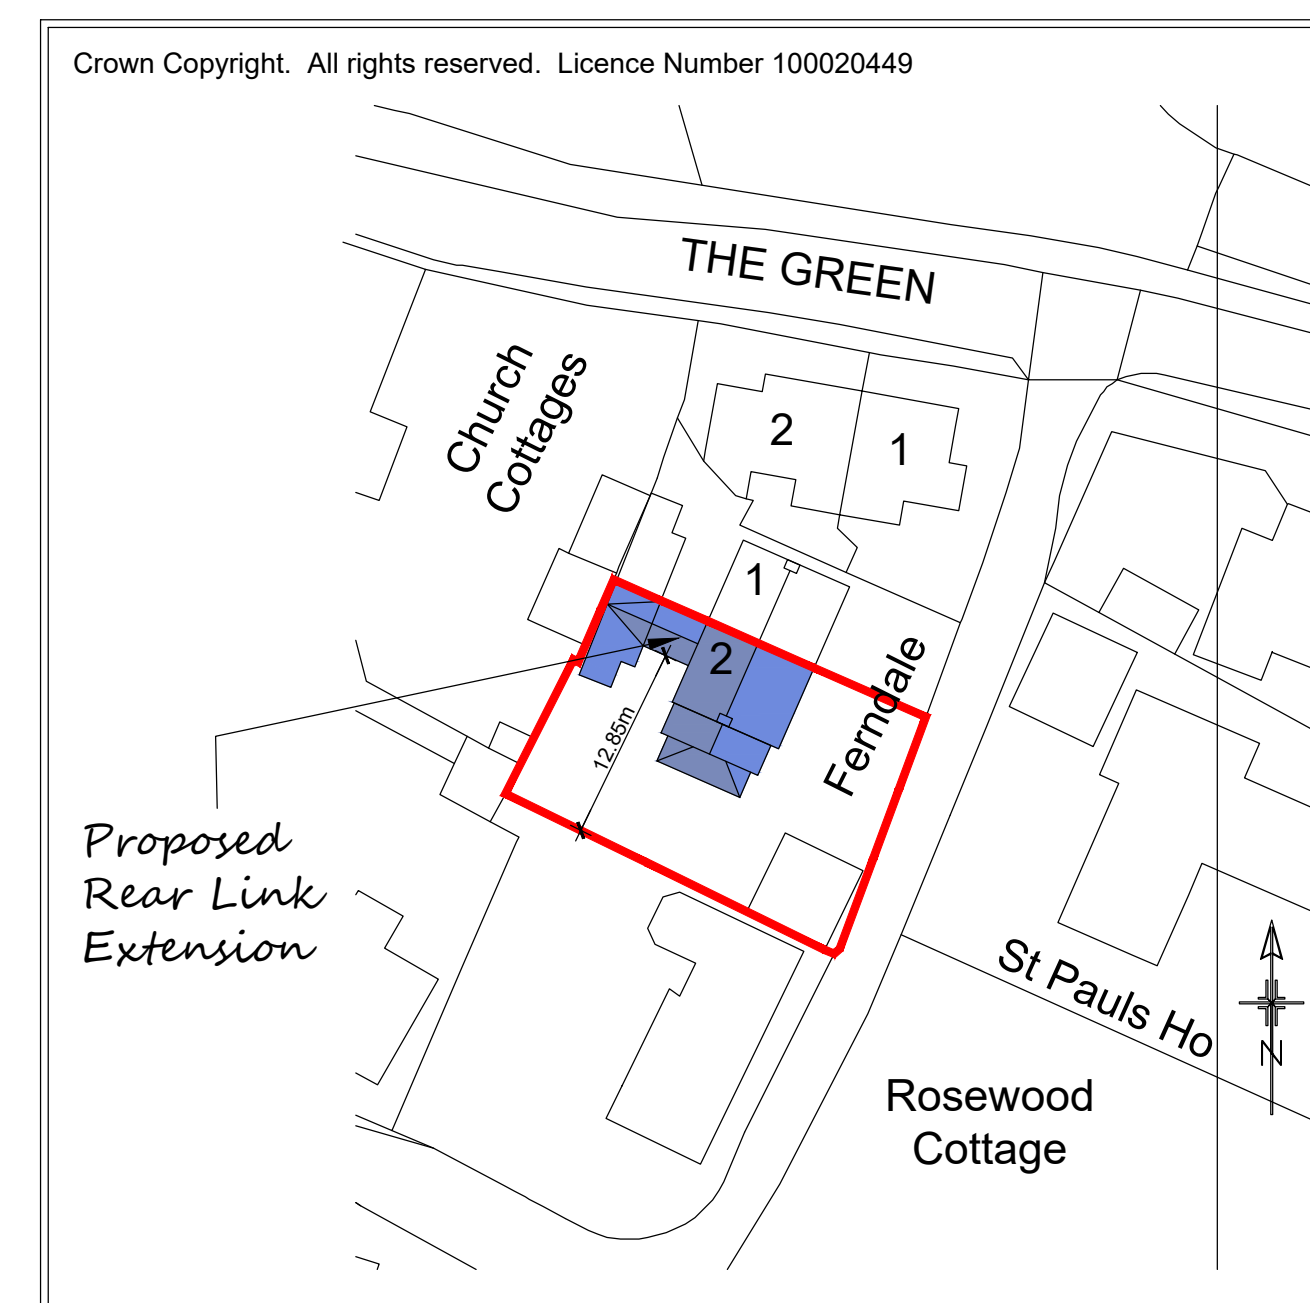

A	No. 1 Church Cottages removed from application proposals & dimensions added to floor plans, elevations & site plan in accordance with LPA comments	06.09.23
Rev	Description	Date

DG
DG Designs
ARCHITECTURAL DESIGN

22 Gough Close, Kettering, Northants, NN15 5BE
t: 07739912693
w: dg-designs.co.uk
e: info@dg-designs.co.uk

Client:
Mr T Kirk

Project Ref:
Proposed Plans & Elevations
New Rear Link Extension at No.2 Church Cottages, Church Lane, Twywell

Drawing Status:	PLANNING	Drawn: DGD	Checked: -
Date:	Aug 2023	Scale:	AS stated
		Paper size:	A1
		Rev:	A

Job Ref:
23_2CL_02A