

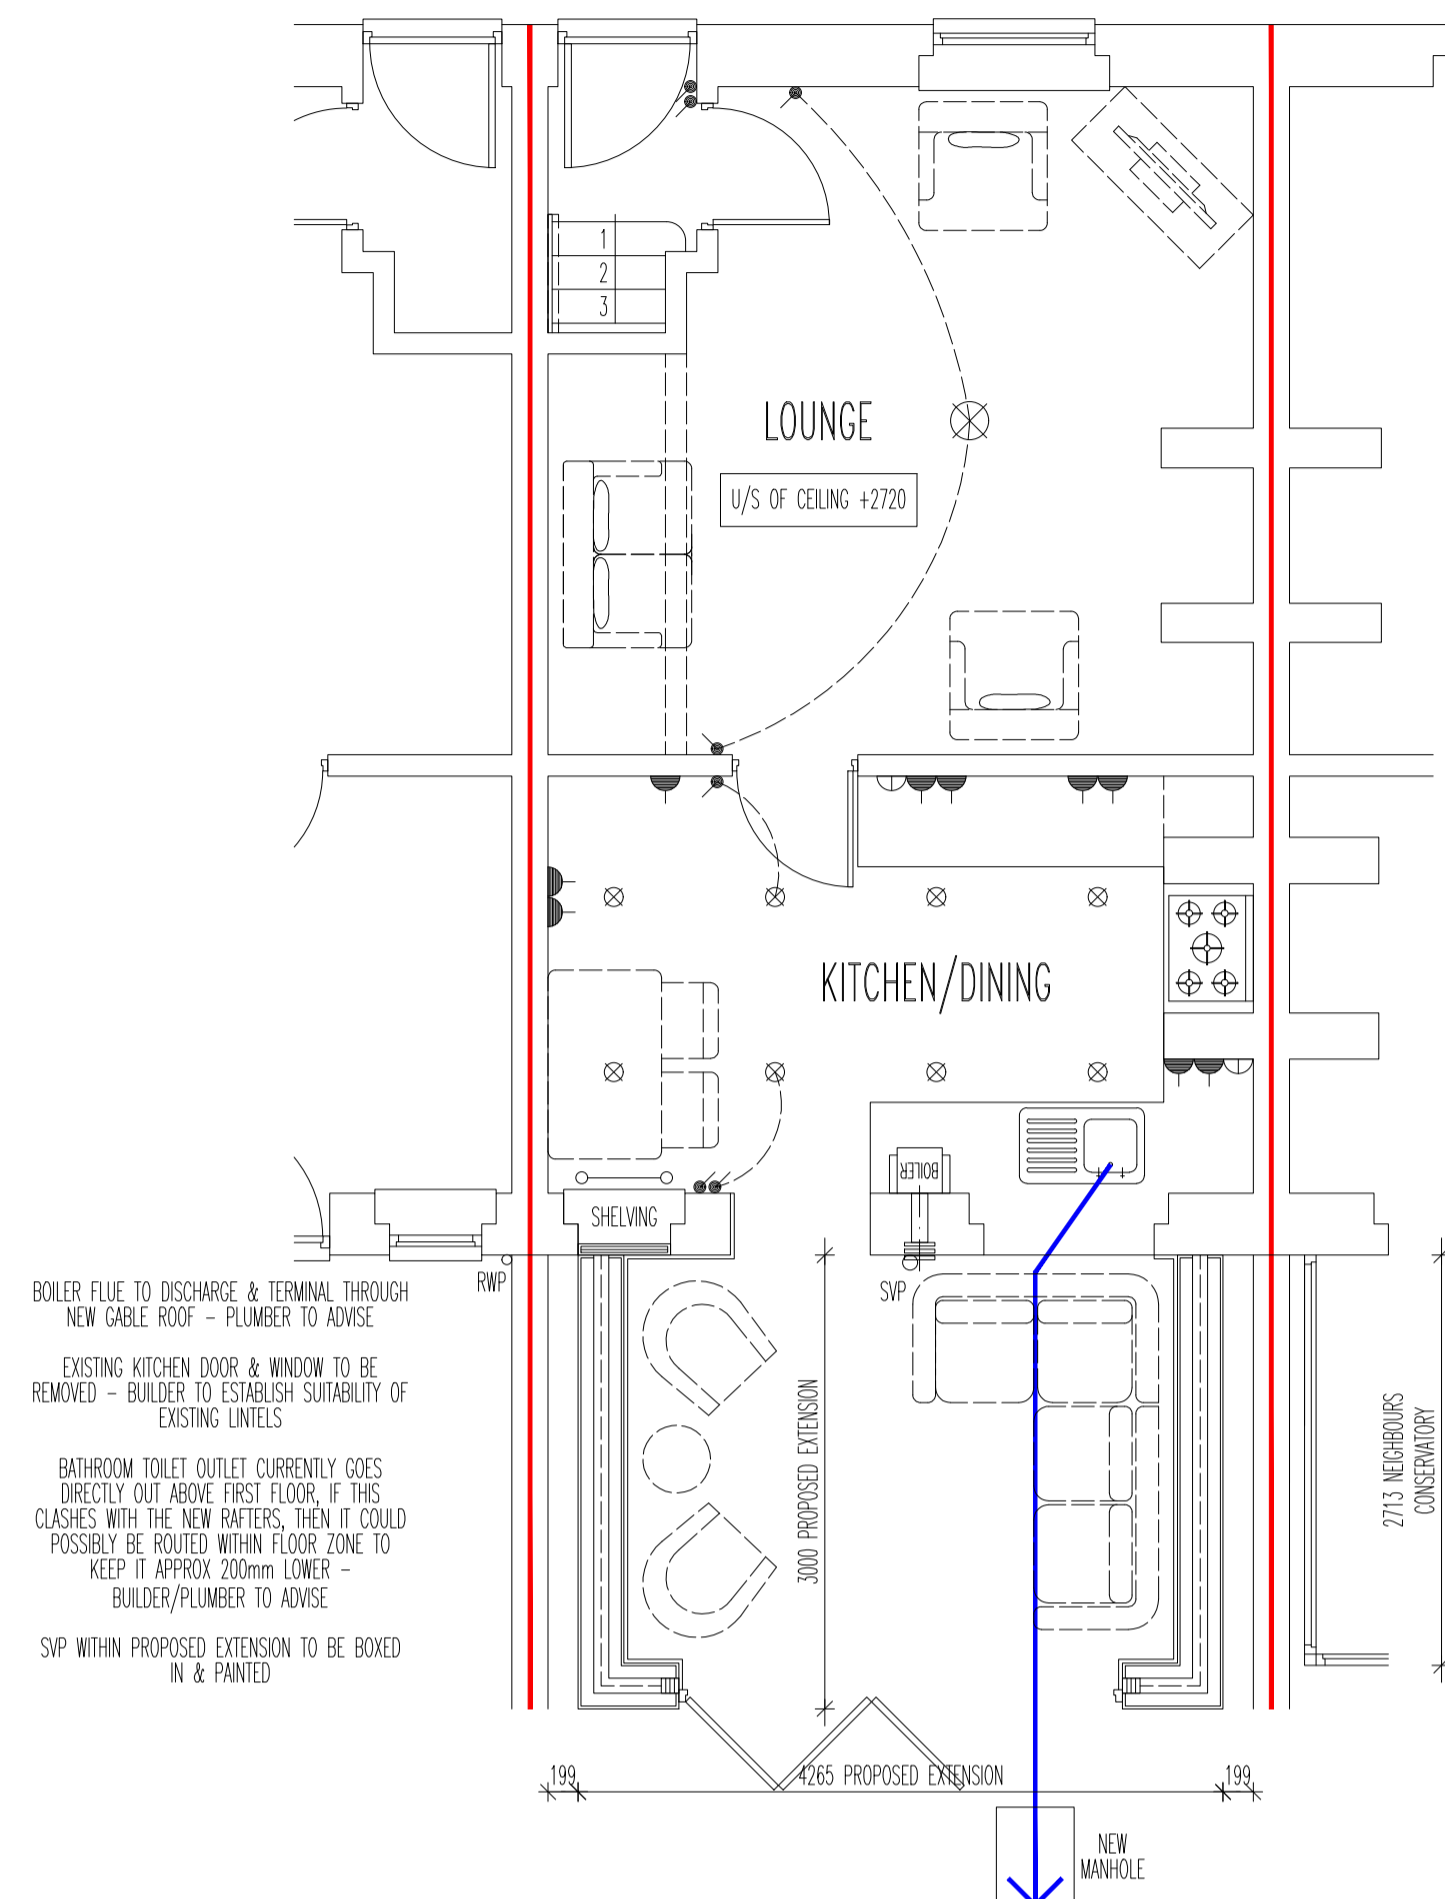


EXISTING GROUND FLOOR PLAN

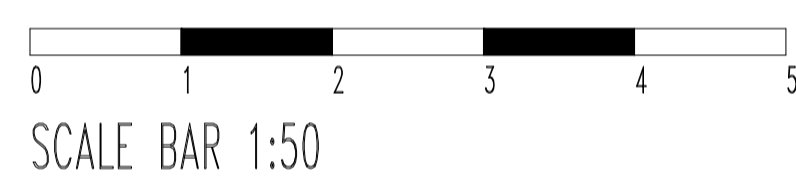


PROPOSED GROUND FLOOR PLAN

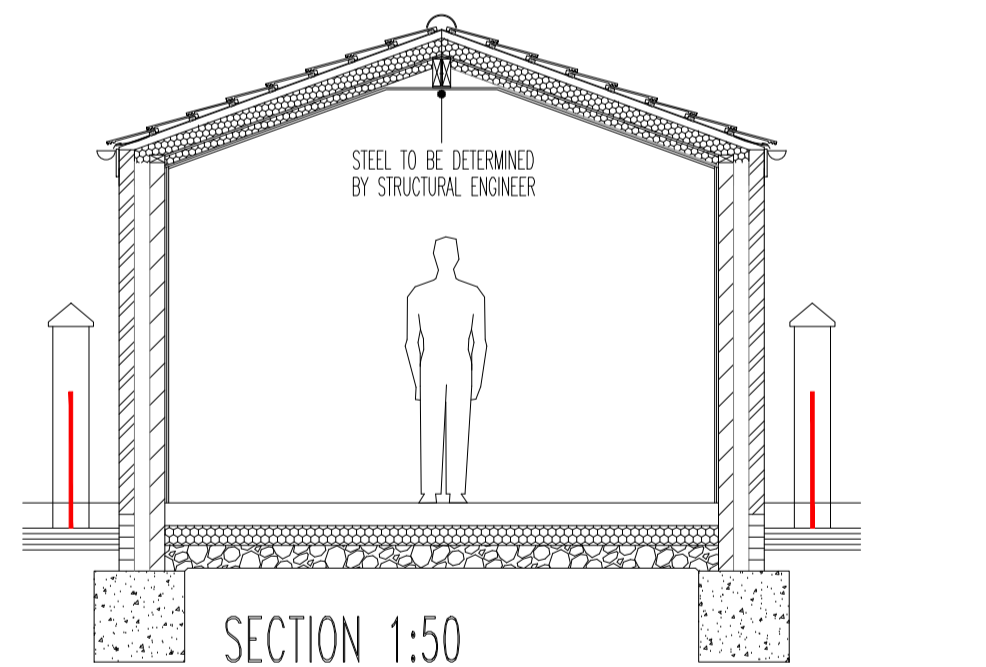


SECTION 1:50
SCALE BAR 1:50




EXISTING REAR ELEVATION

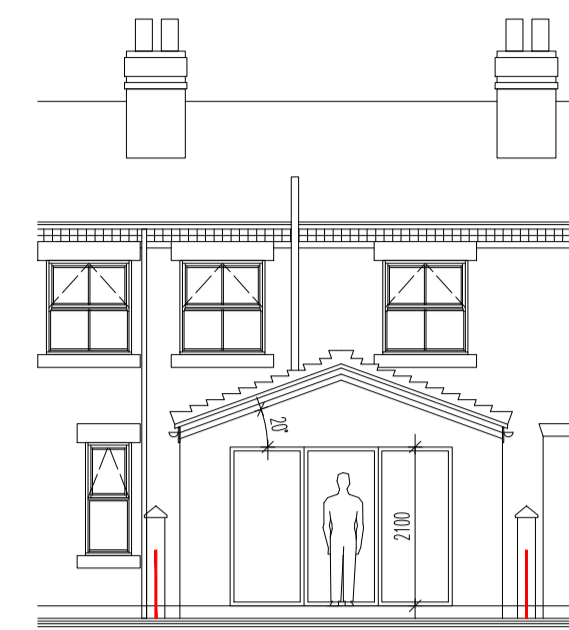

PROPOSED REAR ELEVATION

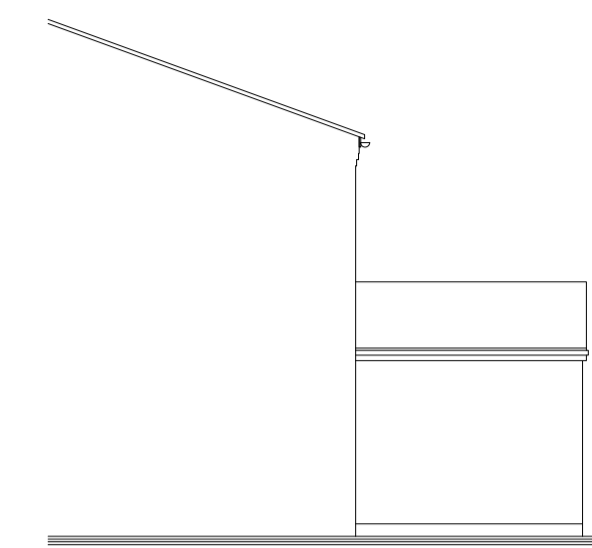


PROPOSED SIDE (1) ELEVATION

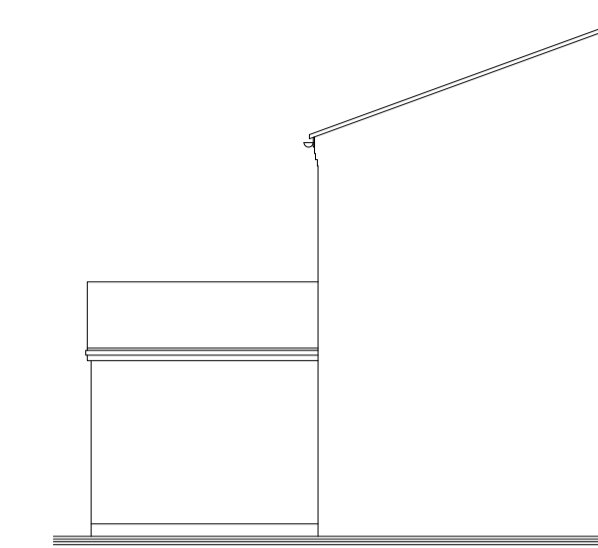


PROPOSED SIDE (2) ELEVATION




SCALE BAR 1:100

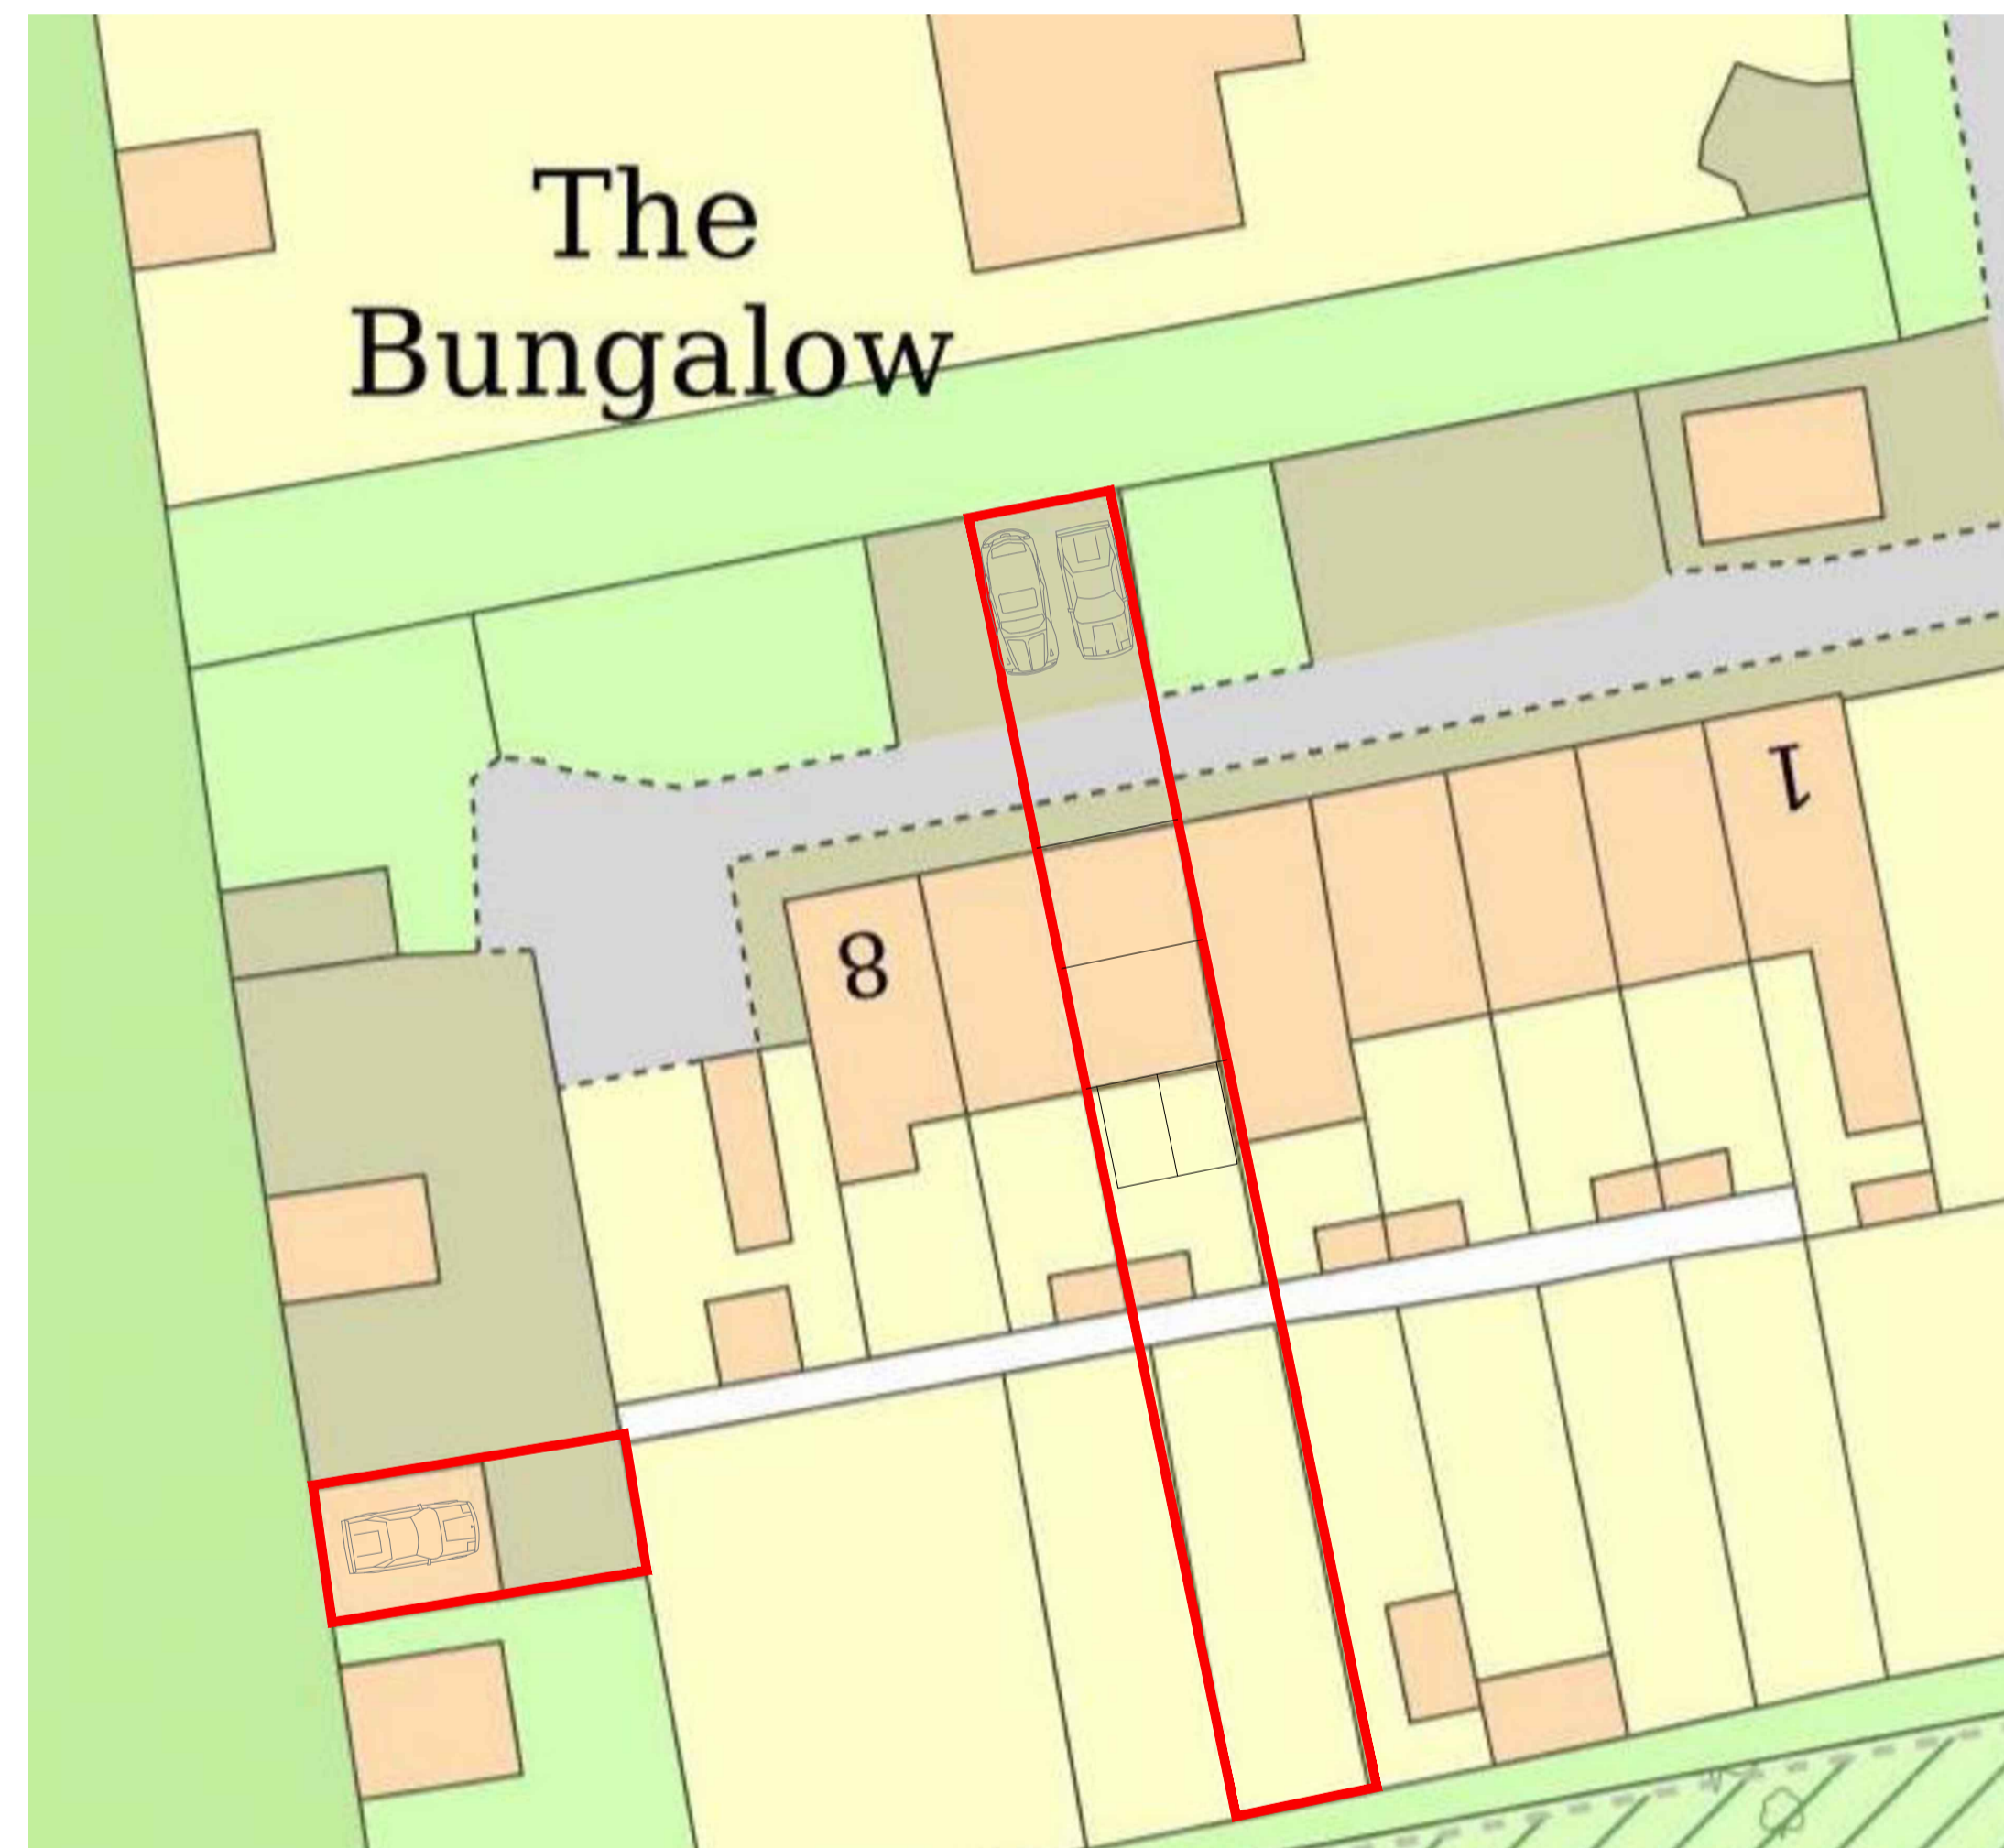


EXISTING PARKING PROVISION

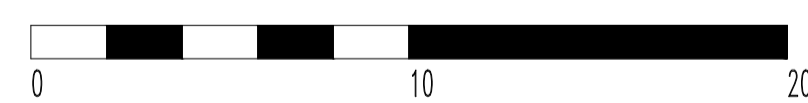


SCALE BAR 1:200

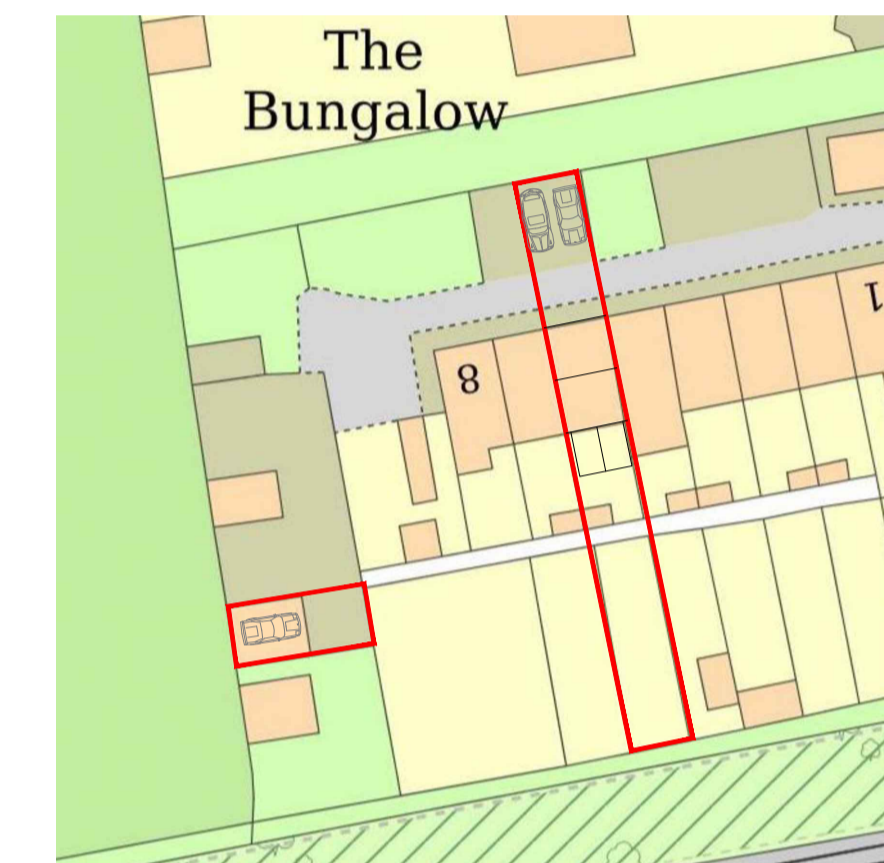


PROPOSED SITE PLAN

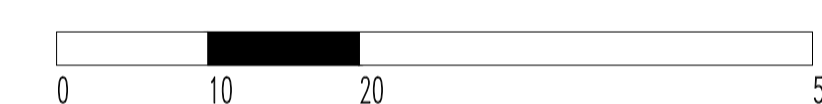

SCALE BAR 1:500

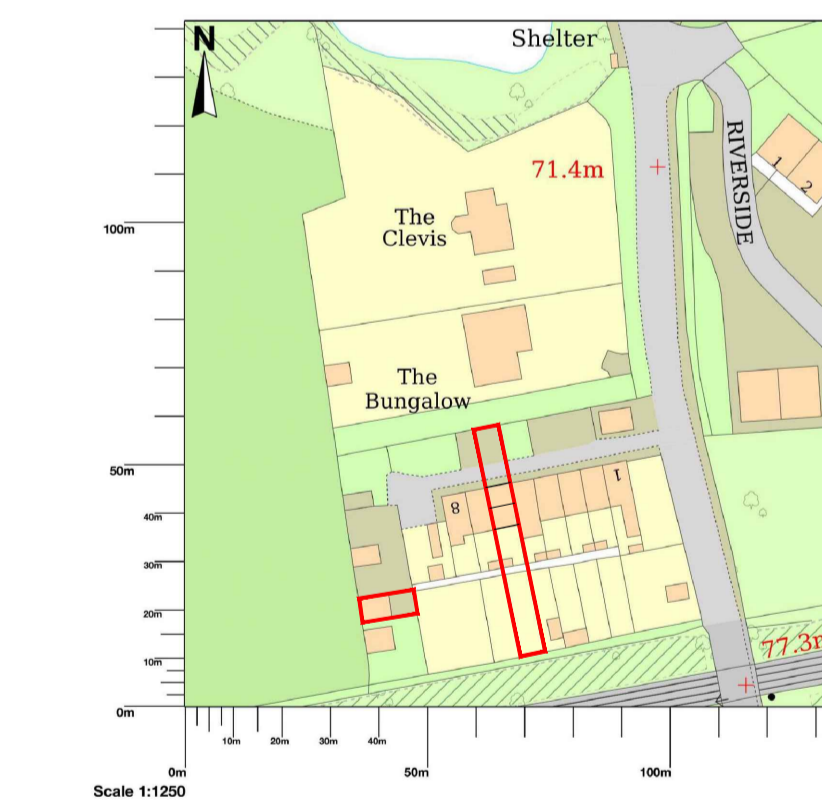

EXISTING SITE LOCATION PLAN

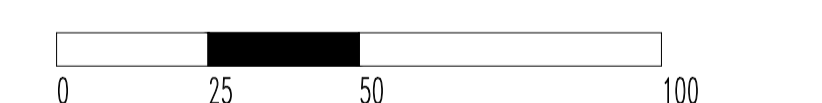

SCALE BAR 1:1250

Drawings may be scaled for planning purposes only. All dimensions to be checked. The contractor is responsible for checking dimensions before ordering or starting work.



Client	MR PAUL FISHER @ 6 STATION ROAD, CROFT, LEICESTER. LE9 3EL.	Drawn by	SJN	Checked by	
Project	SINGLE STOREY REAR EXTENSION WITHIN A CONSERVATION AREA	Scale	AS SHOWN @ A1	Date	JULY 2023
Drawing Title	EXISTING & PROPOSED SITE PLANS, FLOOR PLANS & ELEVATIONS	Project No.	2023	Dwg. No.	BSR[20]001