

ALL ELECTRICAL WORK TO COMPLY WITH BLD. REGS. PART P/BS.7671-2001 AND BE CARRIED OUT BY A COMPETENT PERSON UNDER THE SELF CERTIFICATION SCHEME.

AUTOMATIC FIRE DETECTION AND ALARM SYSTEM TO BE INSTALLED IN ACCORDANCE WITH BS.5839 PART 6 AND LABC APPROVAL.


ELECTRICAL AND INTERNAL FINISHES SPECIFICATION TO CLIENTS REQUIREMENTS.

25% HIGH EFF. LOW E LIGHT FITTINGS TO LABC. APPROVAL TO 43-46 APP. DOC.L1B. AND TO CLIENTS REQUIREMENTS.

ALL NEW SW. DRAINS TO BE TO BUILDING REGS AND TO LABC. APPROVAL.


SW.DRAINS WHERE UNDER OR WITHIN 1M.OF BUILDING TO BE PROTECTED FROM DAMAGE TO LABC. APPROVAL.

ALL STEELWORK TO SPECIALIST DESIGN AND DETAILS. ALL FOUNDATIONS TO SPECIALIST DESIGN AND DETAILS.

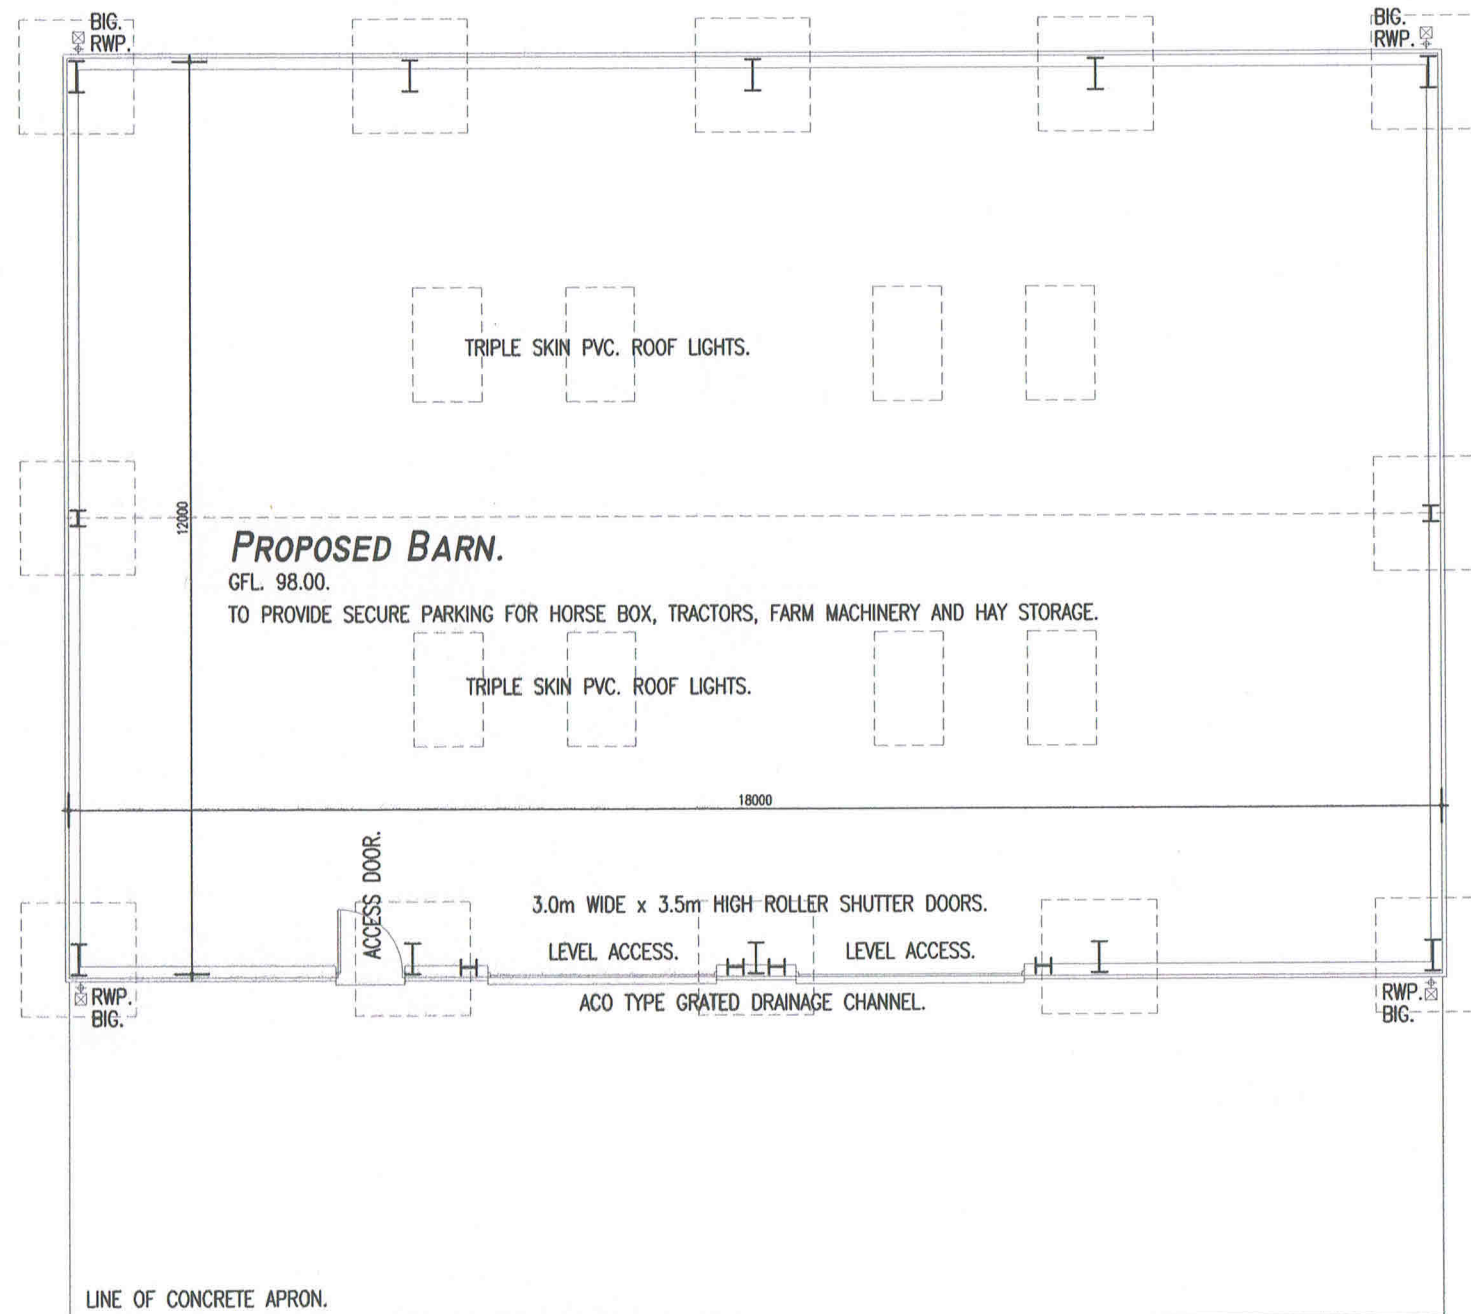

PROPOSED GROUND FLOOR PLAN.

GROSS INTERNAL AREA 208.86sq.m.

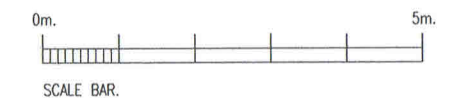

Drawing: PROPOSED GROUND FLOOR PLAN.			HANA & COMPANY LIMITED. DESIGN AND ARCHITECTURE. CHARNWOOD, 3 BELVOIR LANE, WOOLSTHORPE BY BELVOIR, GRANTHAM, LINCOLNSHIRE. NG32 1NQ. TEL. 01476 285029. EMAIL HANA.CO@BTINTERNET.COM MOB. 07812 670186. EMAIL MJBUNN@BTINTERNET.COM
Client: MR. AND MRS. I. BARNARD.			
Project: PROPOSED BARN AND SECURE STORAGE, HOLLY LODGE, FOLDERS LANE, TREVEIGHAN, ST. TEATH, BODMIN, CORNWALL. PL30 3JN.			
Scale: 1:100.	Drawn by:	File name: HN/146.	Drawing Number: HN/146/02.
Set up size: A3.	Checked by:	Date: 15.08.2023.	