

Do not scale Work only to figured dimensions All dimensions to be checked on site Any discrepancies reported
This drawing is protected by the Copyright Acts

MATERIALS

1 Low pitch insulated metal profile sheets to

2 Translucent panels
External Walls

3 Olive green metal vertical profiled cladding

5 White painted fair faced concrete blockwork

below metal cladding panels
Black painted concrete blockwork below DPC Joinery

7 Medium grey aluminium windows and doors

8 Grey finished roller shutter doors

Externally

9 Pedestrian circulation in concrete

10 Vehicular access and circulation in tarmac to match existing

PLANNING (Revised)



Crendon House. Drakes Drive. Long Crendon. Buckinghamshire. HP18 9BB.

Beulah. Trelights. Port Isaac. PL29 3TG. 01844 202707. 07872023552 julian@kingarchitect.co.uk www.kingarchitect.co.uk


PROPOSED EXTENSION TO EXISTING INDUSTRIAL BUILDING AT Project

7 ACRE BUSINESS PARK ASTON CLINTON

SOUTH WEST ELEVATION Drawing

Scale 1:100 @ A2 Date 06.23

Drawing No. 680.307

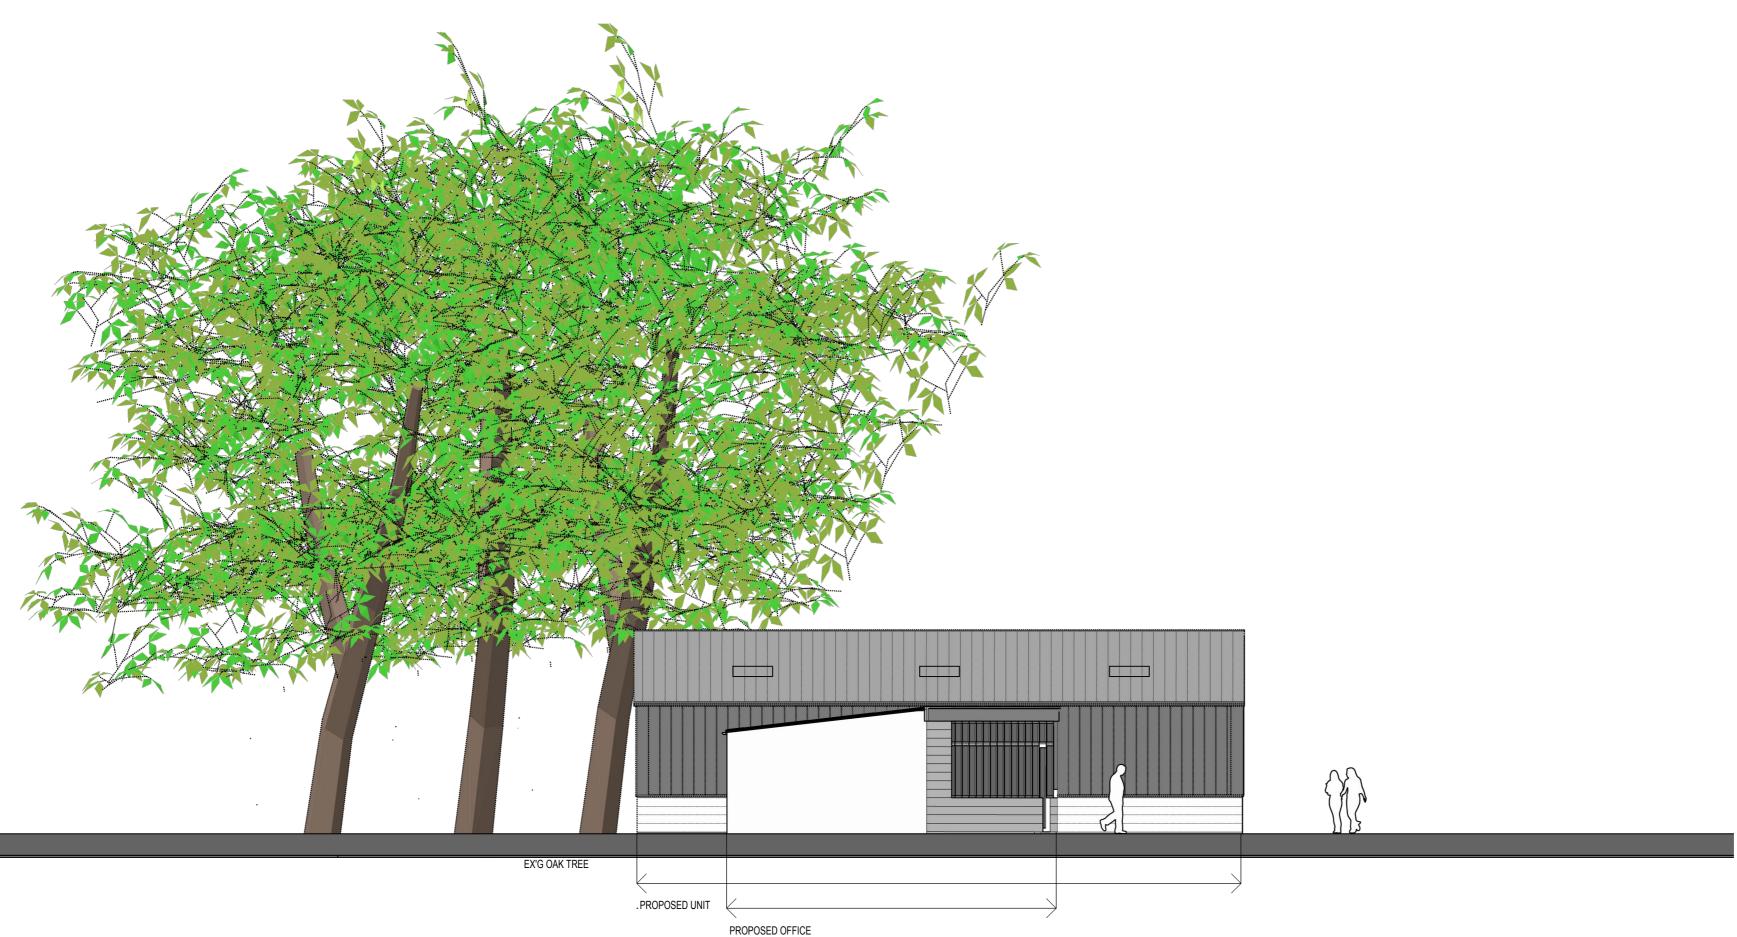

SOUTH WEST ELEVATION (Section through office building)