

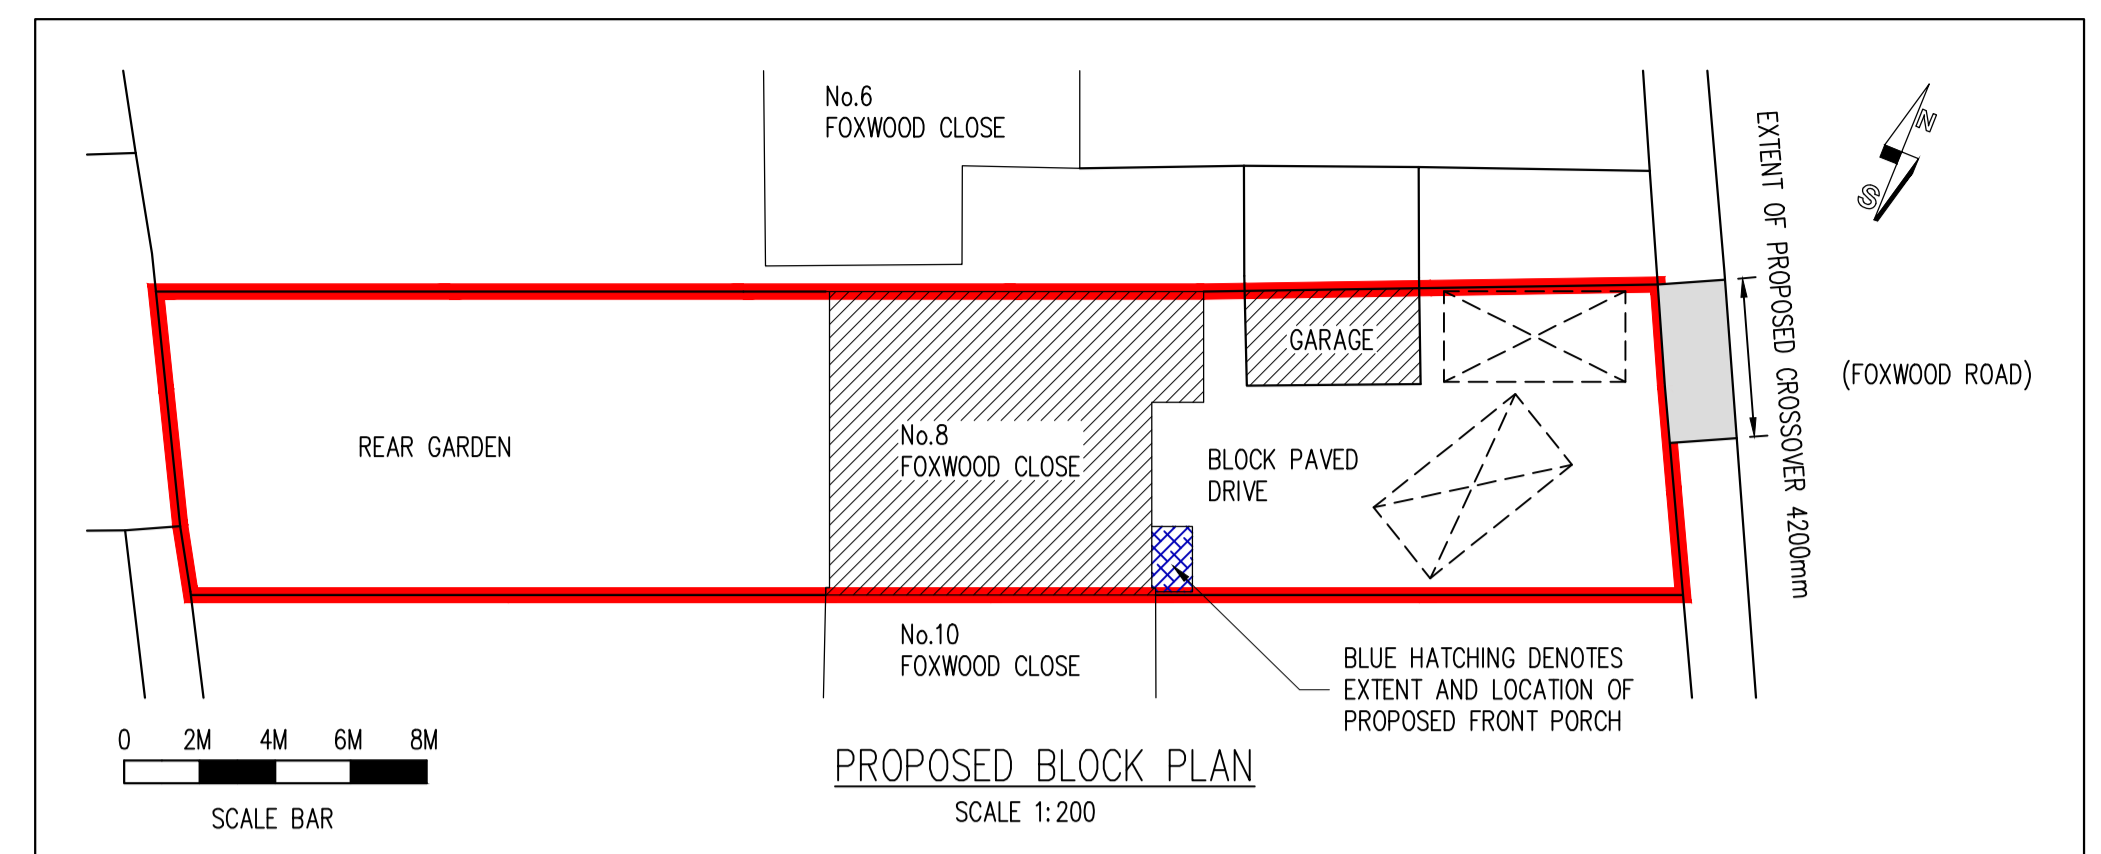


PROPOSED SIDE ELEVATION
SCALE 1:50

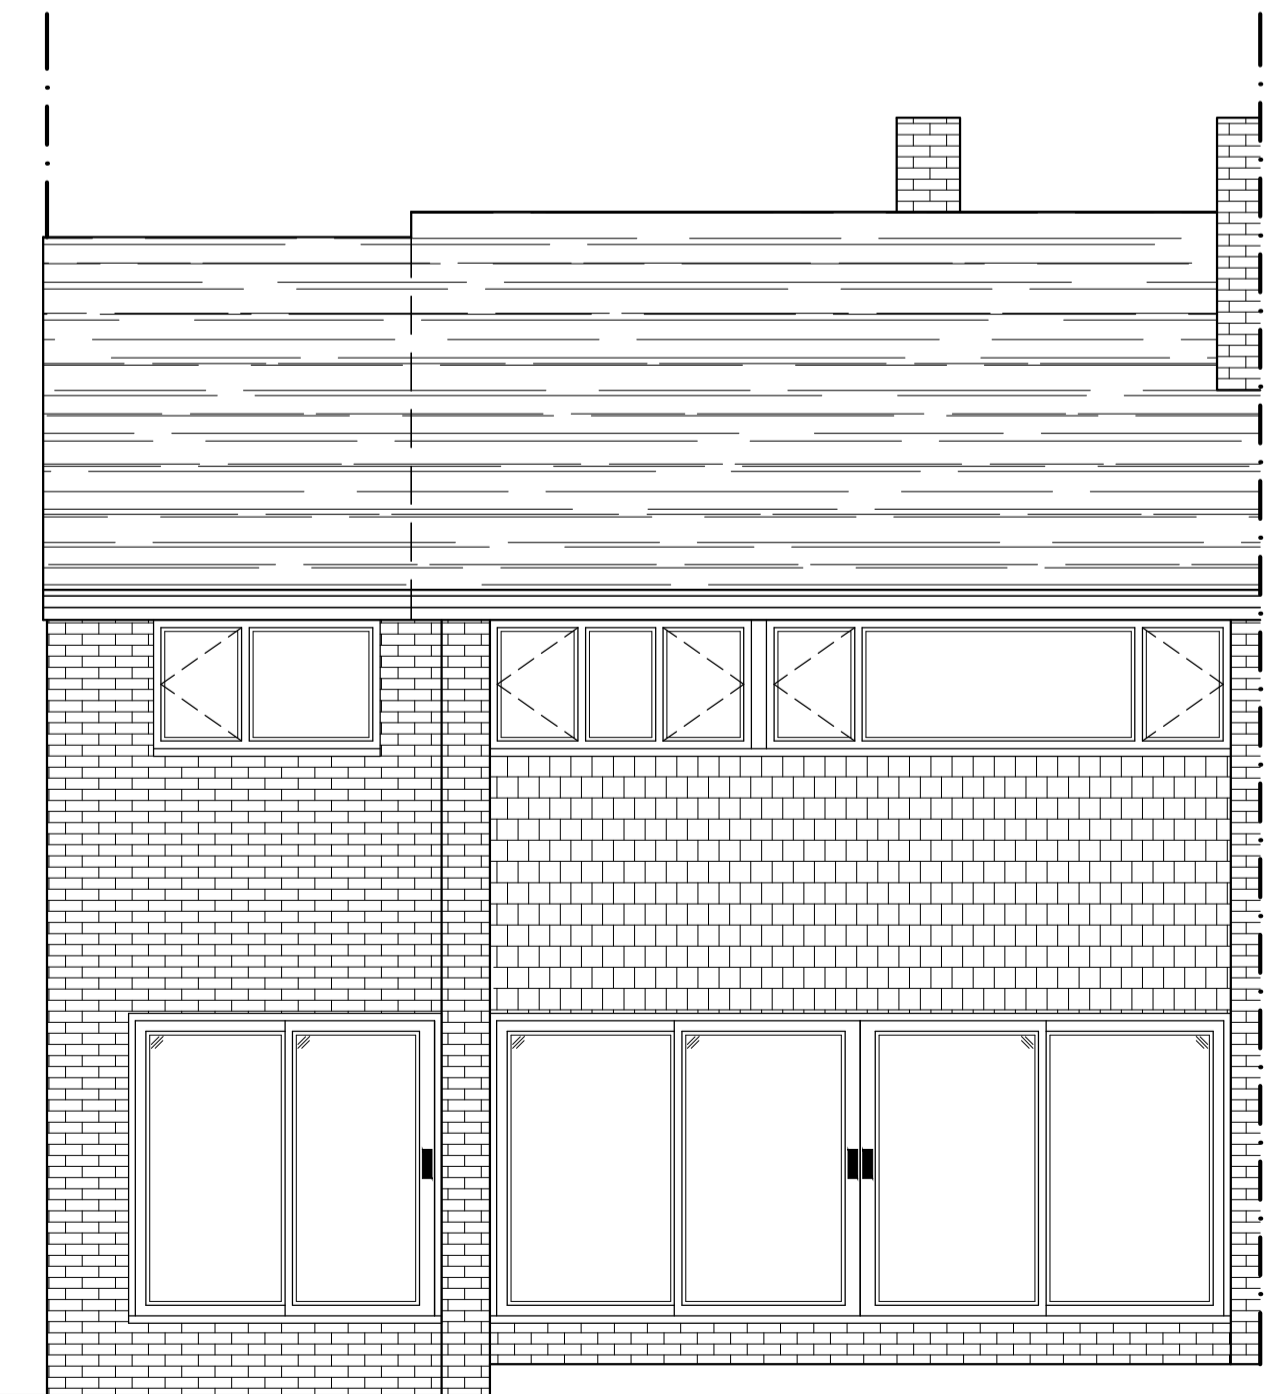

NOTE: IT IS THE CLIENTS RESPONSIBILITY TO OBTAIN LOCAL WATER BOARD CONSENT TO BUILD CLOSE TO A PUBLIC SEWER. IF THE SEWER IS DEEMED PRIVATE THEN A CONFIRMATION LETTER WILL BE REQUIRED TO TESTIFY THIS BY LOCAL WATER BOARD. EITHER WAY PROOF OF AGREEMENT OR CONFIRMATION THAT THE SEWER IS PRIVATE MUST BE SUBMITTED TO THE COUNCIL/APPROVED INSPECTOR PRIOR TO COMMENCEMENT

NOTE: ALL STRUCTURAL MEMBERS INCLUDING BEAMS, POSTS, PADSTONES, CONNECTION DETAILS ETC. TO BE JUSTIFIED & CALCULATED BY A QUALIFIED STRUCTURAL ENGINEER. A CONDITIONAL APPROVAL MAY BE GRANTED FOR ALL STRUCTURAL MEMBERS. THE CALCULATIONS MUST BE SUBMITTED TO & APPROVED BY THE COUNCIL PRIOR TO COMMENCEMENT.

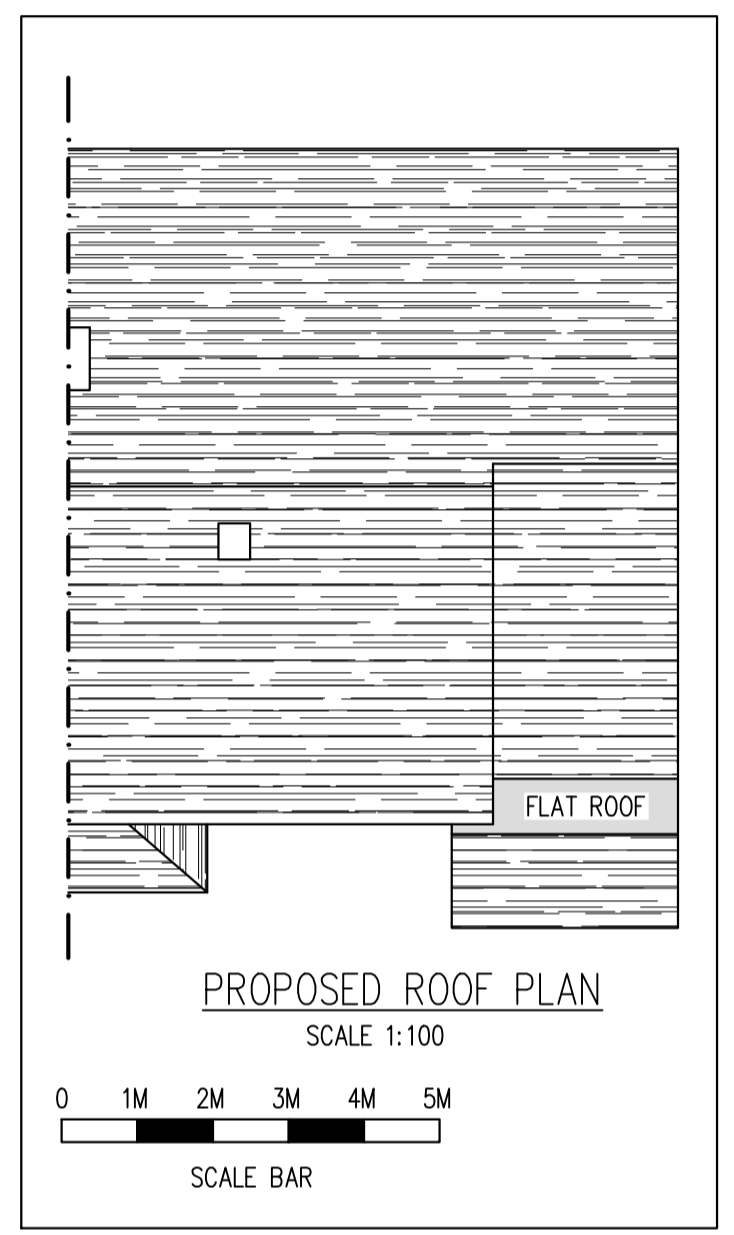

PROPOSED REAR ELEVATION
SCALE 1:50

Rev	Date	By	Chkd	Revisions
B	23/08/23			CLIENT AMENDMENTS

Client
MR & MRS JOHN SAGE

Job Title
FIRST FLOOR SIDE EXTENSION, NEW FRONT PORCH & WIDENED CROSSOVER TO FRONT DRIVE AT 8 FOXWOOD ROAD DARTFORD KENT DA2 8BH

ARCHITECTURAL CONSULTANTS

ANDERSON NORTH

ANDERSON NORTH LIMITED
43 Lambourne Drive
Kings Hill, West Malling
Kent ME19 4FN
Tel: 01732 522 455
Mob: 07957 627 440

Scale AS SHOWN @ A1 Date 28/04/16

Drawing Title
PROPOSED FLOOR PLANS AND ELEVATIONS

Drawing No. 8-FOXWOOD-ROAD-02 Rev. B