




Existing Ground Floor Plan

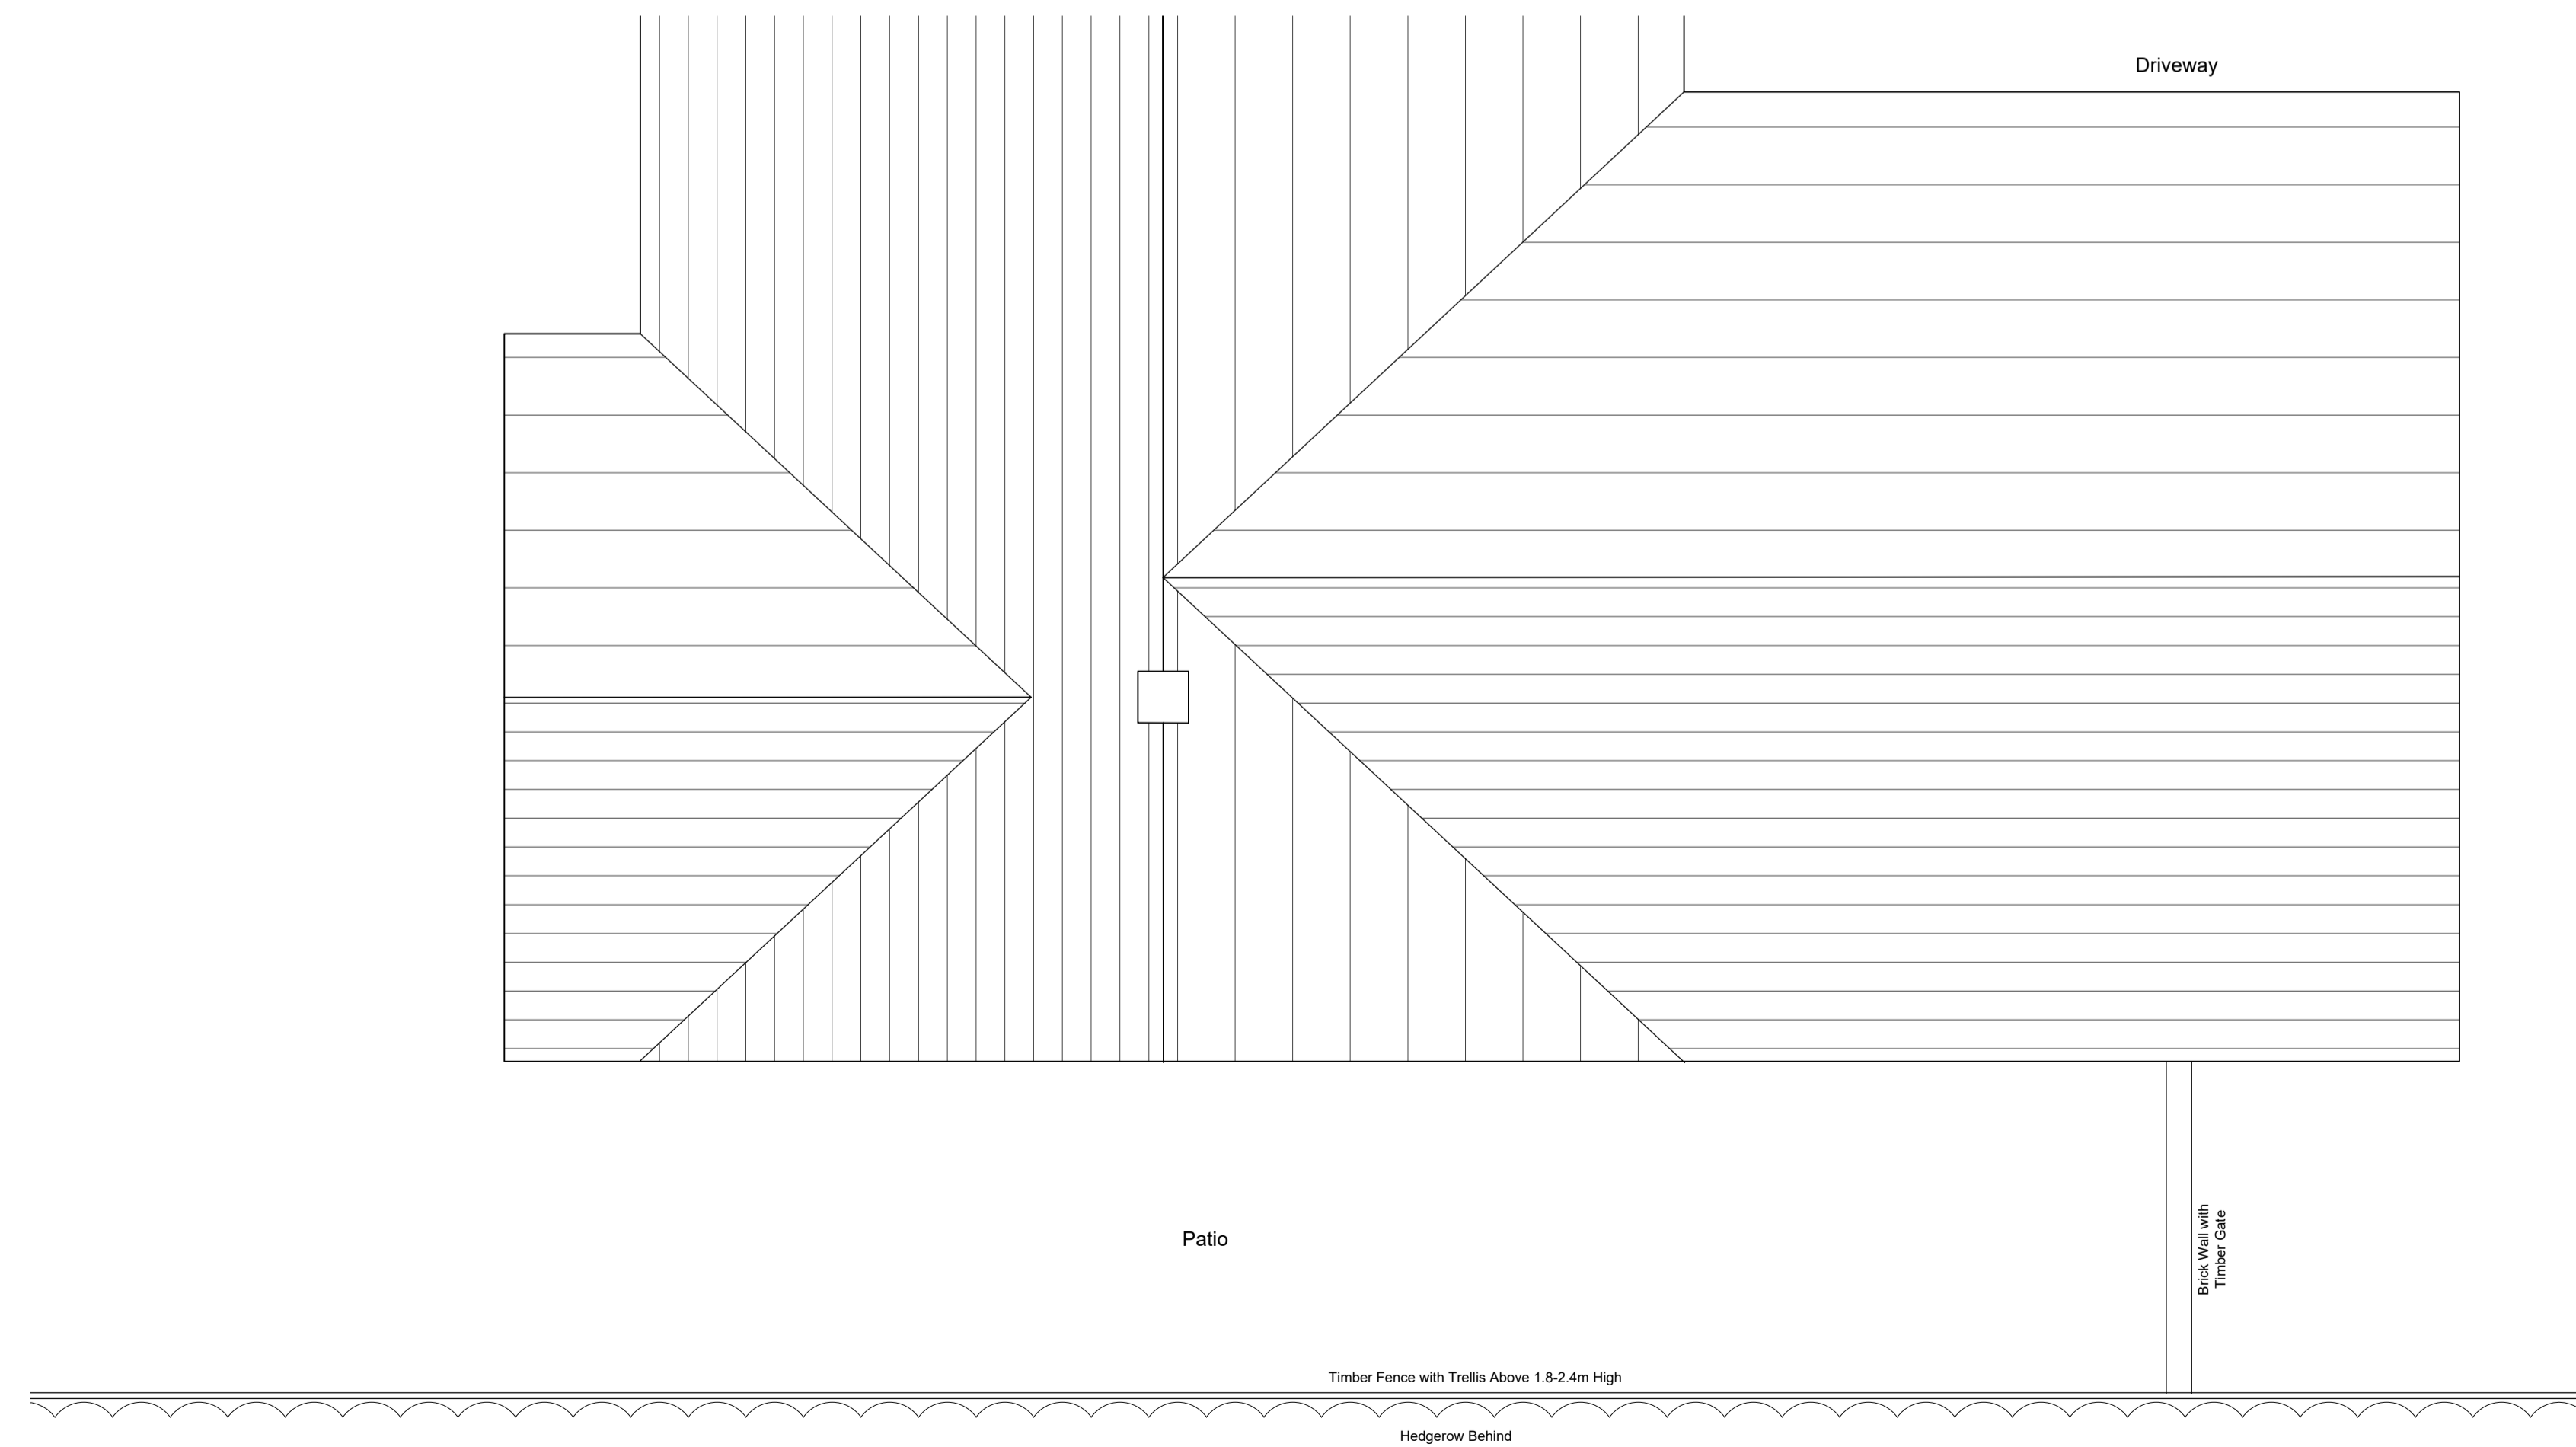

Existing Roof Plan

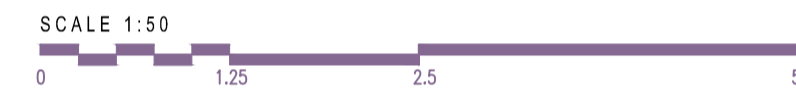

SURVEY			
S2	Drawing updated to suit application validation		23.09.07
 <b>Catalyst Architects Ltd.</b>			
<small>T: 07942263217 www.catalystarchitects.co.uk studio@catalystarchitects.co.uk</small>			
Client:	Mr & Mrs Whitaker		
Site:	10 West Leys Park Swarland, North Ferry East Riding of Yorkshire HU14 3LS		
Drawing Title:	Existing Ground Floor & Roof Plan		
Drawn: GR01	Date: 2023.07.25	Scale: 1:50	Size: A1
Drawing Ref: (23-049)-002	Revision: S1	Issue Date: 2023.09.07	