


PROPOSED FLOOR PLAN 1:50

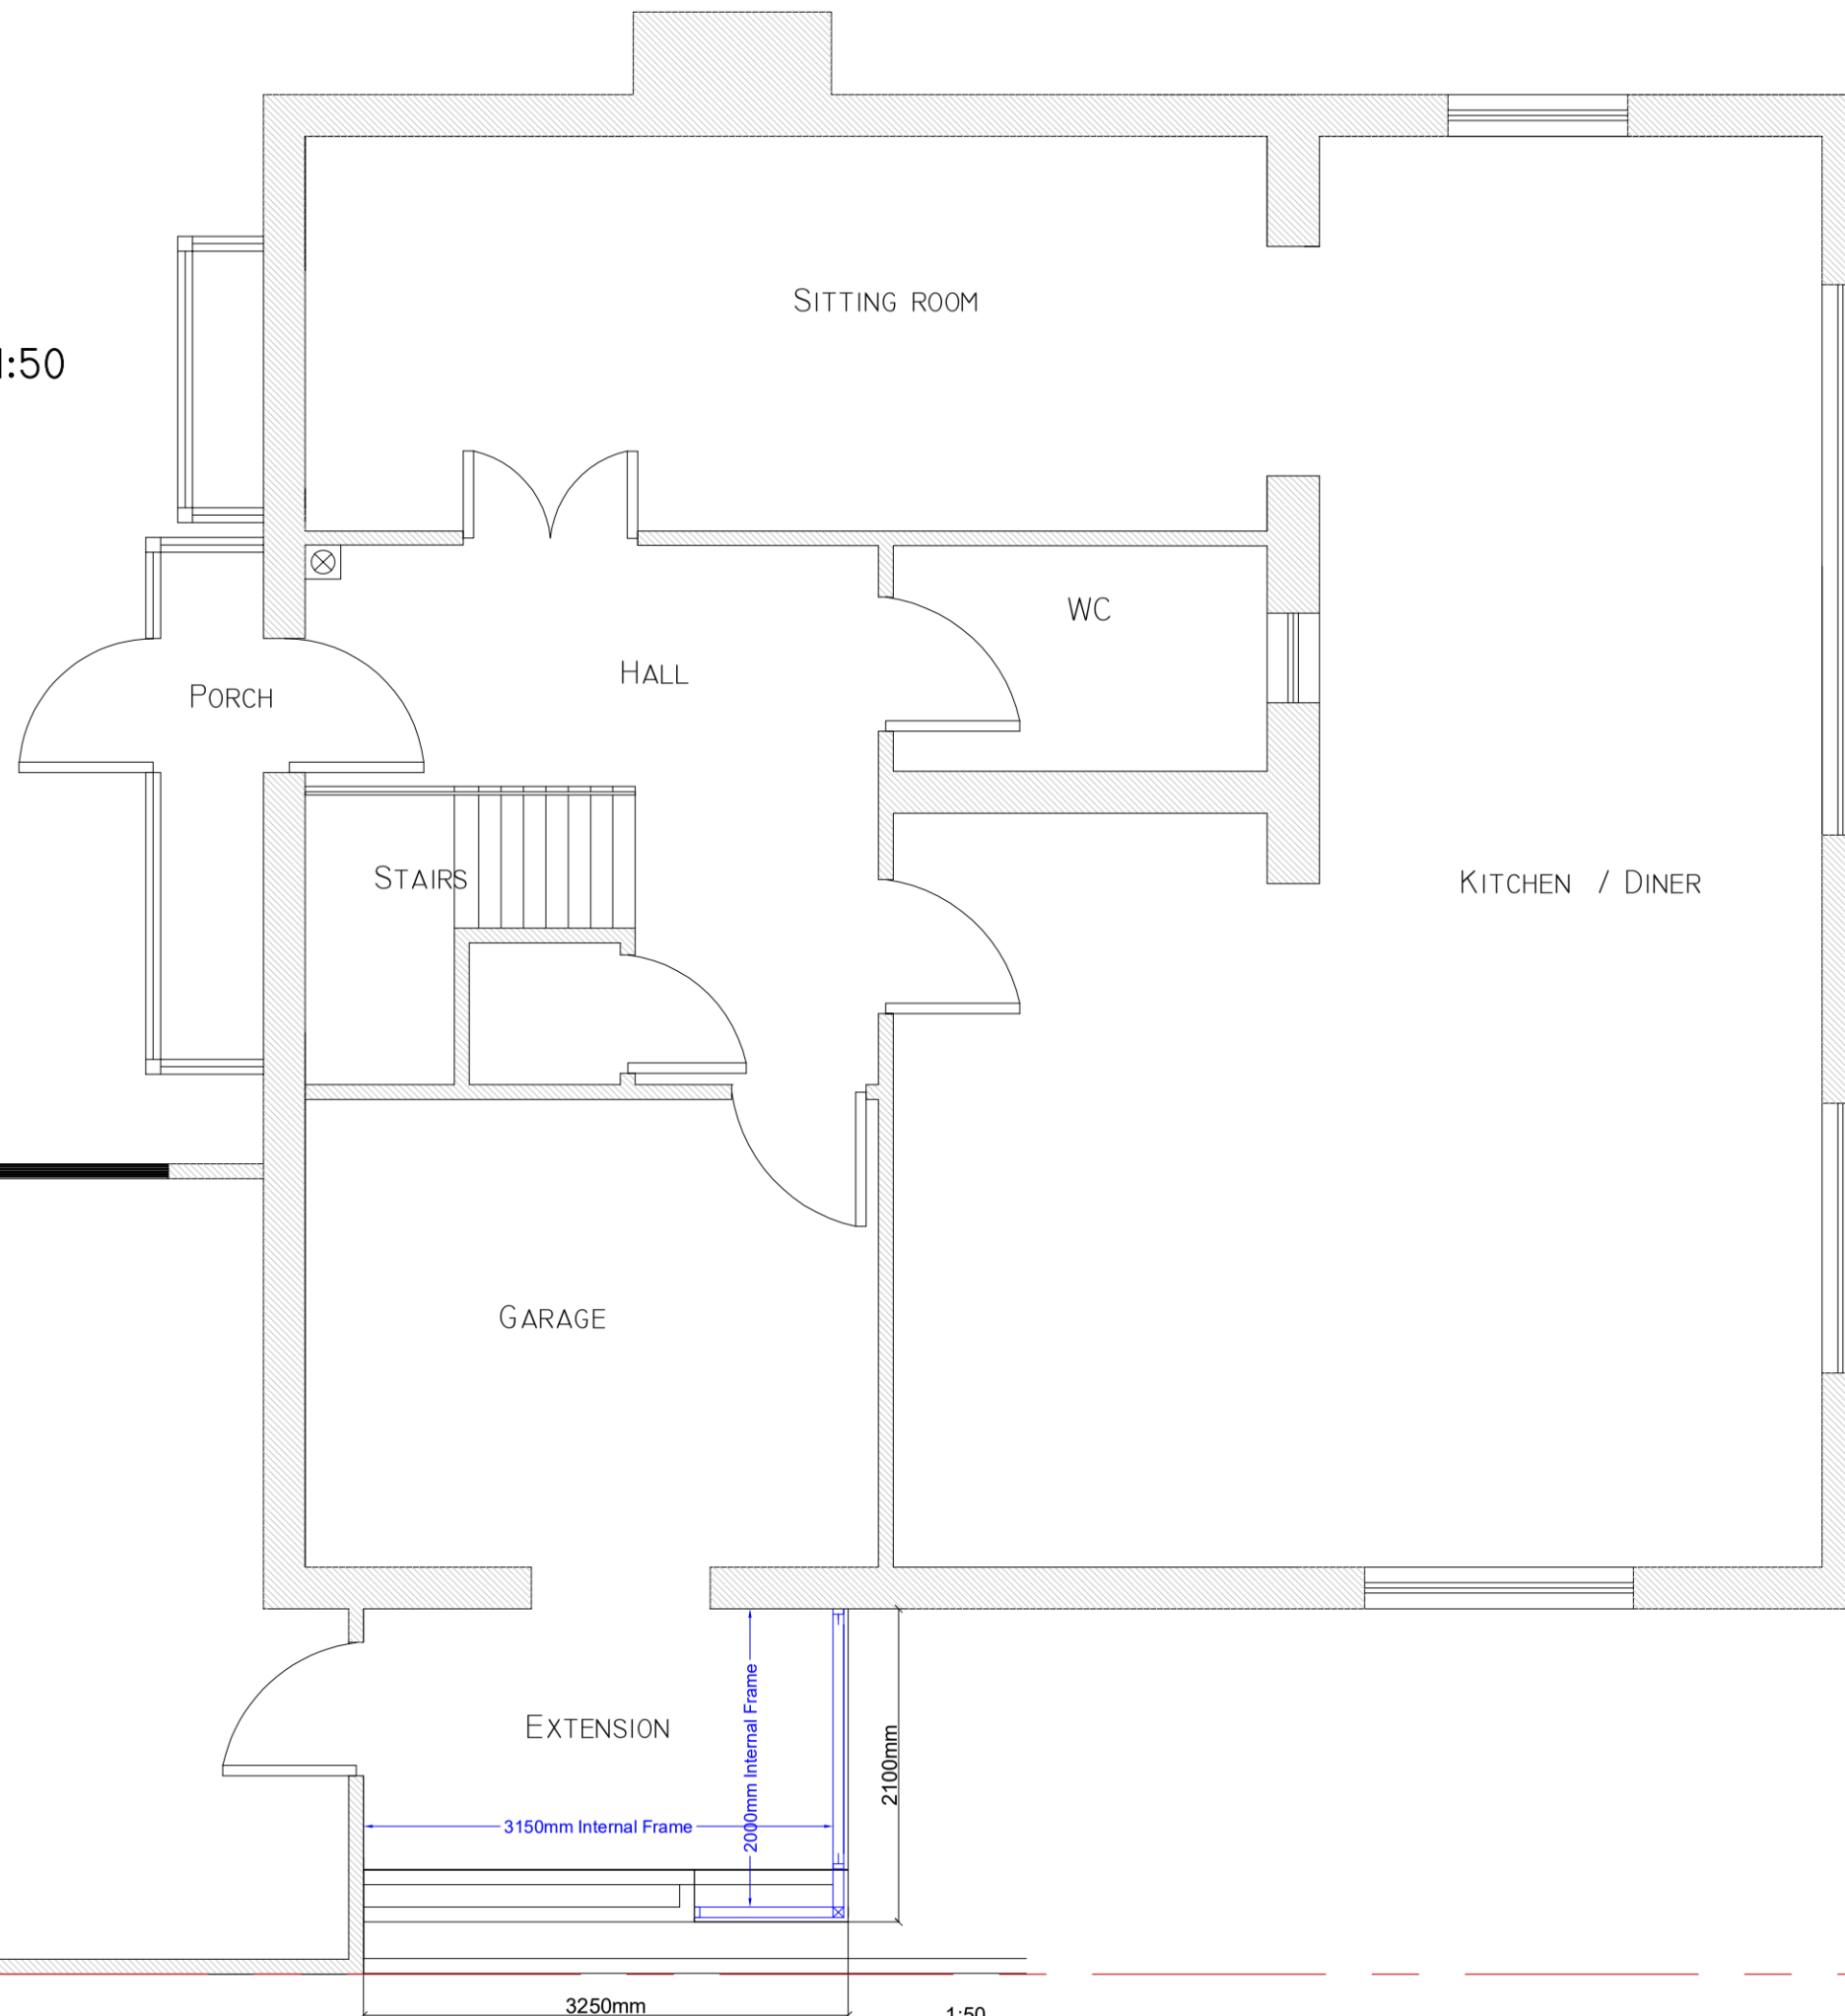

CONTRACT NO. FHI 105947

CLIENT & SITE ADDRESS
DR RUDRA / BASAK
20 CARIBOU ROAD
CAMBRIDGE
CB1 9XG

07894 339967

STATION ROAD IND ESTATE
LENWADE
NORFOLK
NR9 5LY

NORWICH 01603 872707

NORWICH 01603 872502

E: craigmarjoram@firsthomeimprovements.co.uk

www.firsthomeimprovements.co.uk

DATE : SEPTEMBER 14TH 2023 *A3 PAPER*

DRAWN : GREGORY TIMBERS

DRAWING TITLE :
PROPOSED FLOOR PLAN
1:50

DRAWING NO. 105947/03

ALL ELEVATIONS ARE VIEWED
FROM OUTSIDE

