



Any dimensions shown should be checked on site and discrepancies reported to the Architect prior to construction. Designs are not coordinated with engineer projects. Do not scale for construction purposes.


Existing  
Proposed

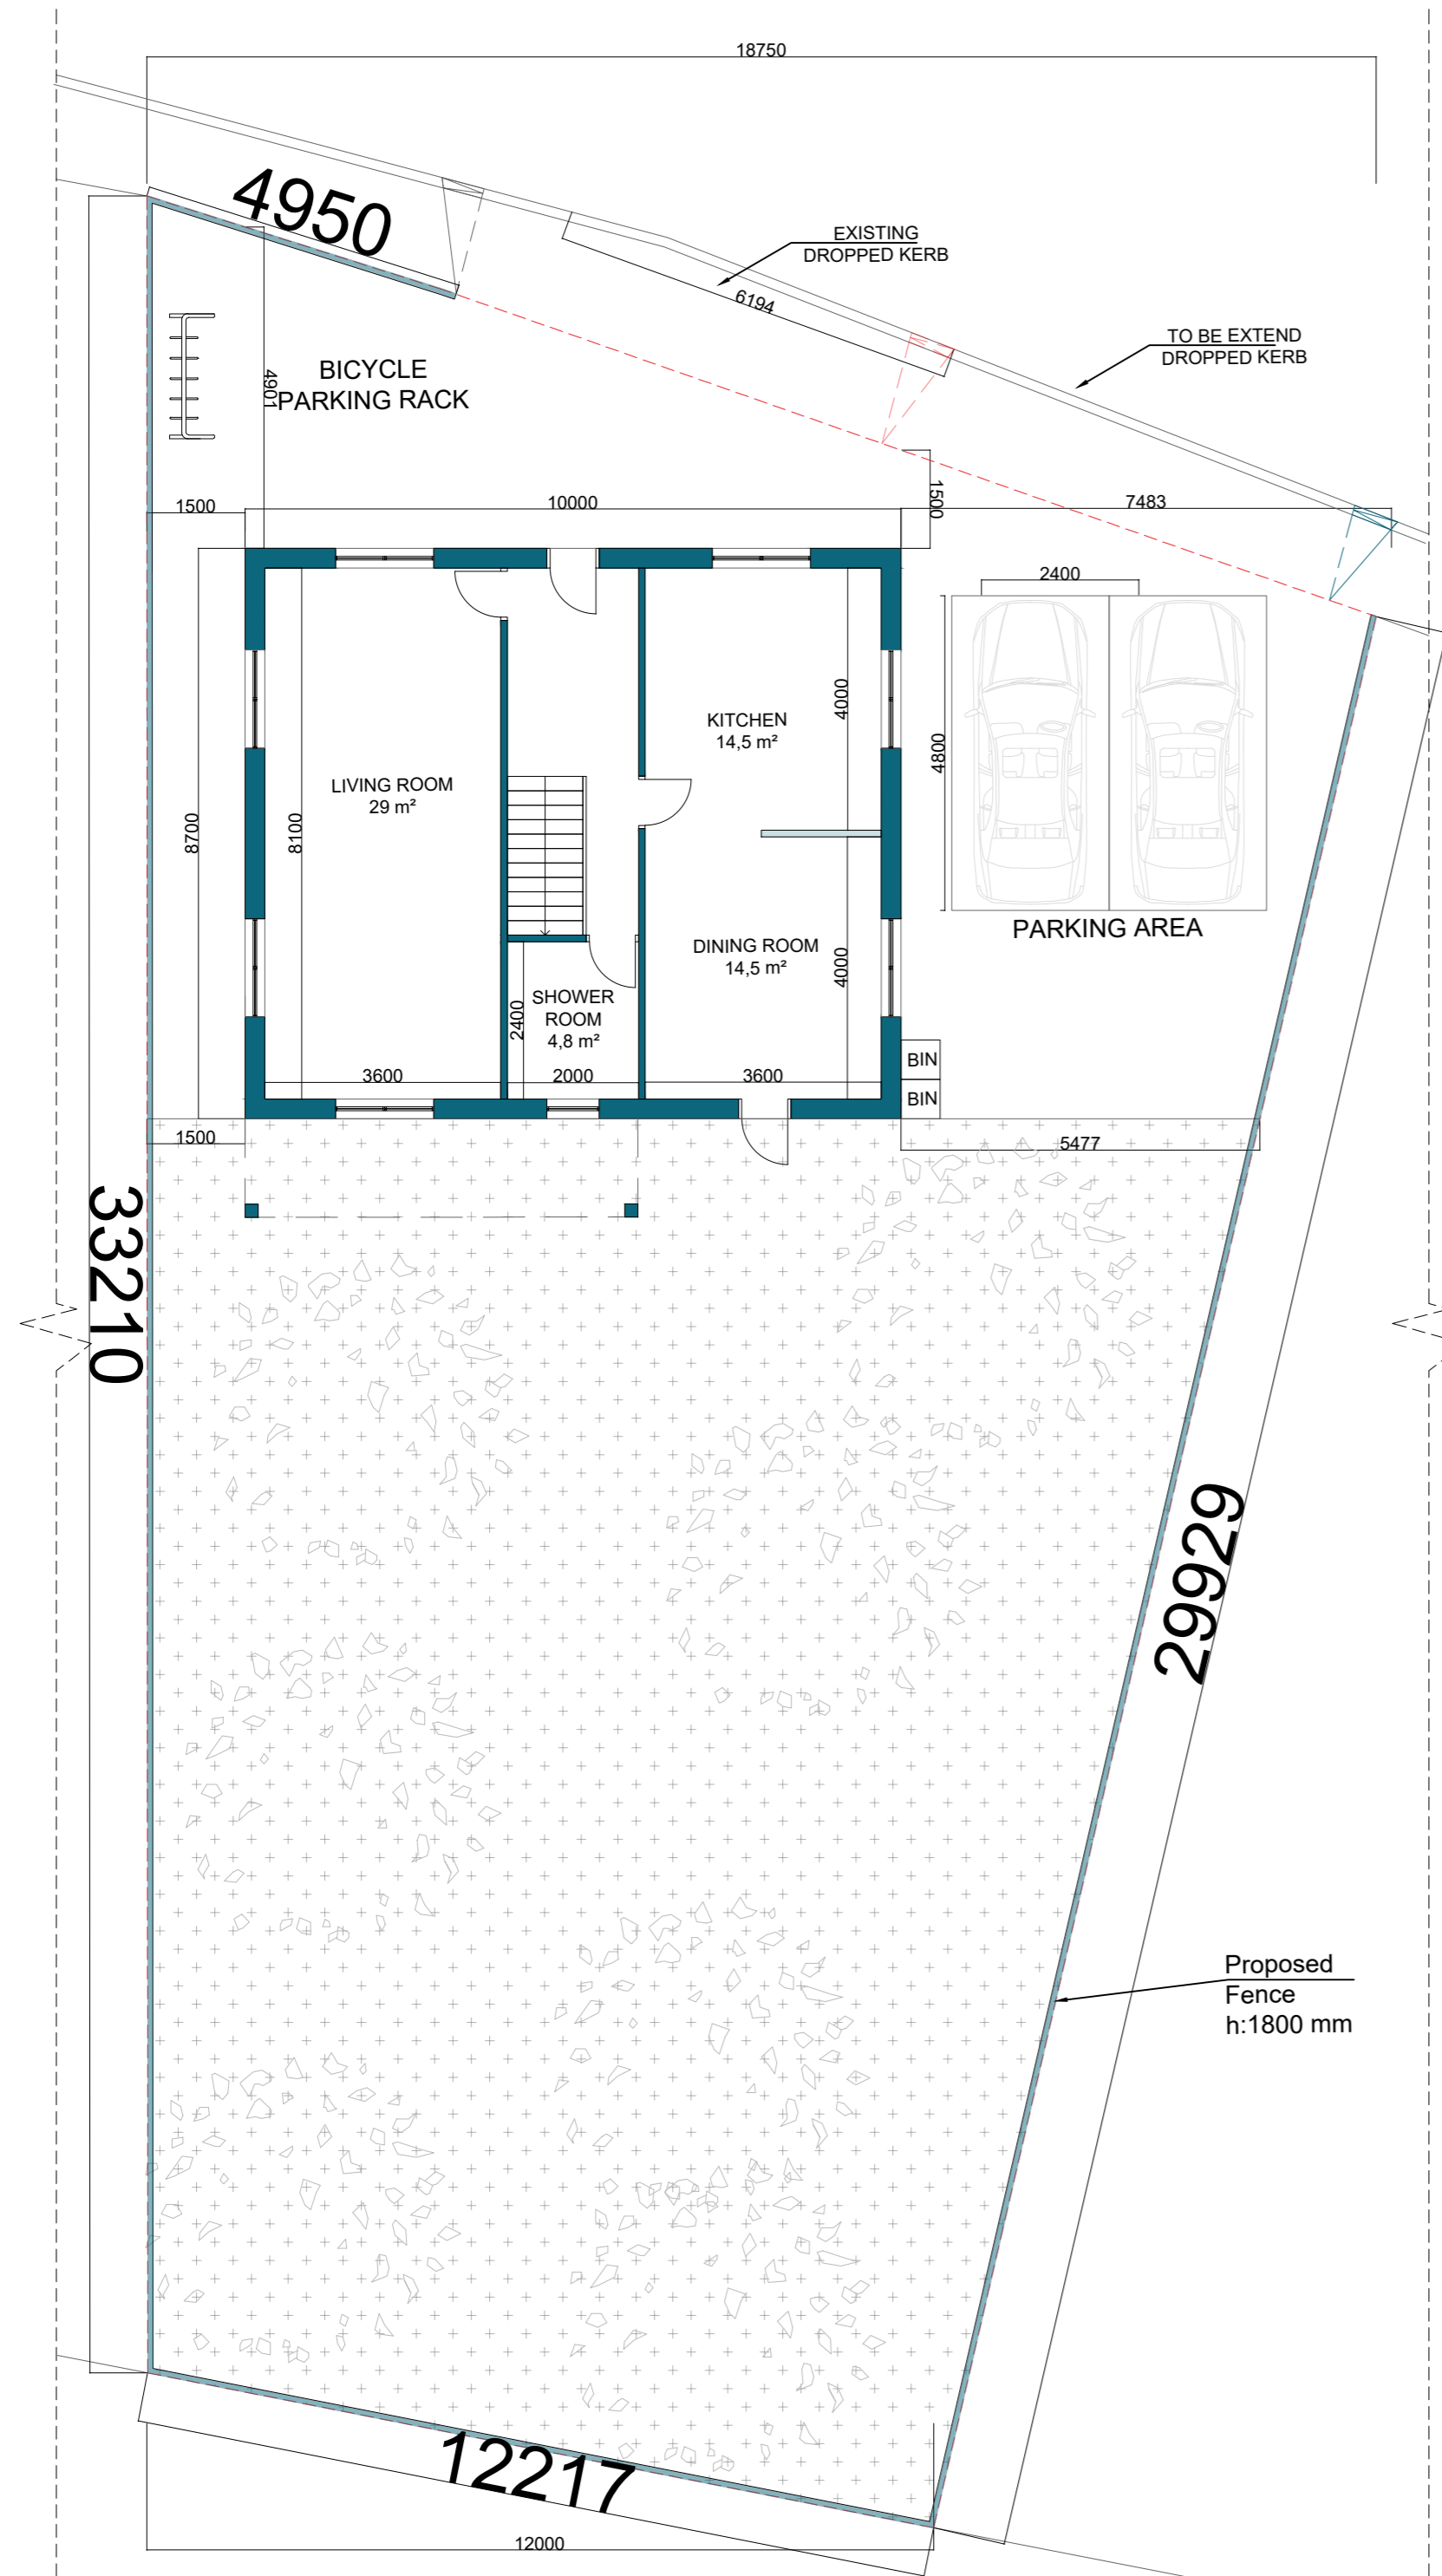

Proposed Ground Floor Plan

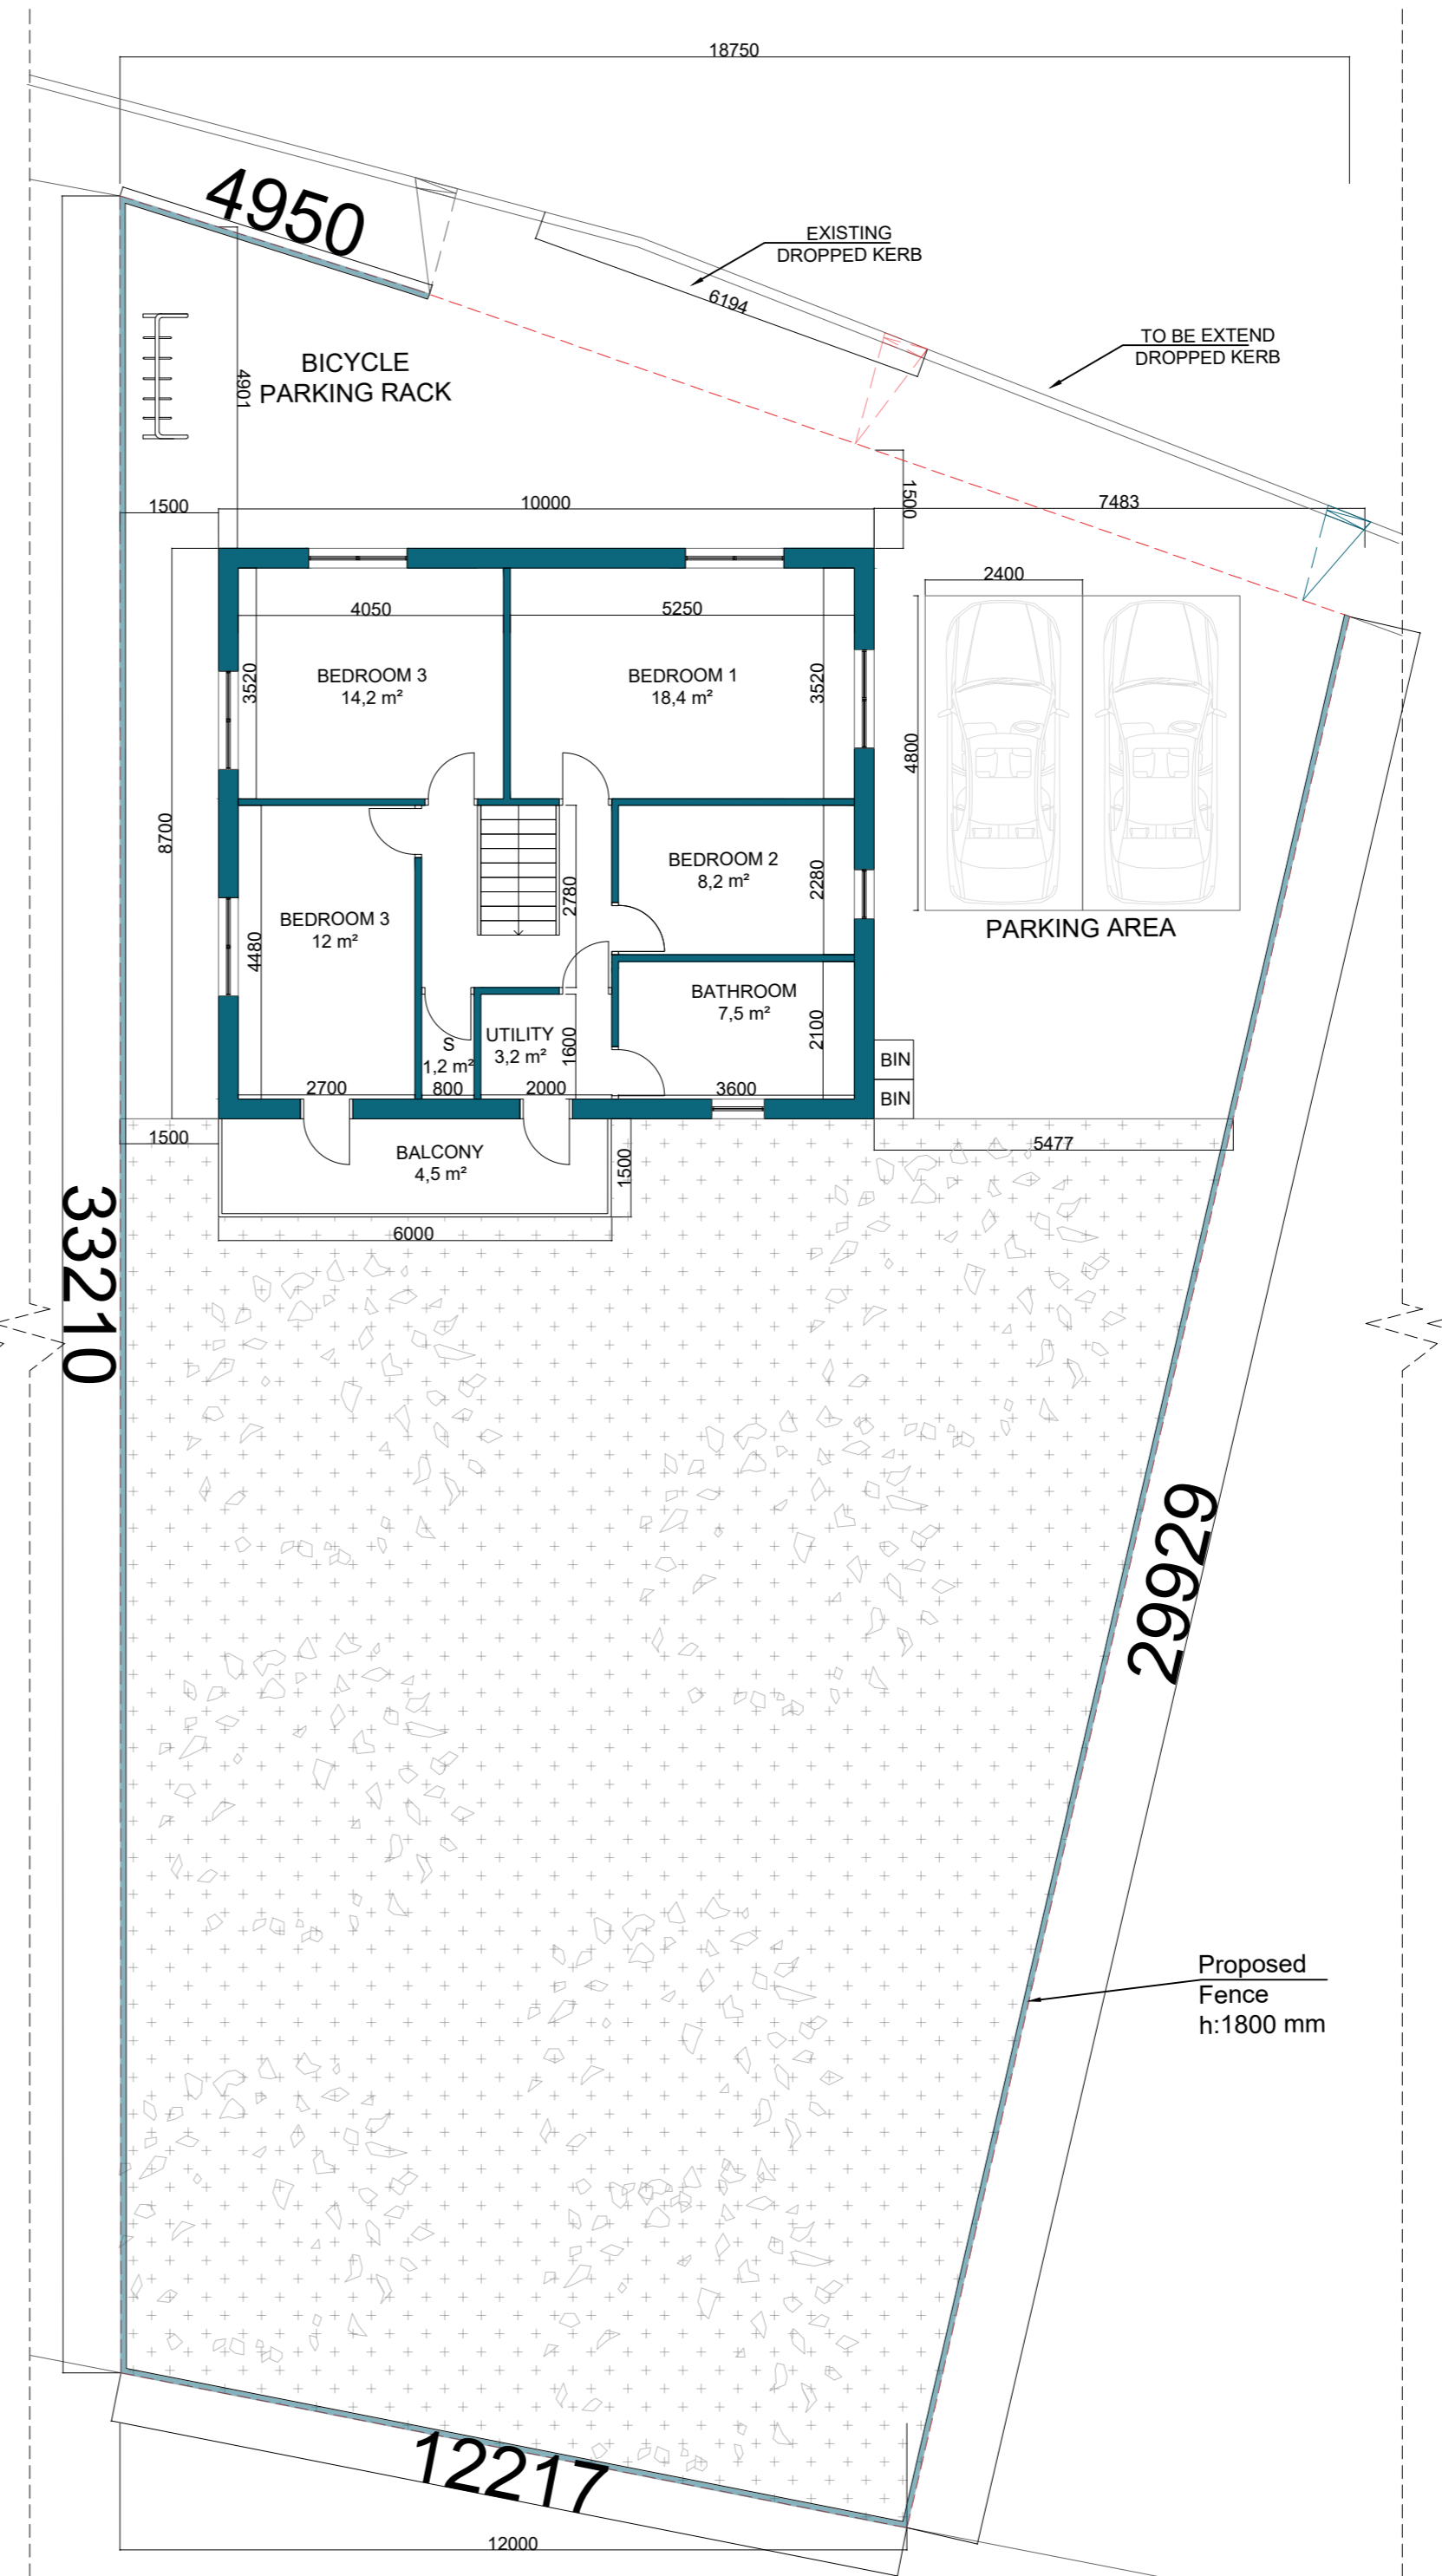

Proposed First Floor Plan

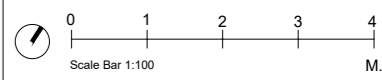

Drawing Name  
**Proposed Plans 1**

Project Address  
Land lying to the west of 28 Heol Tawe, Abercrave, Swansea SA9 1XP

Scale: 1/100 at A2 Date: 15.09.2023

Designer: DG V2

Drawing No.  
LandLyingToTheWestOf28HeolTawe\_ProposedPlans1\_V2



Planning By Design Ltd  
www.planning-by-design.co.uk  
hello@planning-by-design.co.uk