

GENERAL NOTES.

THIS DRAWING IS PROTECTED BY COPYRIGHT AND MUST NOT BE COPIED WITHOUT PRIOR PERMISSION FROM LIVING DESIGNS


THIS DRAWING HAS BEEN PREPARED TO OBTAIN PLANNING CONSENT ONLY THEREFORE THESE PLANS SHOULD NOT BE USED FOR CONSTRUCTIONAL PURPOSES.

THESE PLANS MUST BE READ IN CONJUNCTION WITH ALL DRAWINGS, DETAILS, CALCULATIONS & SPECIFICATIONS ISSUED FOR CONSTRUCTIONAL PURPOSES BY LIVING DESIGNS. THE STRUCTURAL ENGINEER AND ALL RELEVANT SUPPLIERS AND MANUFACTURERS.

ANY WORKS CARRIED OUT ON SITE BY THE CLIENT OR HIS MAIN/SUB CONTRACTORS PRIOR TO APPROVAL (OR THE SUBMISSION OF ANY ADDITIONAL INFORMATION OR DETAILS OR SAMPLES OR CALCULATIONS OR REPORTS REQUESTED BY THE PLANNING DEPARTMENT IN ANY CONDITIONAL APPROVAL) IS CARRIED OUT ENTIRELY AT THEIR OWN RISK.


IT SHALL BE BOTH THE CLIENTS AND PRINCIPLE CONTRACTORS RESPONSIBILITY TO EMPLOY A FULLY QUALIFIED 'CDM COORDINATOR' OR ALTERNATIVELY NOTIFY HSE TO ENSURE THE REQUIREMENTS OF THE CURRENT LEGISLATION COVERED BY THE CONSTRUCTION (DESIGN AND MANAGEMENT) REGULATIONS 1994 & THE HEALTH AND SAFETY AT WORK ACT AS WELL AS THE MANAGEMENT OF HEALTH AND SAFETY AT WORK ACT ARE COMPLIED WITH BY ALL SITE STAFF/SUPPLIERS ETC DURING THE VARIOUS STAGES OF THE DESIGN AND CONSTRUCTION WORKS.

IF IN DOUBT ASK

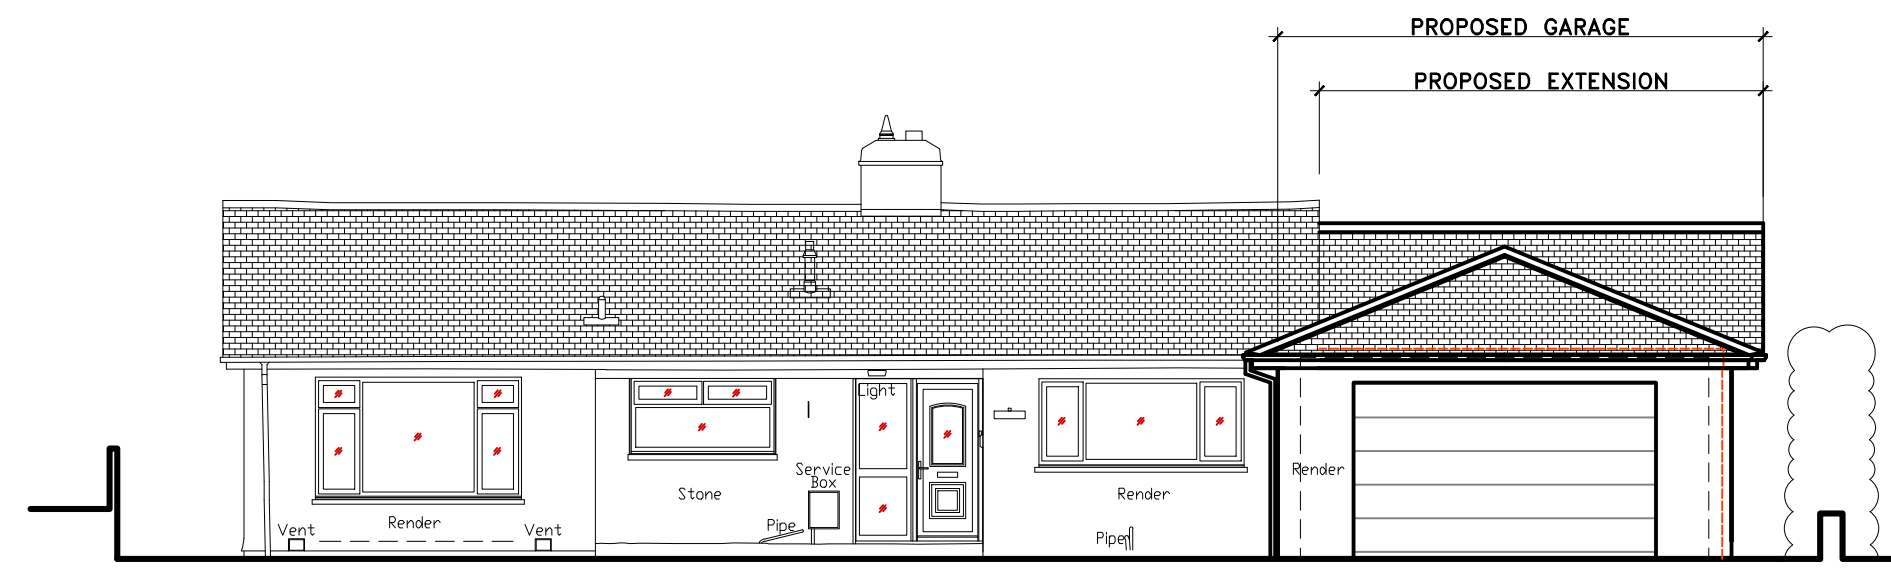


Proposed South Elevation

Datum 40.00m A.D.D

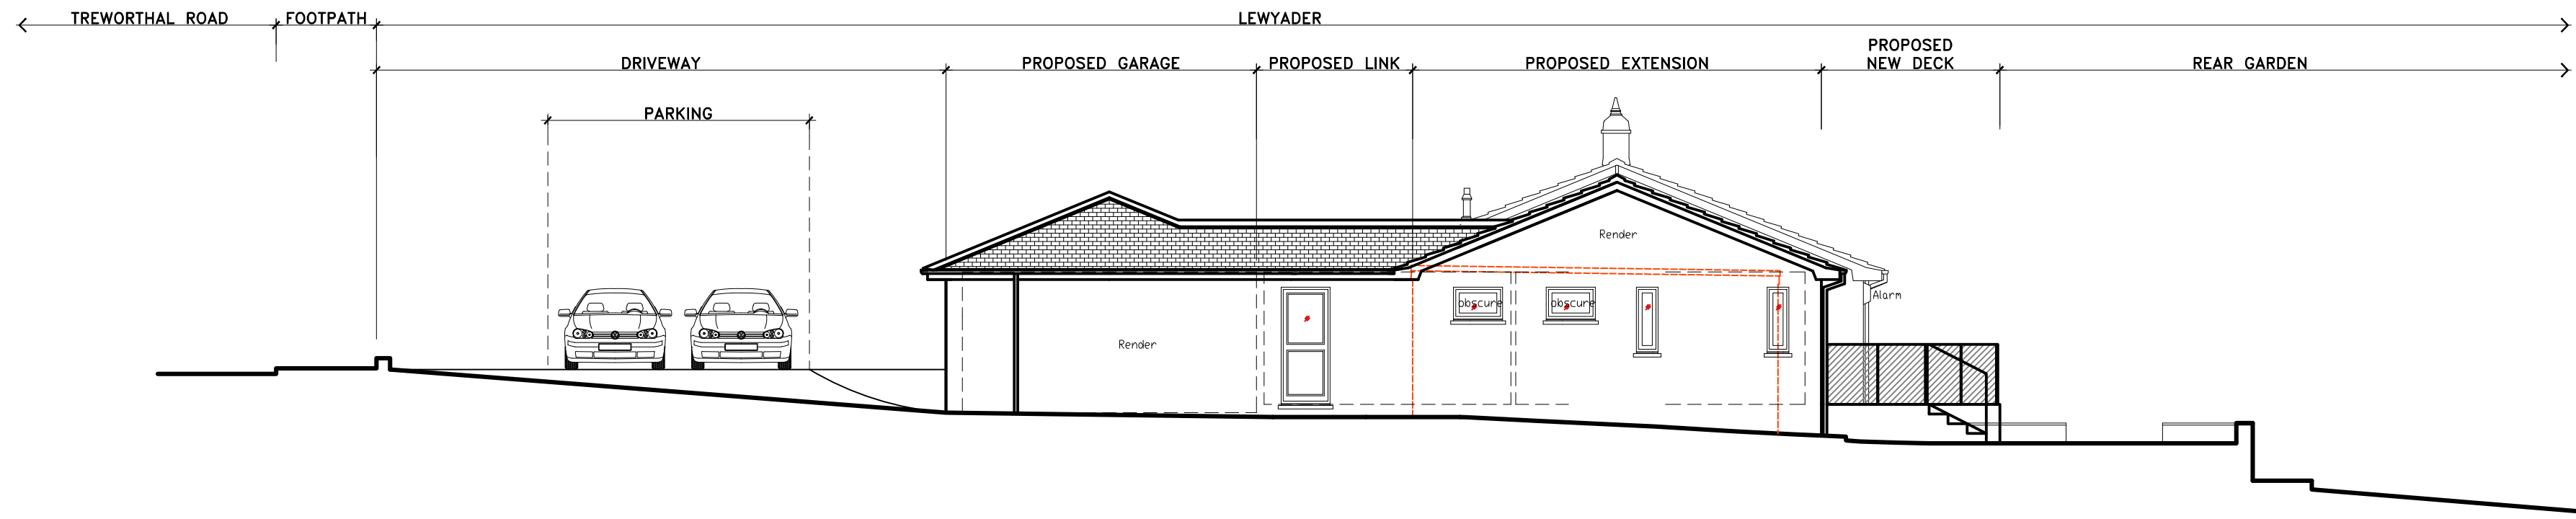

Proposed East Elevation

Datum 40.00m A.D.D

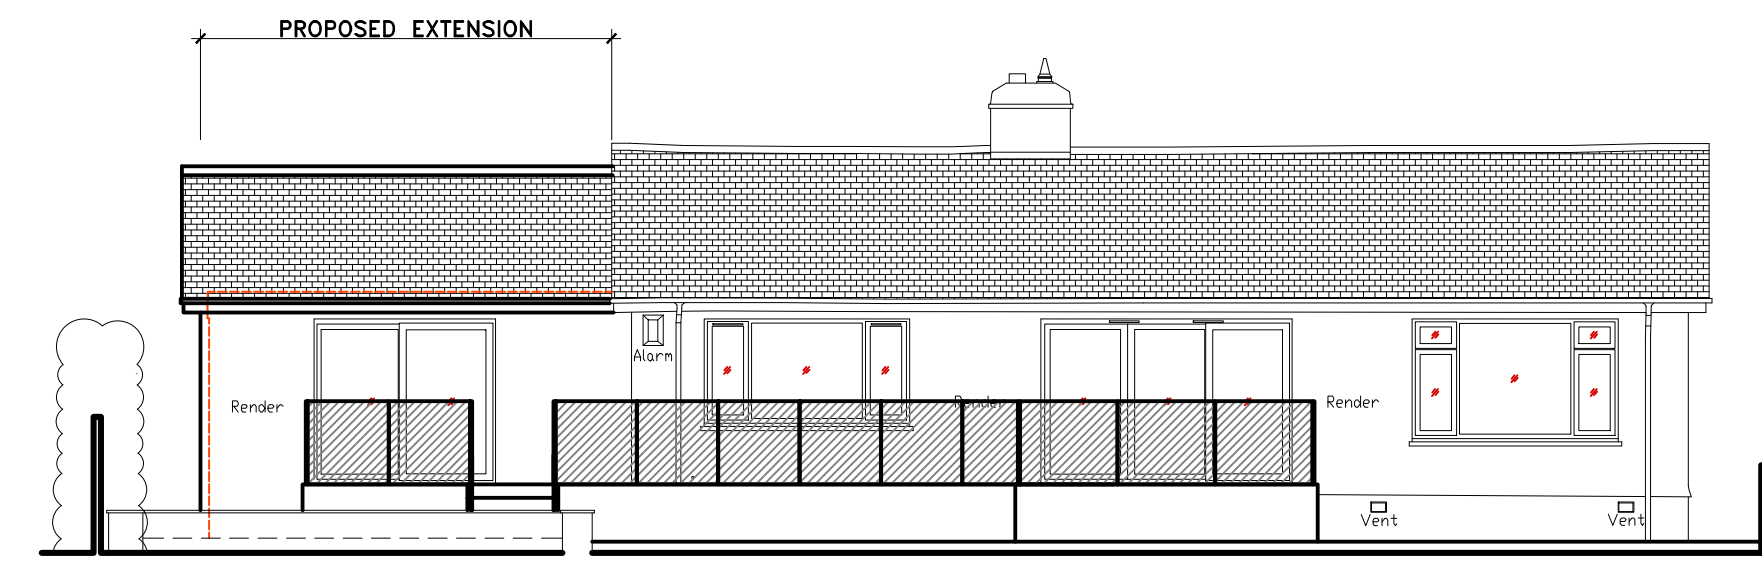


Proposed North Elevation

Datum 40.00m A.D.D

Proposed Material Schedule:

- Pitched Roof: Concrete tiles on timber rafters to match existing
- Walls: White painted render to match existing
- Rainwater: White UPVC gutters and downpipes to match existing
- Joinery: White UPVC fascias, soffits and bargeboards to match existing
- Doors and Windows: White UPVC to match existing

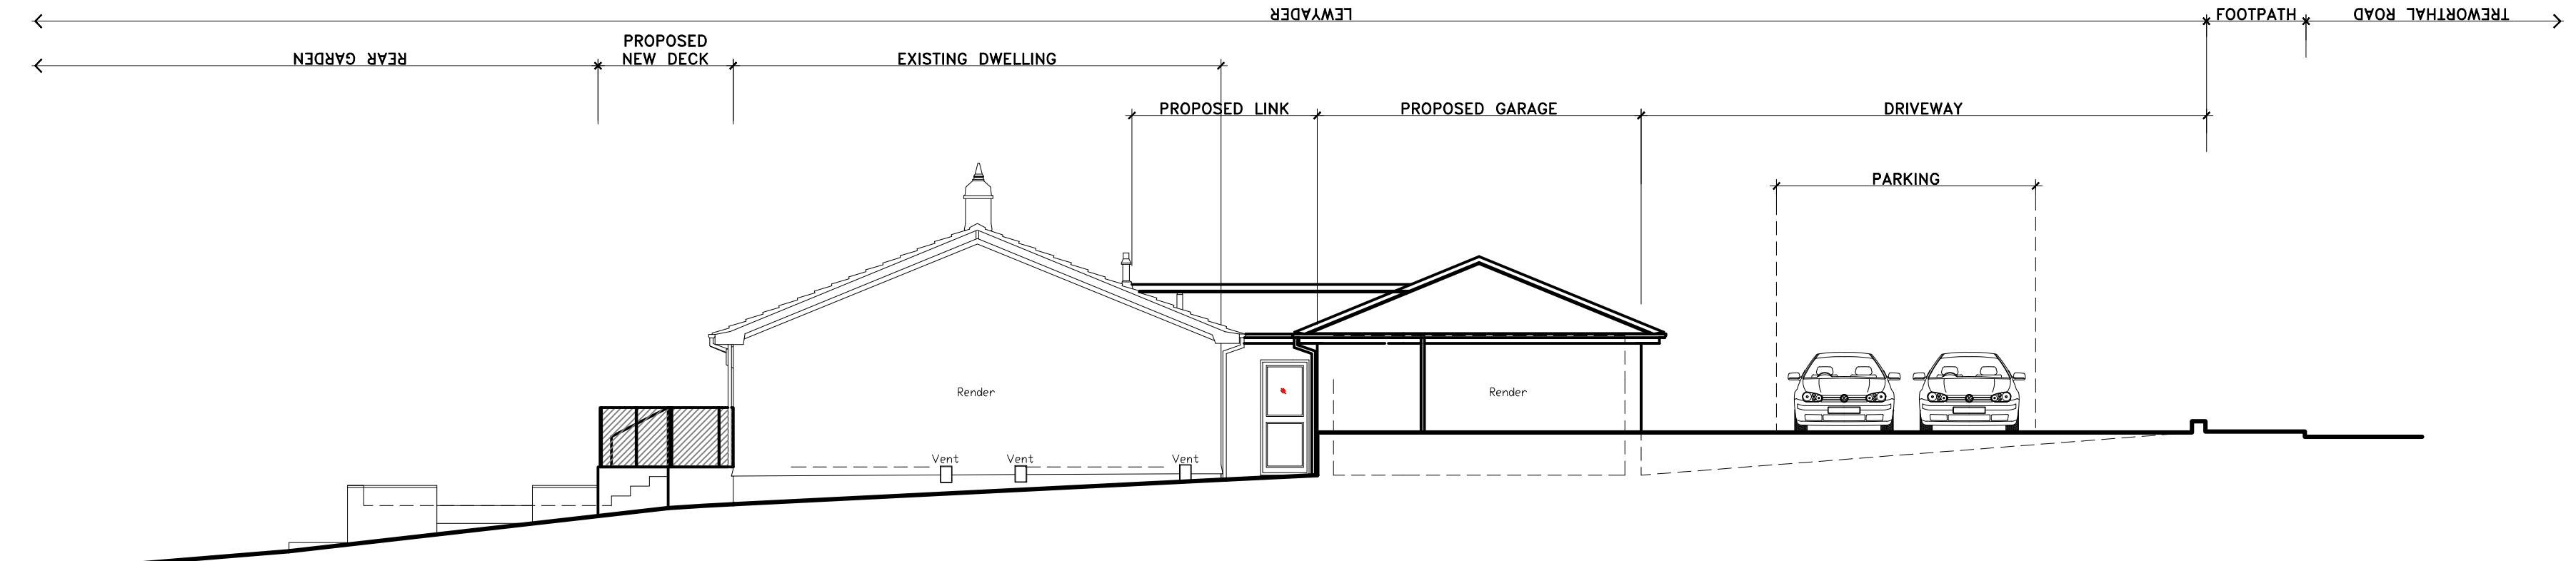

Proposed West Elevation

Datum 40.00m A.D.D

A	East Elevation windows corrected to match plan	07.09.2023
---	--	------------

Revisions

Proposed side extension, link & garage

Site Address:
Lewyader, Treworthal Road,
Perranwell Station, Truro,
Cornwall. TR3 7QB

Client:
Mr and Mrs Tregoning

Drawing Title:
Proposed Elevations

PLANNING		
Scale 1:100 @A1	Drawn by KB	Date 07/09/23
Drawing No KB0438/03	Rev A	Purpose FOR APPROVAL

LIVING DESIGNS
ARCHITECTURAL SERVICES

The HoHouse, Unit 2, Hope Yard, Newquay, Cornwall, TR7 1NN840
07985 760464
info@livingdesigns-architecturalservices.com