
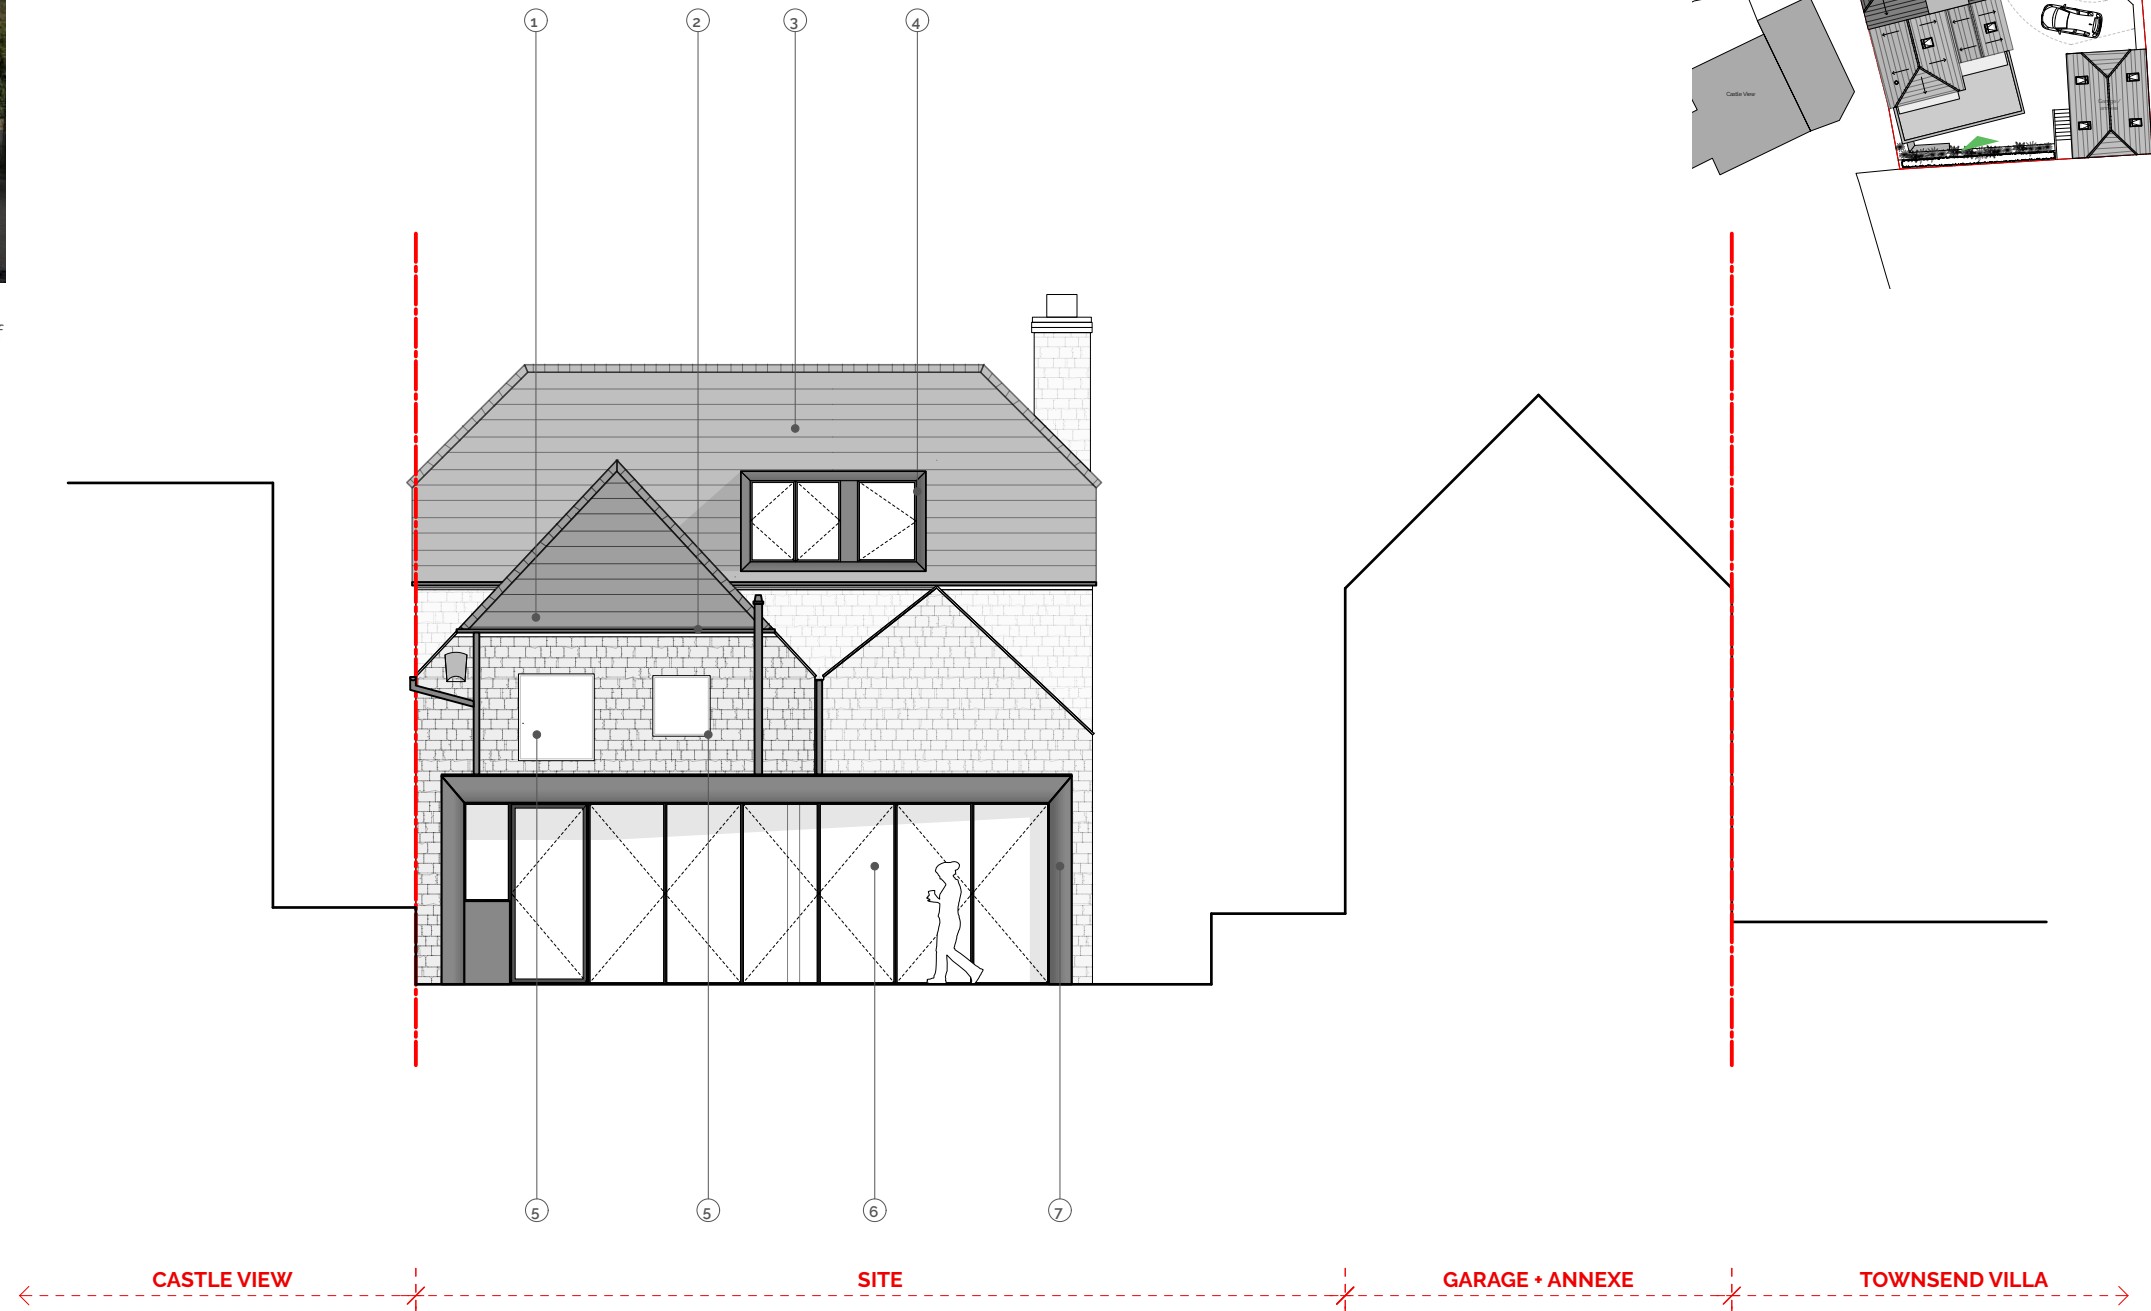




Image illustrating the current condition at the rear of Moat House.
Image taken during the construction of the rear ground floor and roof dormer extension (P1003/21/FUL & P1004/21/LBC)

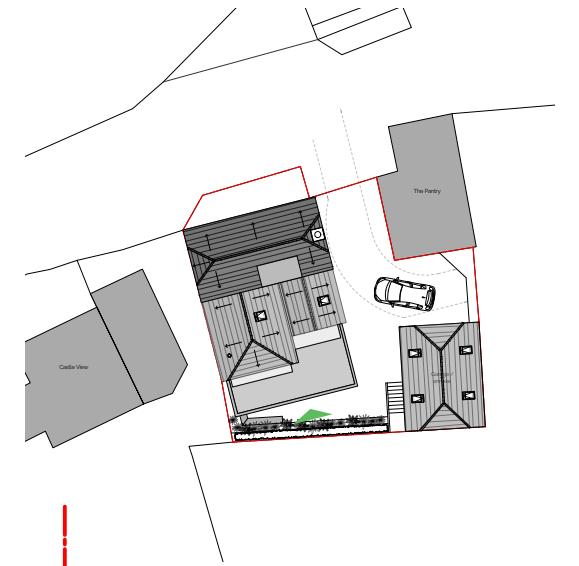

	HILLS+CO. Architecture • Interiors Ltd. Red Lodge Brockweir Chepstow NP16 7NQ info@hillsandcompany.co.uk Tel +44 07786704062	Revision:	Date:	Description:	NOTE: No responsibility is accepted for errors made by others scaling from this drawing. Report drawing errors or omissions to the Architect. Dimensions are in millimetres unless otherwise stated. Dimensions and conditions are to be checked on-site prior to commencing work.	Project:	The Moat House, St Briavels, GL15 6TA
						Title: Rear Elevation_EXISTING Drawing No.: HC 1053.PL.009 Scale: 1:100 @ A3 Status: PLANNING Date: JAN-21	